

Nº 5371

FOLLOWING DATA TO BE ANSWERED BY INSPECTOR
AND SIGNED WHEN RETURNED

DATE INSPECTED 10-27-49

IF SO HOW AND LOCATION FROM
FIRST MANHOLE DOWN STREAM

HOUSE NO. 419


SIZE OF PIPE USED 6"

DISTANCE FROM FIRST MANHOLE
DOWN STREAM TO DITCH AT
CURB LINE AND DEPTH 153' 6'-6" Deep

WAS LATERAL AT CURB? Yes

WAS ATTACHED TO MAIN _____ NAME OF CONTRACTOR Boger

SHOW BY DIAGRAM RELATION OF LATERAL TO WALL OF BUILDING SERVED.

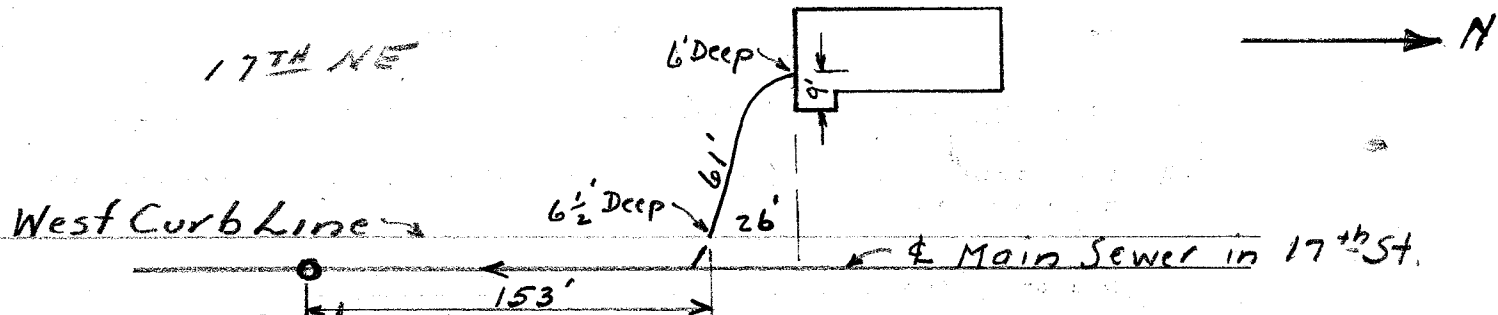

SIGNED R. J. Snyder
INSPECTOR FOR CITY

FILED AT ENGINEER'S OFFICE

REMARKS:

Nº 5371

OFFICE OF THE DIRECTOR OF PUBLIC SERVICE

PERMIT TO TAP SEWER

MASSILLON, OHIO, 10/27 1949

RECEIVED OF Bureau Bager

FEE OF \$ 2.00

FOR WHICH PERMISSION IS GRANTED John K. Kline

TO TAP Line 11

SEWER, ON THE W

SIDE

OF 17th NE

AVE., TYPE OF STREET St.

THE PREMISES BEING LOT NO. 949-50

HOUSE NO. 419

WORK TO BE DONE IN ACCORDANCE WITH ORDINANCE NO. 2323, DULY PASSED BY THE CITY COUNCIL, AND RULES OF THE DEPARTMENT OF PUBLIC SERVICE.

NAME OF CONTRACTOR Bager

Note. This permit covers work outside of building only. Any work inside walls of building is subject to Massillon Board of Health Regulations.