

N^o 8214

FOLLOWING DATA TO BE ANSWERED BY INSPECTOR
AND SIGNED WHEN RETURNED

DATE INSPECTED 6-2-70

IF SO HOW AND LOCATION FROM FIRST MANHOLE DOWN STREAM 26' EAST of MH 61

HOUSE NO. 1007


SIZE OF PIPE USED 4"

DISTANCE FROM FIRST MANHOLE DOWN STREAM TO DITCH AT CURB LINE AND DEPTH _____

WAS LATERAL AT CURB? NO

WAS ATTACHED TO MAIN YES NAME OF CONTRACTOR R. Franks

SHOW BY DIAGRAM RELATION OF LATERAL TO WALL OF BUILDING SERVED.

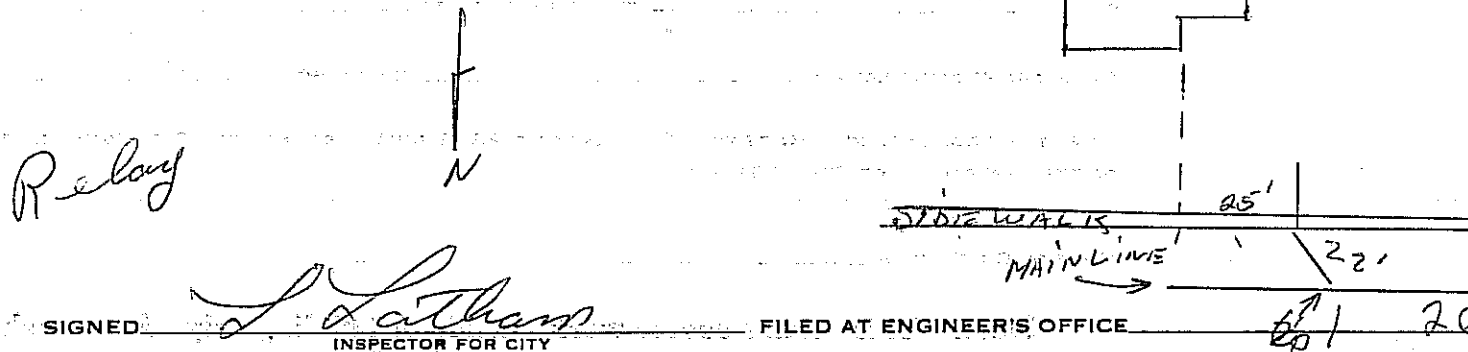

SIGNED L. Latham
INSPECTOR FOR CITY

FILED AT ENGINEER'S OFFICE 61 26

REMARKS _____

Relay
Nº 8214

OFFICE OF THE DIRECTOR OF PUBLIC SEWERS
PERMIT TO TAP SEWER

MASSILLON, OHIO *June 2*
RECEIVED OF *Richard Franks* FEE OF \$ *5.*
FOR WHICH PERMISSION IS GRANTED *G. C. Self*
TO TAP *Sanitary* SEWER ON THE *South*
OF *Andrew Ave NE* AVE. ST. TYPE OF STREET *Chip & Seal*
THE PREMISES BEING LOT NO. *2839* HOUSE NO. *1007*

WORK TO BE DONE IN ACCORDANCE WITH ORDINANCE NO. 2323, DULY PASSED BY THE CITY COUNCIL, AND
OF THE DEPARTMENT OF PUBLIC SERVICE.

NAME OF CONTRACTOR *Franks*

Note: This permit covers work outside of building only. Any work
walls of building is subject to Massillon Board of Health Regulations.