

1-13
N^o 8713 ✓

FOLLOWING DATA TO BE ANSWERED BY INSPECTOR
AND SIGNED WHEN RETURNED

DATE INSPECTED 12-26-73

IF SO HOW AND LOCATION FROM
FIRST MANHOLE DOWN STREAM

HOUSE NO. 223

DISTANCE FROM FIRST MANHOLE
DOWN STREAM TO DITCH AT
CURB LINE AND DEPTH

SIZE OF PIPE USED 6"

WAS LATERAL AT CURB? NO

WAS ATTACHED TO MAIN Yes

NAME OF CONTRACTOR

G. HOLDORBAUM

SHOW BY DIAGRAM RELATION OF LATERAL TO WALL OF BUILDING SERVED.


SIGNED

J. Sathorn

Inspector for City

FILED AT ENGINEER'S OFFICE

REMARKS

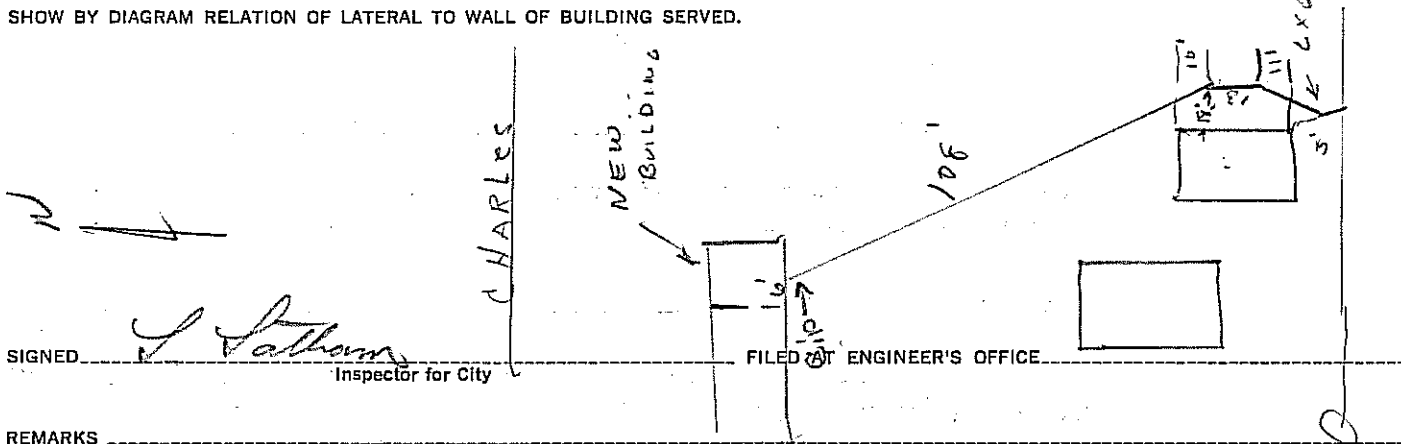

Nº 8713

OFFICE OF THE DIRECTOR OF PUBLIC SEW
PERMIT TO TAP SEWER

MASSILLON, OHIO,

Dec. 10

RECEIVED OF

Levy Schumacher

FEE OF \$ 2.50

FOR WHICH PERMISSION IS GRANTED

Progressive Chemical

TO TAP

Sandway

SEWER ON THE

South

OF

Charles Ave. S.E.

AVE.

ST. TYPE OF STREET

THE PREMISES BEING LOT NO.

299 1140

HOUSE NO.

223

WORK TO BE DONE IN ACCORDANCE WITH ORDINANCE NO. 19-1971 DULY PASSED BY THE CITY COUNCIL, AND
OF THE DEPARTMENT OF PUBLIC SERVICE.

NAME OF CONTRACTOR

Holdenbaum

Note: This permit covers work outside of building only. Any work
walls of building is subject to Massillon Board of Health Regulations.