

Nº 9720

**FOLLOWING DATA TO BE ANSWERED BY INSPECTOR
AND SIGNED WHEN RETURNED**

DATE INSPECTED May 6, 1986

IF SO HOW AND LOCATION FROM
FIRST MANHOLE DOWN STREAM wye - 203' 3" to @ MH

HOUSE NO. 304 Commonwealth NE

SIZE OF PIPE USED 4"


DISTANCE FROM FIRST MANHOLE
DOWN STREAM TO DITCH AT
CURB LINE AND DEPTH 208' - 4' deep

WAS LATERAL AT CURB? yes

WAS ATTACHED TO MAIN yes

NAME OF CONTRACTOR Jim Plas

SHOW BY DIAGRAM RELATION OF LATERAL TO WALL OF BUILDING SERVED.

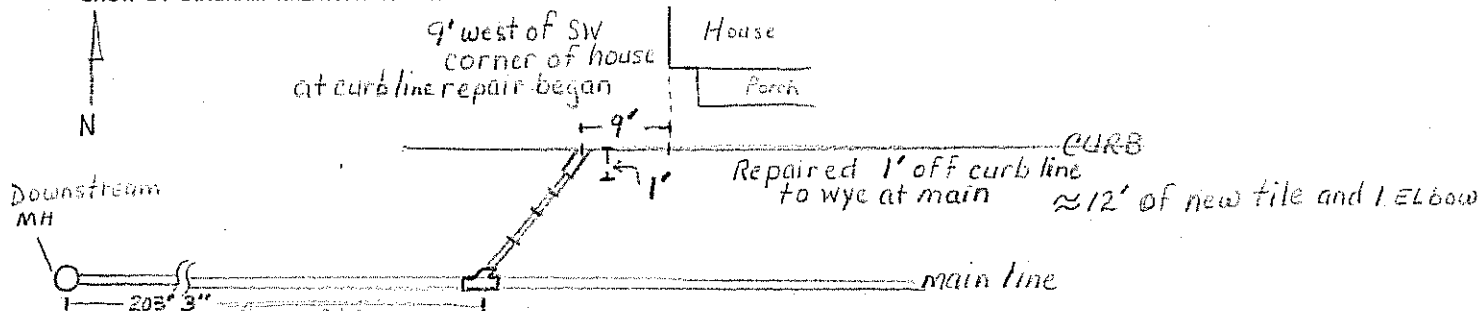

SIGNED Ray Miller

Inspector for City

FILED AT ENGINEER'S OFFICE

REMARKS

1
2
h
1
N^o 9720

Repair
OFFICE OF THE DIRECTOR OF PUBLIC SERVICE
PERMIT TO TAP SEWER

MASSILLON, OHIO, *April 6*

RECEIVED OF *Jim Plas*

FEE OF \$ *2⁰⁰*

FOR WHICH PERMISSION IS GRANTED *Jim Plas*

TO TAP *Repair Sanitary*

SEWER ON THE *North*

OF *Commwalth Ave*

AVE.
ST. TYPE OF STREET *Block*

THE PREMISES BEING LOT NO. *4815*

HOUSE NO. *304*

WORK TO BE DONE IN ACCORDANCE WITH ORDINANCE NO. 19.1971 DULY PASSED BY THE CITY COUNCIL, AND
OF THE DEPARTMENT OF PUBLIC SERVICE.

NAME OF CONTRACTOR *Jim Plas*

Note: This permit covers work outside of building only. Any work
walls of building is subject to Massillon Board of Health Regulations.