



Kathy Catazaro-Perry, Mayor

CITY OF MASSILLON, OHIO

151 LINCOLN WAY EAST
MUNICIPAL GOVERNMENT ANNEX
CITY ADMINISTRATION BUILDING
MASSILLON, OHIO 44646
PHONE 330-830-1722 FAX 330-830-1786

PERMIT DATE:

11/20/2013

PERMIT NO.

4292

PERMIT TO TAP SANITARY SEWER

This permit is issued subject to the latest Codified Ordinances of the City of Massillon, OH. The City Engineer to be notified 24 hours in advance of start of work (330) 830-1722. All permits issued under this ordinance are void after 120 days from date of issuance.

RECEIVED OF:

PERMIT TYPE New

CONTRACTOR INFORMATION

SITE INFORMATION

CONTRACTOR: TISSOT EXCAVATING

OWNER'S NAME:

CONTACT:

FULL STREET

ADDRESS:

ADDRESS: 1684 ALPHA ST NW

CITY:

CITY LOT NUMBER 1074

STATE:

PURPOSE OF CUT: SANITARY

ZIP:

ZONING CLASS:

PHONE: (330) 832-8358

STREET SIDE: East

FAX:

SURETY:

PHONE OTHER: (330) 830-0390

SANITARY SEWER CONNECTION:

USE: Residential

NOTE: This permit covers work outside of the building ONLY. Any work inside walls of the building is subject to the Massillon Board of Health Regulations

SKETCH: DRAWING #:

DATE INSPECTED 11/21/2013

located on the EAST side of

ALPHA ST NW between

WOODSTONE AVE NW and

UNNAMED ST

Direction from downstream Manhole: SOUTH

Distance from downstream Manhole: 117' FROM

Connection Length: 325.00 (FEET)

Connection Depth: 12.5 (FEET)

Size of Sewer Pipe: 6 (INCHES)

Pipe Material: PVC

INSPECTORS NAME: JEFF KING

INSPECTION REQUEST:

COMMENTS: MEASURED FROM UP STREAM

SANITARY SEWER PERMIT FEE: \$150.00

CAPACITY FEE: \$1,000.00



MH

TOTAL COST: \$1,150.00

TWO WORKING DAYS BEFORE YOU DIG
Ohio Utilities Protection Service
Call 1-800-362-2764 Toll Free....
Non-Members must be called directly.

AUTHORIZED BY: DIRECTOR OF PUBLIC SAFETY AND SERVICE

ISSUED BY: Linda Mikutel

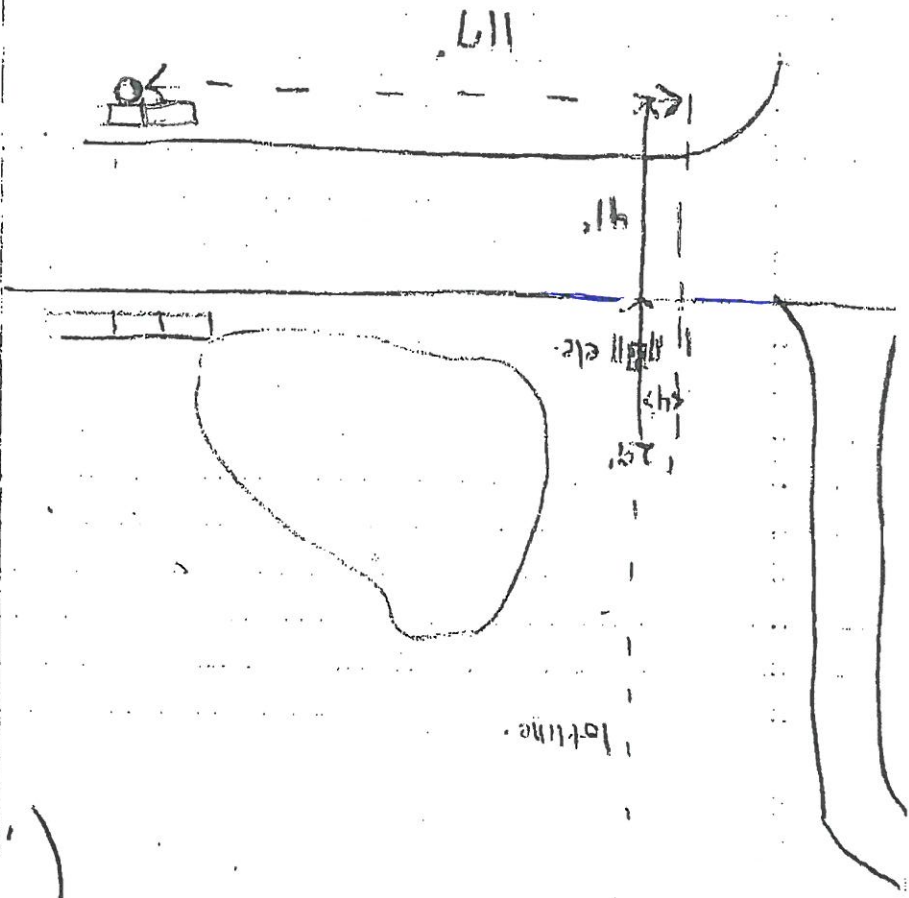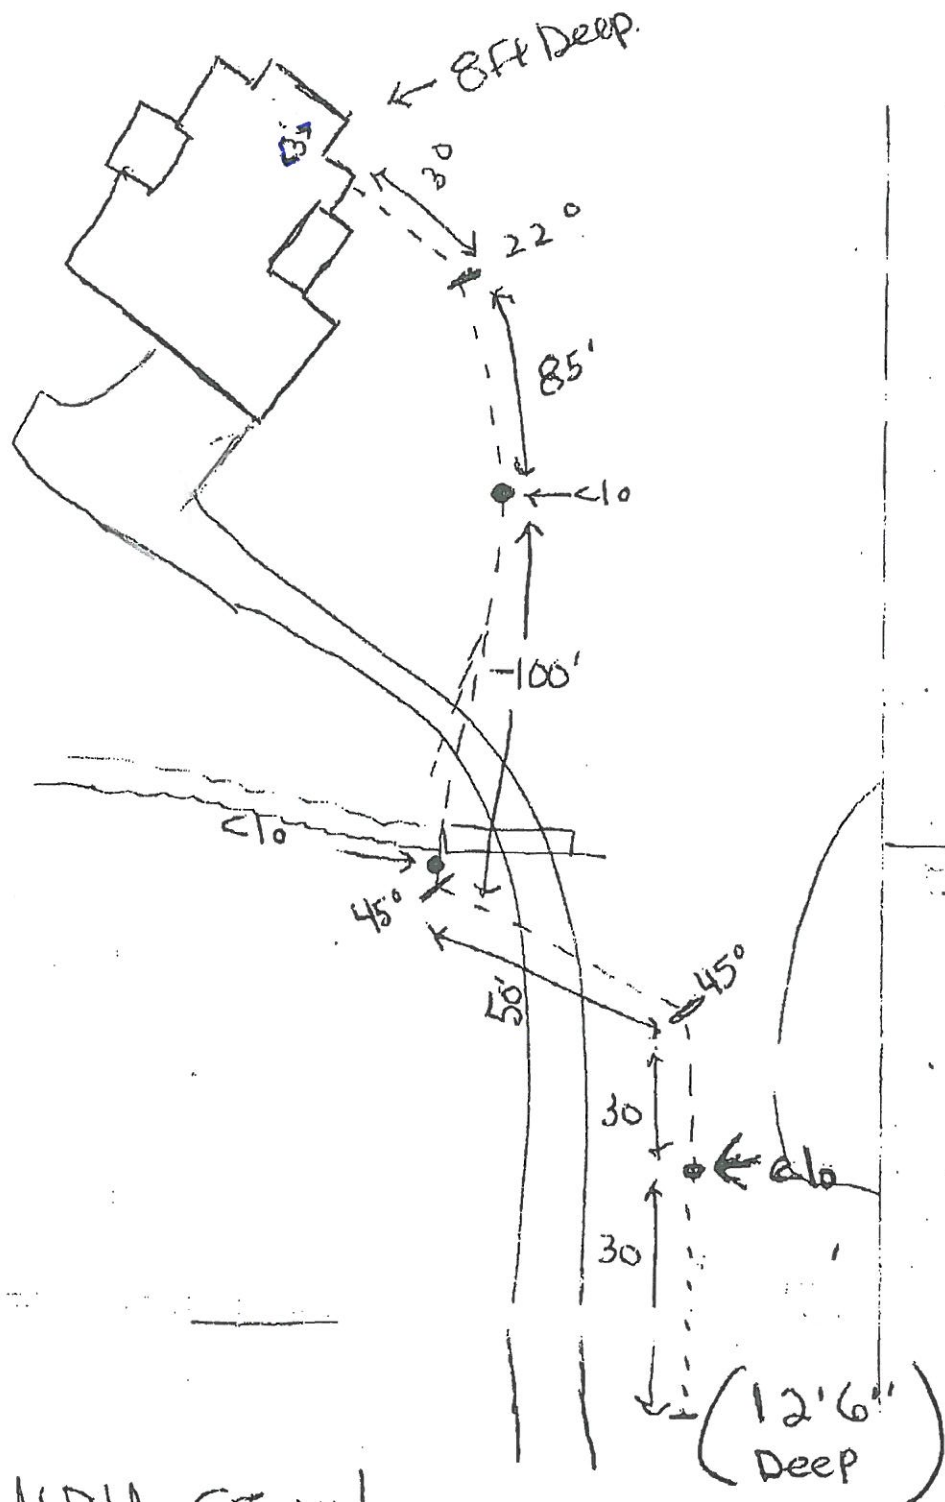

1684 ALPHA ST NW

Permit # 4292