

Kathy Catazaro-Perry, Mayor



CITY OF MASSILLON, OHIO

151 LINCOLN WAY EAST
MUNICIPAL GOVERNMENT ANNEX
CITY ADMINISTRATION BUILDING
MASSILLON, OHIO 44646
PHONE 330-830-1722 FAX 330-830-1786

PERMIT DATE:

8/11/2015

PERMIT NO.

201500042

PERMIT TO TAP SANITARY SEWER

This permit is issued subject to the latest Codified Ordinances of the City of Massillon, OH. The City Engineer to be notified 24 hours in advance of start of work (330) 830-1722. All permits issued under this ordinance are void after 120 days from date of issuance.

RECEIVED OF:

PERMIT TYPE Cut Off

CONTRACTOR INFORMATION

SITE INFORMATION

CONTRACTOR: MARSHALL LAND CO

OWNER'S NAME: MCCLYMONDS BLDG ENT

CONTACT: JAMES MARSHALL

FULL STREET ADDRESS: 223 5TH ST NE

ADDRESS: 138 12TH ST NW

CITY LOT NUMBER 582

CITY: CANTON

PURPOSE OF CUT: SANITARY

STATE: OHIO

ZONING CLASS:

ZIP: 44703-

STREET SIDE: West

PHONE: (330) 284-2378

FAX: (330) 313-1008

SURETY: STATE AUTO

PHONE OTHER:

SANITARY SEWER CONNECTION:

NOTE: This permit covers work outside of the building ONLY. Any work inside walls of the building is subject to the Massillon Board of Health Regulations.

USE: Residential

SKETCH: DRAWING #:

DATE INSPECTED 8/12/2015

located on the SOUTH side of

THORNE AVE NE between

5TH ST NE and

4TH ST NE

Direction from downstream Manhole: TAPS INT

Distance from downstream Manhole:

Connection Length: (FEET)

Connection Depth: 6 (FEET)

Size of Sewer Pipe: 6 (INCHES)

Pipe Material:

INSPECTORS NAME: JEFF KING

INSPECTION REQUEST:

COMMENTS:

Capped inside of bldg. Lateral is shared with bldg 219 5th ST

SANITARY SEWER PERMIT FEE: \$15.00

CAPACITY FEE: \$0.00

TOTAL COST: \$15.00

TWO WORKING DAYS BEFORE YOU DIG

Ohio Utilities Protection Service



Call 1-800-362-2764 Toll Free....

Non-Members must be called directly.

AUTHORIZED BY: DIRECTOR OF PUBLIC SAFETY AND SERVICE

ISSUED BY: Jeffery King

#201500042

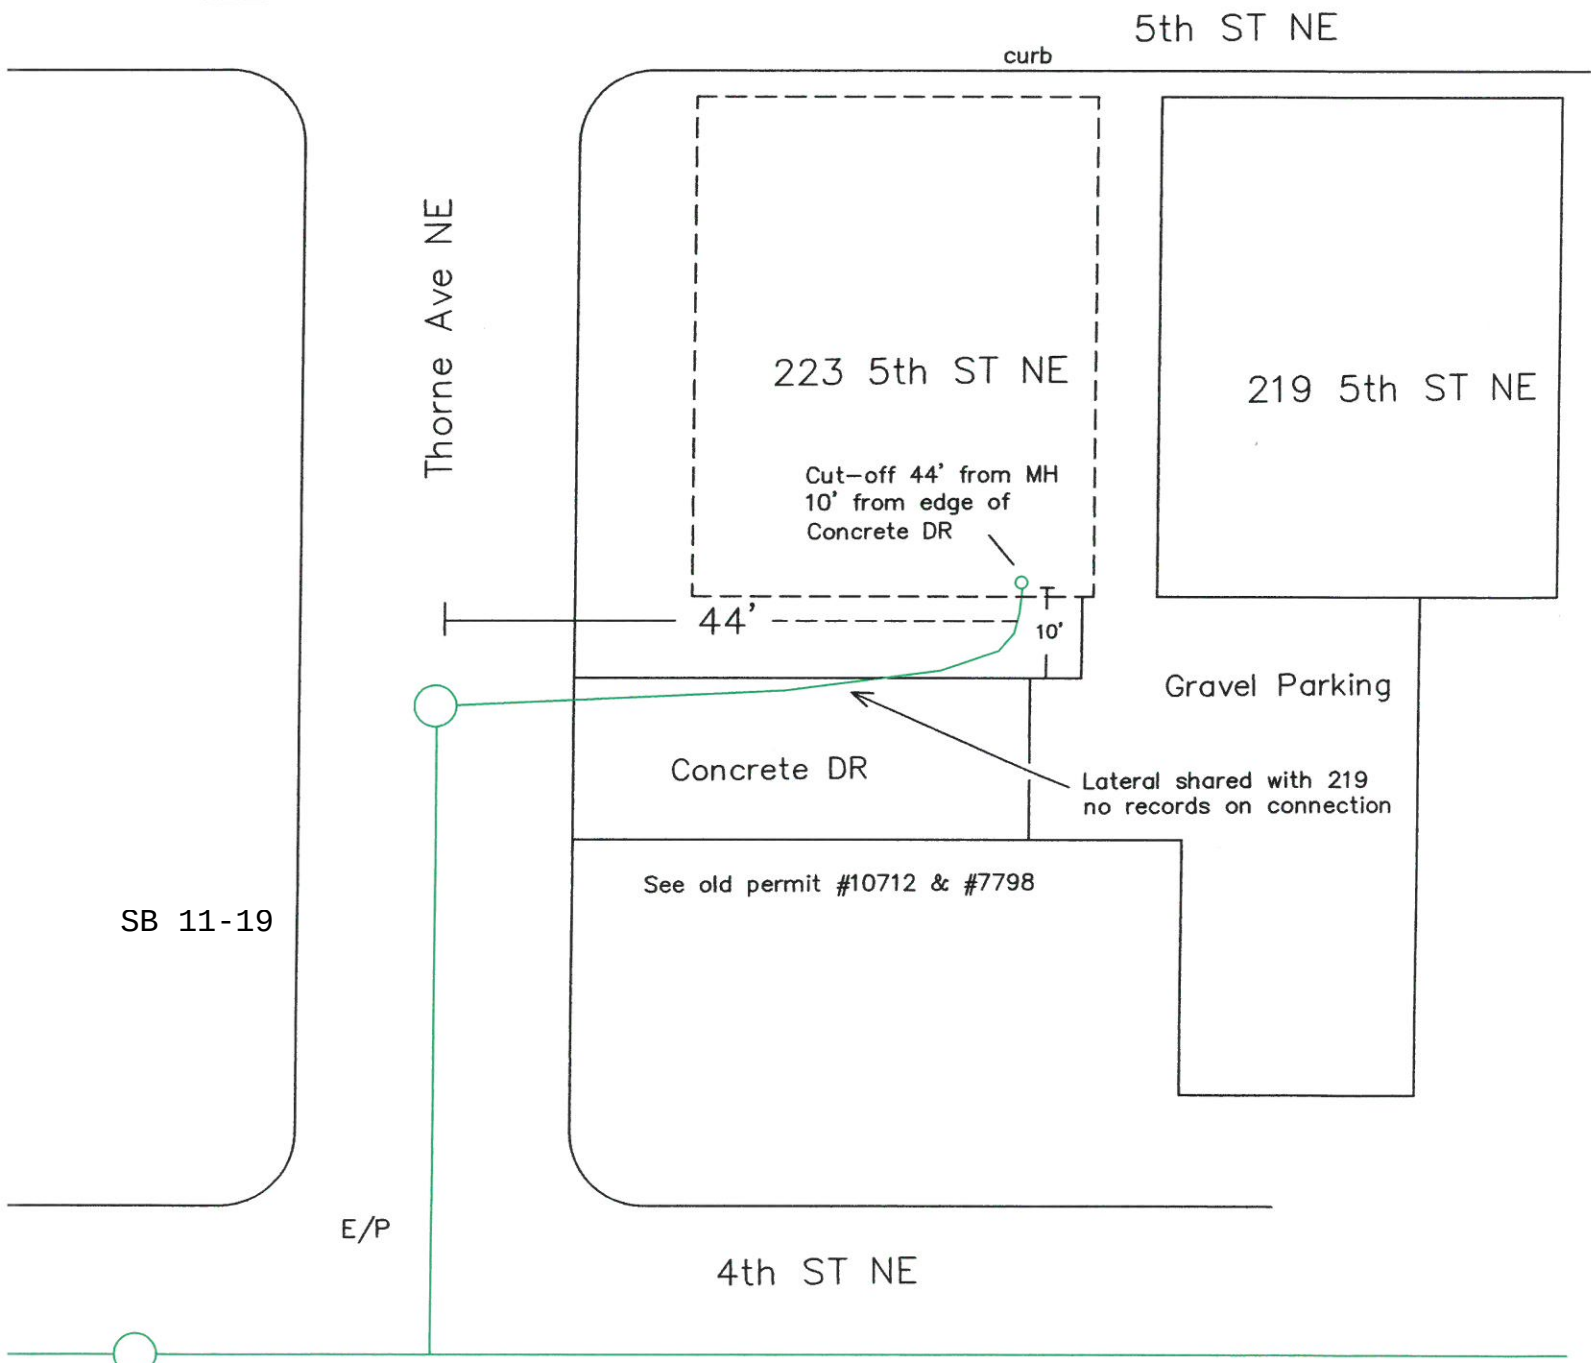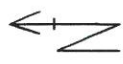

Thorne Ave NE

5th ST NE

curb

223 5th ST NE

219 5th ST NE

Cut-off 44' from MH
10' from edge of
Concrete DR

44'

10'

Gravel Parking

Concrete DR

Lateral shared with 219
no records on connection

See old permit #10712 & #7798

SB 11-19

E/P

4th ST NE