



Kathy Catazaro-Perry, Mayor

CITY OF MASSILLON, OHIO

151 LINCOLN WAY EAST
MUNICIPAL GOVERNMENT ANNEX
CITY ADMINISTRATION BUILDING
MASSILLON, OHIO 44646
PHONE 330-830-1722 FAX 330-830-1786

PERMIT DATE:

1/27/2016

PERMIT NO.

201600006

PERMIT TO TAP SANITARY SEWER

This permit is issued subject to the latest Codified Ordinances of the City of Massillon, OH. The City Engineer to be notified 24 hours in advance of start of work (330) 830-1722. All permits issued under this ordinance are void after 120 days from date of issuance.

RECEIVED OF:

PERMIT TYPE New

CONTRACTOR INFORMATION

CONTRACTOR: LARKIN CONTRACTORS

CONTACT:

ADDRESS: 1475 ROANOKE AVE

CITY: UHRICHSVILLE

STATE: OH

ZIP: 44683-

PHONE: (330) 339-1289

FAX: (330) 339-2109

SURETY: W SURETY

SITE INFORMATION

OWNER'S NAME: LAURELS HEALTH CARE

FULL STREET ADDRESS: 2000 SHERMAN CIR NE

CITY LOT NUMBER OL686

PURPOSE OF CUT: SANITARY SEWER

ZONING CLASS:

STREET SIDE: South

PHONE OTHER:

SANITARY SEWER CONNECTION:

USE: Commercial

DATE INSPECTED

located on the side of

SHERMAN CIR NE between

HILLS & DALES and

Direction from downstream Manhole: NORTH

Distance from downstream Manhole: 46'

Connection Length: (FEET)

Connection Depth: (FEET)

Size of Sewer Pipe: 6 (INCHES)

Pipe Material: PVC

INSPECTORS NAME:

COMMENTS: Not sure when bldg was connected to Sanitary Sewer

NOTE: This permit covers work outside of the building ONLY. Any work inside walls of the building is subject to the Massillon Board of Health Regulations.

SKETCH: DRAWING #:

INSPECTION REQUEST:

SANITARY SEWER PERMIT FEE: \$250.00

CAPACITY FEE: \$11,790.00


TOTAL COST: \$12,040.00

TWO WORKING DAYS BEFORE YOU DIG
Ohio Utilities Protection Service
Call 1-800-362-2764 Toll Free....
Non-Members must be called directly.

AUTHORIZED BY: DIRECTOR OF PUBLIC SAFETY AND SERVICE

ISSUED BY: Linda Mikutel

NOTES: THE CONTRACTOR SHALL FOLLOW THE REQUIREMENTS OF THE APPROVED STORM WATER POLLUTION PREVENTION PLAN (SWPPP) DETAILED ON THE CONSTRUCTION PLANS, AS SPECIFIED BY THE CITY.

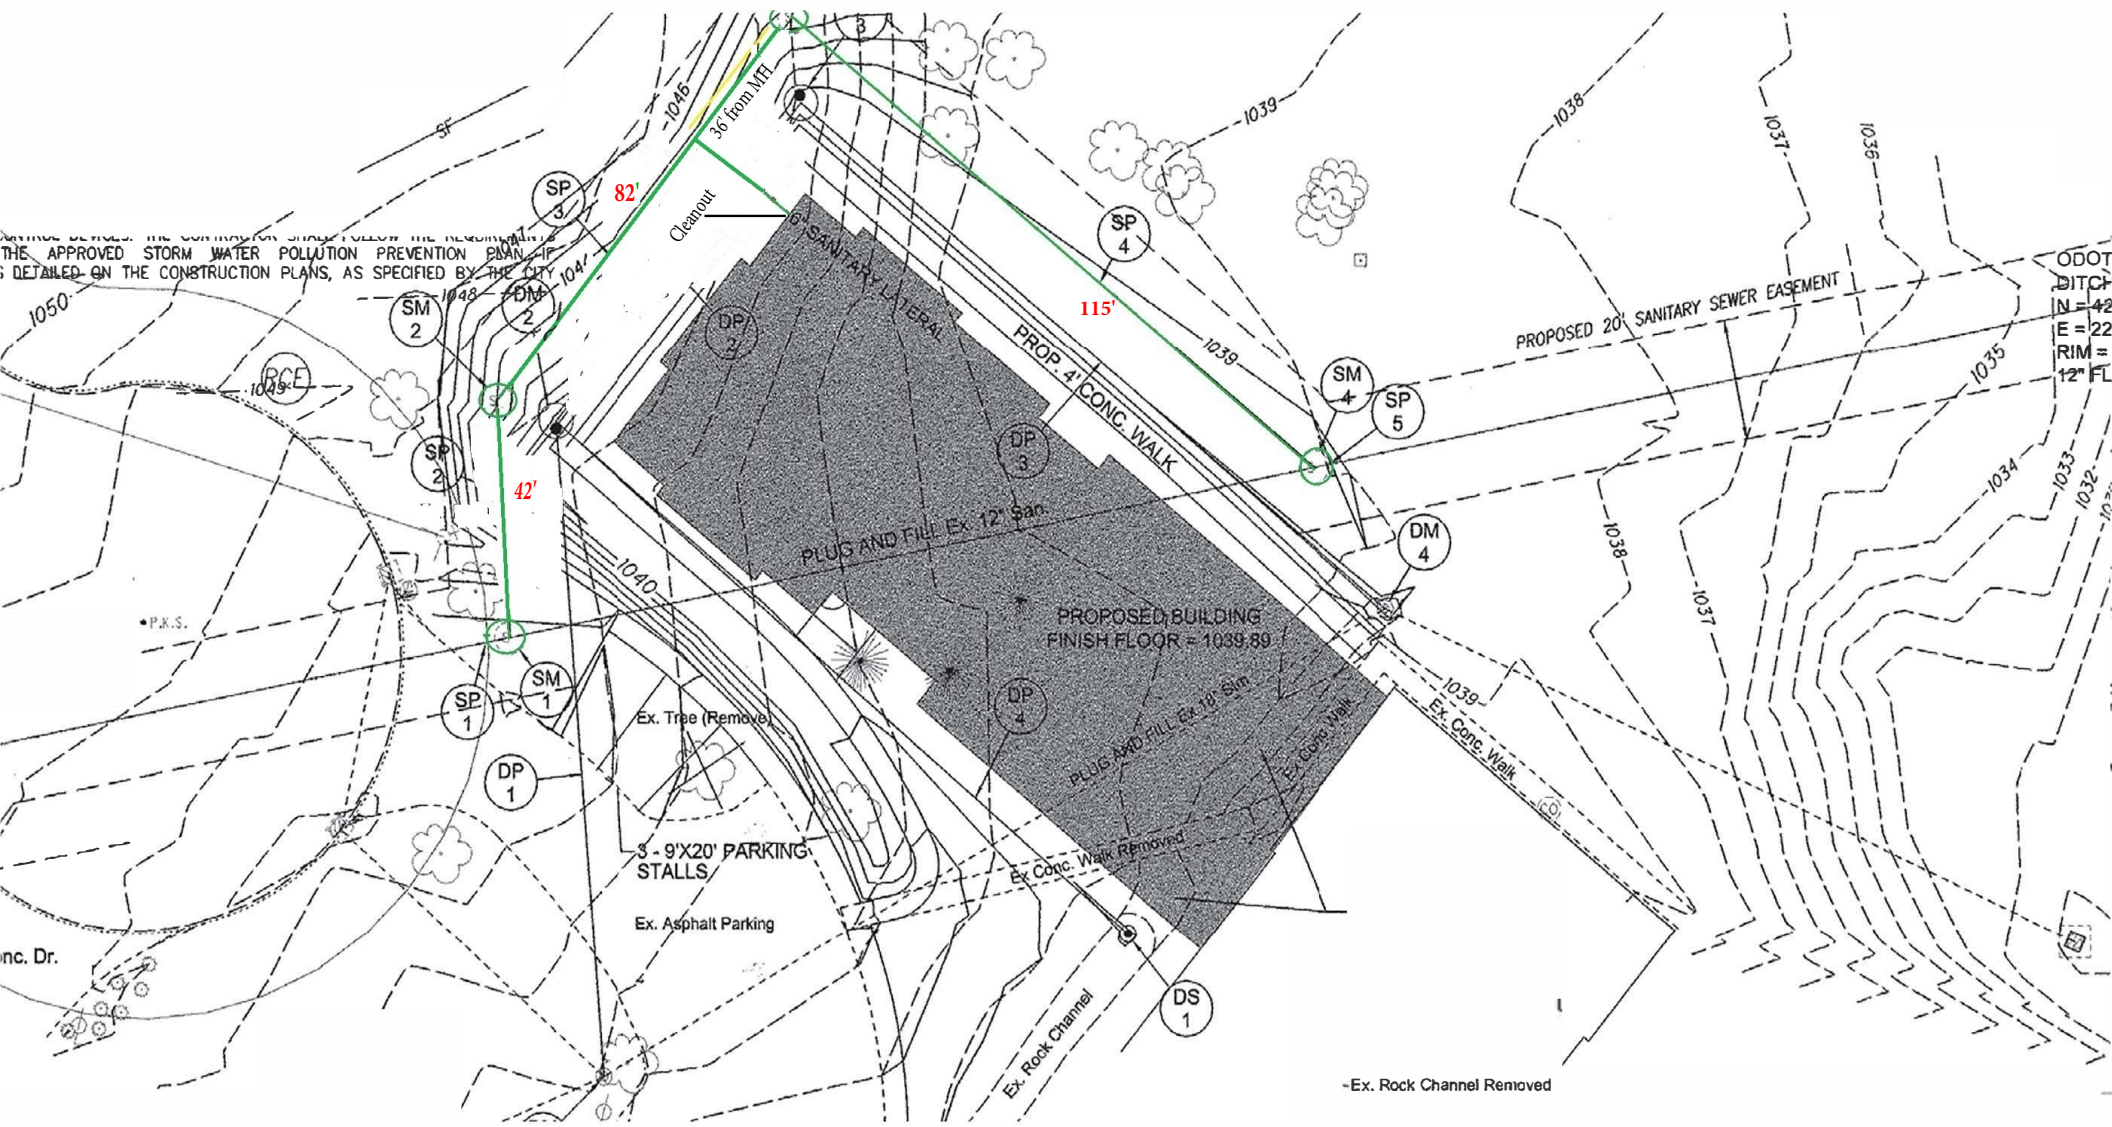

ODOT
DITCH
N = 42
E = 22
RIM = 12" FL