

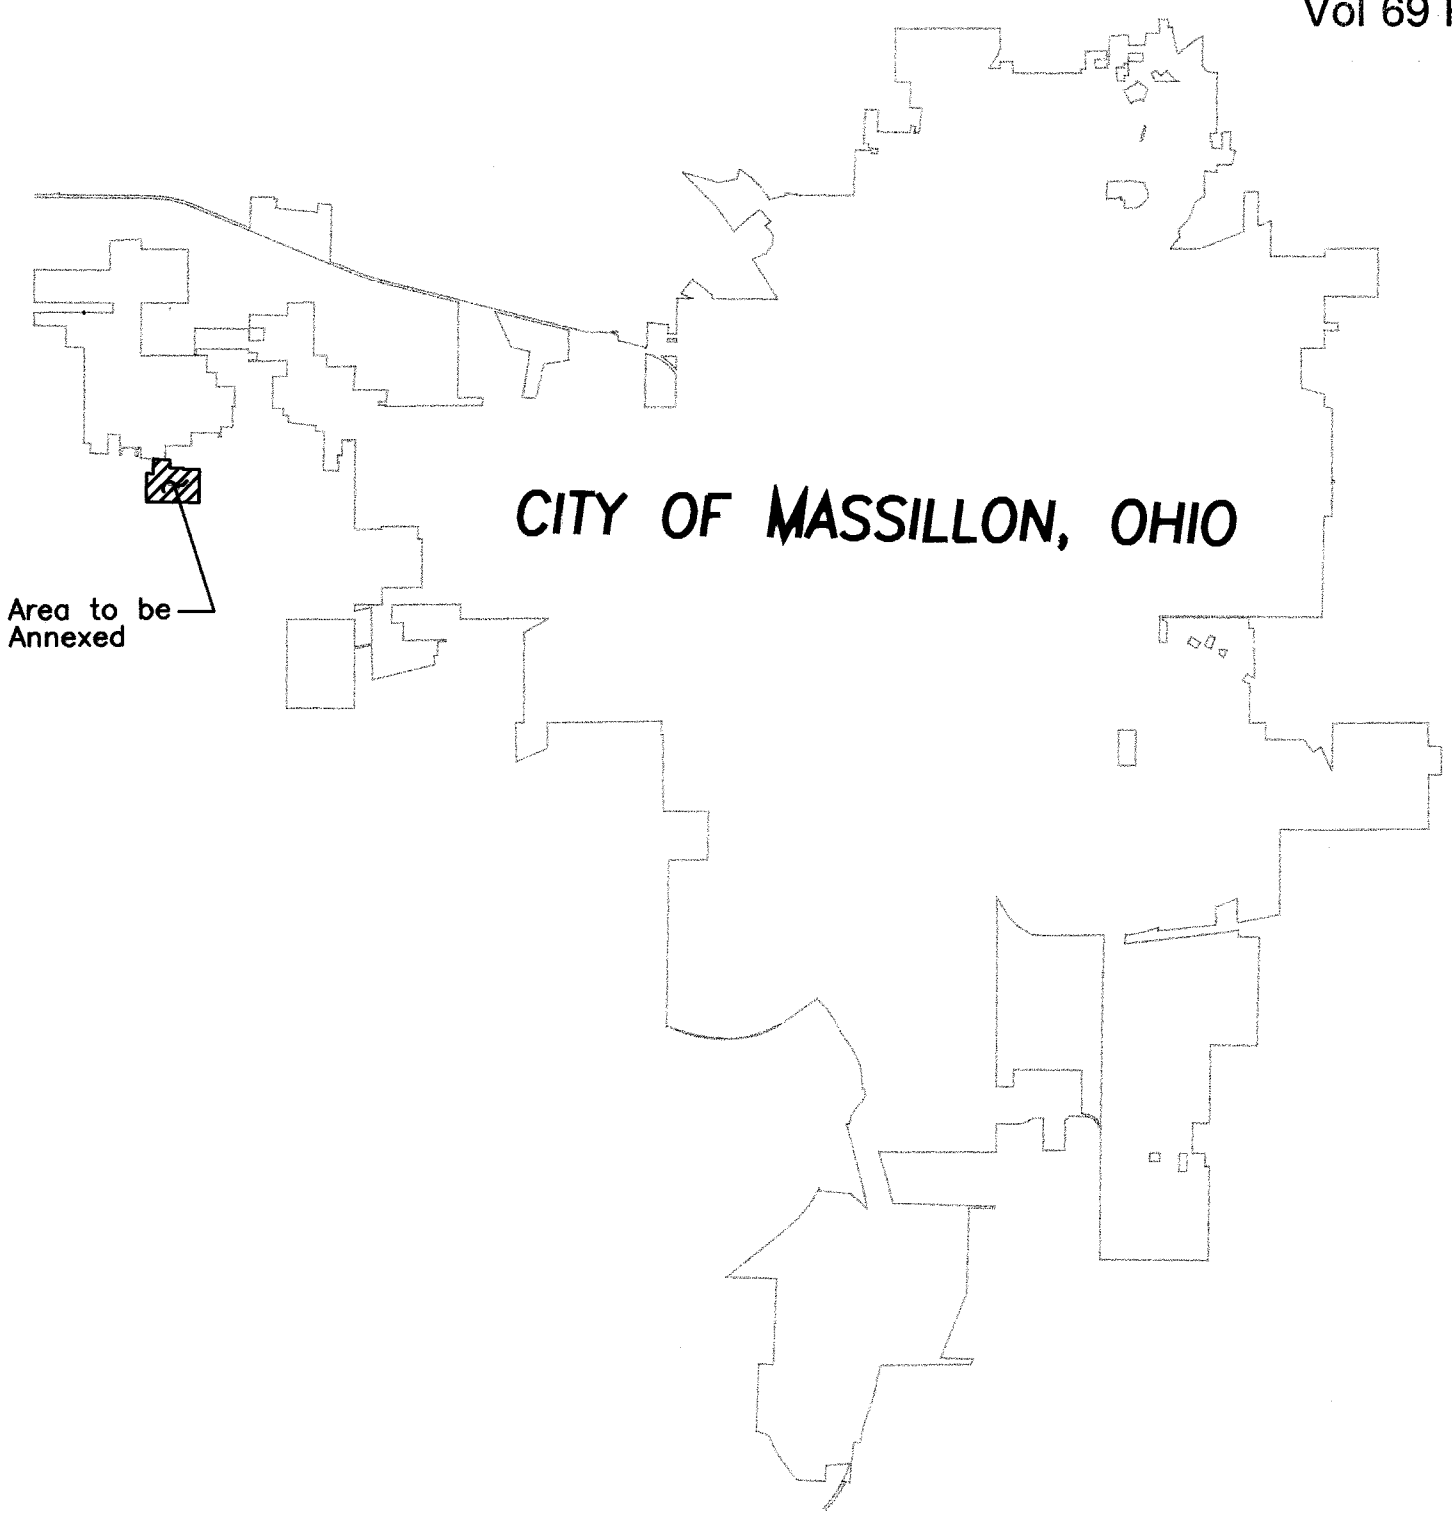


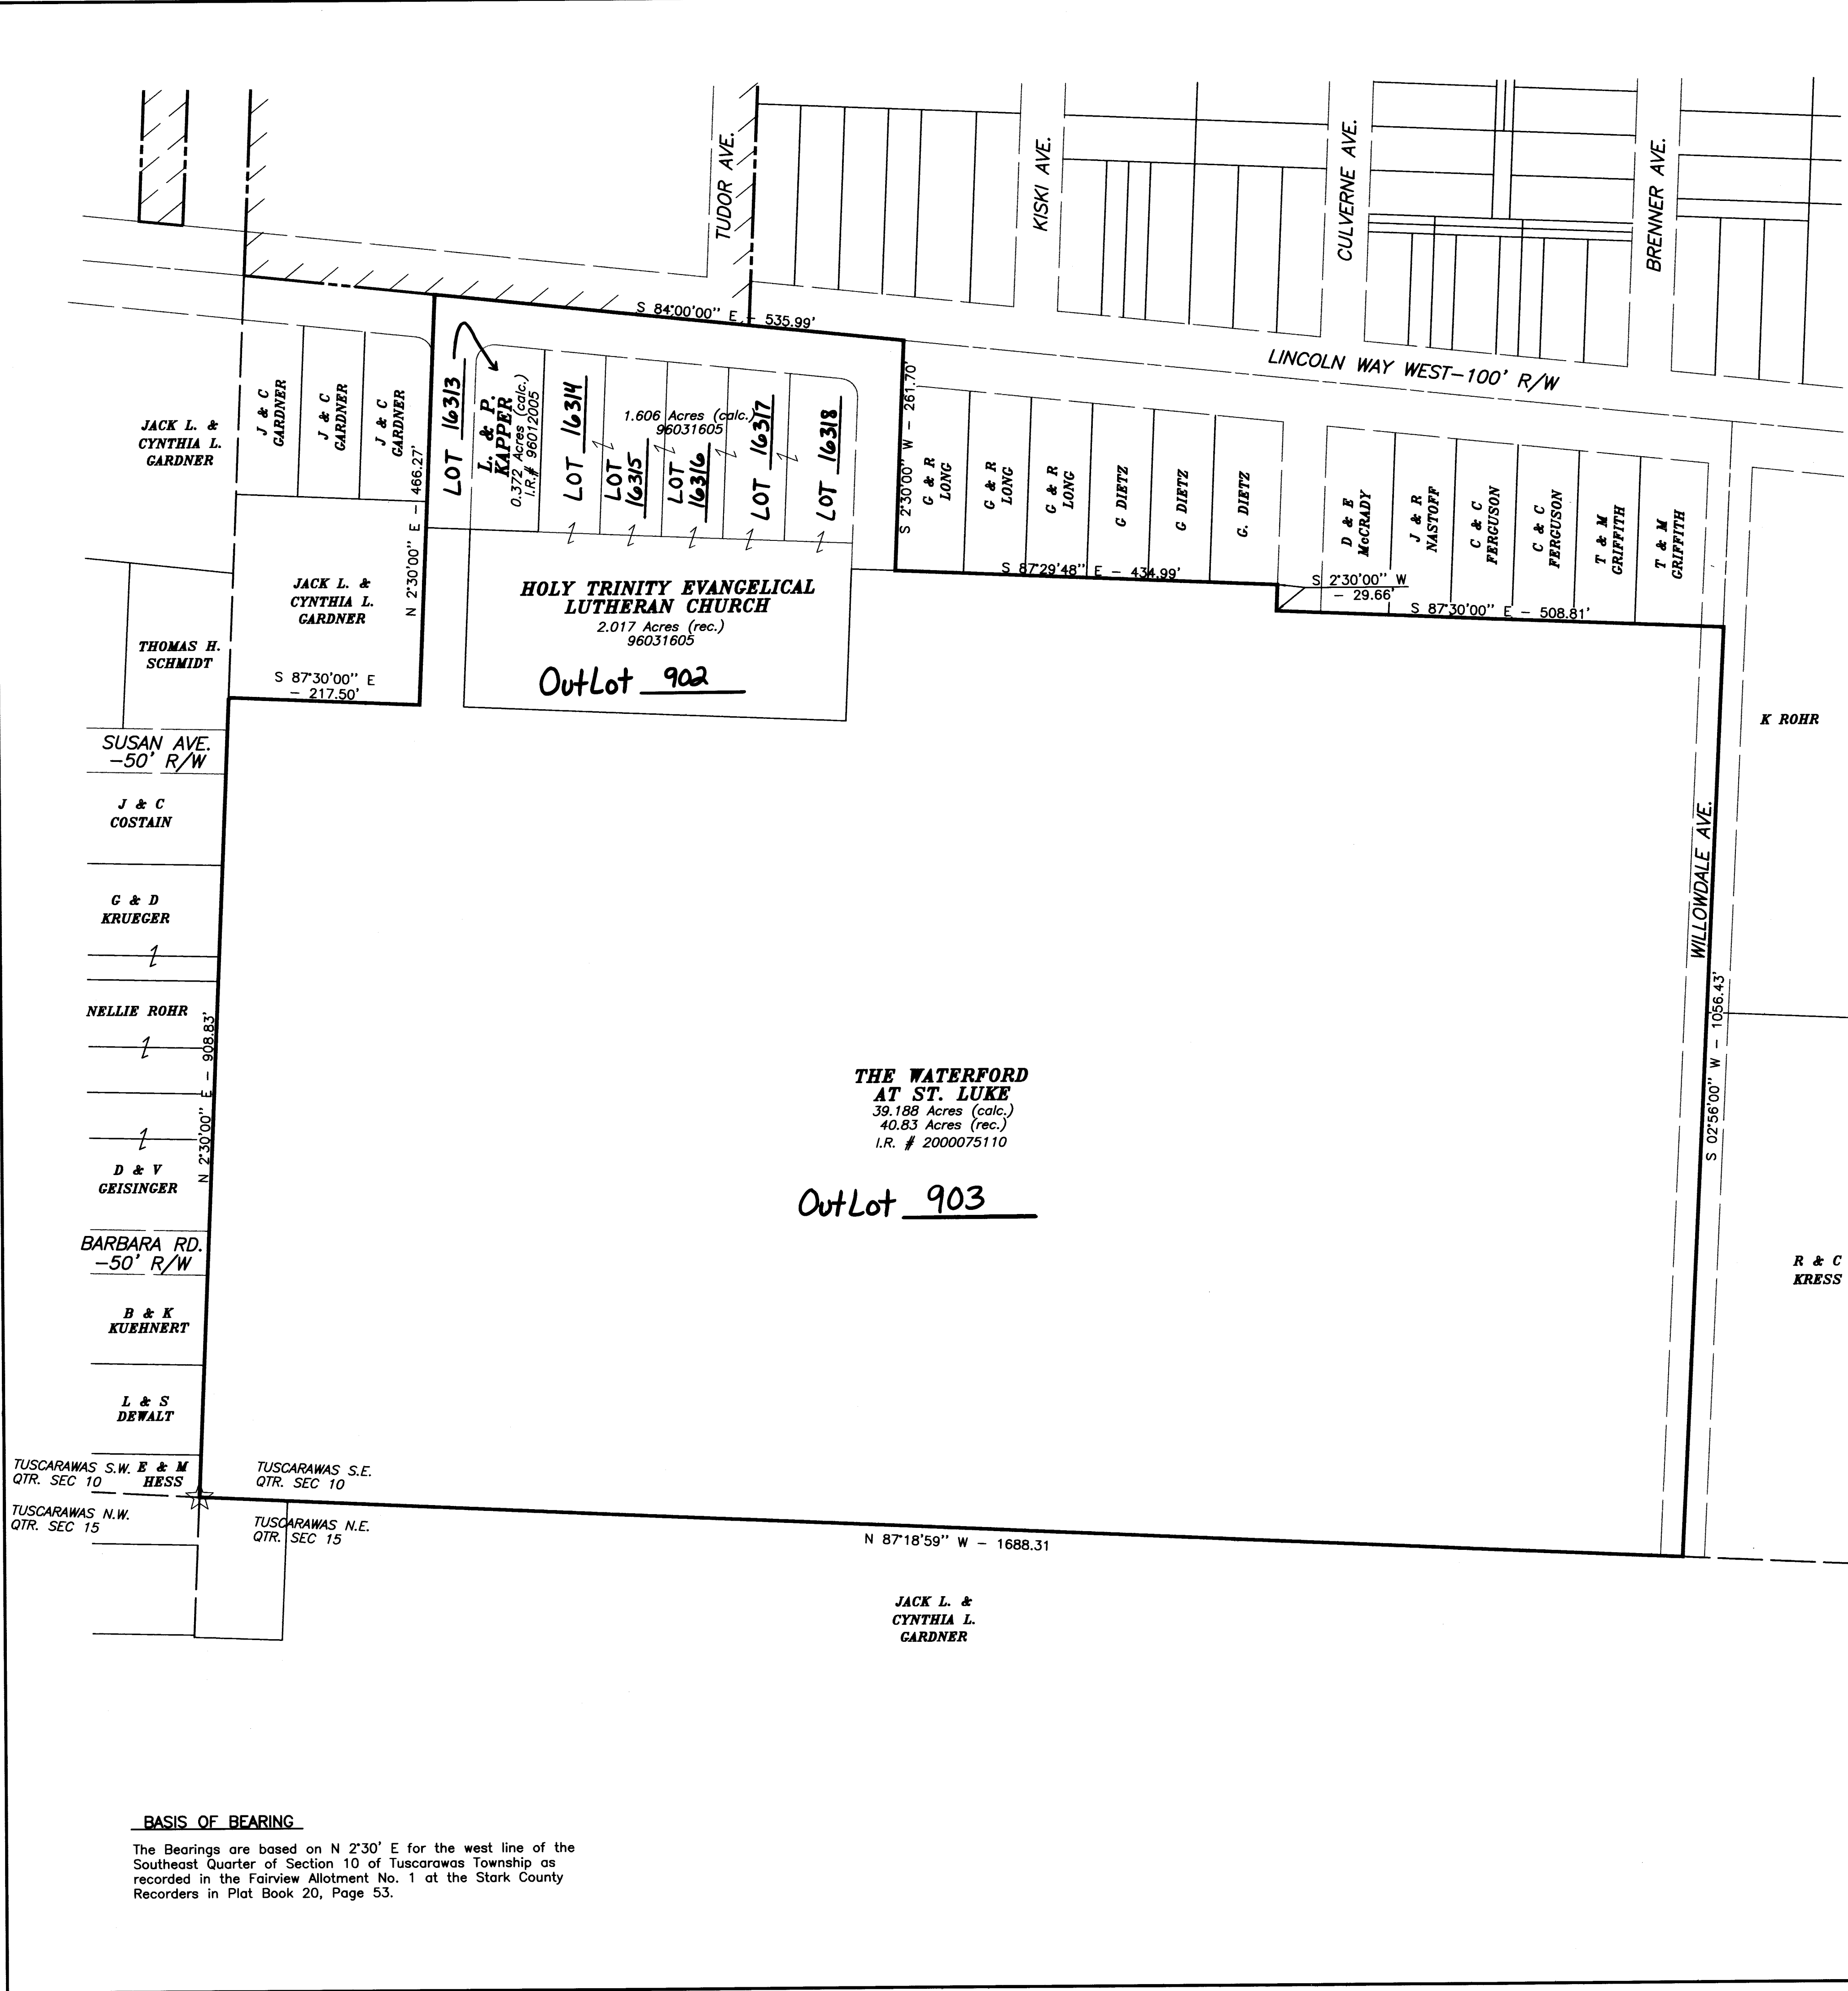

LOCATION MAP - NOT TO SCALE

Total Acreage in Annexation	44.303 (calc)	Acres
Miles of State Highways	Half Width 0.101	Miles
Miles of County Roads	0.000	Miles
Miles of Township Roads	Full Width 0.090	Miles
Miles of Township Roads	Half Width 0.200	Miles

S.E. Qtr. Section 10 Tuscarawas Twp. 44.303 (calc) Acres

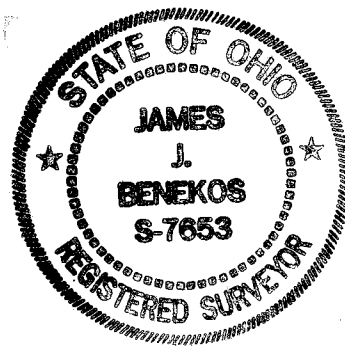

SURVEYOR'S CERTIFICATION
I hereby certify that this is a true description of that tract to be annexed as compiled from deeds of record and record plats.

James J. Benkos
REGISTERED SURVEYOR NO. 7653

MASSILLON CITY COUNCIL
Accepted by The City Council of Massillon, Ohio, by Ordinance No. 174-01
Passed this 6th day of AUGUST, 2001.
Shawn Swell CLERK
Dennis P. Henning COUNCIL PRESIDENT

CITY ENGINEER
City lot numbers assigned this 7th day of September, 2001.
Shawn Swell CITY ENGINEER

COUNTY AUDITOR
Entered this 19th Day of September, 2001.
Janet Weir Crigton COUNTY AUDITOR
Robert P. Harrison Deputy

COUNTY RECORDER
Received for record this 19 day of September, 2001.
Recorded in Vol. 69 Page 66 this 19 day of September, 2001.
P. J. P. 1001

STARK COUNTY COMMISSIONERS
Approved for annexation by the stark county commissioners.
Adopted this 22 day of May, 2001.
John B. Dougherty
Gayle A. Jackson STARK COUNTY COMMISSIONERS

BASIS OF BEARING
The Bearings are based on N 2°30' E for the west line of the Southeast Quarter of Section 10 of Tuscarawas Township as recorded in the Fairview Allotment No. 1 at the Stark County Recorders in Plat Book 20, Page 53.

NW

NE

SW

SE

100

50

0

50

100

HORIZONTAL SCALE IN FEET

DRAWN BY:

JAHI

CHECKED BY:

JJB

DATE:

DEC. 12, 2000

DATE:

DEC 12, 2000

St. Luke Area Annexation

Part of Tuscarawas Township, Section 10
Annexation Map
City of Massillon
Stark County, Ohio

MASSILLON

Means More!

REVISIONS:

DATE	DESCRIPTION

ELECTRONIC FILE NAME:

00AX0101.DWG

ACCOUNT NUMBER

00AX01

1

1