


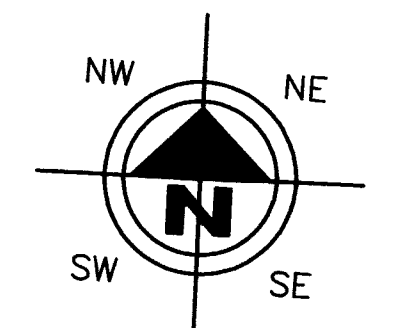

200 100 0 100 200
HORIZONTAL
SCALE IN FEET

DRAWN BY: JAH
CHECKED BY: SDH
DATE: AUGUST 2000
DATE: AUGUST 2000

Schalmo Properties Area Annexation


Annexation Map
City of Massillon
Stark County, Ohio



REVISIONS:

DATE	DESCRIPTION

ELECTRONIC FILE NAME:
00AX0301.DWG
ACCOUNT NUMBER
00AX03

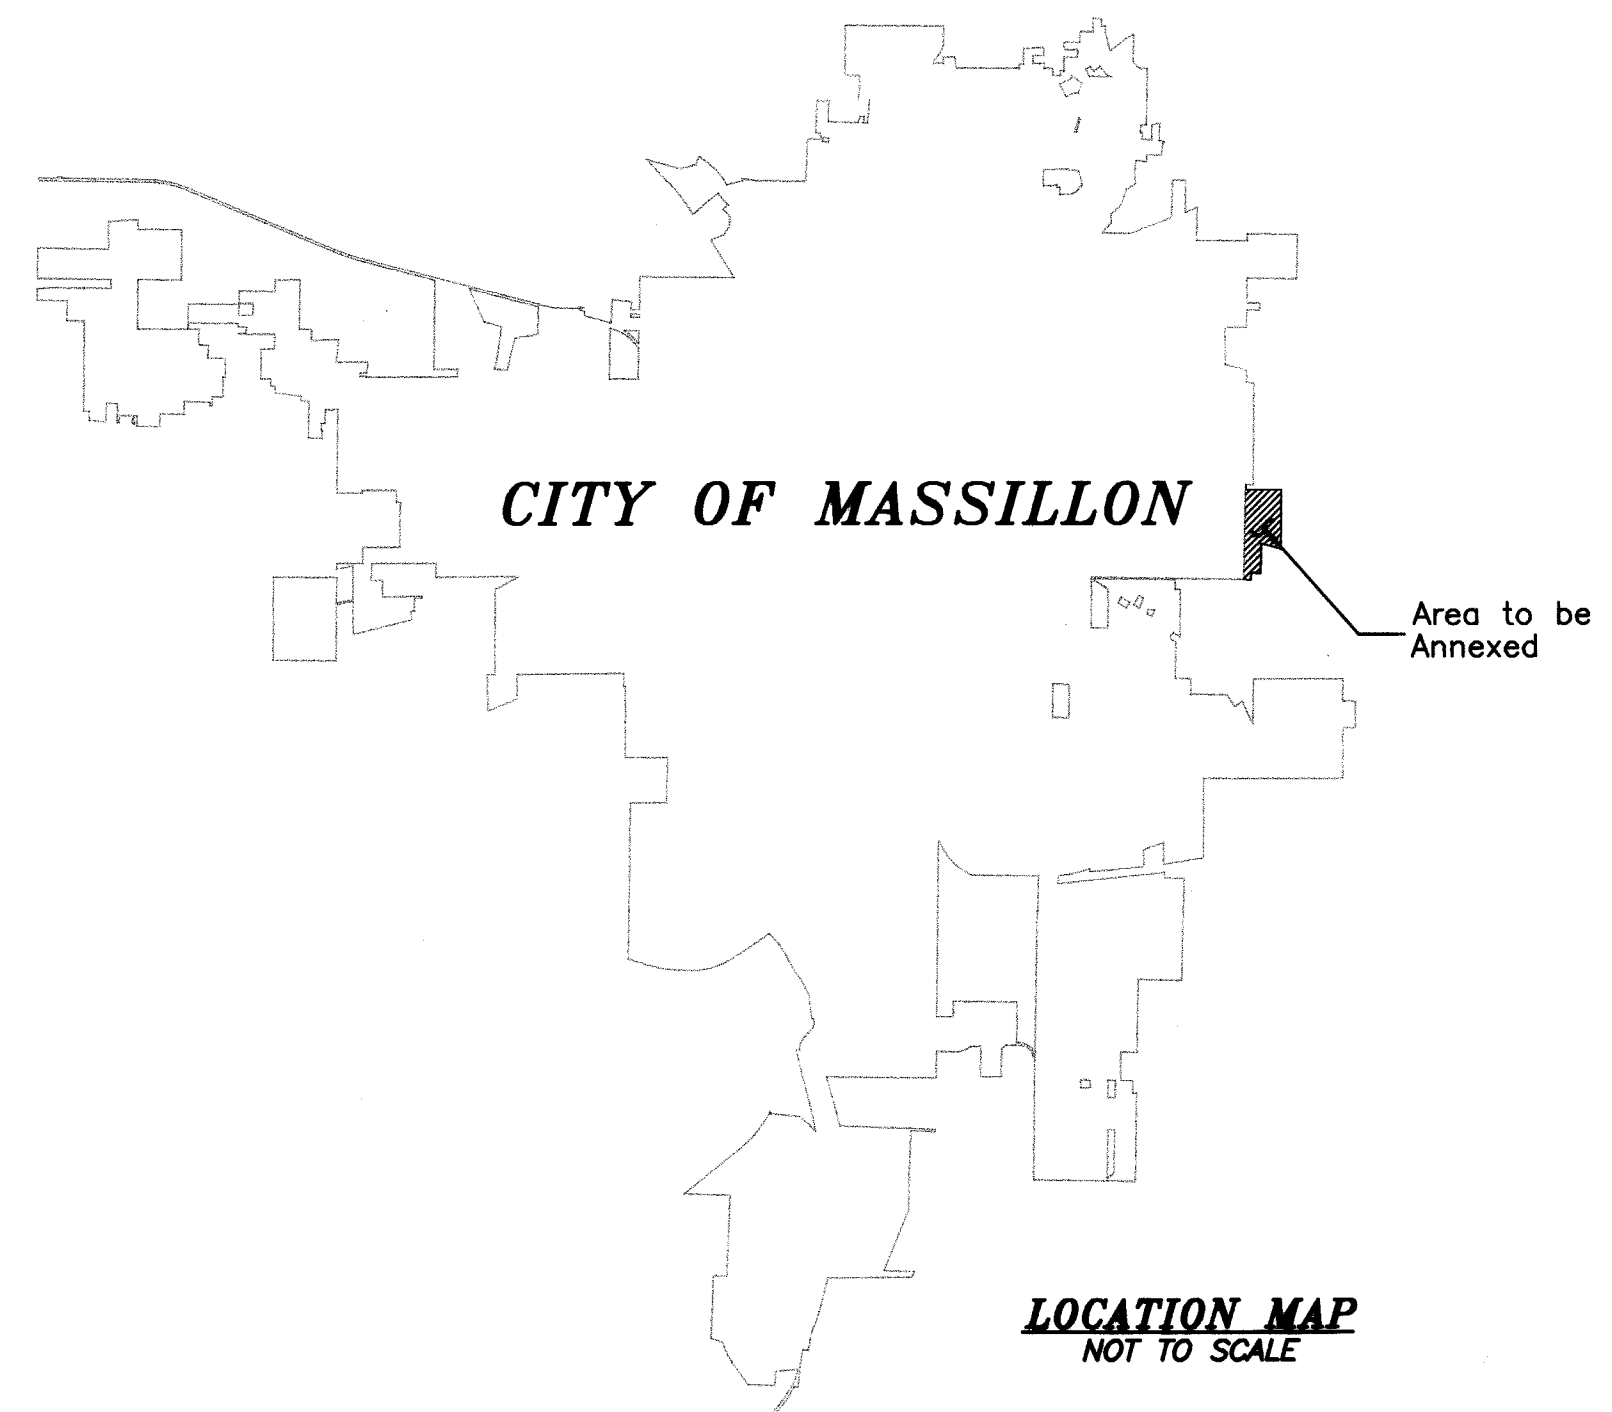

MAP OF TERRITORY TO BE ANNEXED TO THE CITY OF MASSILLON, OHIO

Total Acreage in Annexation 42.154 (CALC.) Acres
N.W. Qtr. Section 15 Perry Twp. 41.279 (CALC.) Acres
N.E. Qtr. Section 16 Perry Twp. 0.875 (CALC.) Acres
Miles of State Highways 0 Miles
Miles of County Roads (Half-width) 0.037 Miles
Miles of Township Roads (Half-width) 0.025 Miles
Miles of Township Roads (Full-width) 0.451 Miles

SURVEYOR'S CERTIFICATION

I hereby certify that this is a true description of that tract to be annexed as compiled by deeds of record and record plats this 5th day of October, 2001.

James J. Benekos
REGISTERED SURVEYOR NO. 7653

MASSILLON CITY COUNCIL

Accepted by The City Council of Massillon, Ohio, by Ordinance No. 80-2001

Passed this 7th day of MAY, 2001.

Sharon Howell
CLERK

Tom J. B...
Acting COUNCIL PRESIDENT

CITY ENGINEER

City lot numbers assigned this 8th day of May, 2001.

SEA D...
CITY ENGINEER

COUNTY AUDITOR

Entered this 13th Day of June, 2001.

Janet Woir Creighton
by *Robert P. ...* Deputy

COUNTY RECORDER

Received for record this 13th day of June, 2001.

Recorded in Vol. 69 Page 14 this 13th day of

June, 2001.


Rich Campbell
COUNTY RECORDER

STARK COUNTY COMMISSIONERS

Approved for annexation by the Stark County Commissioners.

Adopted this 31st day of January, 2001.

John V. Longhurst
Sharon Howell
Sharon Howell
STARK COUNTY COMMISSIONERS

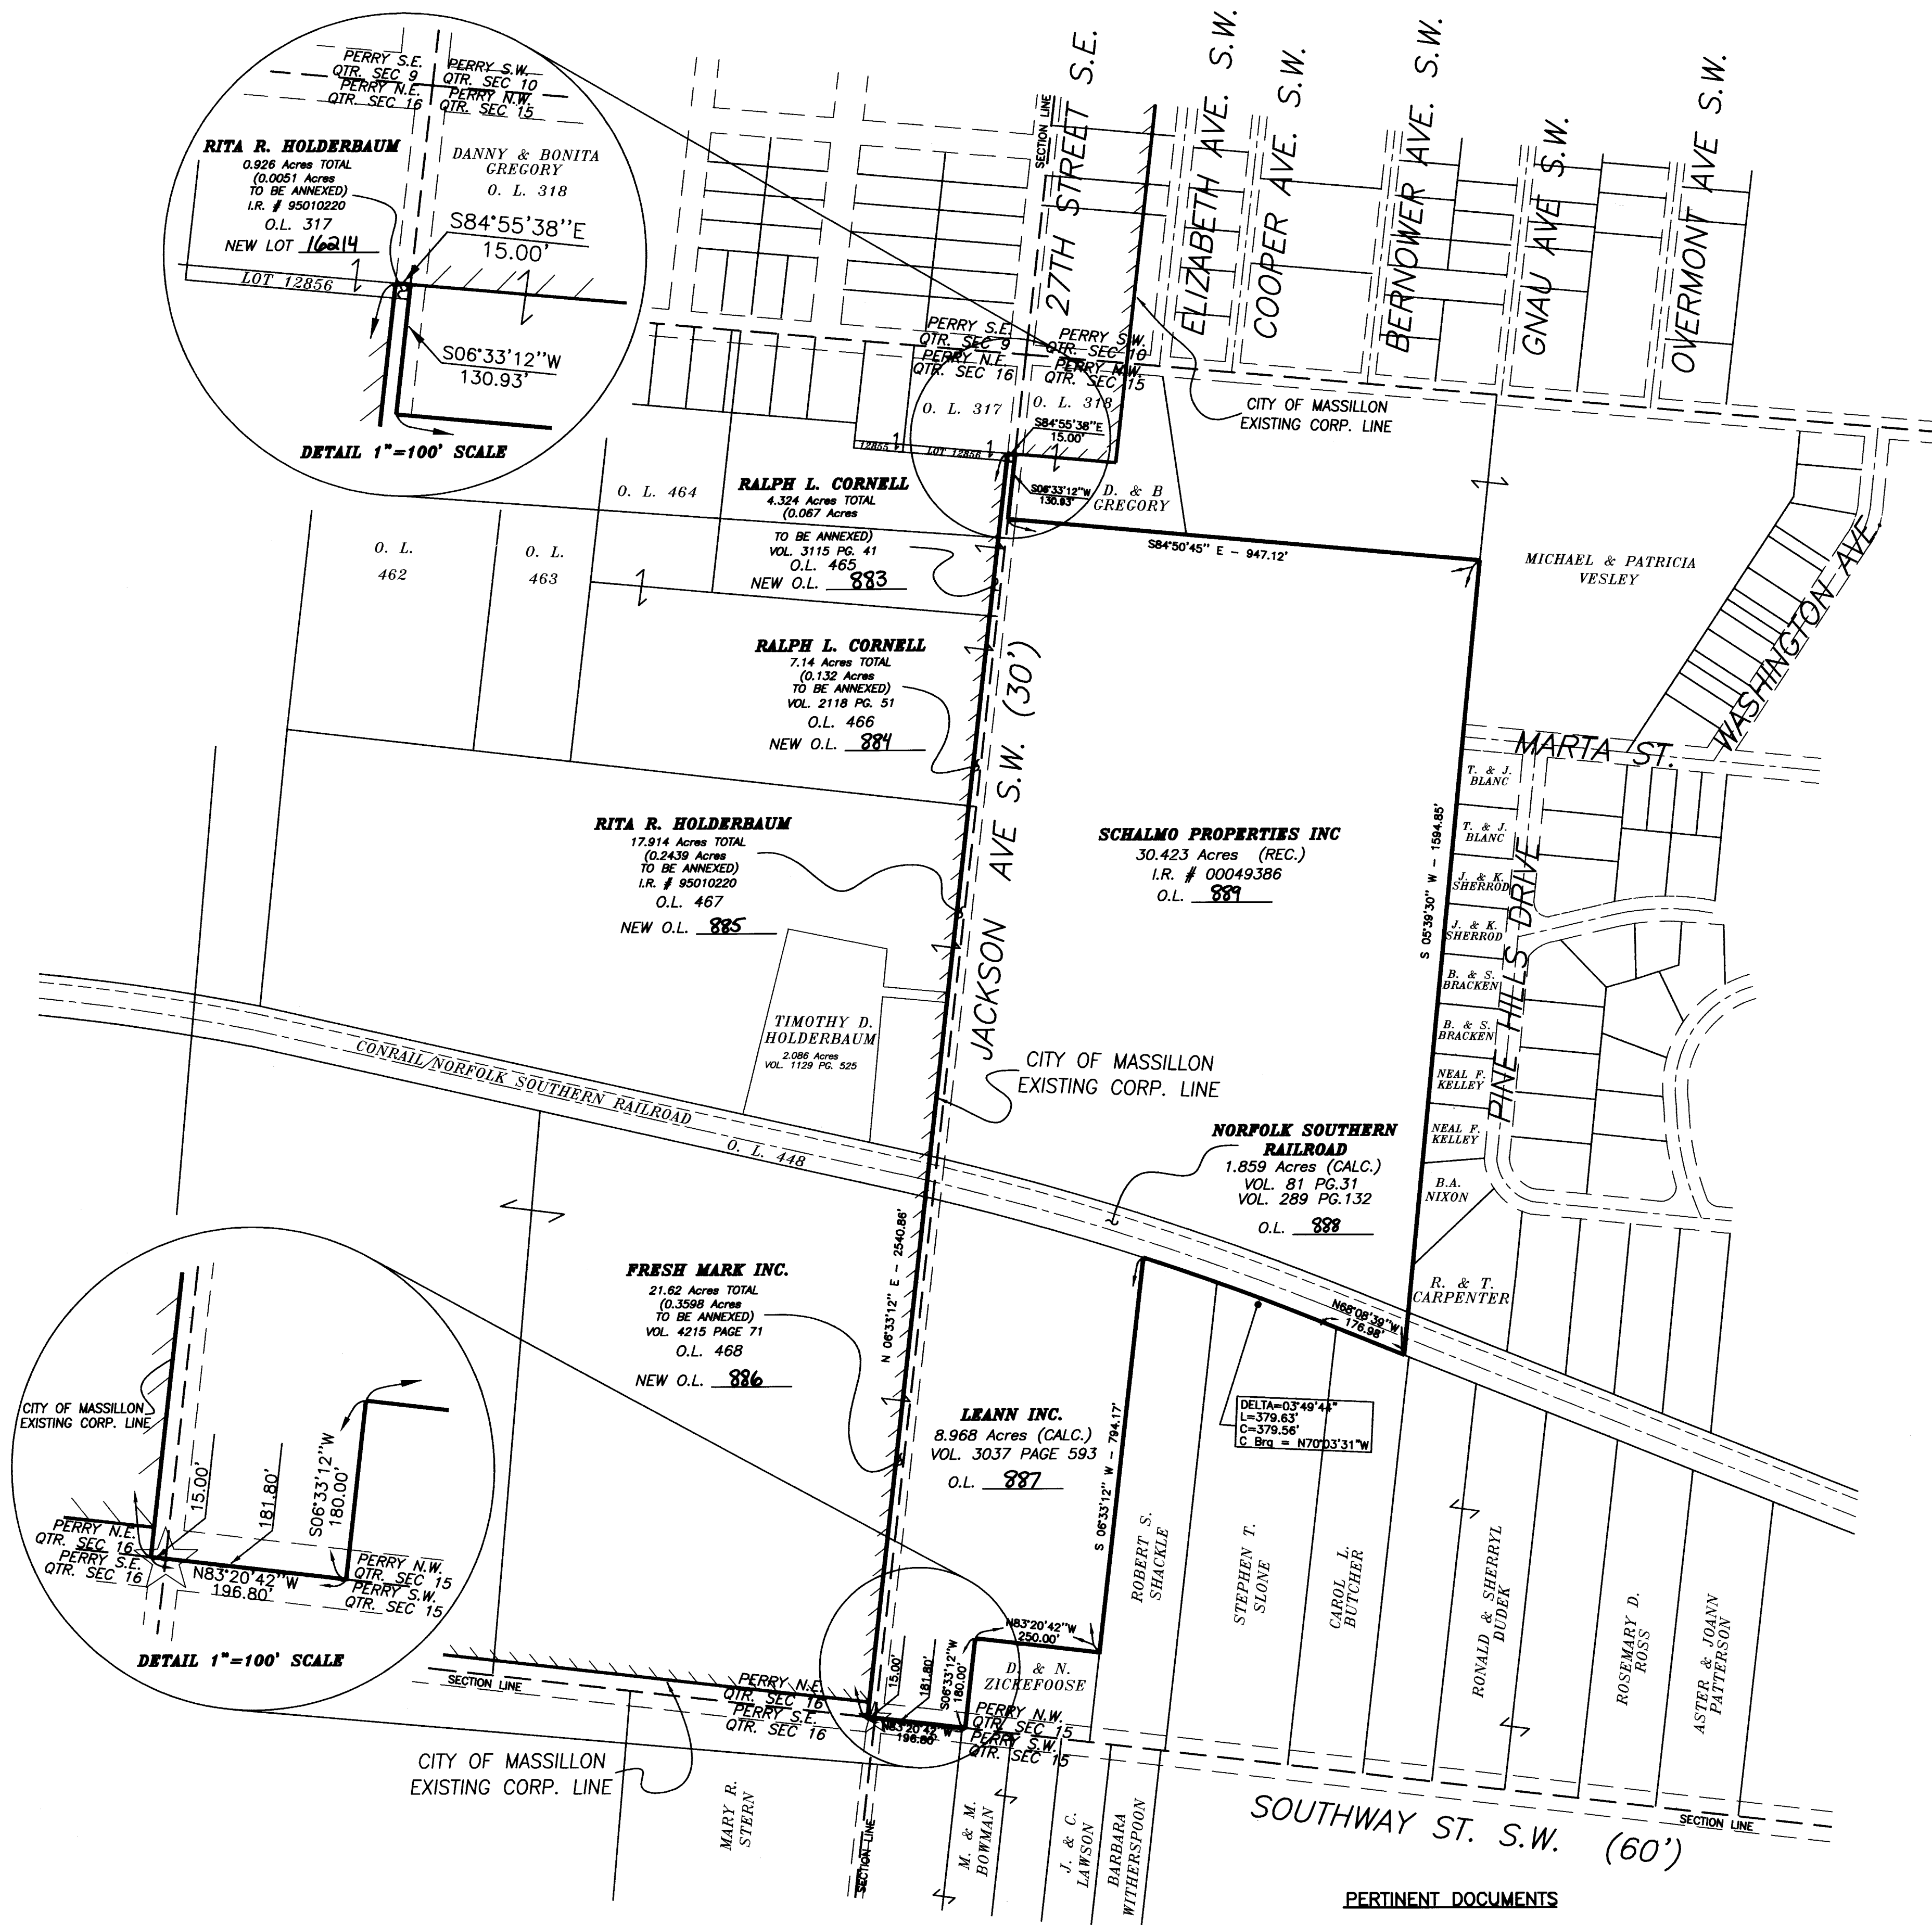

PERTINENT DOCUMENTS

DEEDS:
VOL. 3037 PAGE 593
VOL. 1664 PAGE 729
VOL. 2485 PAGE 263
VOL. 81 PAGE 31
VOL. 289 PAGE 132
VOL. 1129 PAGE 525
I.R. # 95014349
I.R. # 96040436
I.R. # 95010220
I.R. # 00049386
VOL. 3115 PAGE 41
VOL. 2118 PAGE 51
VOL. 4215 PAGE 71

SURVEYS:
AKINS SURVEY DATED 07/17/00
ROAD RECORDS:
STARK COUNTY ROAD
RECORD 10, PG. 97-104
TAX MAPS:
MASSILLON TAX MAP 46
MASSILLON TAX MAP 56
MASSILLON TAX MAP 67
PERRY SECTION MAP 15
PERRY SECTION MAP 16

BASIS OF BEARING

The bearings are based on S 06°33'12\"/>