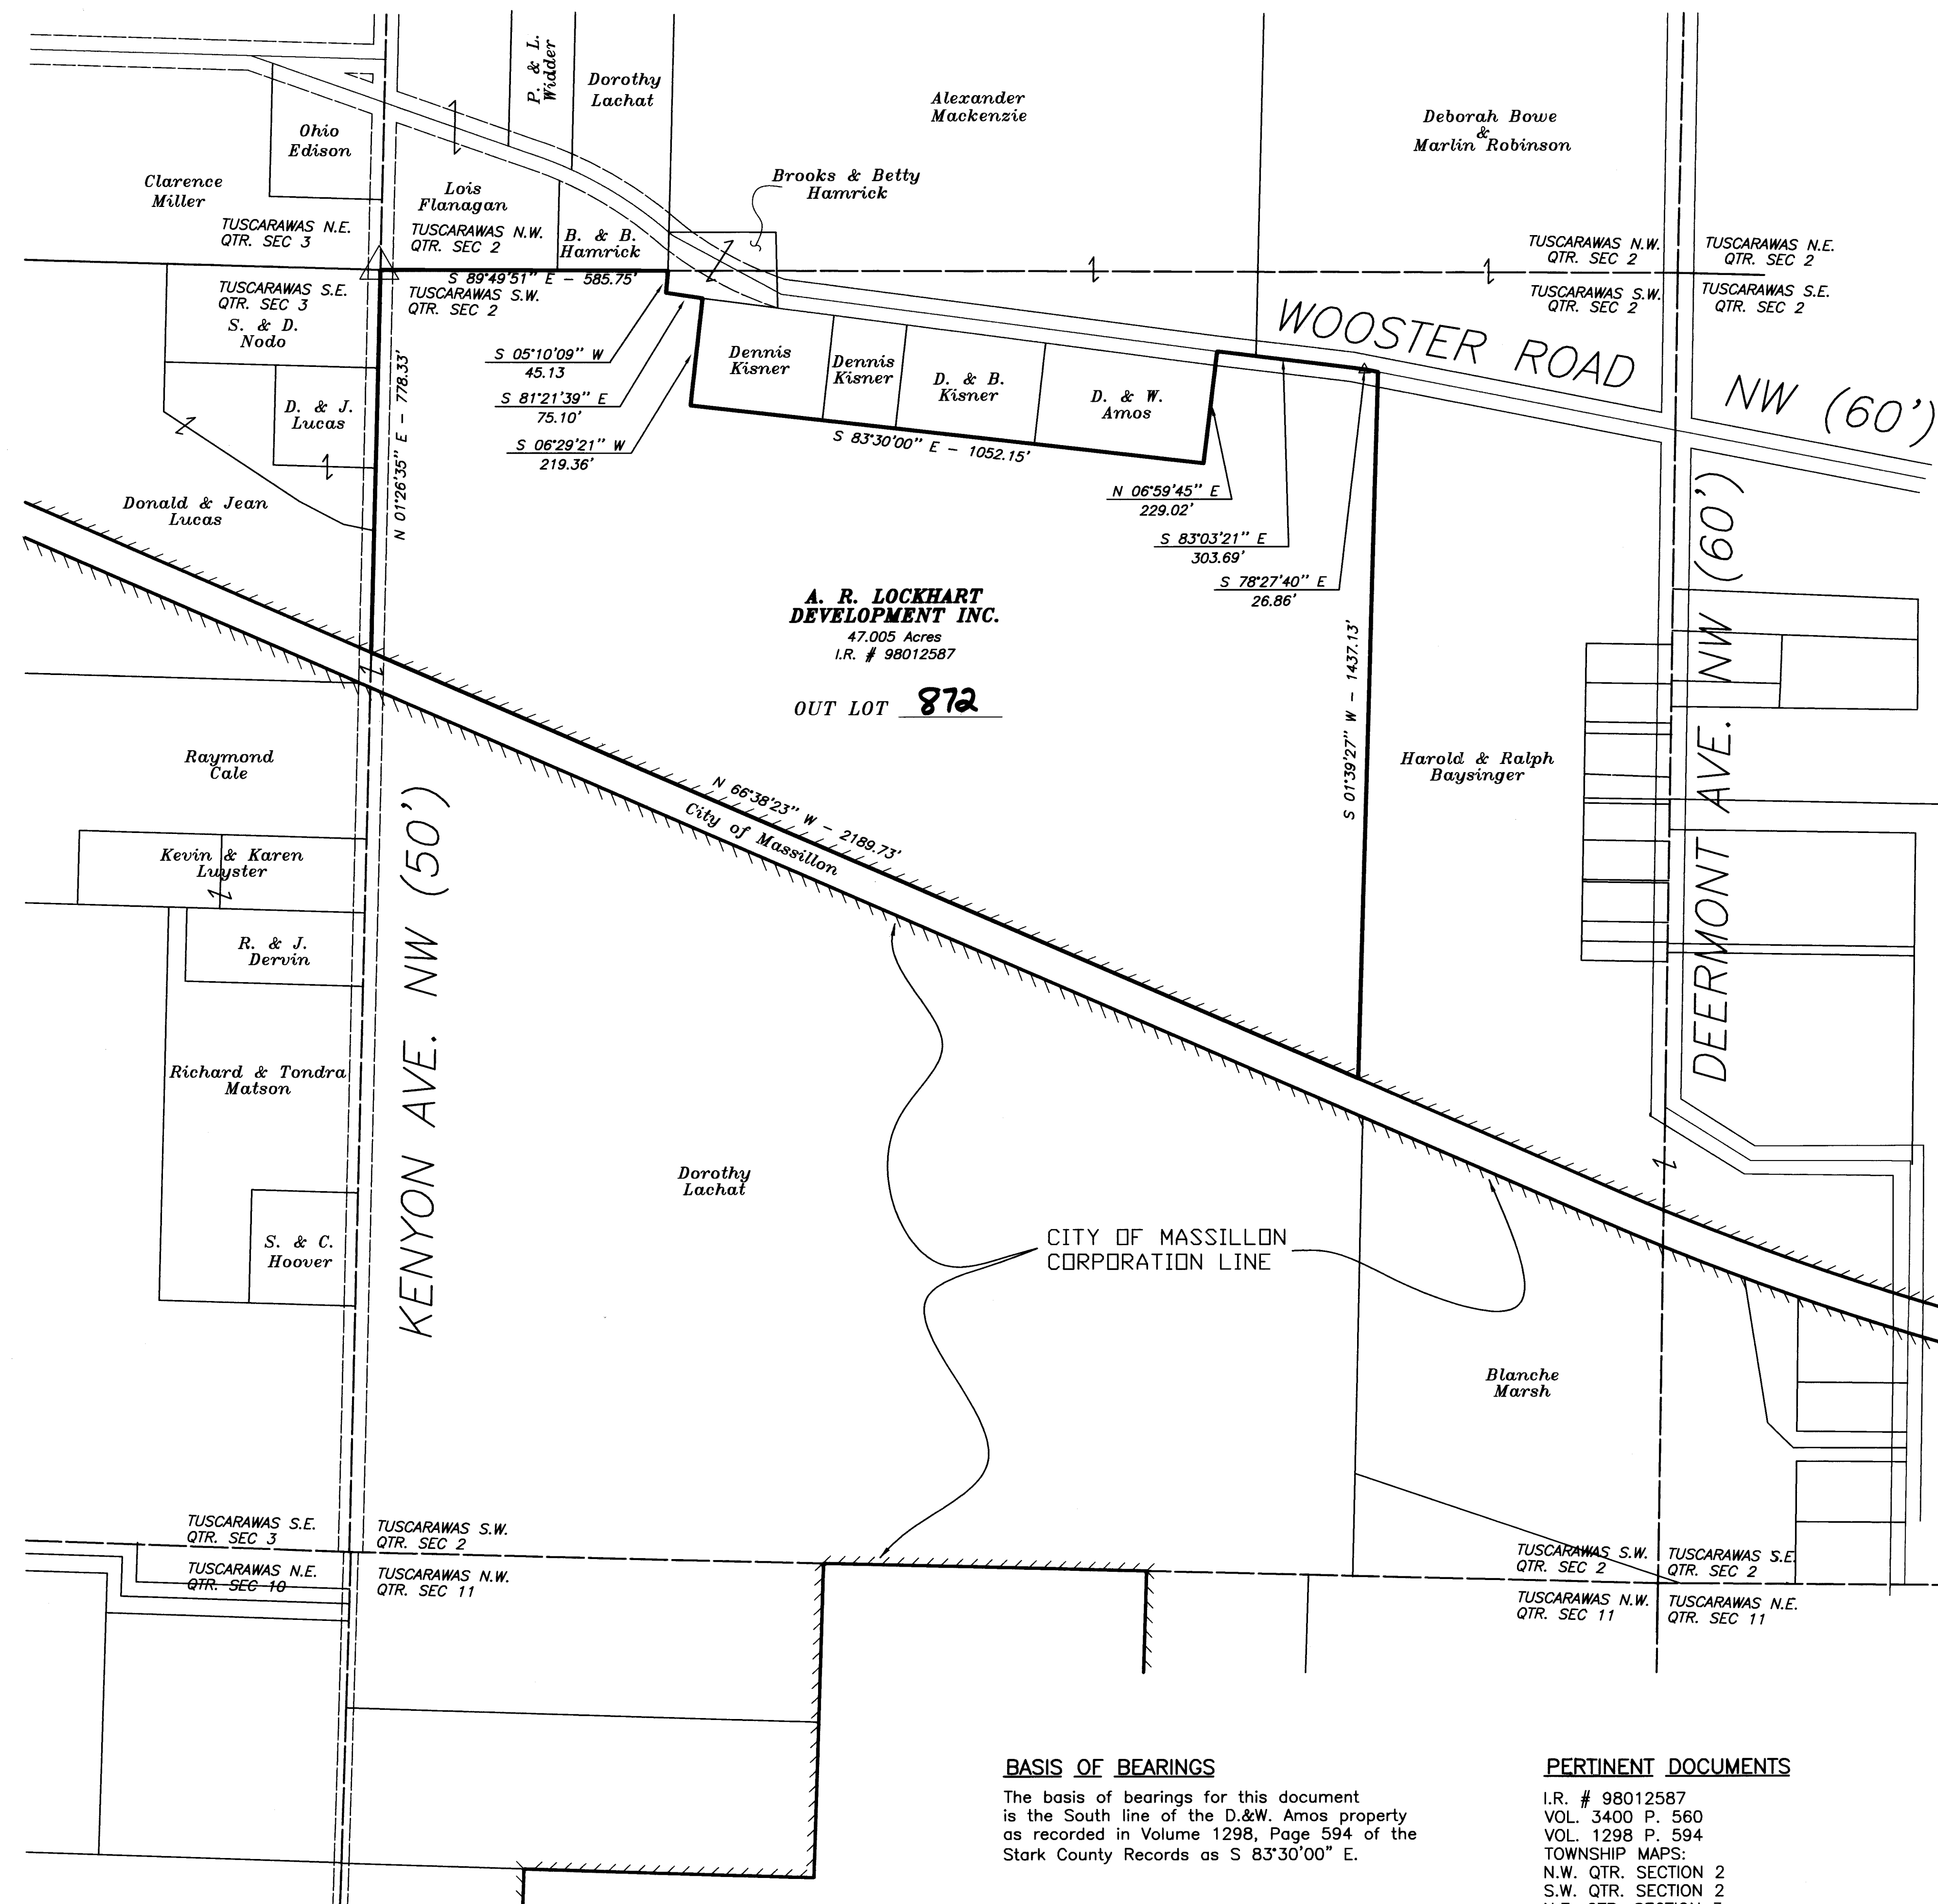
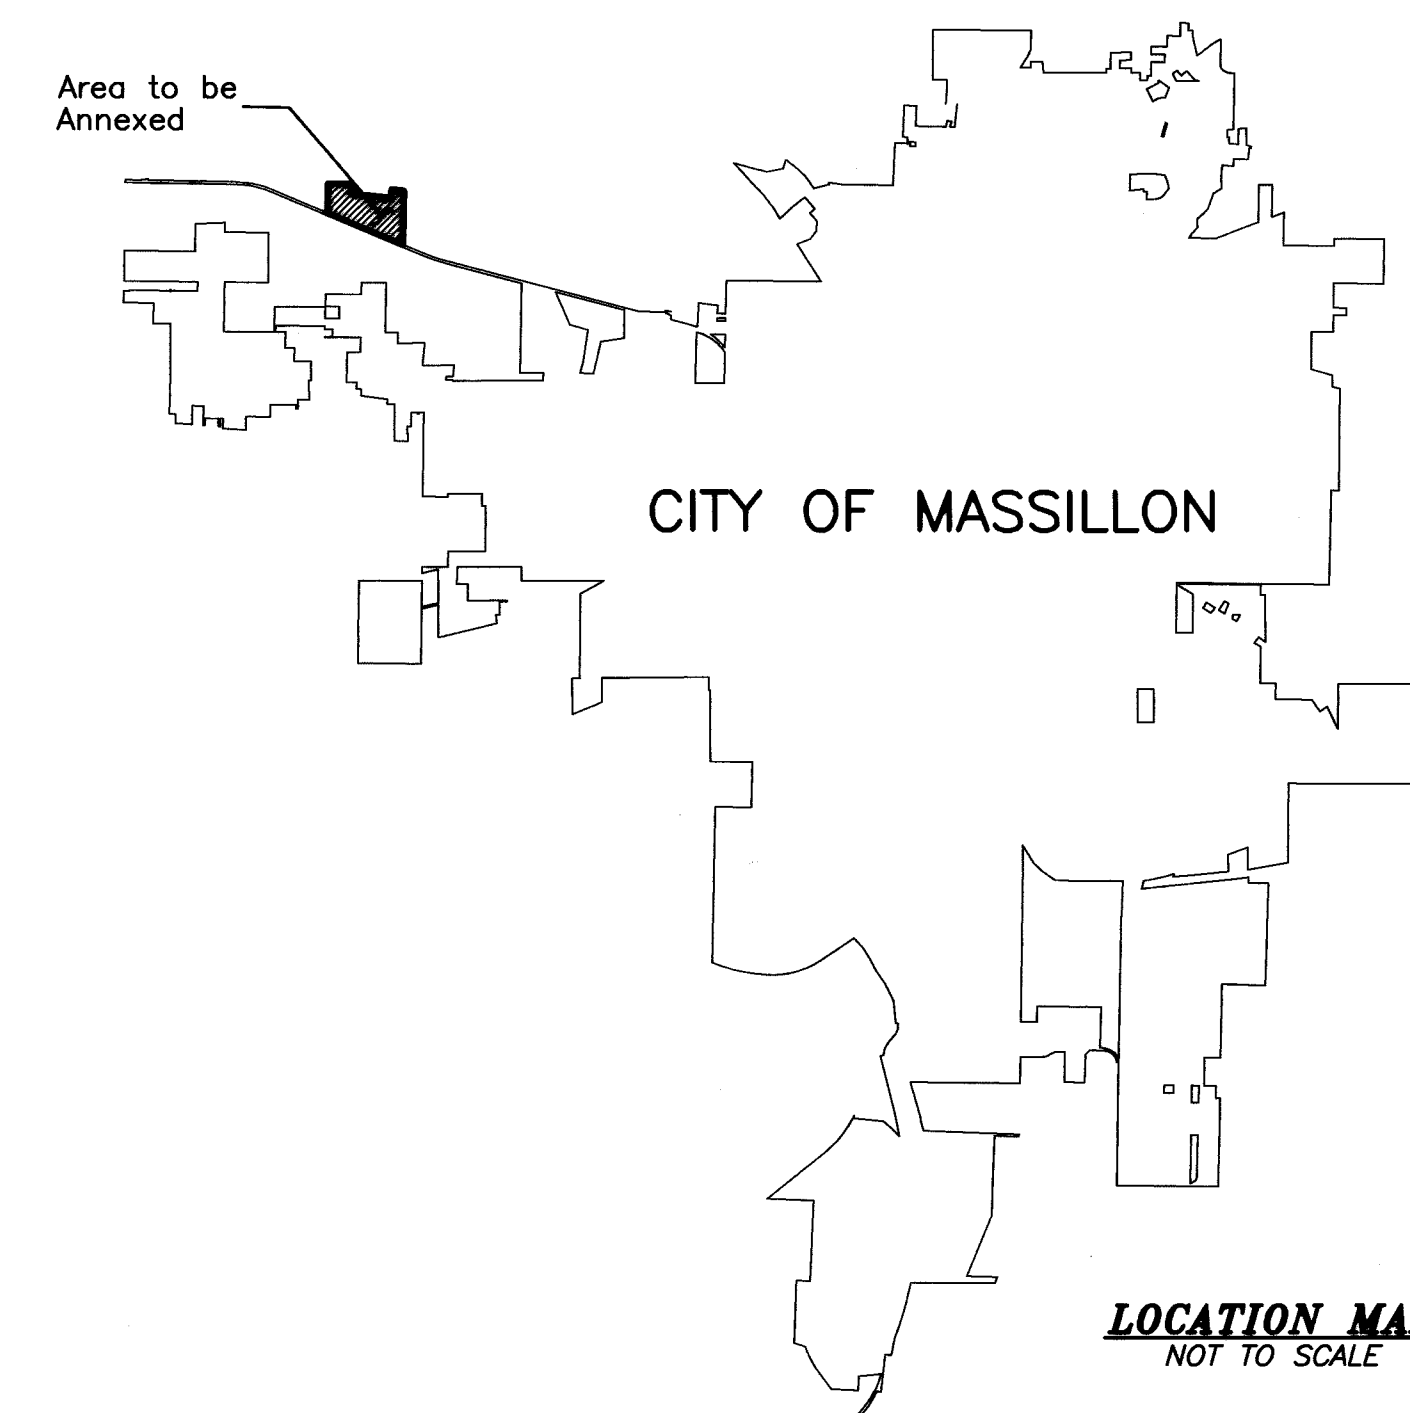


**BASIS OF BEARINGS**

The basis of bearings for this document is the South line of the D. & W. Amos property as recorded in Volume 1298, Page 594 of the Stark County Records as S 83°30'00" E.

**PERTINENT DOCUMENTS**

I.R. # 98012587  
VOL. 3400 P. 560  
VOL. 1298 P. 594  
TOWNSHIP MAPS:  
N.W. QTR. SECTION 2  
S.W. QTR. SECTION 2  
N.E. QTR. SECTION 3  
S.E. QTR. SECTION 3

**MAP OF TERRITORY TO BE ANNEXED TO THE CITY OF MASSILLON, OHIO**

Total Acreage in Annexation 47.005 Acres  
 Miles of State Highways 0 Miles  
 Miles of County Roads (Half-Width) 0.0626 Miles  
 Miles of Township Roads (Half-Width) 0.1474 Miles

S.W. Qtr. Section 2 Tuscarawas Twp. 47.005 Acres

**SURVEYOR'S CERTIFICATION**

I hereby certify that this is a true description of that tract to be annexed as compiled by deeds of record and record plats this 12<sup>th</sup> day of JUNE, 2000.

*James T. Bunker*  
REGISTERED SURVEYOR NO. 7653

**MASSILLON CITY COUNCIL**

Accepted by The City Council of Massillon, Ohio, by Ordinance No. 235-2000

Passed this 20<sup>th</sup> day of November, 2000.

*Sharon K. Hawick*  
CLERK

*Dennis R. Hawick*  
COUNCIL PRESIDENT

**CITY ENGINEER**

City lot numbers assigned this 21<sup>st</sup> day of November, 2000.

*James T. Bunker*  
CITY ENGINEER

**COUNTY AUDITOR**

Entered this 19<sup>th</sup> Day of December, 2000.

*Janet Weir Creighton*  
COUNTY AUDITOR  
by *Robert R. Anderson II*, Deputy

**COUNTY RECORDER**

Received for record this 19<sup>th</sup> day of December, 2000.

Recorded in Vol. 68 Page 66 this 19<sup>th</sup> day of


December, 2000.

*Chris Thomas*  
COUNTY RECORDER

**STARK COUNTY COMMISSIONERS**

Approved for annexation by the Stark County Commissioners.  
 Adopted this 14<sup>th</sup> day of SEPTEMBER, 2000.

*Sharon A. Jackson*  
*John P. Wright*  
*James A. Jackson*  
STARK COUNTY COMMISSIONERS

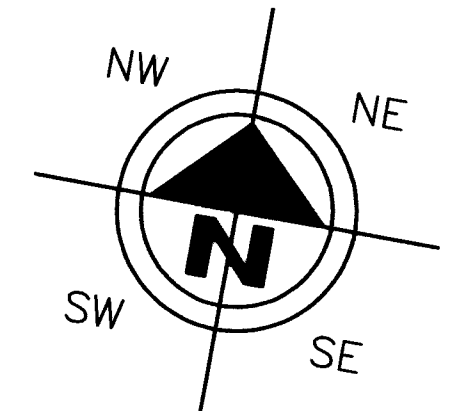

200 100 0 100 200  
HORIZONTAL  
SCALE IN FEET

DRAWN BY: JAH CHECKED BY: SDH

DATE: JUNE 2000 DATE: JUNE 2000

**Kenyon Creek Annexation**

Annexation Map  
City of Massillon  
Stark County, Ohio

RT. 30 W. - RT. 30 E.  
AT THE INDUSTRIAL CROSSROADS OF OHIO  
RT. 21  
**THE CITY OF MASSILLON, OHIO**

**REVISIONS:**

| DATE | DESCRIPTION |
|------|-------------|
|      |             |
|      |             |
|      |             |
|      |             |
|      |             |

ELECTRONIC FILE NAME:

00AX0401.DWG

ACCOUNT NUMBER

00AX04