
# CITY OF MASSILLON COUNTY OF STARK STATE OF OHIO

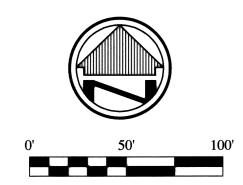

#### PERTINENT DOCUMENTS

- TAX MAP AND DEEDS OF RECORD - KOLP-LANGENBACH ALLOTMENT PLAT BOOK 14, PAGE 96-97
- SURVEY & PARTITION O.L. 321 by H.M. PIPER DATED 4-16-48
- REPLAT PART 0/L 321 PLAT BOOK 67 PAGE 75 MASSILLON CITY LOTS 16039 & 16040

### BASIS OF BEARINGS

THE BASIS OF BEARINGS FOR THIS SURVEY IS N 89'37'35" E AS THE NORTH LINE OF OUT LOT 321 AND IS AN ASSUMED

#### **LEGEND**

B.O.B. - BASIS OF BEARING REC. - RECORD DISTANCE OR ANGLE OBS. - OBSERVED DISTANCE OR ANGLE CAL. - CALCULATED DISTANCE OR ANGLE - MONUMENT FOUND, SIZE & TYPE AS INDICATED. - 5/8" REBAR, 30 INCHES IN LENGTH,

WITH I.D. CAP No. 7685 SET.

NOTE: DIMENSIONS SHOWN HEREON ARE GIVEN IN FEET AND DECIMAL PARTS THEREOF.

NOTE: THIS SURVEY WAS PREPARED WITHOUT BENEFIT OF A TITLE REPORT AND NO SEARCH OF THE PUBLIC RECORDS WAS MADE FOR EASEMENTS, RIGHT OF WAYS & ETC.

## **CERTIFICATION**

I HEREBY DECLARE THAT I HAVE SURVEYED THE LAND SHOWN ON THIS PLAT, AND HAVE FOUND OR SET THE PINS AND MONUMENTS SHOWN ON THIS PLAT.

5-5-00 TIMOTHY A. UZL P.S. No.7685


16065

REPLAT OF LOT 16039 AND


PART SOUTHWEST QUARTER

(4874 SQ. FT.)

SECTION 10, PERRY TOWNSHIP

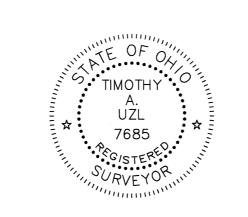



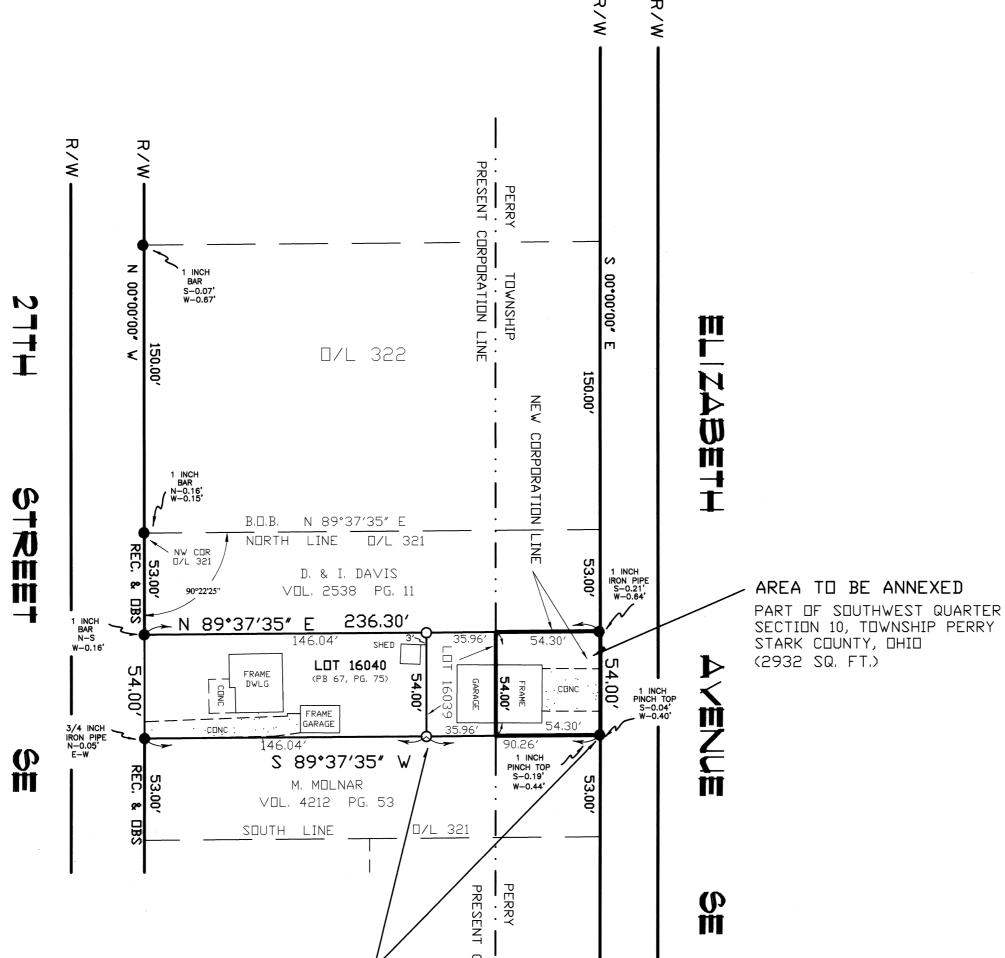

REPLAT

BEING PART OF A TRACT OF LAND NOW OR FORMERLY OWNED BY STEPHEN G. FLAD AS RECORDED IN OFFICIAL RECORDS IMAGING NUMBER 98025159 AND INCLUDING ALL OF MASSILLON CITY LOT 16039, STARK COUNTY, OHIO.


MAP OF TERRITORY TO BE ANNEXED TO THE CITY OF MASSILLON, OHIO

TOTAL ACREAGE IN ANNEXATION _	0.067	ACF
MILES OF STATE HIGHWAYS	NONE	ACR
MILES OF COUNTY ROADS	NONE	ACR
MILES OF TOWNSHIP ROADS	NONE	ACF
S.W. OTR. SEC. 10 PERRY TWP.	0.067	ACE

DESCRIPTION - LAND TO BE REPLATTED

#### **ACKNOWLEDGEMENT**

KNOW ALL MEN BY THESE PRESENTS, THAT WE THE UNDERSIGNED OWNERS OF THE LAND SHOWN HEREON, DO HEREBY ACKNOWLEDGE THE SIGNING OF THE SAME TO BE OUR FREE ACT AND DEED, AND DO HEREBY ANNEX AND REPLAT OUR LAND,

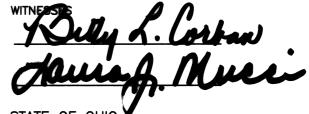

STATE OF OHIO COUNTY OF STARK

> BEFORE ME, A NOTARY PUBLIC IN AND FOR SAID COUNTY AND STATE, PERSONALLY APPEARED THE ABOVE MENTIONED OWNERS WHO ACKNOWLEDGED THEY DID SIGN THE FOREGOING INSTRUMENT AND THAT IT WAS THEIR FREE ACT AND DE



MASSILLON CITY COUNCIL

ACCEPTED BY THE CITY COUNCIL OF MASSILLON, OHIO BY ORDINANCE No. 236-2000 PASSED THIS 20th DAY OF November , 2000. COUNCIL PRESIDENT

MASSILLON CITY ENGINEER

16065 ASSIGNED BY THE MASSILLON CITY ENGINEER THIS 21st DAY OF November , 2000.



COUNTY AUDITOR

ENTERED FOR TRANSFER THIS 12th DAY OF December 2000.

COUNTY RECORDER

RECORDED IN PLAT BOOK 68 PAGE 62

PLANNING COMMISSION

APPROVED BY THE PLANNING COMMISSION OF THE CITY OF MASSILLON AT A DAY OF NOVEMBER, 1999.



JAMES J. BENEKOS, P.E., P.S

COUNTY RECORDE

STARK COUNTY COMMISSIONERS

STARK COUNTY COMMISSIONERS



CAMPBELL & ASSOCIATES, INC.

Surveying . Engineering

130 DEWALT AVENUE N.W. CANTON, OHIO 44702 (330) 455-3707 Copyright © 2000, by Campbell & Associates, Inc.

All rights reserved. Reproduction or translation of any part of this work beyond that permitted by Sections 107 and 108 of the 1976 United States Copyright Act without the permission of the copyright owner is unlawful. Requests for permission or further information should be addressed to Campbell & Associates, Inc.

ANNEXATION PLAT & REPLAT MASSILLON CITY LOT 16039 AND PART SOUTHWEST QUARTER, SECTION 10, PERRY TOWNSHIP

OWNER: STEPHEN G. FLAD ELIZABETH AVENUE SE

SCALE: 1"=50' DRAWN BY: PLM DATE: 01/00 JOB No. 19993023A