


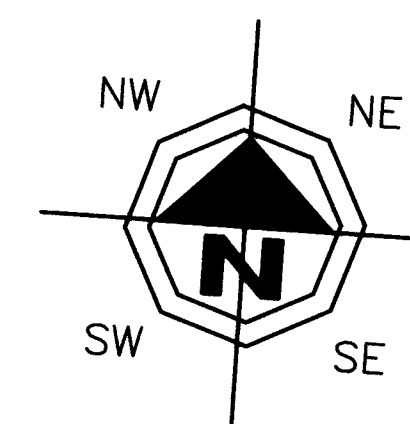

HORIZONTAL  
SCALE IN FEET  
200 100 0 200

DRAWN BY: JAH  
CHECKED BY: SDH  
DATE: JAN. 2001  
DATE: JAN. 2001

Area to be Annexed

CITY OF MASSILLON

LOCATION MAP  
NOT TO SCALE

## MAP OF TERRITORY TO BE ANNEXED TO THE CITY OF MASSILLON, OHIO

Total Acreage in Annexation 21.259 (calc.) Acres

Miles of State Highways 0 Miles

Miles of County Roads 0 Miles

Miles of Township Roads (Half-Width) 0.098 Miles

N.W. Qtr. Section 14 Tuscarawas Twp. 21.259 (calc.) Acres

## NOTE:

This map is compiled, calculated, and drawn from available deeds of record, record plats, and other documents obtained from the official records maintained by the various offices of Stark County, Ohio. The land sought to be annexed includes property deeded to Tridoc Development Inc. as recorded in Official Record Imaging Number 2001004284 of the Stark County Official Records.

## MASSILLON CITY COUNCIL

Accepted by the City Council of Massillon, Ohio, by Ordinance No. 252-2001.

Passed this 19<sup>th</sup> day of November, 2001.

*Sharon Howell*  
CLERK

*Dennis O'Hara*  
COUNCIL PRESIDENT

## CITY ENGINEER

City lot numbers assigned this 26<sup>th</sup> day of November, 2001.

*SEW D. St*  
CITY ENGINEER

## COUNTY AUDITOR

Entered this 14<sup>th</sup> Day of December, 2001.

*Janet Weir Crighton*  
COUNTY AUDITOR  
by Robert P. Pondexter, Deputy

## COUNTY RECORDER

Received for record this 21 day of December, 2001.

Recorded in Vol. 69 Page 146 this 21 day of

December, 2001.

*Rich Campbell*  
COUNTY RECORDER

## STARK COUNTY COMMISSIONERS

Approved for annexation by the Stark County Commissioners.

Adopted this 11<sup>th</sup> day of September, 2001.

*John P. Dwyer*  
*Jane Vignas*  
*Shawna Jackson*  
STARK COUNTY COMMISSIONERS

Woodland Creek Annexation  
Part of the NW Quarter Section 14, Tuscarawas Township  
Annexation Map  
City of Massillon  
Stark County, Ohio



## REVISIONS:


| DATE | DESCRIPTION |
|------|-------------|
|      |             |
|      |             |
ELECTRONIC FILE NAME:

01AX0101.DWG

ACCOUNT NUMBER

01AX01

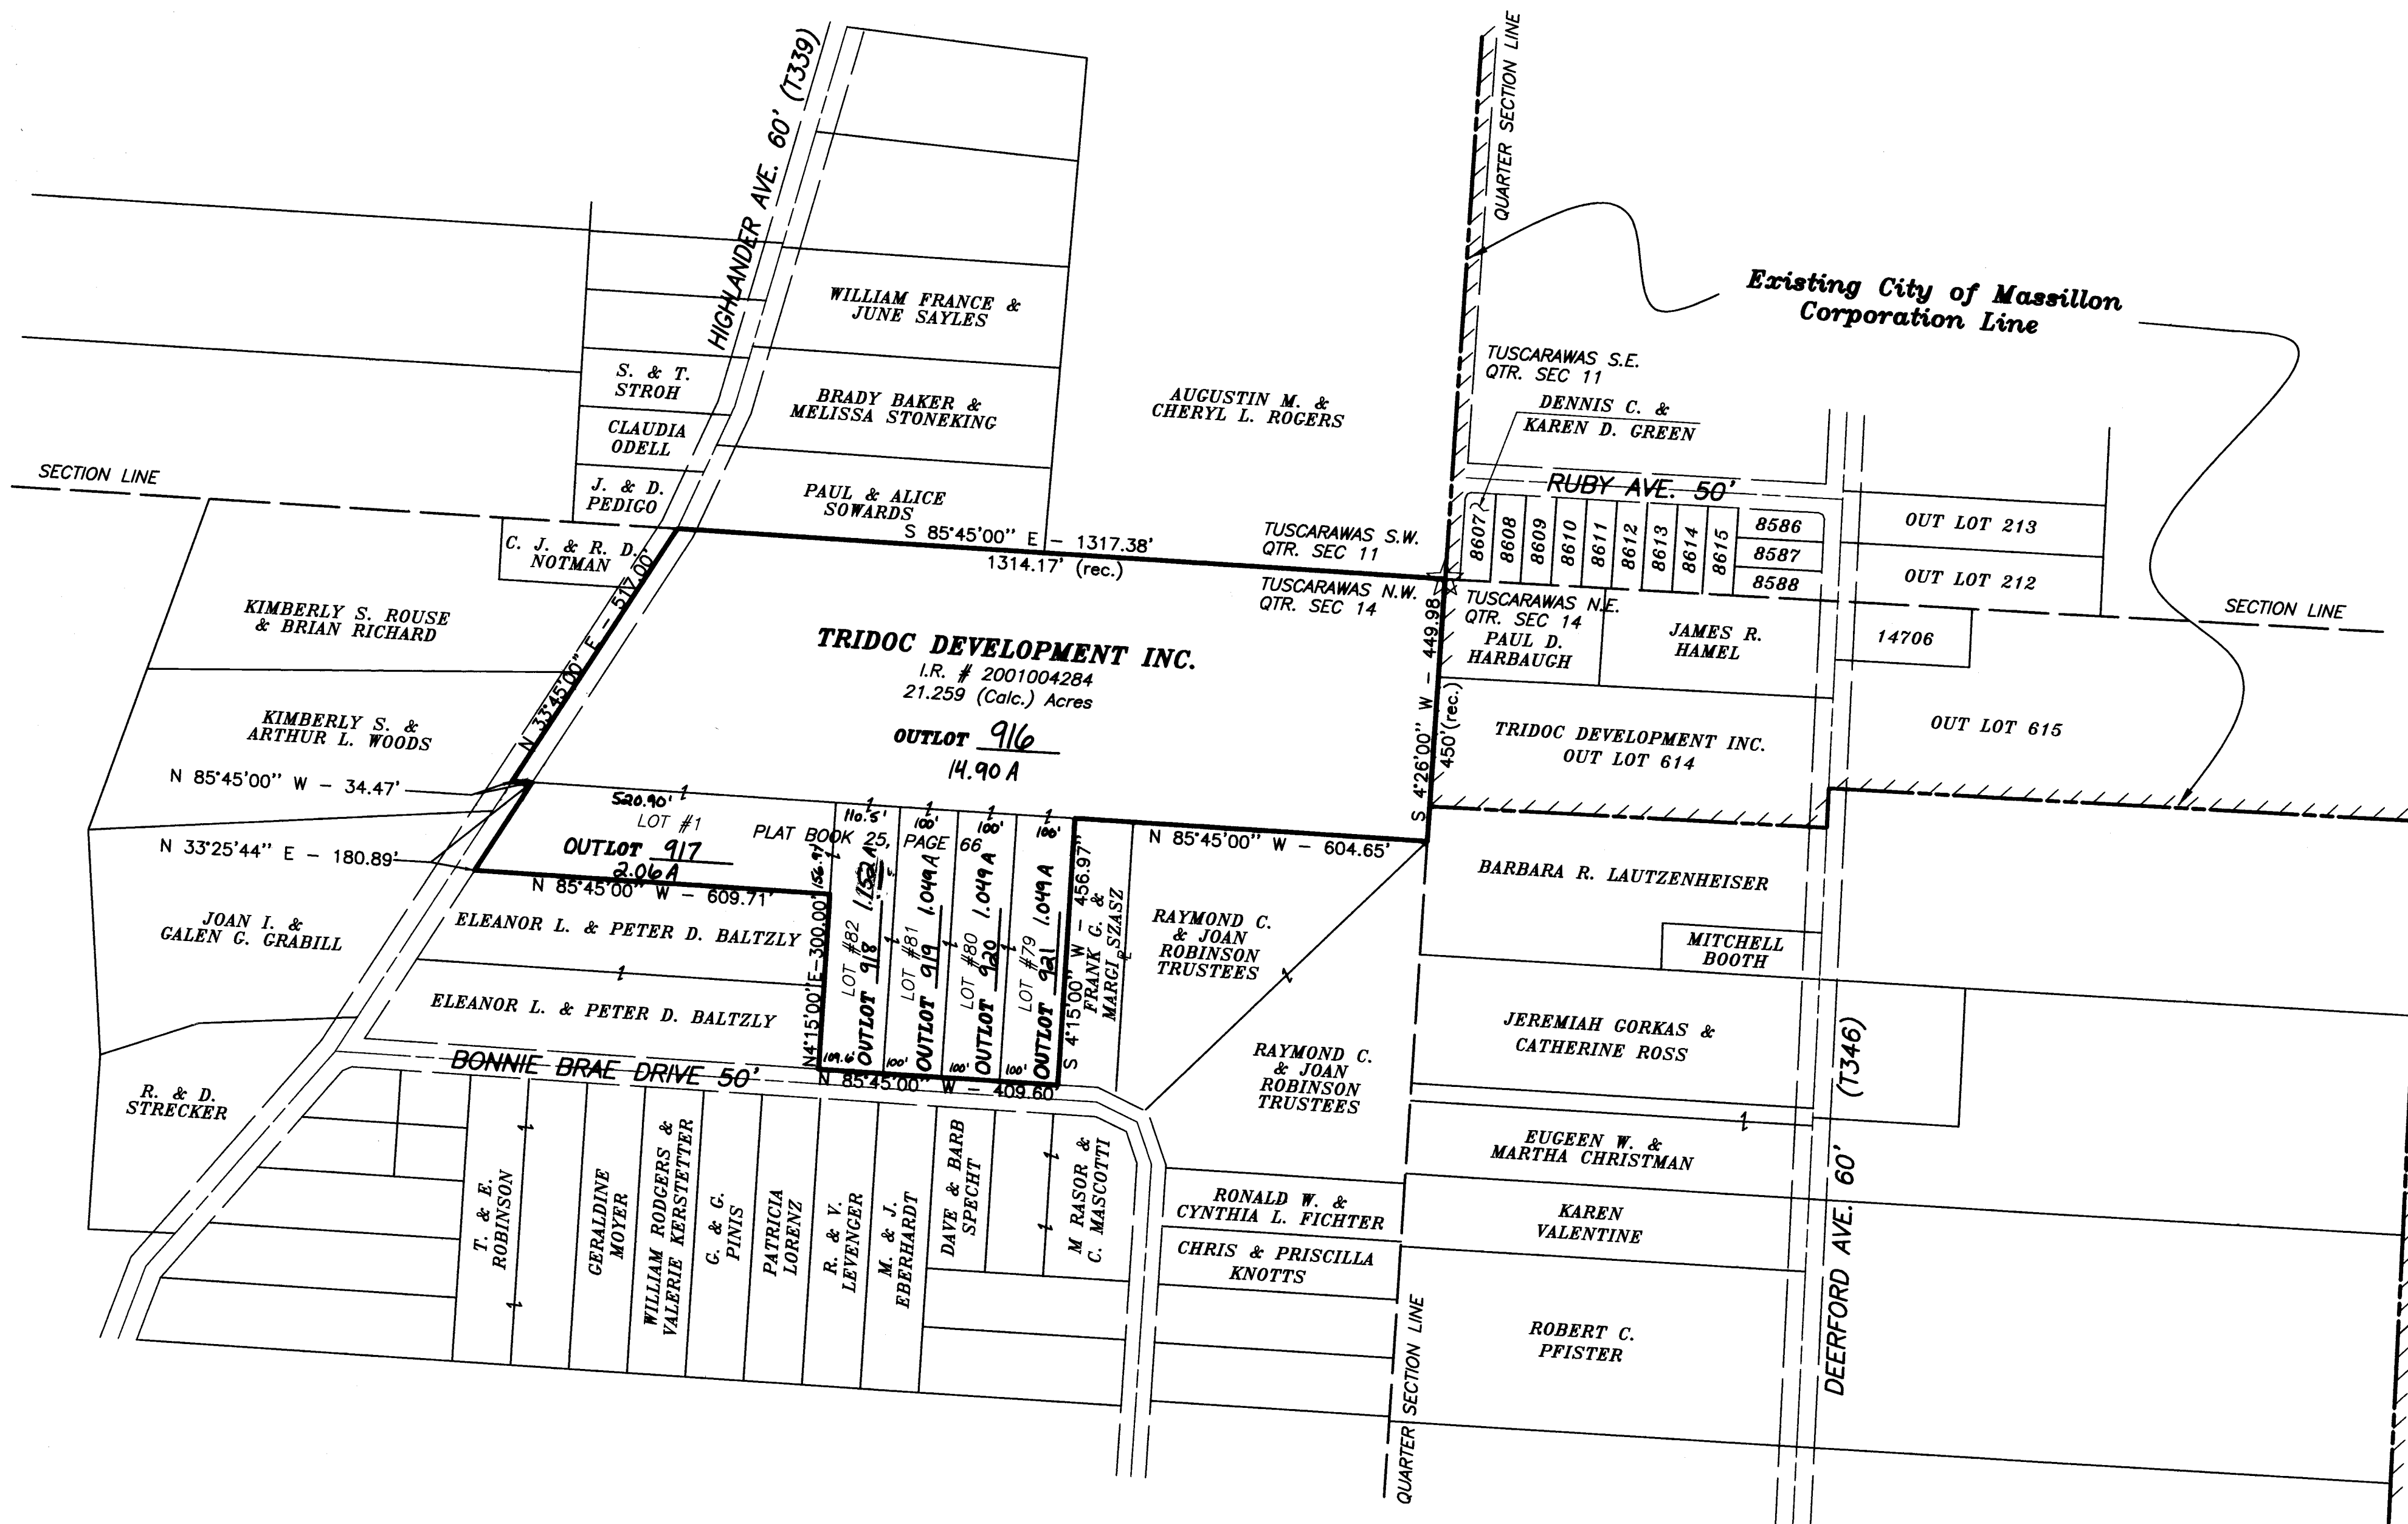

## PERTINENT DOCUMENTS

## DEEDS:

VOL. 2662 PAGE 489  
VOL. 3195 PAGE 576  
VOL. 553 PAGE 462  
VOL. 2706 PAGE 494  
VOL. 2826 PAGE 603  
VOL. 3477 PAGE 185  
I.R. # 2001004284  
I.R. # 1997053086  
I.R. # 1995052315  
I.R. # 1996019833

## TAX MAPS:

MASSILLON TAX MAP 38  
MASSILLON TAX MAP 48  
TUSCARAWAS SECTION MAP 11  
TUSCARAWAS SECTION MAP 14  
BONNIE BRAE ALLOTMENT  
PLAT BOOK 25, PAGE 66

## BASIS OF BEARING

The bearings are based on the north line of the Northwest Quarter of Section 14, Tuscarawas Township, as S85°45'00"E as described in Imaging Record No. 2001004284, and recorded in the Stark County official records. Presently or formerly owned by Tridoc Development.