
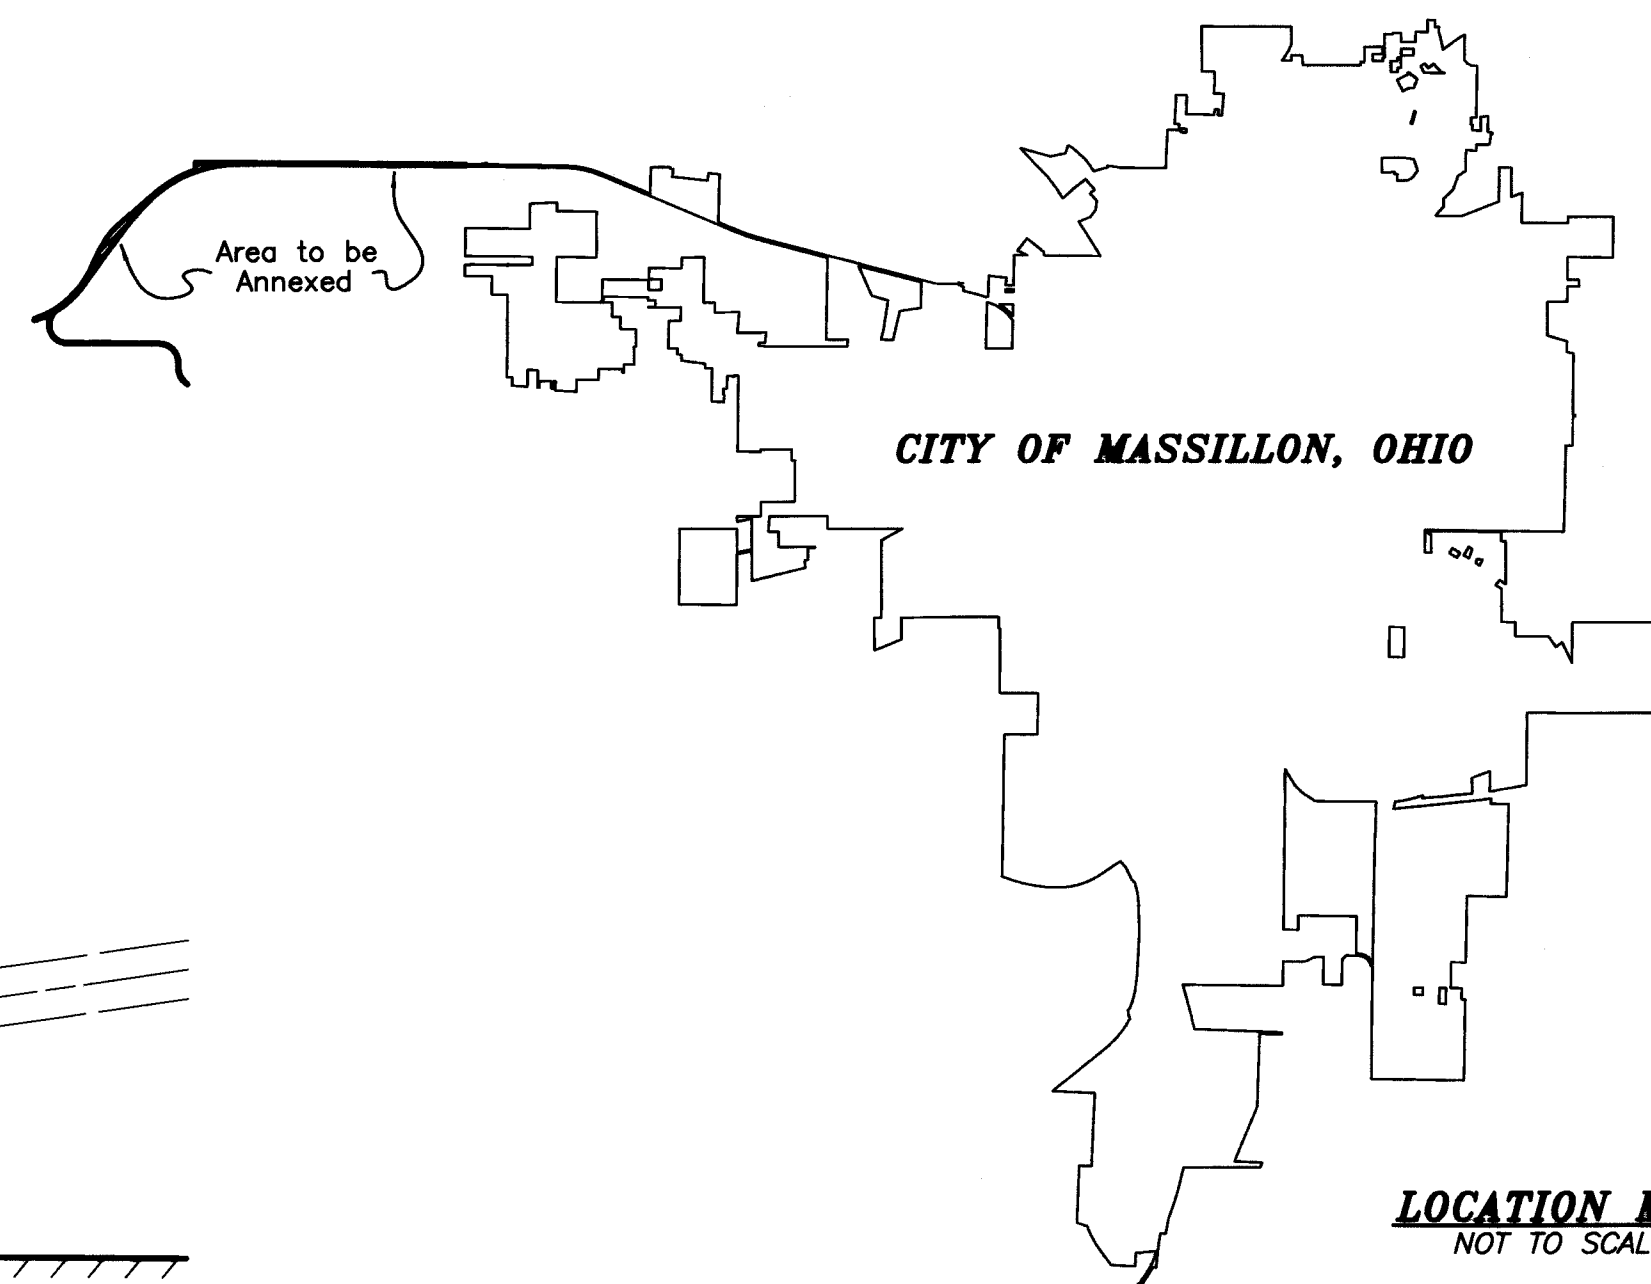


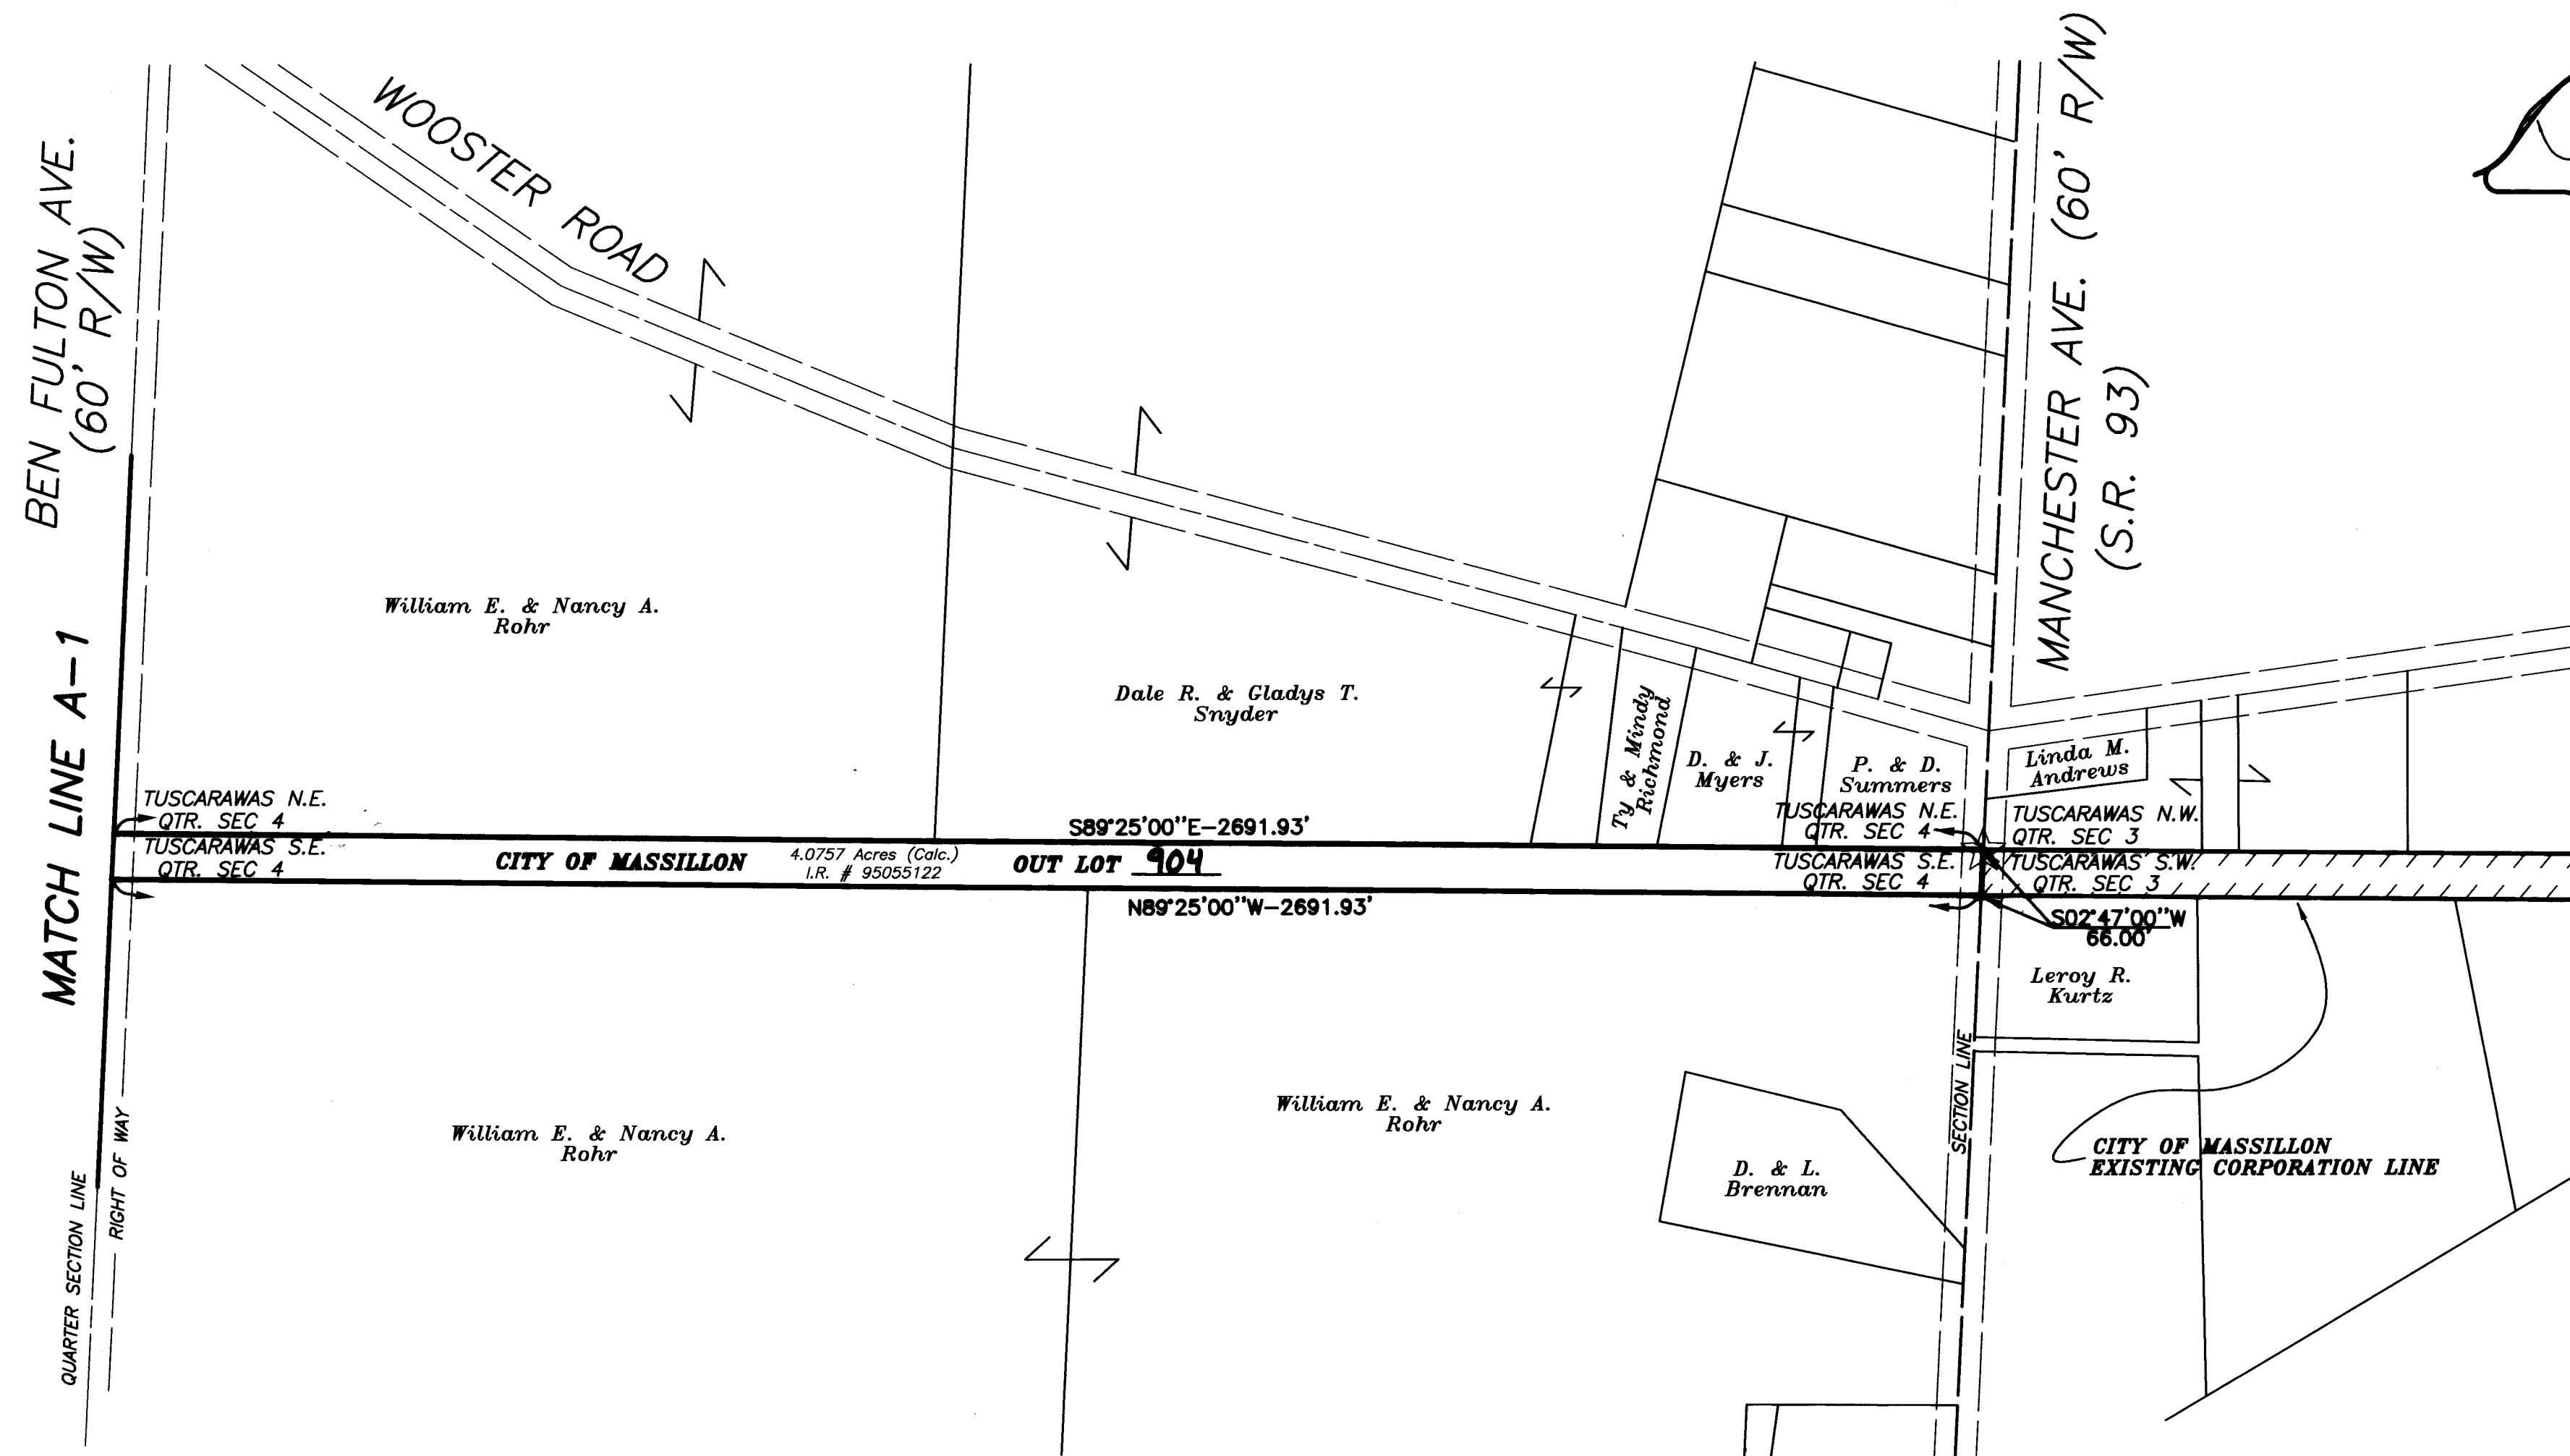

MAP OF TERRITORY TO BE ANNEXED TO THE CITY OF MASSILLON, OHIO

Total Acreage in Annexation 38.2692 (calc.) AcresMiles of State Highways (Half-Width) 0.0242 MilesMiles of County Roads (Whole-Width) 0.0125 MilesMiles of County Roads (Half-Width) 0.0163 MilesMiles of Township Roads (Whole-Width) 0.0125 MilesS.E. Qtr. Section 4 Tuscarawas Twp. 4.0757 (calc.) AcresS.W. Qtr. Section 4 Tuscarawas Twp. 4.0470 (calc.) AcresS.E. Qtr. Section 5 Tuscarawas Twp. 6.3436 (calc.) AcresS.W. Qtr. Section 5 Tuscarawas Twp. 10.8075 (calc.) AcresSouth Half Section 6 Tuscarawas Twp. 0.5371 (calc.) AcresNorth Half Section 7 Tuscarawas Twp. 7.9377 (calc.) AcresSouth Half Section 7 Tuscarawas Twp. 1.0311 (calc.) AcresN.W. Qtr. Section 8 Tuscarawas Twp. 0.3115 (calc.) AcresS.W. Qtr. Section 8 Tuscarawas Twp. 3.1780 (calc.) Acres

NOTE:

This map is compiled, calculated, and drawn from available deeds of record, record plats, and other documents obtained from the official records maintained by the various offices of Stark County, Ohio. The land sought to be annexed includes property deeded to the City of Massillon as recorded in Official Record Imaging Number 95055122 of the Stark County Official Records.

MASSILLON CITY COUNCIL

Accepted by The City Council of Massillon, Ohio, by Ordinance No. 98-2001Passed this 16th day of April, 2001.

CLERK

COUNCIL PRESIDENT

CITY ENGINEER

City lot numbers assigned this 7th day of September, 2001.

CITY ENGINEER

COUNTY AUDITOR

Entered this 2nd Day of October, 2001.

COUNTY RECORDER

Received for record this 2ND day of October, 2001.Recorded in Vol. 69 Page 88-90 this 2ND day ofOctober, 2001.

COUNTY RECORDER

STARK COUNTY COMMISSIONERS


Approved for annexation by the Stark County Commissioners.

Adopted this 2 day of August, 2001.

STARK COUNTY COMMISSIONERS

BASIS OF BEARING

The bearings are based on N 89°25'00" W for the South line of the Northeast Quarter of Section 4, Tuscarawas Township, as recorded in Official Record Volume 995, Page 13 of the Stark County Deed Records and presently or previously owned by Donald and Joan Myers.

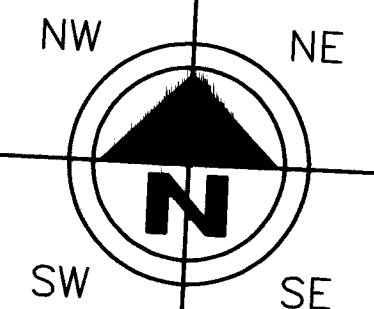

200 100 0 100 200
HORIZONTAL
SCALE IN FEET

DRAWN BY: JAH
CHECKED BY: SDH

DATE: FEB. 2001
DATE: FEB. 2001

Sippo Valley Trail Section B

Part of Tuscarawas Township, Sections 4, 5, 6, 7, and 8
Annexation Map
City of Massillon
Stark County, Ohio



REVISIONS:



DATE	DESCRIPTION

ELECTRONIC FILE NAME:

01AX0201.DWG

ACCOUNT NUMBER

01AX02

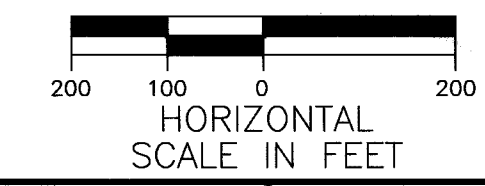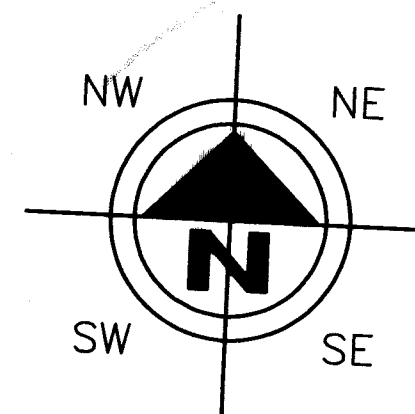

DRAWN BY:	CHECKED BY:
JAH	SDH
DATE:	DATE:
FEB. 2001	FEB. 2001


Sippo Valley Trail Section B

Part of Tuscarawas Township, Sections 4, 5, 6, 7, and 8
Annexation Map
City of Massillon
Stark County, Ohio



REVISIONS:	
DATE	DESCRIPTION

ELECTRONIC FILE NAME:
01AX0202.DWG
ACCOUNT NUMBER:
01AX02

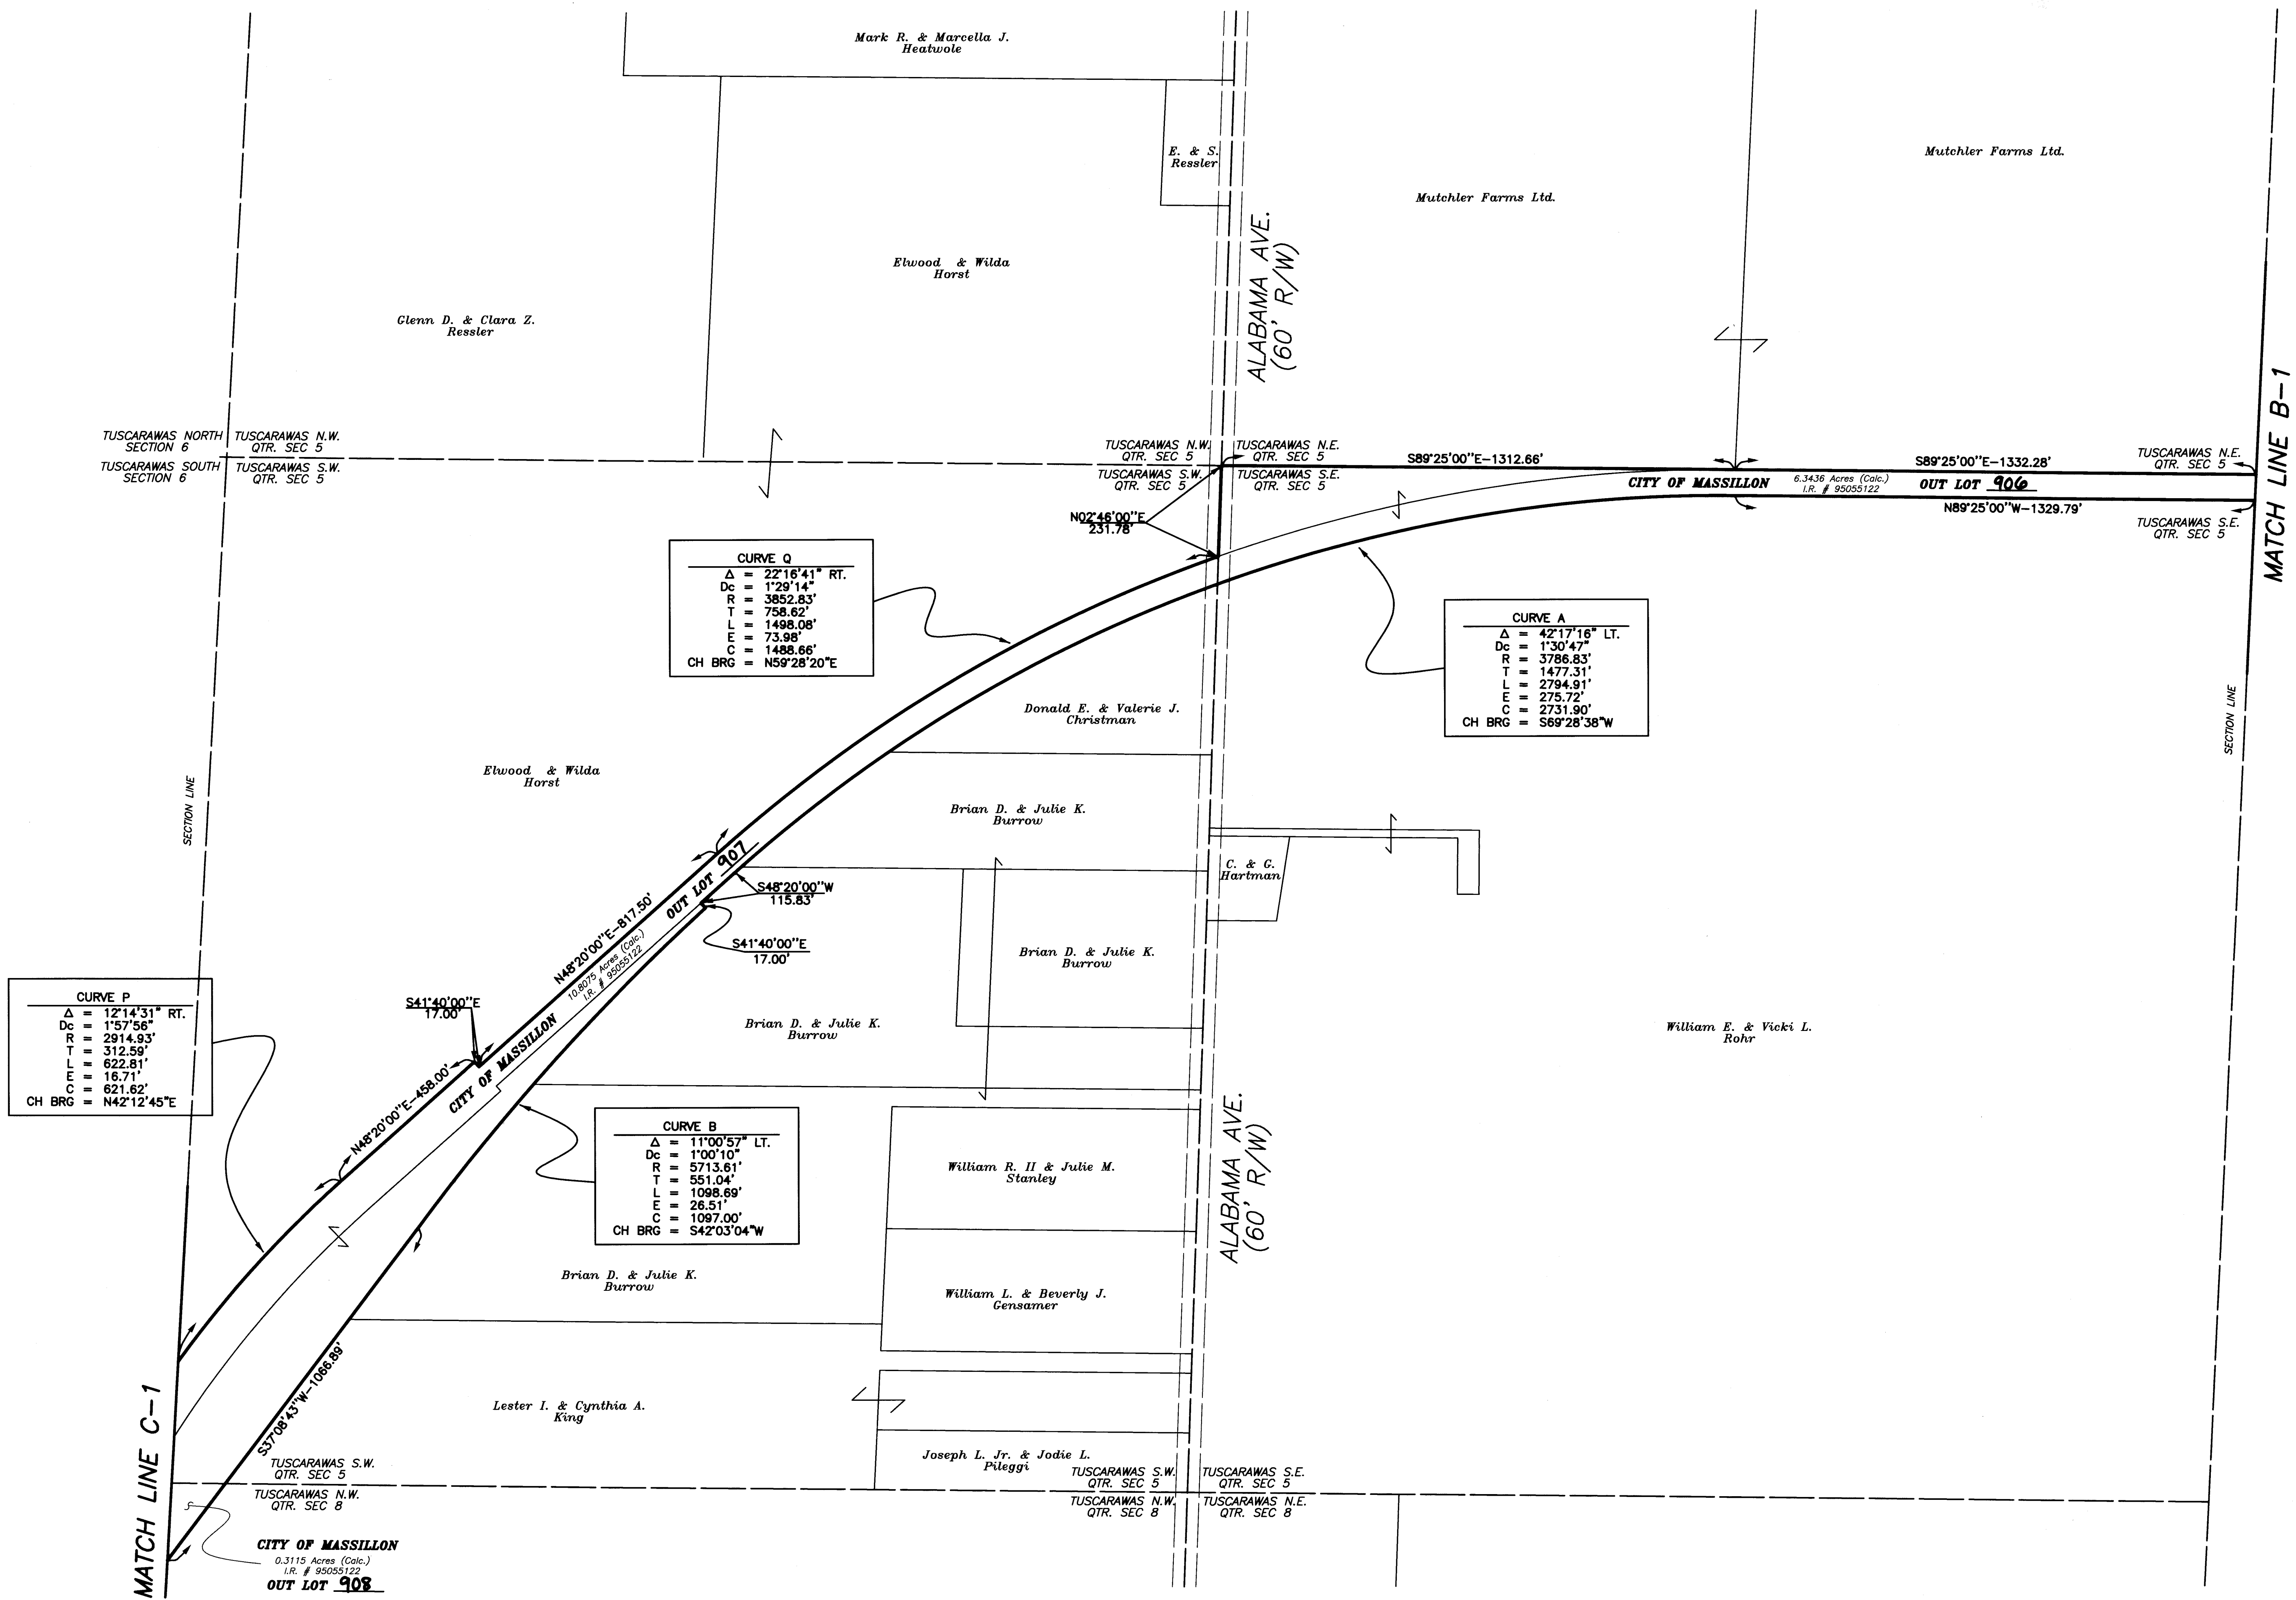


CURVE Q
Δ = 22°16'41" RT.
Dc = 1'29'14"
R = 3852.83'
T = 758.62'
L = 1498.08'
E = 73.98'
C = 1488.66'
CH BRG = N59°28'20"E

CURVE A
Δ = 42°17'16" LT.
Dc = 1'30'47"
R = 3786.83'
T = 1477.31'
L = 2794.91'
E = 275.72'
C = 2731.90'
CH BRG = S69°28'38"W

CURVE P
Δ = 12°14'31" RT.
Dc = 1'57'56"
R = 2914.93'
T = 312.59'
L = 622.81'
E = 16.71'
C = 621.62'
CH BRG = N42°12'45"E

CURVE B
Δ = 11°00'57" LT.
Dc = 1'00'10"
R = 5713.61'
T = 551.04'
L = 1098.69'
E = 26.51'
C = 1097.00'
CH BRG = S42°03'04"W

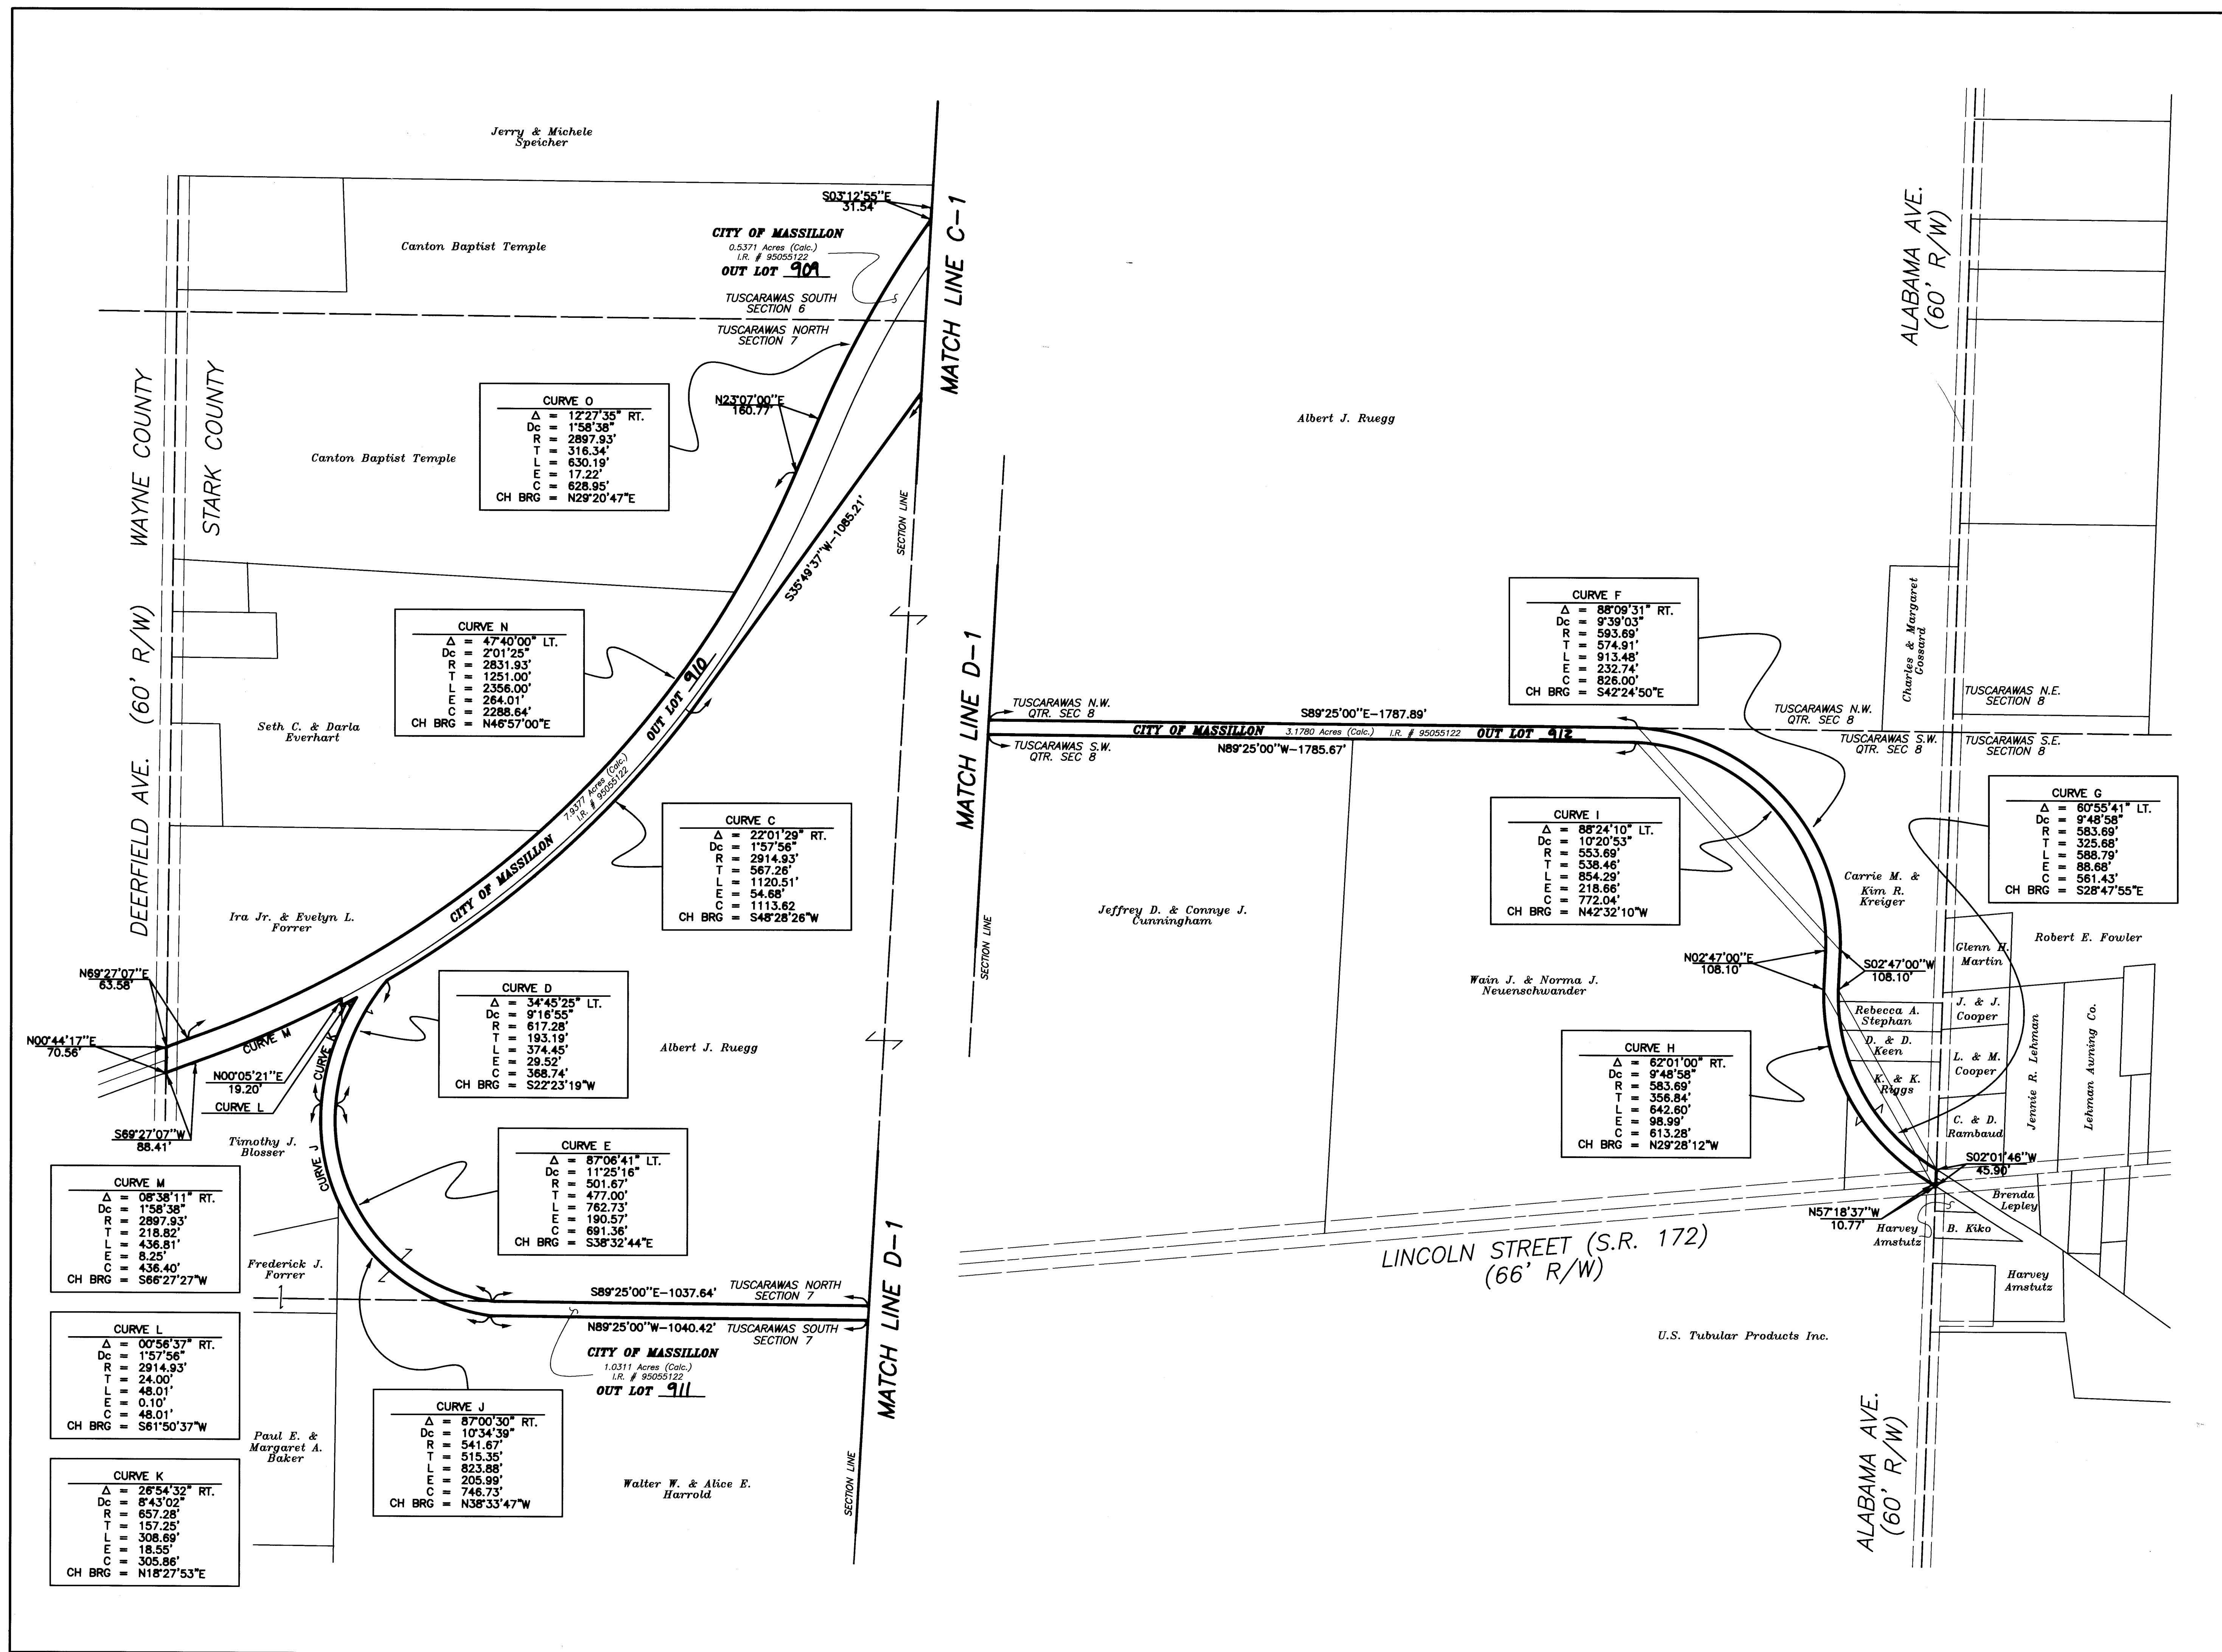

NW

NE

SW

SE

N

200

100

0

100

200

HORIZONTAL

SCALE IN FEET

DRAWN BY:

JAH

CHECKED BY:

SDH

DATE:

FEB. 2001

DATE:

FEB. 2001

Sippo Valley Trail Section B

Part of Tuscarawas Township, Sections 4, 5, 6, 7, and 8

Annexation Map

City of Massillon

Stark County, Ohio

Massillon

Means More!

REVISIONS:

DATE	DESCRIPTION

ELECTRONIC FILE NAME:

01AX0203.DWG

ACCOUNT NUMBER

01AX02

3

3