

ELECTRONIC FILE NAME:
01AX0301.DWG

REVIEWED BY:
JAH

DRAWN BY:
BAC



DATE:
January 22, 1999

Rayneil Heights Annexation
Pt. N.E. Qtr. Sec. 14 and Pt. S.E. Qtr. Sec. 14
Tuscarawas Township
Stark County, Ohio

THE CITY OF MASSILLON, OHIO

ATTEST:
THE CITY OF MASSILLON, OHIO

1
1

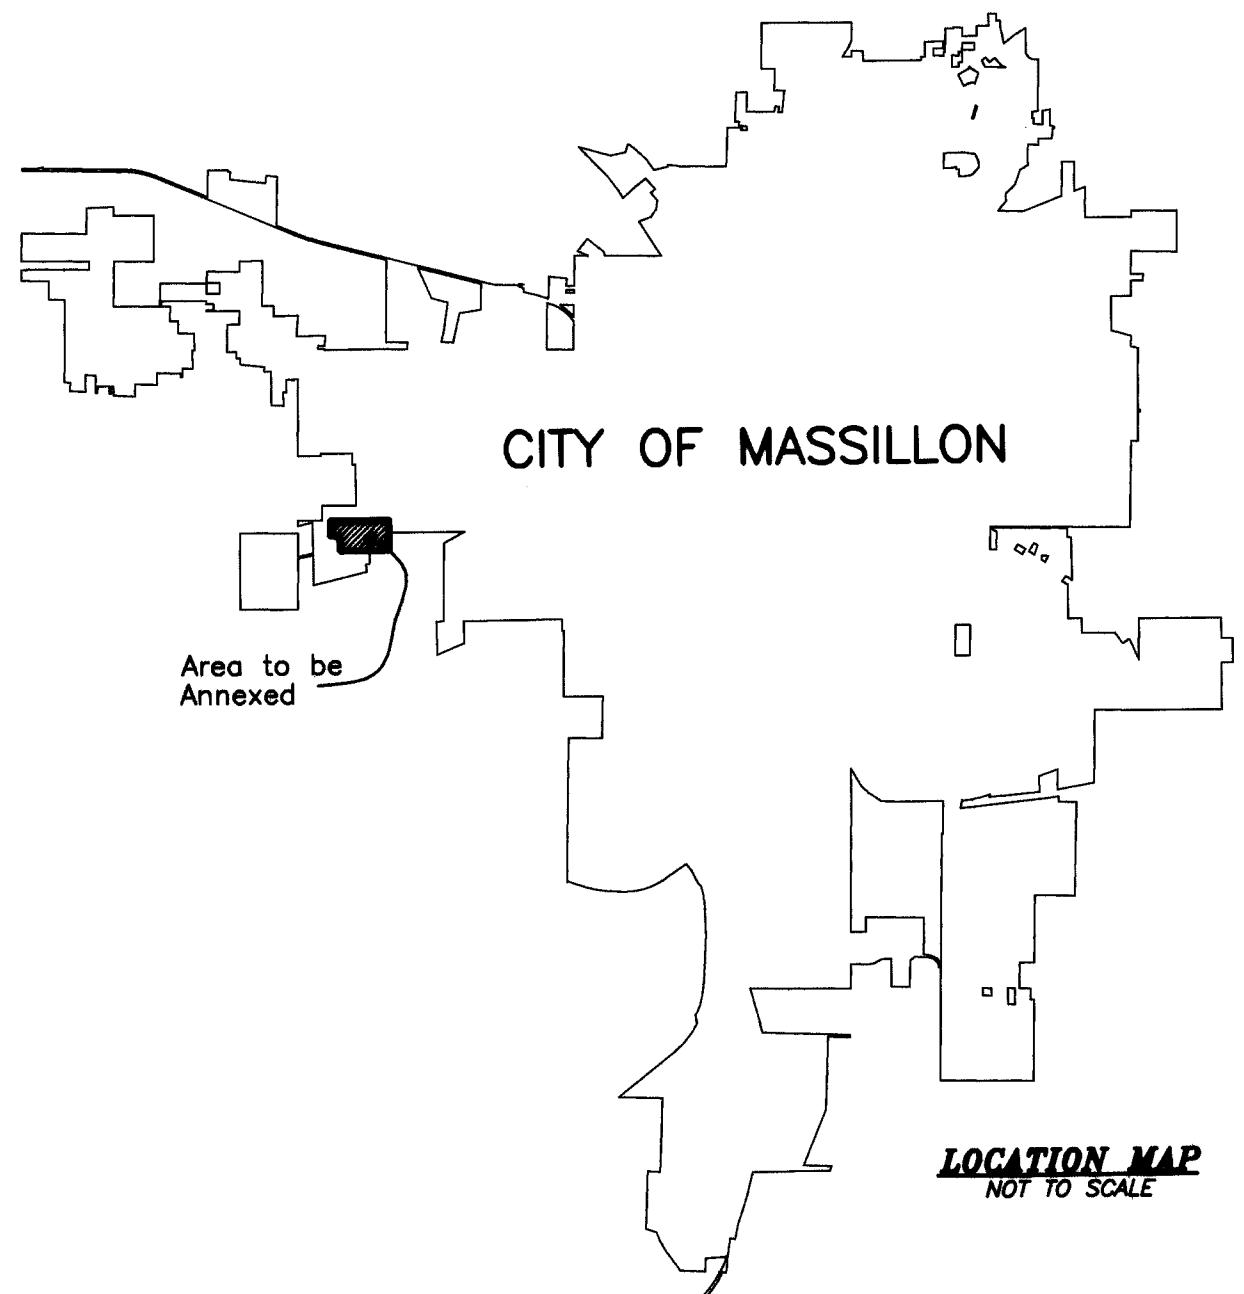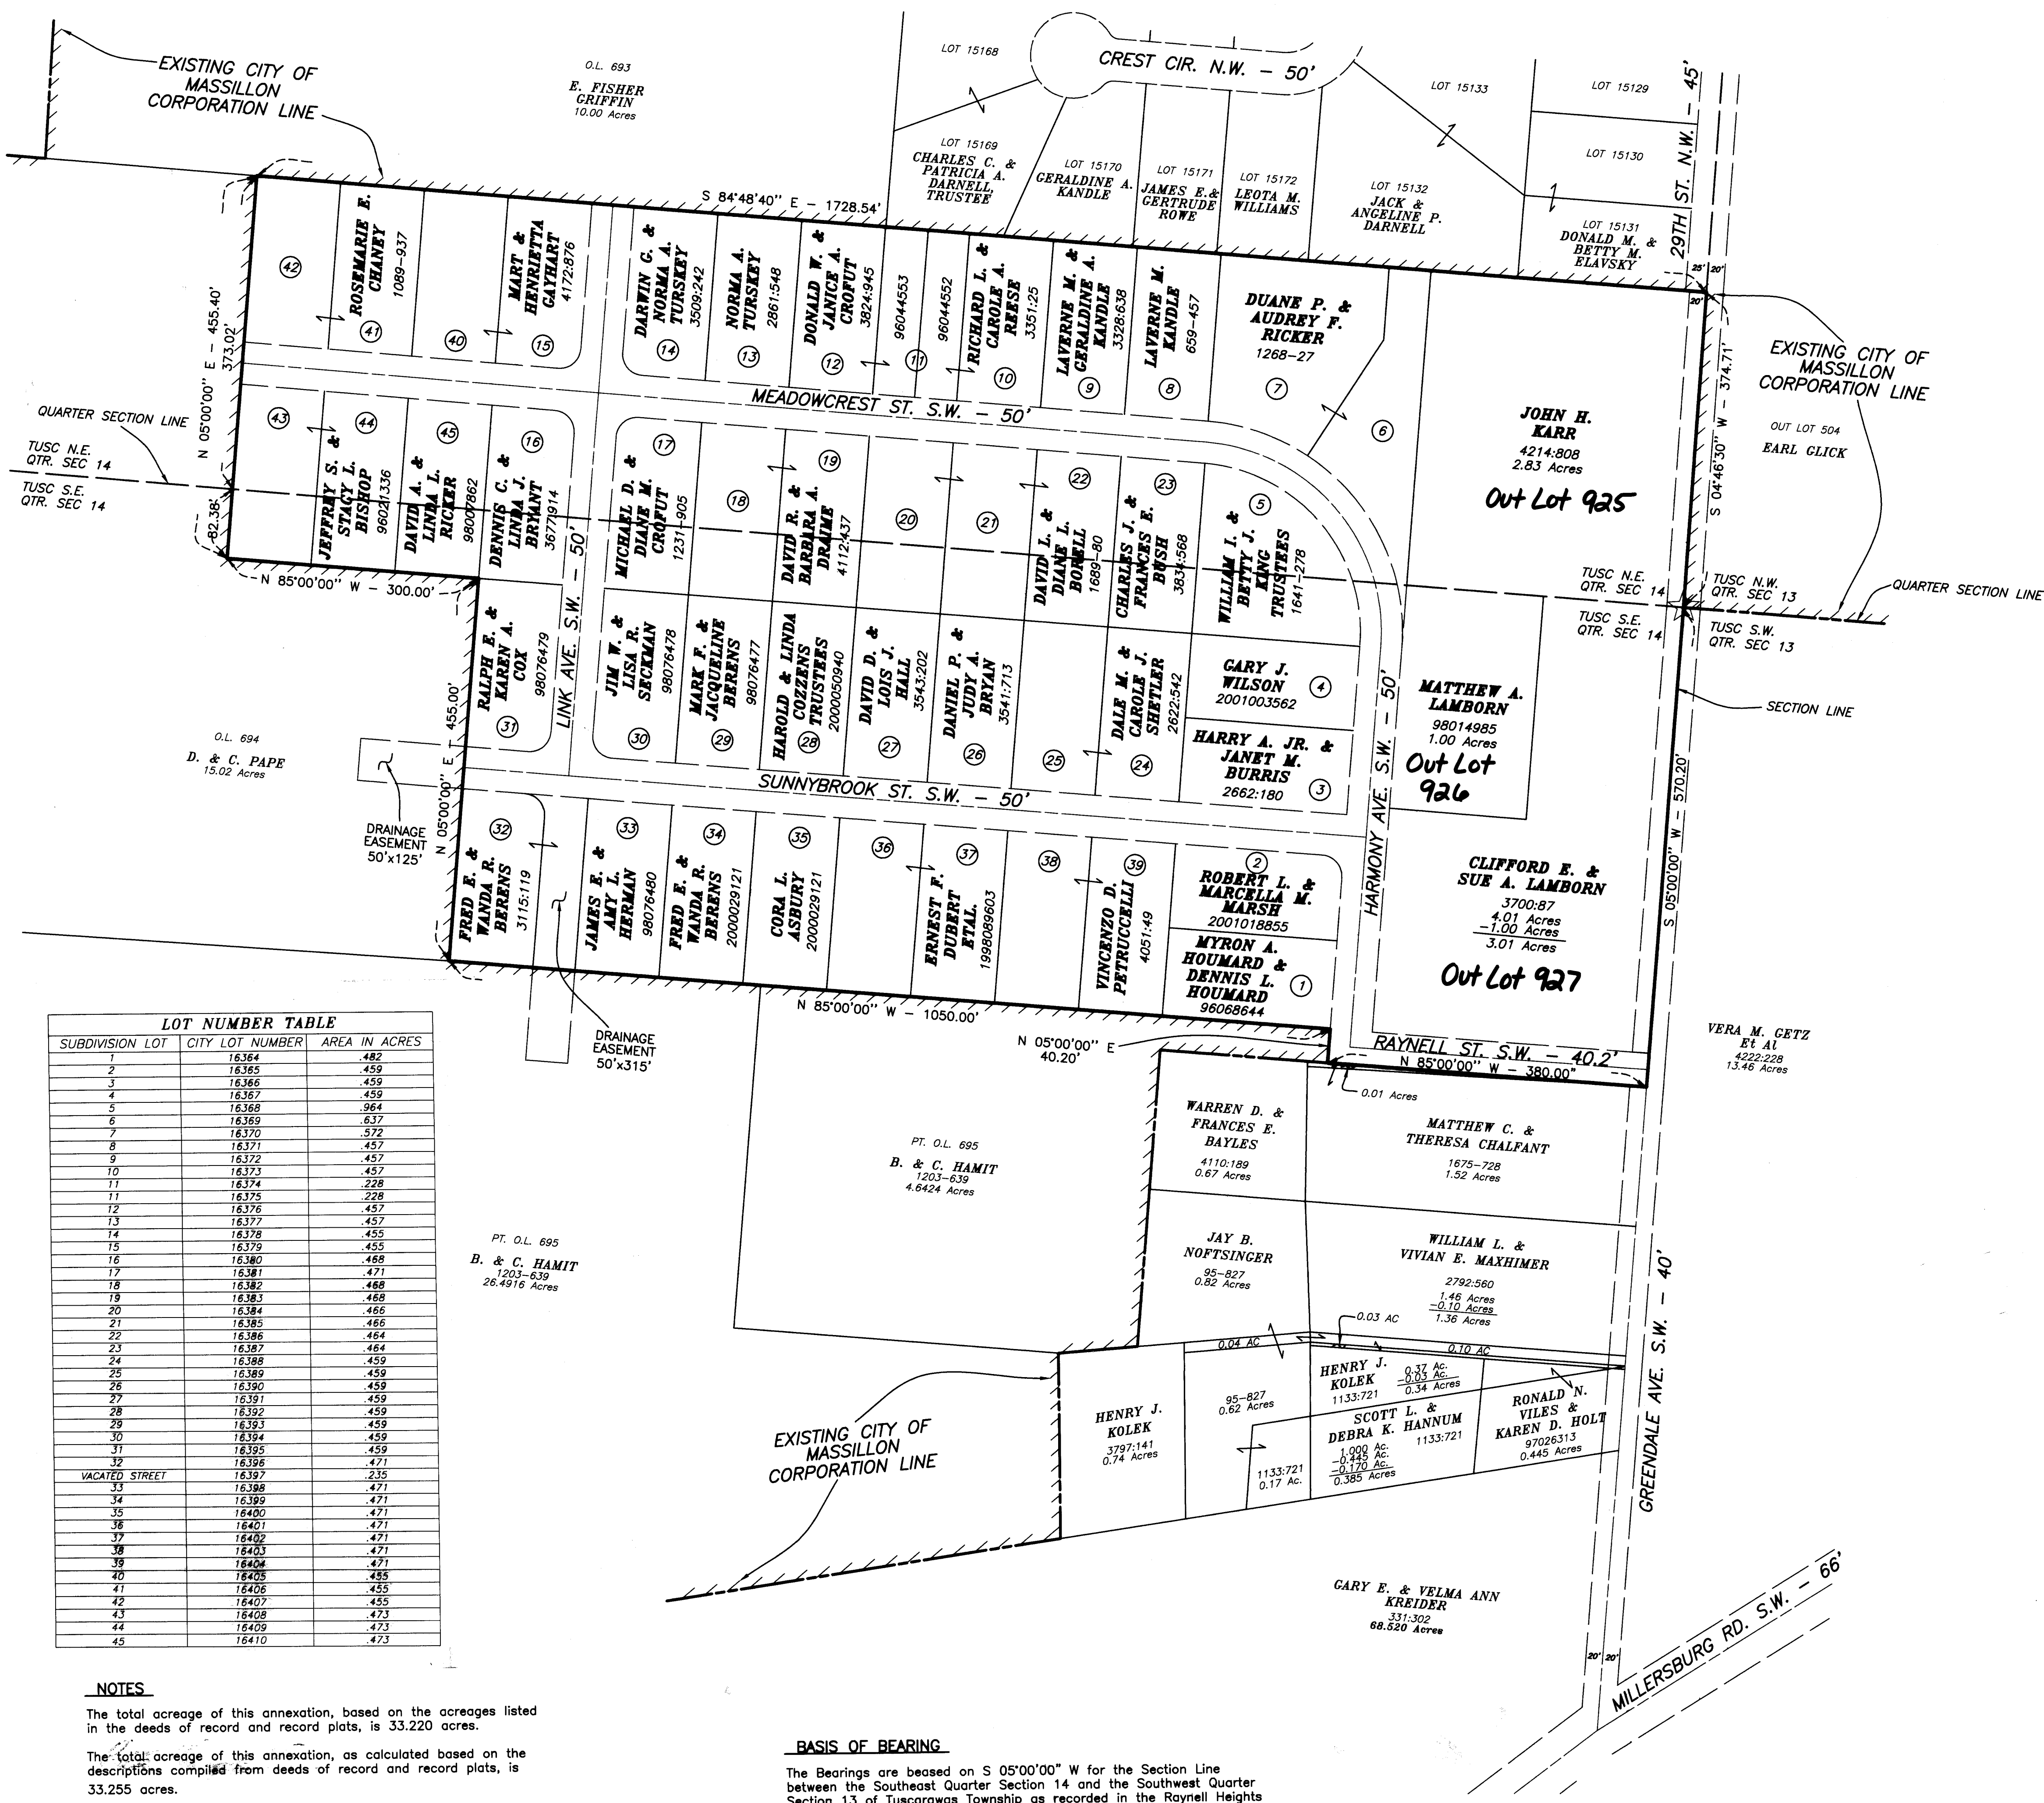

MAP OF TERRITORY TO BE ANNEXED TO THE CITY OF MASSILLON, OHIO

Total Acreage in Annexation	33.255 (calc)	Acres
Miles of State Highways	0	Miles
Miles of County Roads	0	Miles
Miles of Township Roads	Half Width 0.179 Full Width 0.774	Miles

N.E. Qtr. Section 14 Tuscarawas Twp. 14.842 (calc) Acres
S.E. Qtr. Section 14 Tuscarawas Twp. 18.413 (calc) Acres

NOTE:

This map is compiled, calculated, and drawn from available deeds of record, record plats, and other documents obtained from the official records maintained by the various offices of Stark County, Ohio. The land sought to be annexed includes property deeded to the City of Massillon as recorded in Official Record Imaging Number 95055122 of the Stark County Official Records.

MASSILLON CITY COUNCIL

Accepted by The City Council of Massillon, Ohio, by Ordinance No. 272-2001

Passed this 17th day of December, 2001.

Sharon Howell
CLERK

Dennis D. Kaurig
COUNCIL PRESIDENT

CITY ENGINEER

City lot numbers assigned this 19th day of December, 2001.

Steve D. Kaurig
CITY ENGINEER

COUNTY AUDITOR

Entered this 29th day of January, 2002.

Justin W. Creighton
COUNTY AUDITOR

COUNTY RECORDER

Received for record this 29th day of Jan., 2002.

Recorded in Vol. 70 Page 19 this 29th day of Jan., 2002.

Rich Campbell
COUNTY RECORDER

STARK COUNTY COMMISSIONERS

Approved for annexation by the Stark County Commissioners. Adopted this 16th day of October, 2001.

Jeff B. Dykstra
Jan B. Dykstra
Stark County Commissioners

LOT NUMBER TABLE		
SUBDIVISION LOT	CITY LOT NUMBER	AREA IN ACRES
1	16364	.482
2	16365	.459
3	16366	.459
4	16367	.459
5	16368	.364
6	16369	.637
7	16370	.572
8	16371	.457
9	16372	.457
10	16373	.457
11	16374	.228
12	16375	.228
13	16376	.457
14	16377	.457
15	16378	.455
16	16379	.455
17	16380	.468
18	16381	.471
19	16382	.468
20	16383	.468
21	16384	.466
22	16385	.466
23	16386	.464
24	16387	.464
25	16388	.459
26	16389	.459
27	16390	.459
28	16391	.459
29	16392	.459
30	16393	.459
31	16394	.459
32	16395	.459
33	16396	.471
34	16397	.235
35	16398	.471
36	16399	.471
37	16400	.471
38	16401	.471
39	16402	.471
40	16403	.471
41	16404	.455
42	16405	.455
43	16406	.455
44	16407	.455
45	16408	.473

NOTES

The total acreage of this annexation, based on the acreages listed in the deeds of record and record plats, is 33.220 acres.

The total acreage of this annexation, as calculated based on the descriptions compiled from deeds of record and record plats, is 33.255 acres.

The adjacent is not a field survey therefore there were no survey pins or monuments set.

BASIS OF BEARING

The Bearings are based on S 05°00'00" W for the Section Line between the Southeast Quarter Section 14 and the Southwest Quarter Section 13 of Tuscarawas Township as recorded in the Rayneil Heights Subdivision Plat recorded at the Stark County Recorder in Plat Book 37, Page 64.