
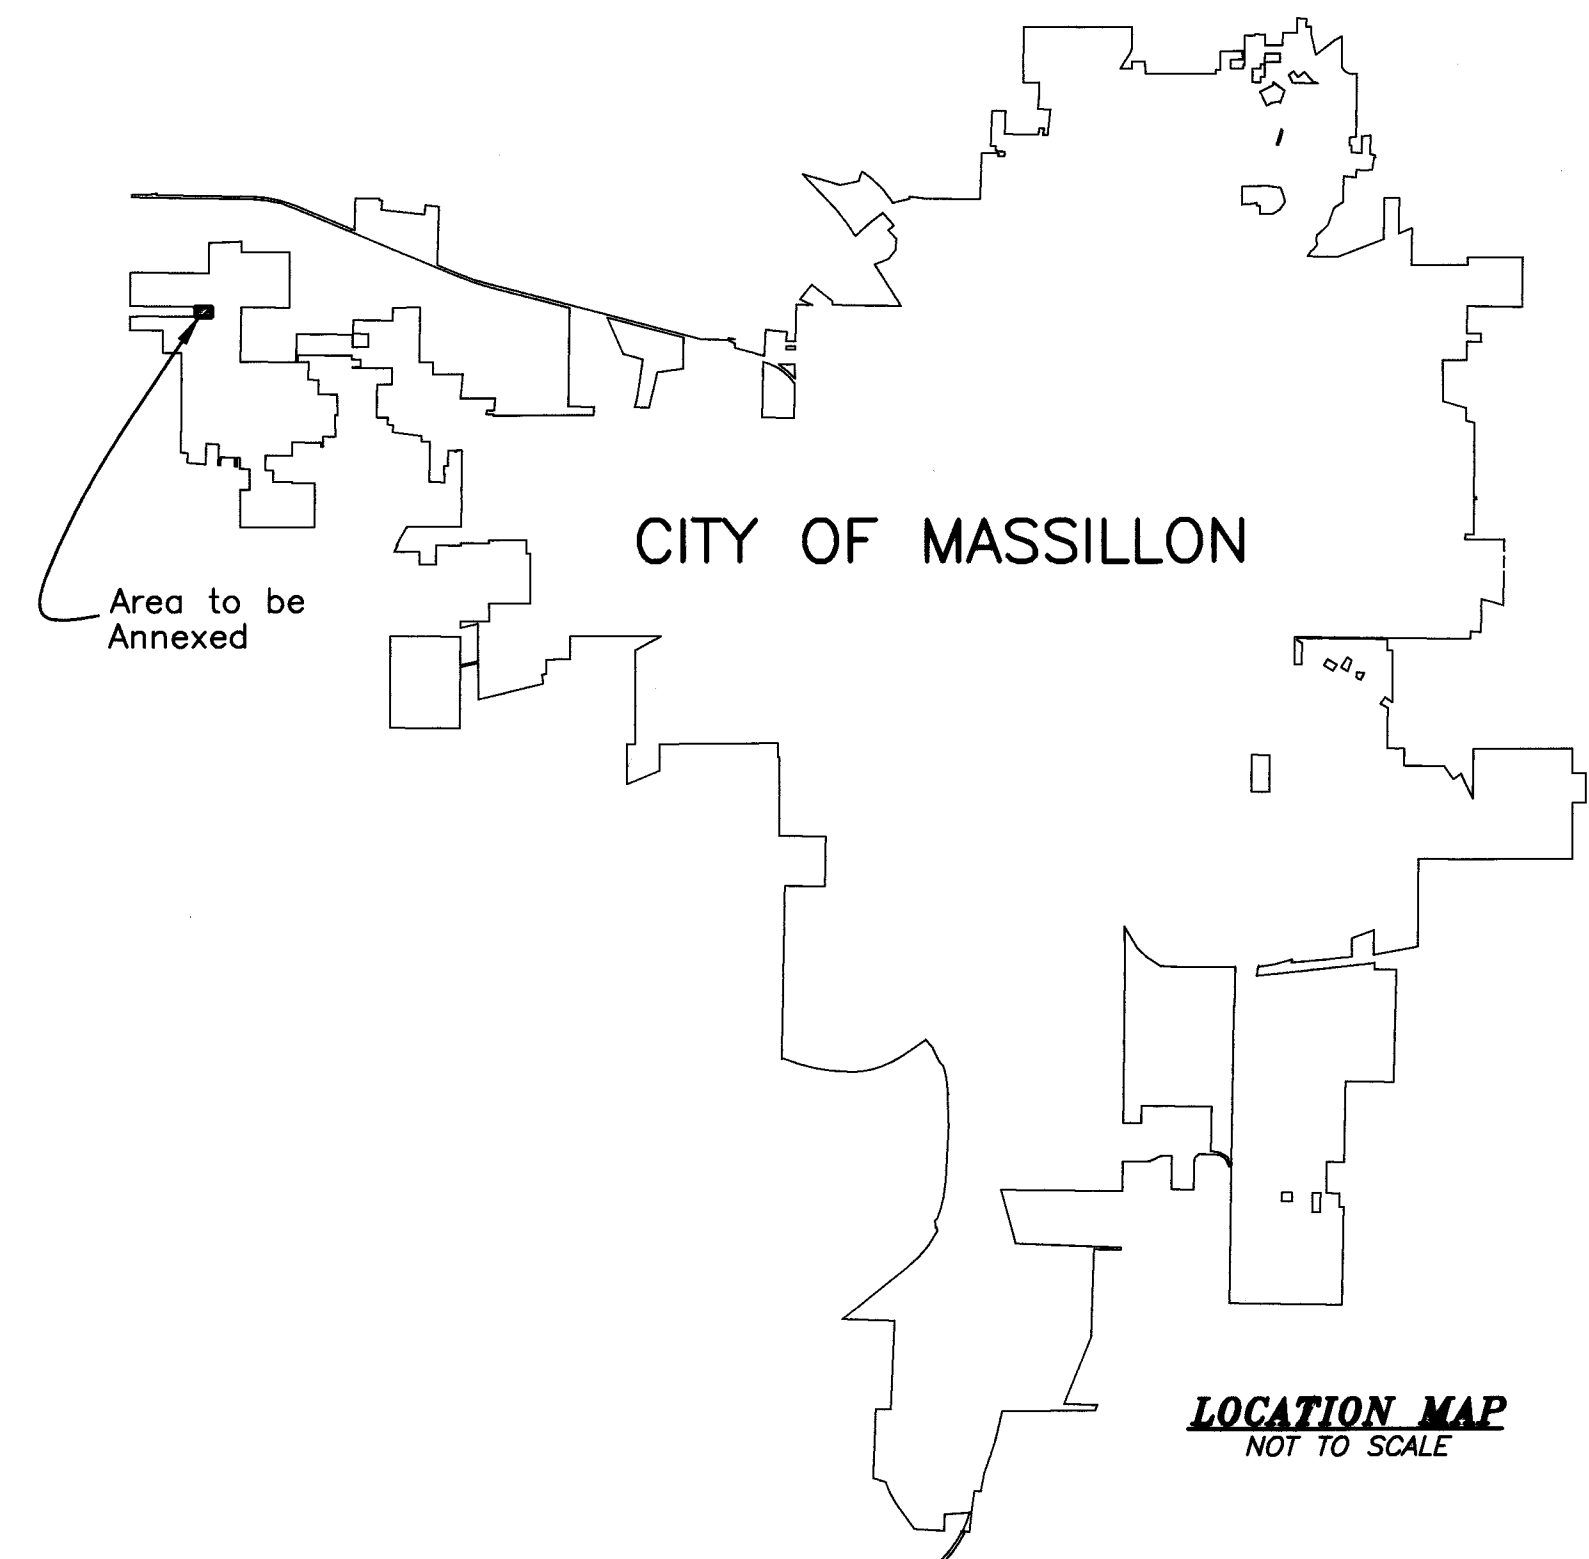


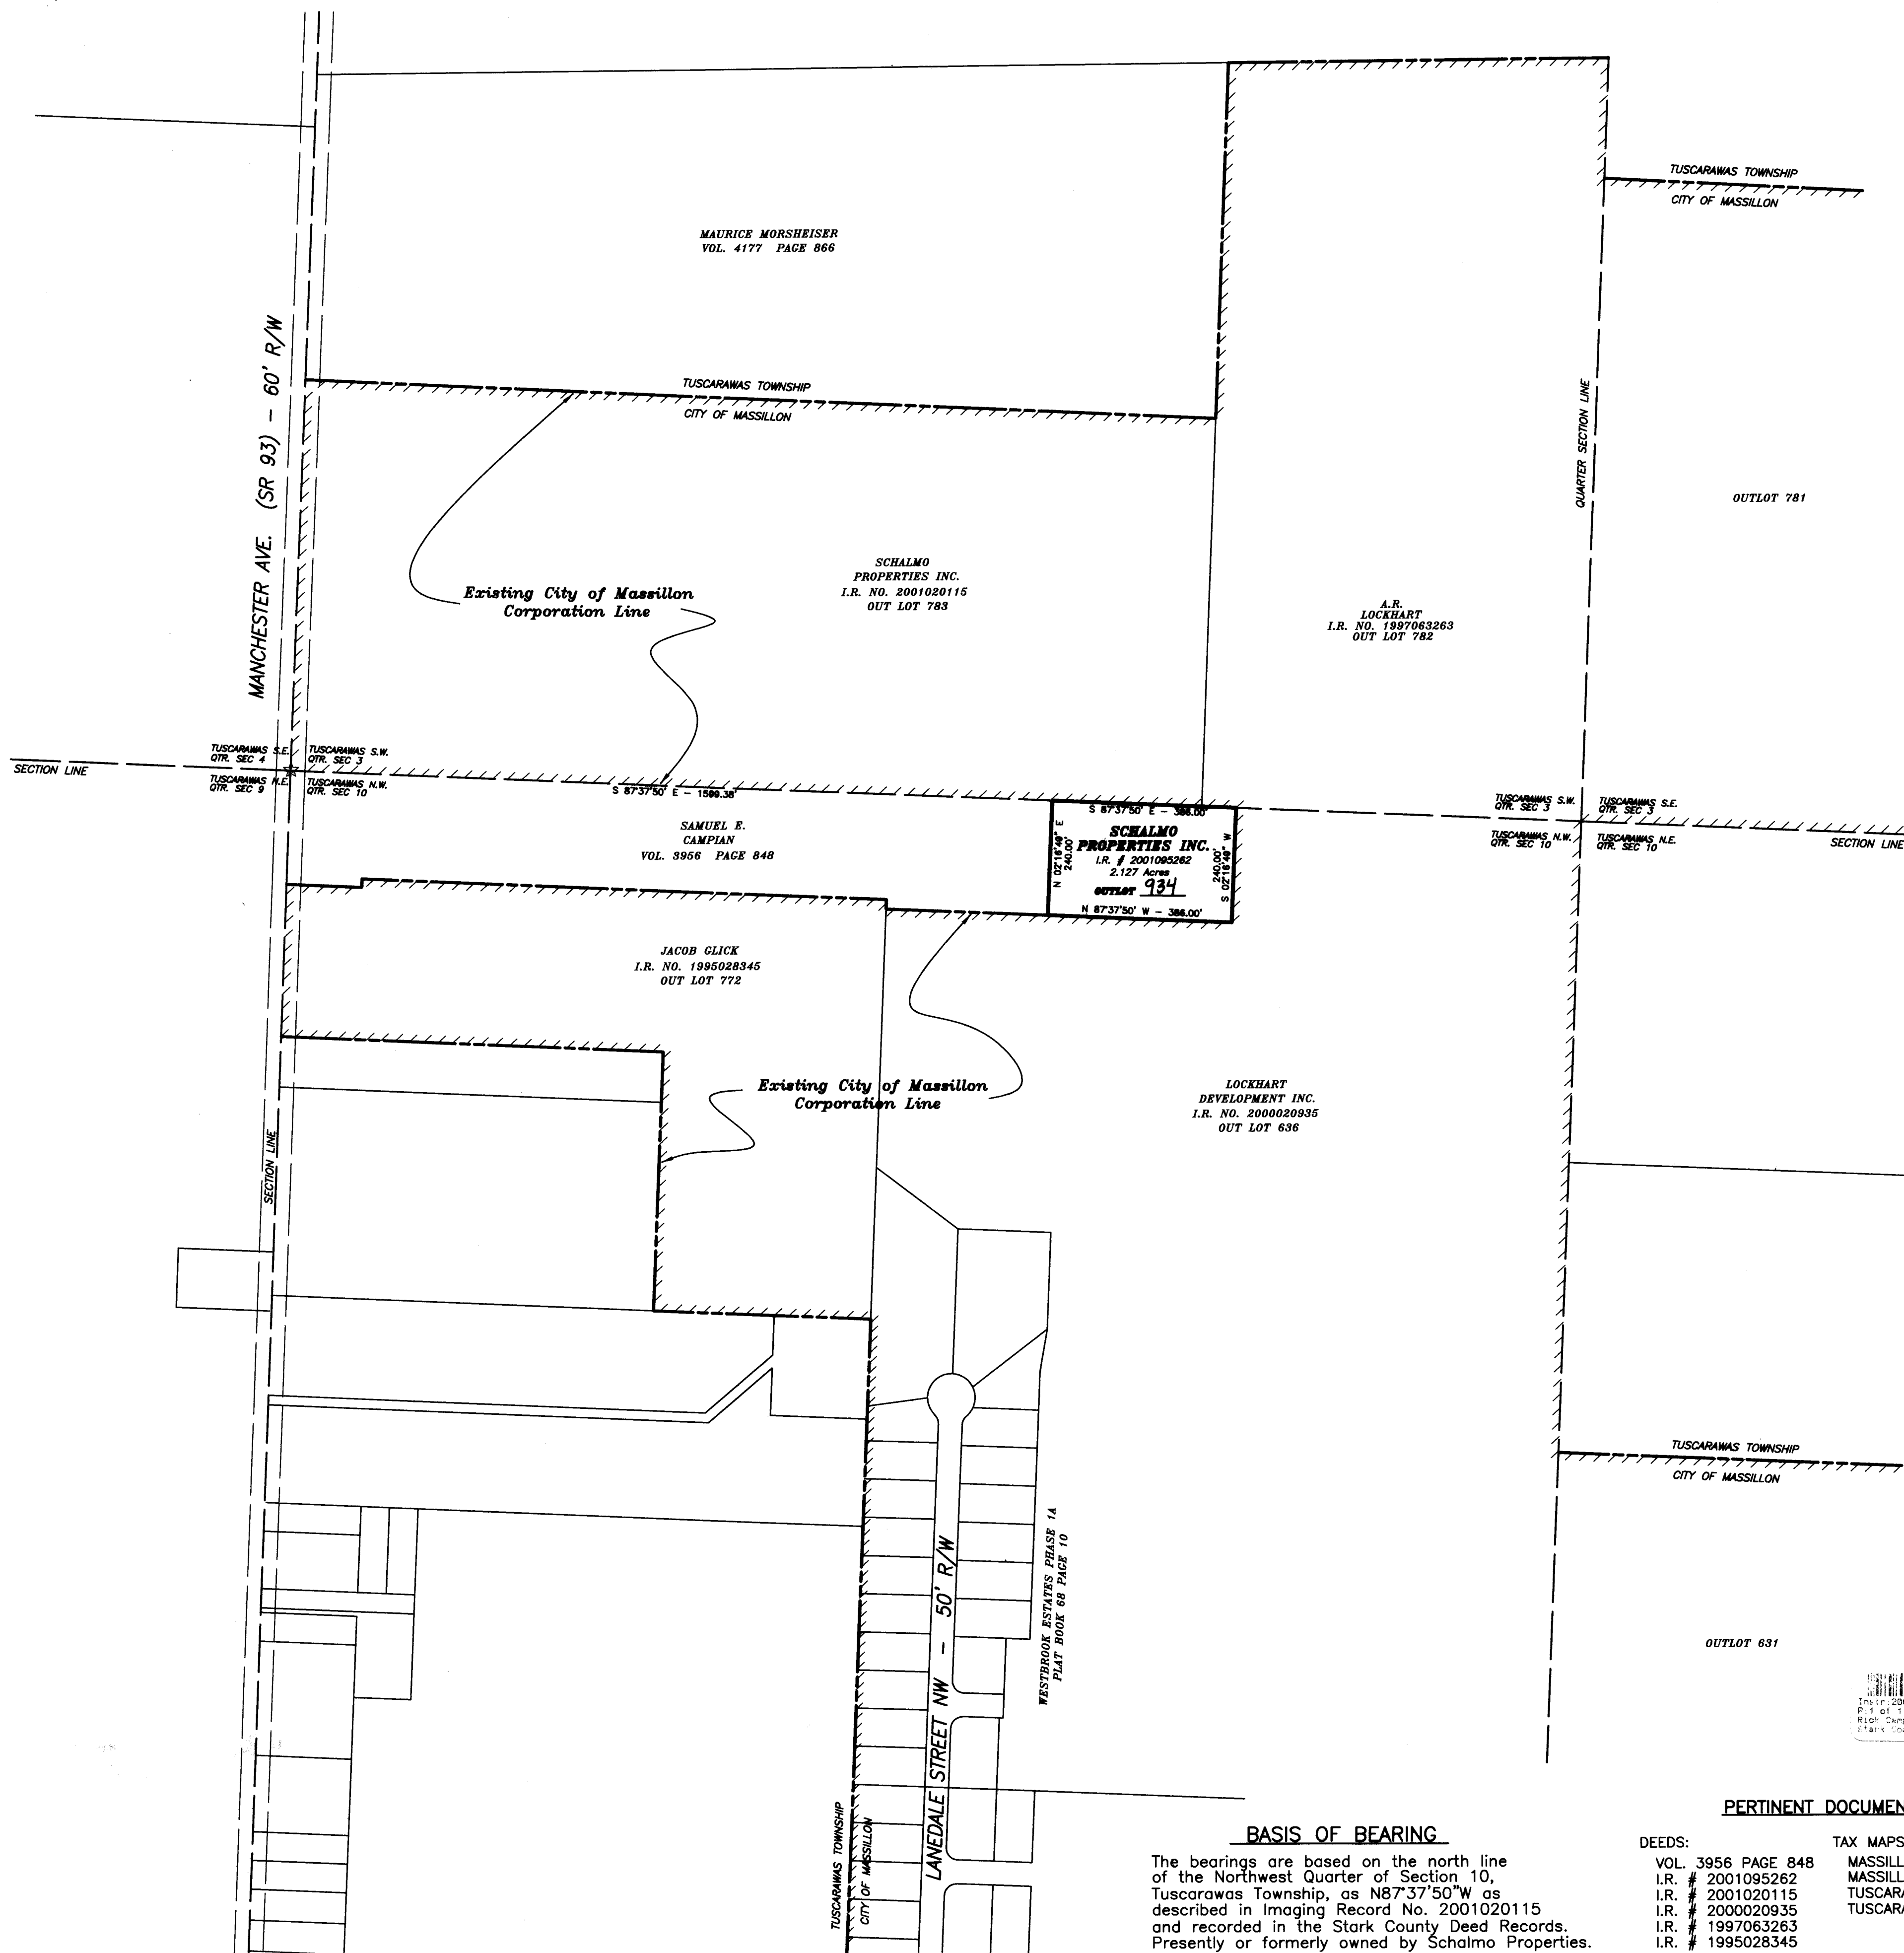

MAP OF TERRITORY TO BE ANNEXED TO THE CITY OF MASSILLON, OHIO

Total Acreage in Annexation 2.127 Acres
Miles of State Highways 0 Miles
Miles of County Roads 0 Miles
Miles of Township Roads 0 Miles
N.W. Qtr. Section 10 Tuscarawas Twp. 2.127 Acres

NOTE:
This map is compiled, calculated, and drawn from available deeds of record, record plats, and other documents obtained from the official records maintained by the various offices of Stark County, Ohio. The land sought to be annexed includes property deeded to Schalmo Development Inc. as recorded in Official Record Imaging Number 2001095262 of the Stark County Official Records.

MASSILLON CITY COUNCIL

Accepted by the City Council of Massillon, Ohio, by Ordinance No. 125-2002
Passed this 2nd day of July, 2002.
Sharon Howell, Clerk
Dennis D. Haining, Council President

CITY ENGINEER

City lot numbers assigned this 26th day of July, 2002.
[Signature] City Engineer

COUNTY AUDITOR

Entered this 30th day of August, 2002.
[Signature] County Auditor

COUNTY RECORDER


Received for record this 30th day of August, 2002.
Recorded in Vol. _____ Page _____ this 30th day of August, 2002.
[Signature] County Recorder

STARK COUNTY COMMISSIONERS

Approved for annexation by the Stark County Commissioners.
Adopted this 21st day of March, 2002.
[Signature] Stark County Commissioners

PERTINENT DOCUMENTS

DEEDS:
VOL. 3956 PAGE 848
I.R. # 2001095262
I.R. # 2001020115
I.R. # 2000020935
I.R. # 1997063263
I.R. # 1995028345
TAX MAPS:
MASSILLON TAX MAP 207
MASSILLON TAX MAP 208
TUSCARAWAS SECTION MAP 3
TUSCARAWAS SECTION MAP 10

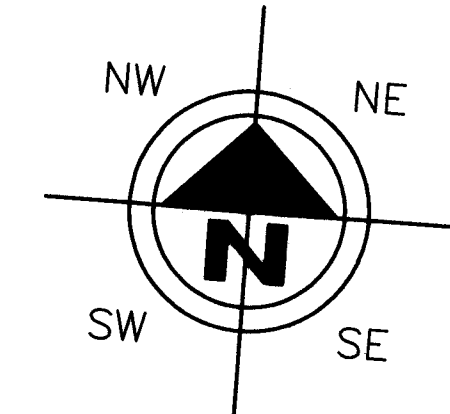

HORIZONTAL SCALE IN FEET
200 100 0 200

DRAWN BY: JAH
CHECKED BY: SDH
DATE: JAN. 2002
DATE: JAN. 2002

Schalmo Development Annexation

Part of the NW Quarter Section 10, Tuscarawas Township
Annexation Map
City of Massillon
Stark County, Ohio



REVISIONS:	
DATE	DESCRIPTION

ELECTRONIC FILE NAME:
02AX0101.DWG
ACCOUNT NUMBER
02AX01