



PROPHECY MASSILLON ANNEXATION

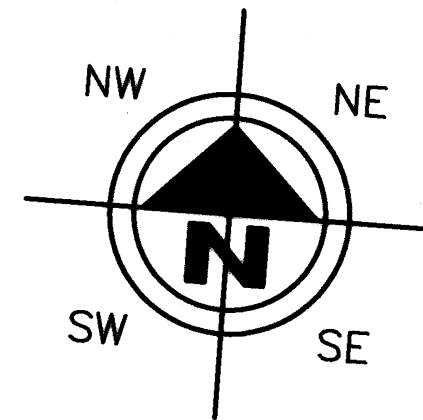

HORIZONTAL
SCALE IN FEET
1" = 200'

DRAWN BY: JAH
CHECKED BY: KAD

DATE: JULY 2007
DATE: JULY 2007

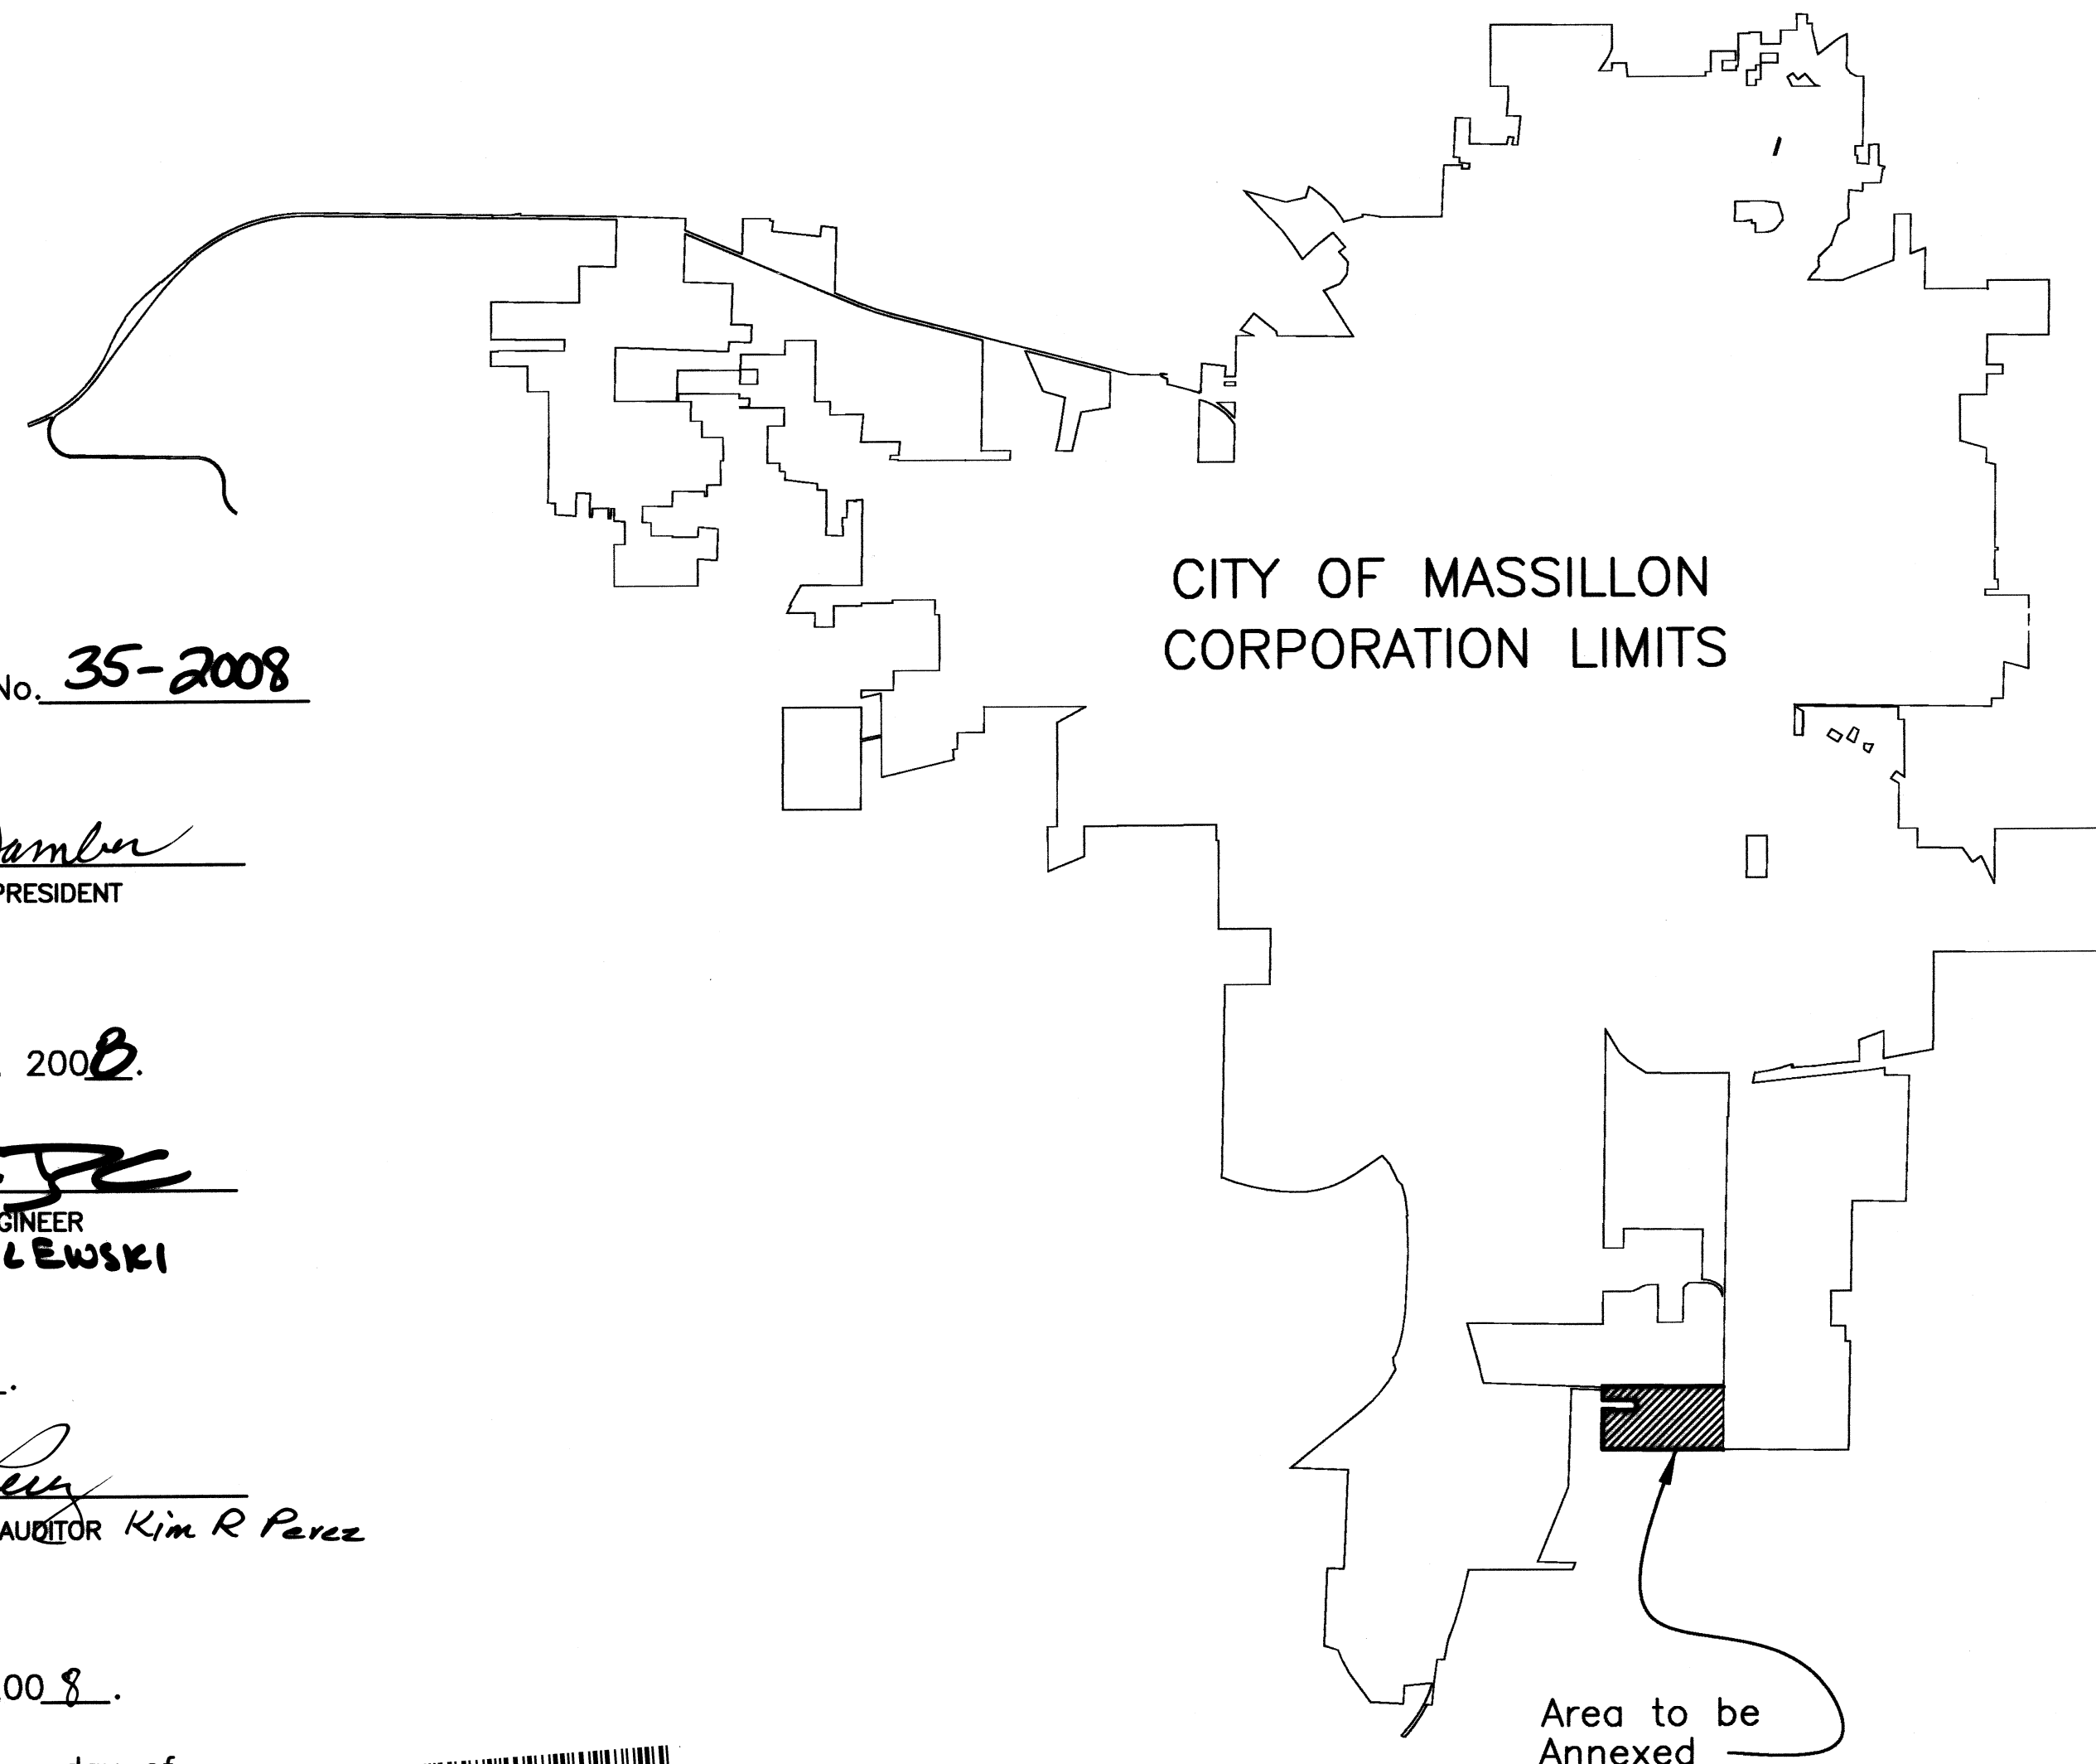

CITY OF MASSILLON
CORPORATION LIMITS

MAP OF TERRITORY TO BE ANNEXED TO THE CITY OF MASSILLON, OHIO

Miles of State Highways 0 Miles
Miles of County Roads 0 Miles
Miles of Township Roads 0 Miles

N.E. Qtr. Section 32 Perry Twp. 78.614 Acres
S.W. Qtr. Section 33 Perry Twp. 0
S.E. Qtr. Section 33 Perry Twp. 0
Total Acreage in Annexation 78.614 Acres

NOTE:

This map is compiled, calculated, and drawn from available deeds of record, record plats, and other documents obtained from the official records maintained by the various offices of Stark County, Ohio. A boundary survey was not performed on any properties.

BASIS OF BEARING

The bearings are based on the east line of the Northeast Quarter Section 32, Perry Township having a bearing of S 04°55'00" W as described in I.R.# 200610020060499 of the Stark County Official Records. Presently or formerly owned by Prophecy Massillon, LLC

PERTINENT DOCUMENTS

DEEDS: I.R. # 200207090053753
I.R. # 200610020060499
I.R. # 2000061828
VOLUME 3992 PAGE 422
VOLUME 3962 PAGE 347
VOLUME 815 PAGE 461
I.R. # 1995019696
I.R. # 1999050432
VOLUME 1352 PAGE 135
VOLUME 998 PAGE 761
VOLUME 1703 PAGE 823
VOLUME 1703 PAGE 803

TAX MAPS: MASSILLON TAX MAP 135
PERRY SECTION MAP 32
PERRY SECTION MAP 33

ANNEXATION MAPS TO VILLAGE OF NAVARRE:
PLAT BOOK 62 PAGE 92
PLAT BOOK 61 PAGE 142

MASSILLON CITY COUNCIL

Accepted by the City Council of Massillon, Ohio, by Ordinance No. 35-2008

Passed this 3rd day of March, 2008.

Mary Beth Spiley
CLERK

Glenn Dambler
COUNCIL PRESIDENT

CITY ENGINEER

City lot numbers assigned this 31st day of MARCH, 2008.

KEITH A. DYLEWSKI
CITY ENGINEER
KEITH A. DYLEWSKI

COUNTY AUDITOR

Entered this 16 Day of April, 2008.

Kim R. Perez
COUNTY AUDITOR Kim R. Perez

COUNTY RECORDER

Received for record this 16 day of APRIL, 2008.

Recorded in Vol. _____ Page _____ this 16 day of

APRIL
200804160016805, 2008.

200804160016805 04/16/2008
P1 of 2 F:5172.86 3:01PM PL24x3
Rick Campbell Stark County Recorder 1206001559

Rich Campbell
COUNTY RECORDER

STARK COUNTY COMMISSIONERS

Approved for annexation by the Stark County Commissioners.

Adopted this 29th day of November, 2007.

Chris D. Bly
Tom Hupp
Jane Vigor
STARK COUNTY COMMISSIONERS

LOCATION MAP

NOT TO SCALE

PROPHECY MASSILLON ANNEXATION

Part of the NE Quarter Section 32, Perry Township
Annexation Map
City of Massillon
Stark County, Ohio




REVISIONS:

DATE	DESCRIPTION
12/20/07	REMOVE CO. FARM

ELECTRONIC FILE NAME:
07AX0101.DWG

ACCOUNT NUMBER
07AX01

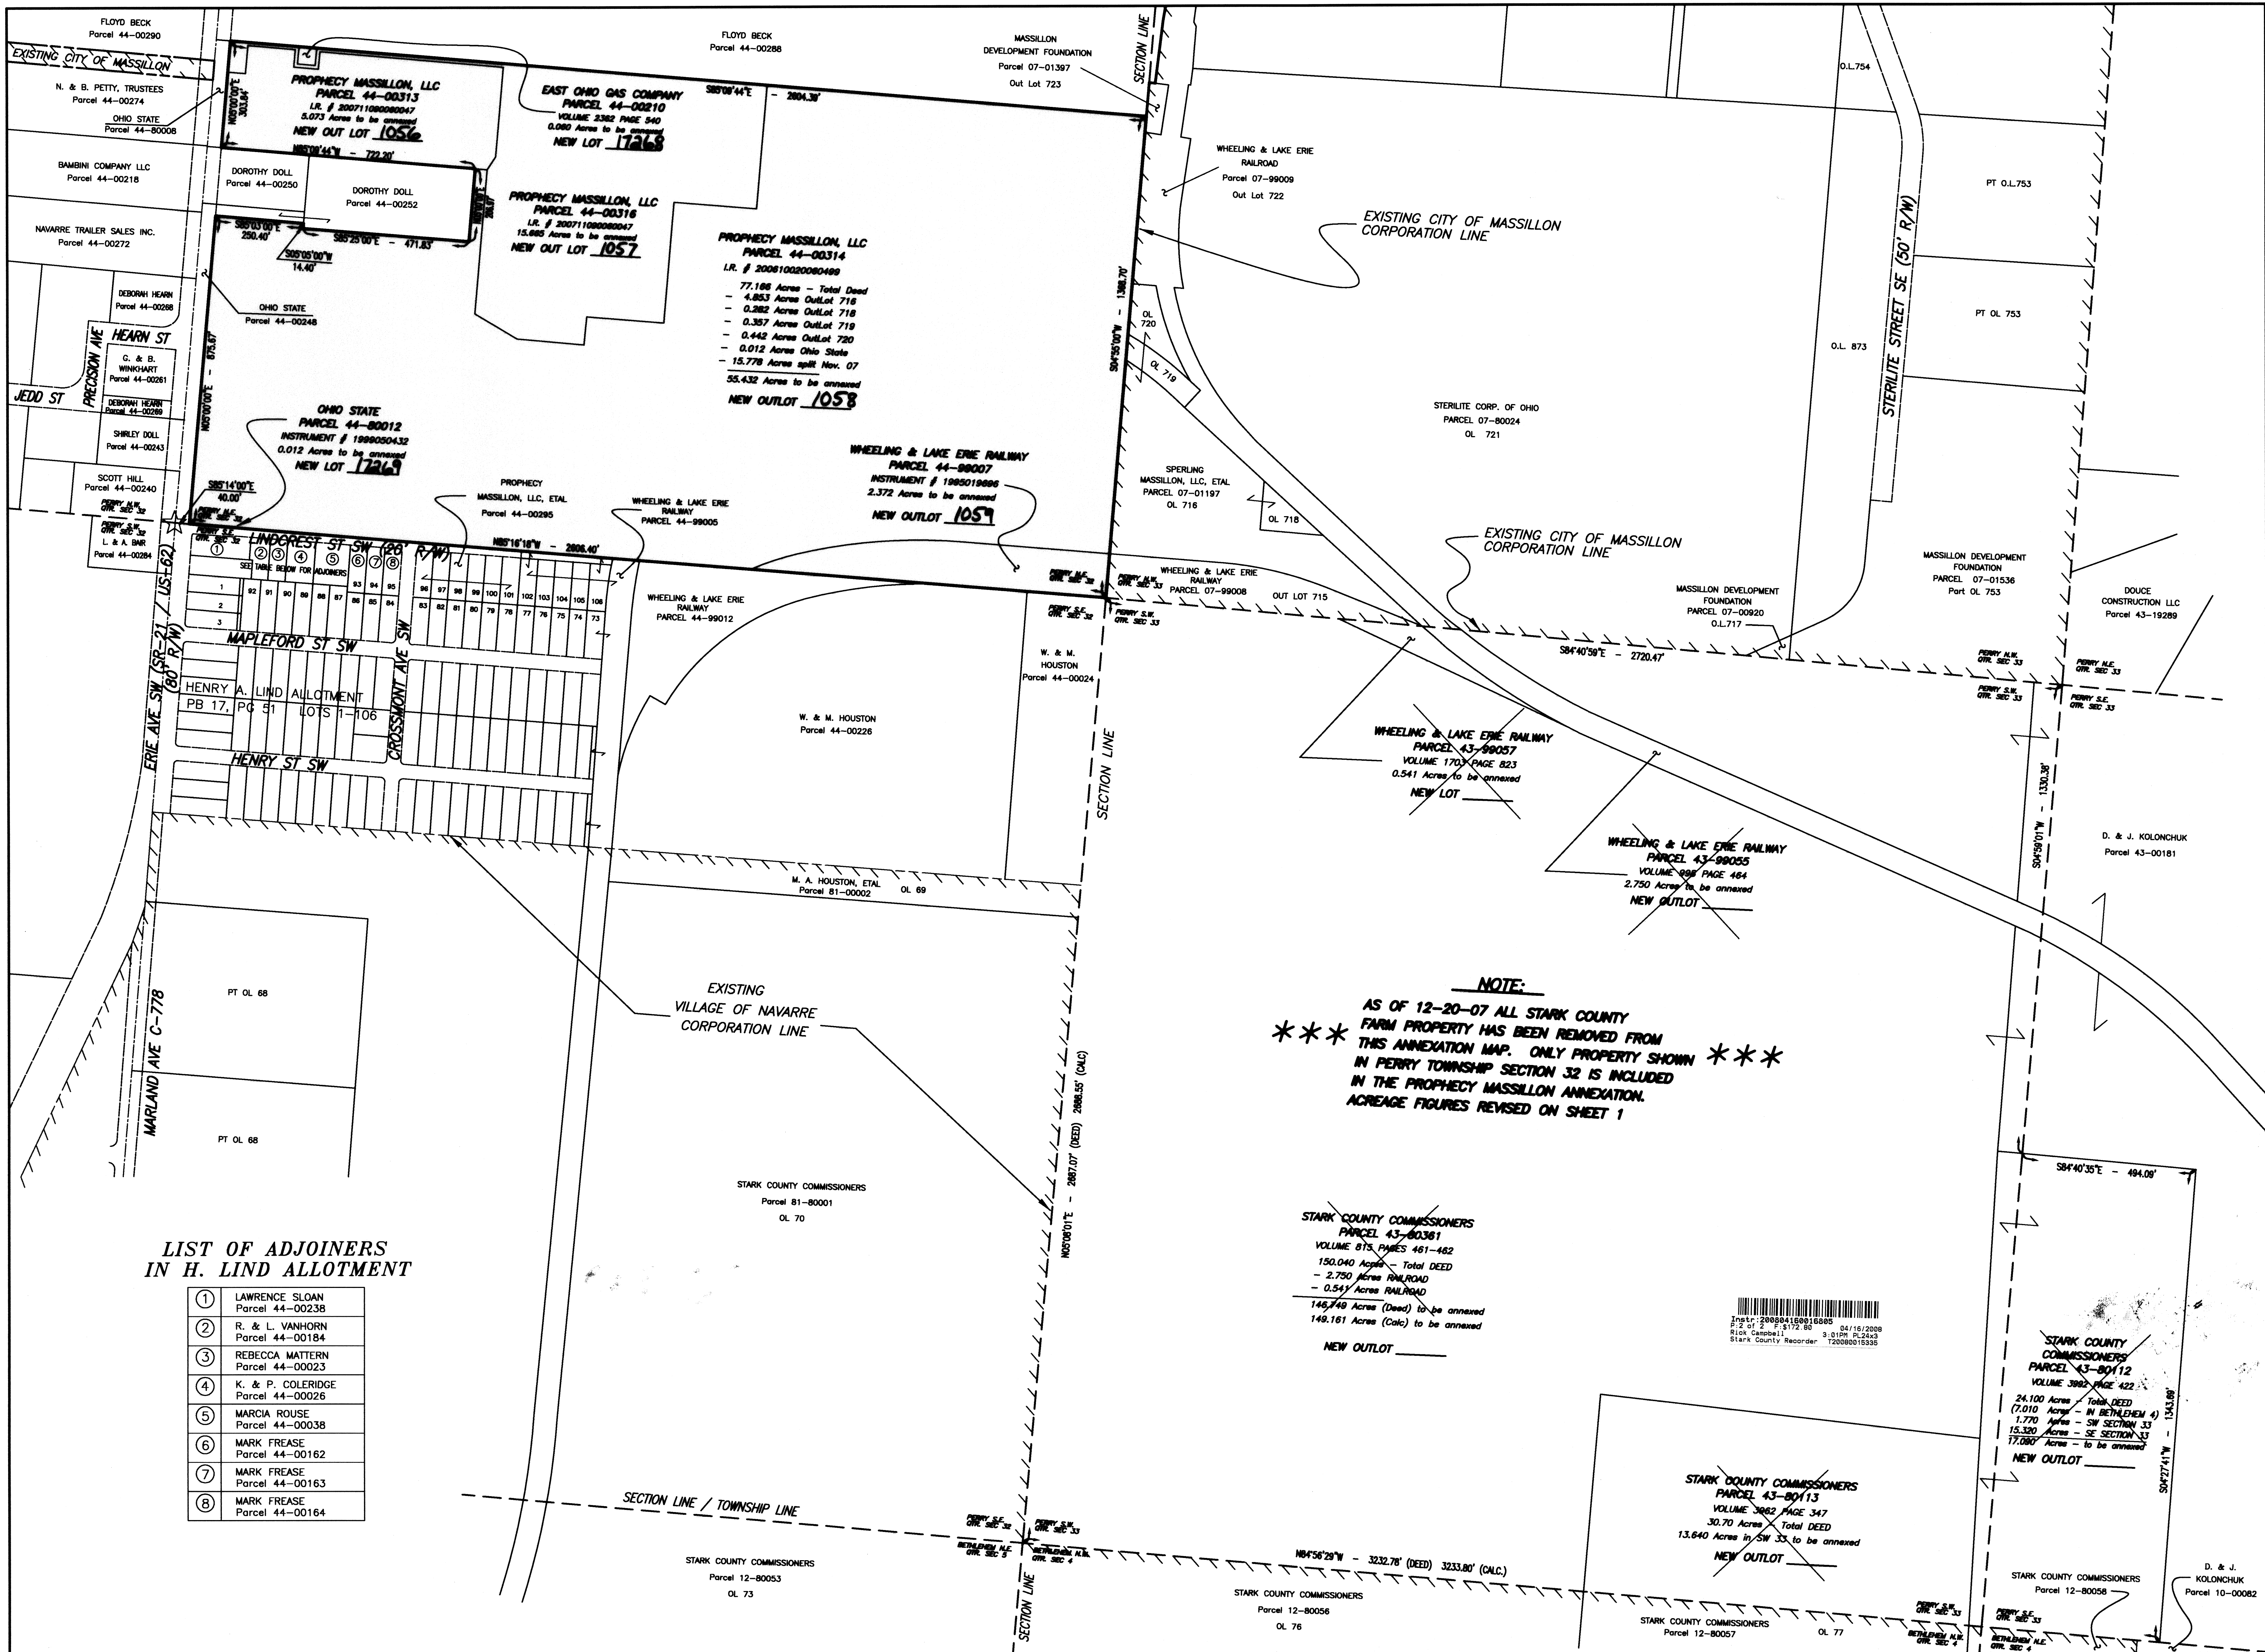


LIST OF ADJOINERS
IN H. LIND ALLOTMENT

①	LAWRENCE SLOAN Parcel 44-00238
②	R. & L. VANHORN Parcel 44-00184
③	REBECCA MATTERN Parcel 44-00023
④	K. & P. COLERIDGE Parcel 44-00026
⑤	MARCIA ROUSE Parcel 44-00038
⑥	MARK FREASE Parcel 44-00162
⑦	MARK FREASE Parcel 44-00163
⑧	MARK FREASE Parcel 44-00164

NOTE:
AS OF 12-20-07 ALL STARK COUNTY
FARM PROPERTY HAS BEEN REMOVED FROM
THIS ANNEXATION MAP. ONLY PROPERTY SHOWN
IN PERRY TOWNSHIP SECTION 32 IS INCLUDED
IN THE PROPHECY MASSILLON ANNEXATION.
ACREAGE FIGURES REVISED ON SHEET 1


STARK COUNTY COMMISSIONERS
PARCEL 43-80361
VOLUME 875, PAGES 461-462
150.040 Acres - Total DEED
- 2.750 Acres RAILROAD
- 0.541 Acres RAILROAD
146.749 Acres (Deed) to be annexed
149.161 Acres (Calc) to be annexed
NEW OUTLOT

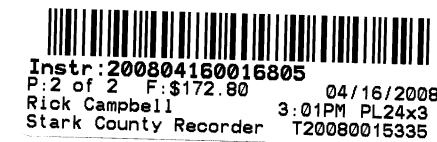

STARK COUNTY COMMISSIONERS
PARCEL 43-80113
VOLUME 3962, PAGE 347
30.70 Acres - Total DEED
13.640 Acres in SW 33 to be annexed
NEW OUTLOT

STARK COUNTY COMMISSIONERS
PARCEL 43-80112
VOLUME 3962, PAGE 422
24.100 Acres - Total DEED
(7.010 Acres - IN BETHLEHEM 4)
1.770 Acres - SW SECTION 33
15.320 Acres - SE SECTION 33
17.080 Acres - to be annexed
NEW OUTLOT

STARK COUNTY COMMISSIONERS
Parcel 12-80056

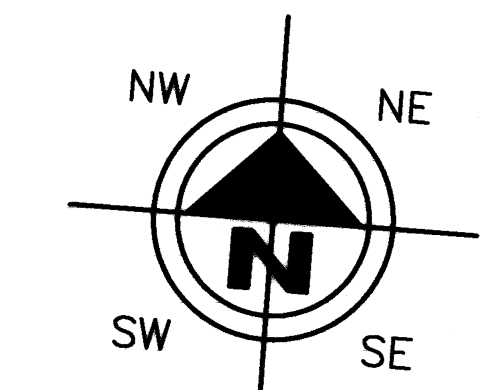


HORIZONTAL
SCALE IN FEET
1" = 200'

DRAWN BY: JAH
CHECKED BY: KAD
DATE: JULY 2007
DATE: JULY 2007

PROPHECY MASSILLON ANNEXATION

Part of the NE Quarter Section 32, Perry Township
Annexation Map
City of Massillon
Stark County, Ohio

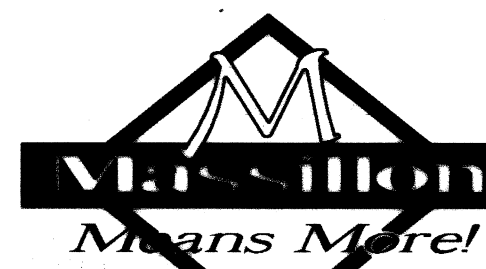

REVISIONS:	
DATE	DESCRIPTION
12/20/07	REMOVE COUNTY FARM PROPERTY
3/25/08	REVISE INTERIOR LOT LINES PER DEED NOV. 2007

ELECTRONIC FILE NAME:
07AX0102.DWG

ACCOUNT NUMBER
07AX01