


POETS GLEN AREA ANNEXATION

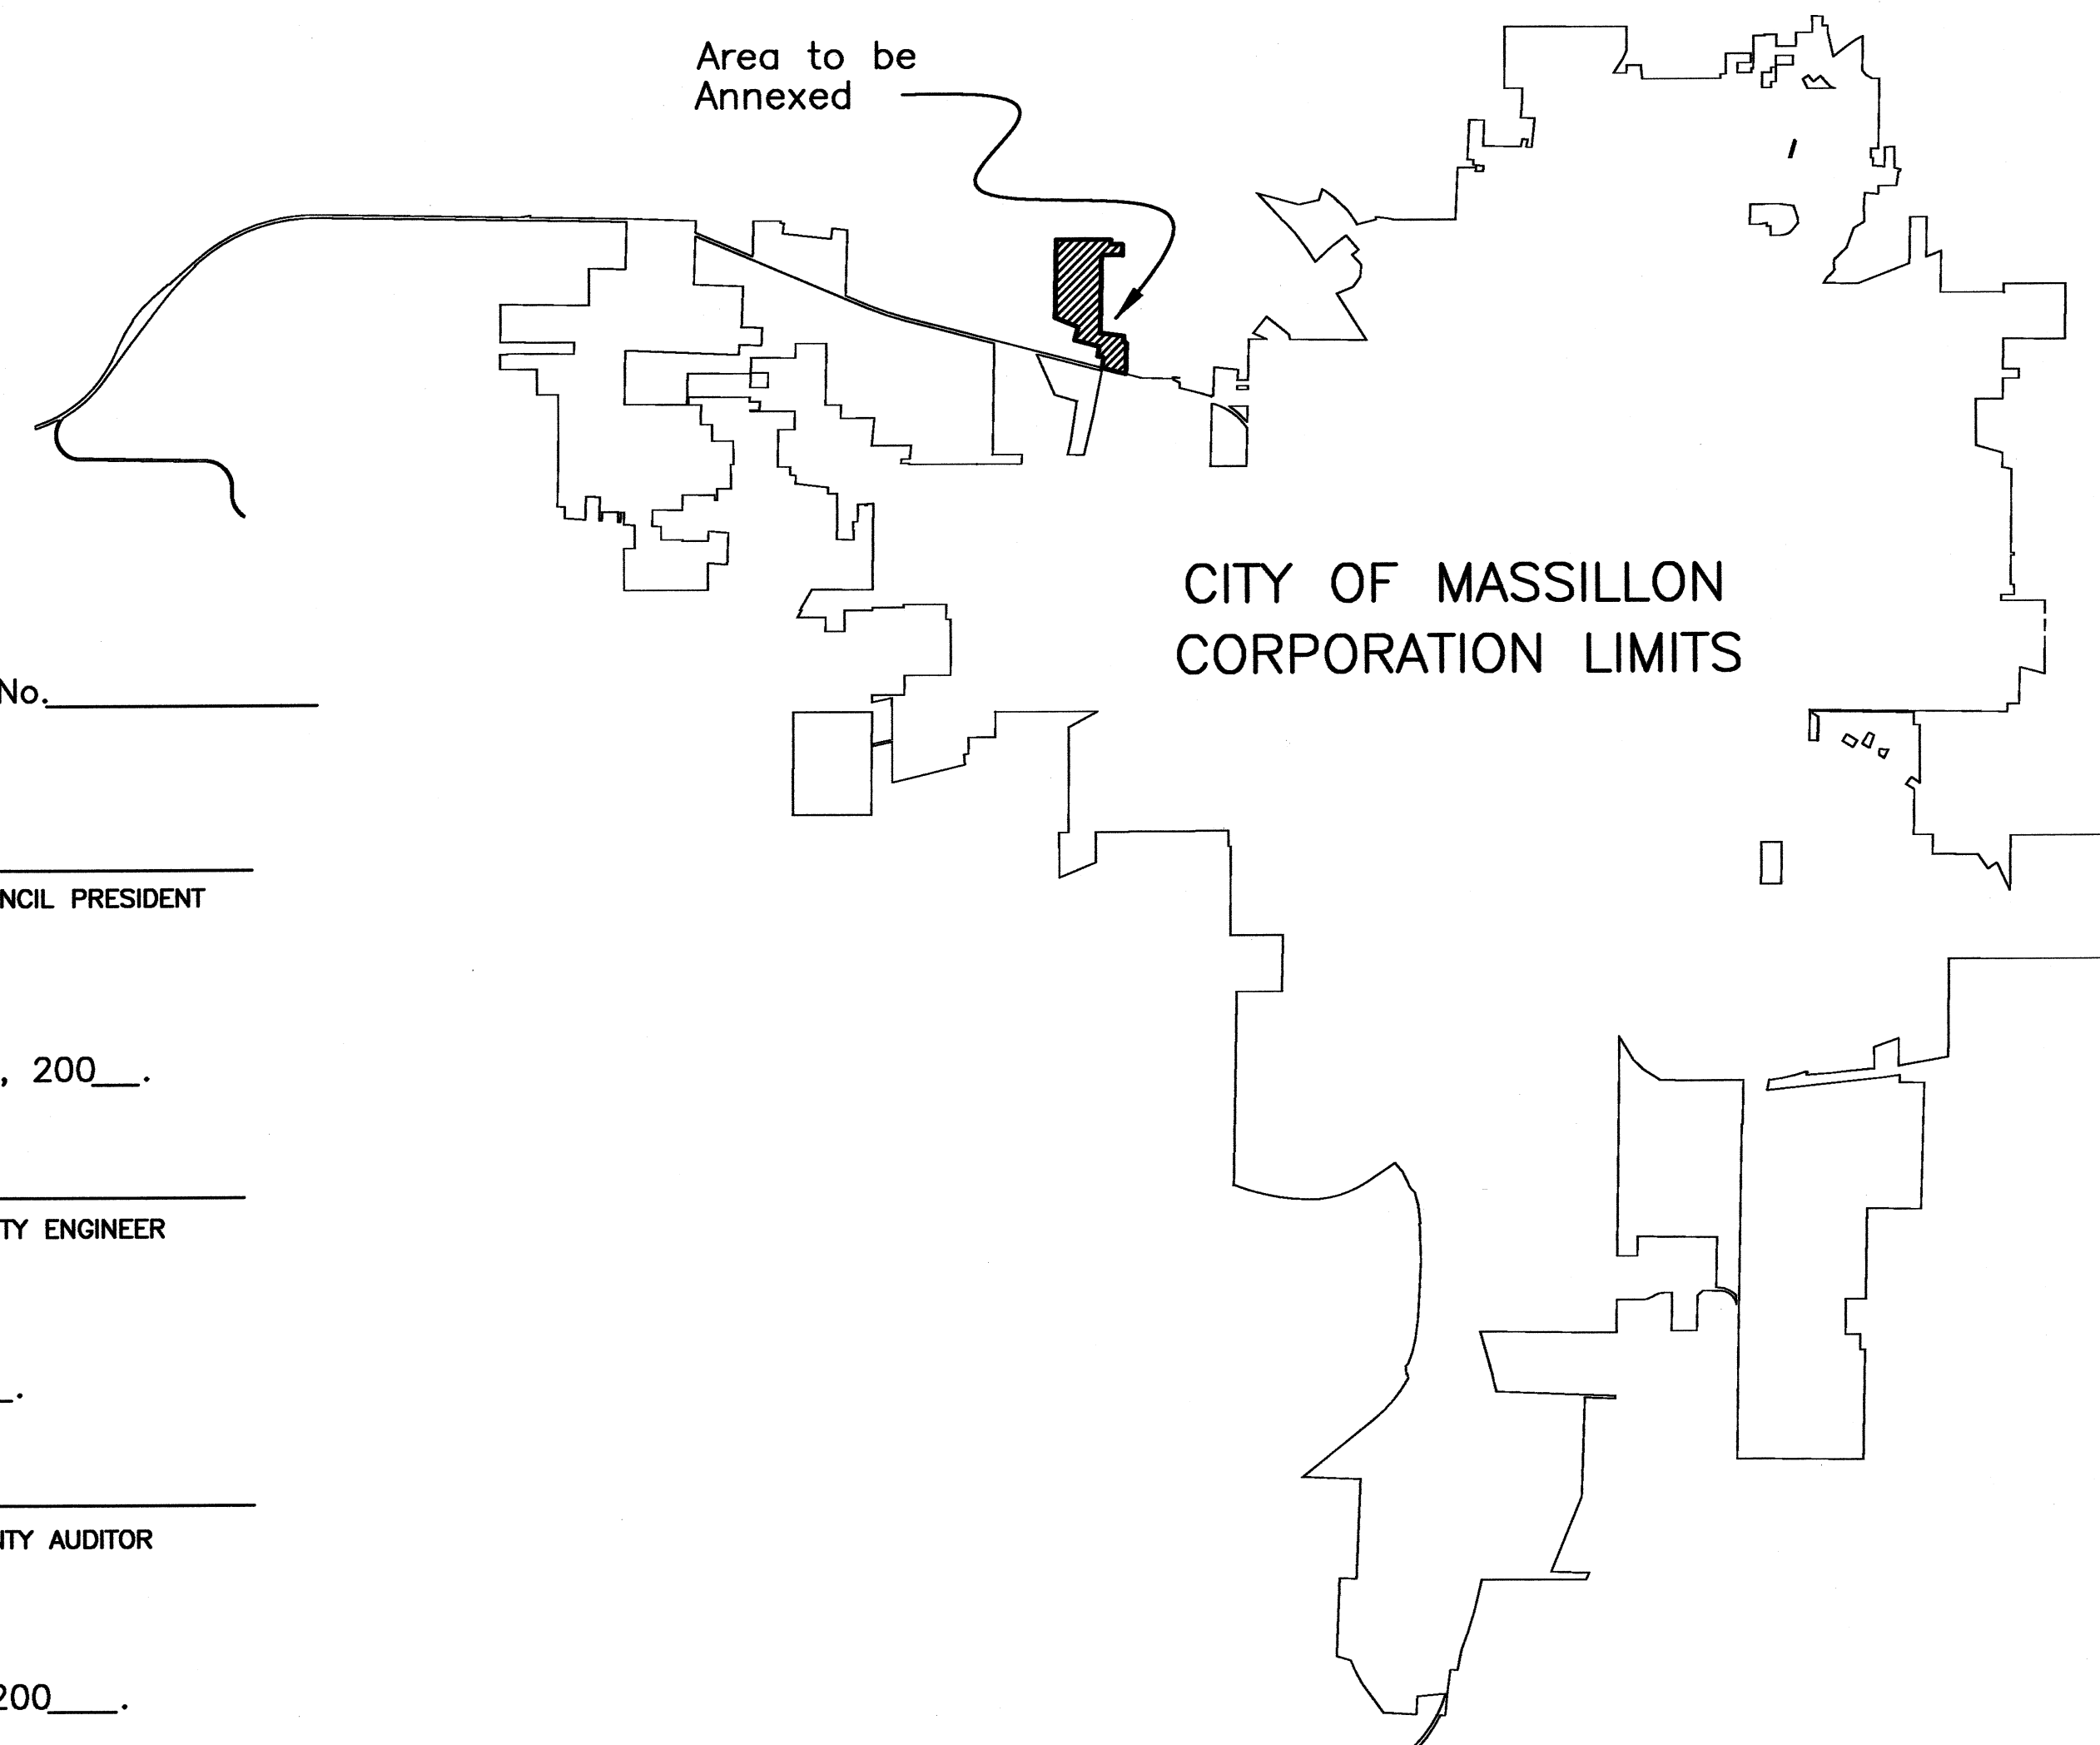

MASSILLON CITY COUNCIL

Accepted by the City Council of Massillon, Ohio, by Ordinance No. _____
Passed this ____ day of _____, 200__.

MASSILLON COUNCIL CLERK

MASSILLON COUNCIL PRESIDENT

CITY ENGINEER

City lot numbers assigned this ____ day of _____, 200__.

MASSILLON CITY ENGINEER

COUNTY AUDITOR

Entered this ____ Day of _____, 200__.

STARK COUNTY AUDITOR

COUNTY RECORDER

Received for record this ____ day of _____, 200__.

Recorded in Vol. _____ Page _____ this ____ day of _____, 200__.

STARK COUNTY COMMISSIONERS

Approved for annexation by the Stark County Commissioners.
Adopted this ____ day of _____, 200__.

STARK COUNTY RECORDER

STARK COUNTY COMMISSIONERS

MAP OF TERRITORY TO BE ANNEXED TO THE CITY OF MASSILLON, OHIO

Miles of State Highways	0	Miles	0	Acres
Miles of County Roads	Half width 0.200	Miles	0.727	Acres
	Full width 0.095	Miles	0.690	Acres
Miles of Township Roads	Half width 0.092	Miles	0.242	Acres
	Full width 0.440	Miles	2.796	Acres

S.W. Qtr. Section 1 Tuscarawas Twp.	52.883 Acres
S.E. Qtr. Section 1 Tuscarawas Twp.	0.152 Acres
N.W. Qtr. Section 12 Tuscarawas Twp.	6.974 Acres
N.E. Qtr. Section 12 Tuscarawas Twp.	1.843 Acres
Total Acreage in Annexation	61.852 (Deed) Acres
	59.437 (Calc.) Acres

NOTE:


This map is compiled, calculated, and drawn from available deeds of record, record plats, and other documents obtained from the official records maintained by the various offices of Stark County, Ohio.
A boundary survey was not performed on any properties.

BASIS OF BEARING

The bearings are based on the east line of the Southwest Quarter Section 1, Tuscarawas Township having a bearing of S 02°07'20" W as described in I.R.# 200706290035971 of the Stark County Official Records. Presently or formerly owned by TJ & MG Properties, LLC.

PERTINENT DOCUMENTS

DEEDS:	TAX MAPS:	MASSILLON TAX MAP 20 MASSILLON TAX MAP 20A TUSCARAWAS SECTION MAP 1 TUSCARAWAS SECTION MAP 12
I.R. # 200706250034571 I.R. # 200706290035972 VOLUME 998 PAGE 464 VOLUME 2941 PAGE 82 VOLUME 1552 PAGE 31 VOLUME 3784 PAGE 244 I.R. # 200706260034876 I.R. # 200706270035186 VOLUME 3711 PAGE 537 I.R. # 200706290035971	RECORD PLATS: PLAT BOOK 32 PAGE 249	ANNEXATION MAPS TO CITY OF MASSILLON: PLAT BOOK 66 PAGE 1-4

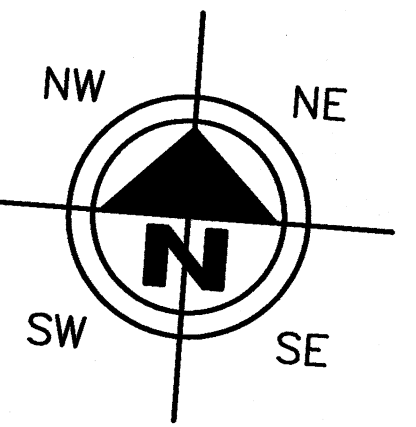

HORIZONTAL
SCALE IN FEET
1" = 100'

DRAWN BY: JAH	CHECKED BY: KAD
DATE: NOV. 2007	DATE: NOV. 2007

POETS GLEN AREA ANNEXATION



Part of the SW Quarter Section 1, Tuscarawas Township
and Part of the SE Quarter Section 1, Tuscarawas Township
and Part of the NW Quarter Section 12, Tuscarawas Township
and Part of the NE Quarter Section 12, Tuscarawas Township
Annexation Map
City of Massillon
Stark County, Ohio



REVISIONS:

DATE	DESCRIPTION
04/02/08	S.C.E. COMMENTS
10/23/09	UPDATE MAP
01/13/10	S.C.E. COMMENTS
02/04/10	ADDED ALLOTMENT

ELECTRONIC FILE NAME:
07AX0301.DWG
ACCOUNT NUMBER
07AX03

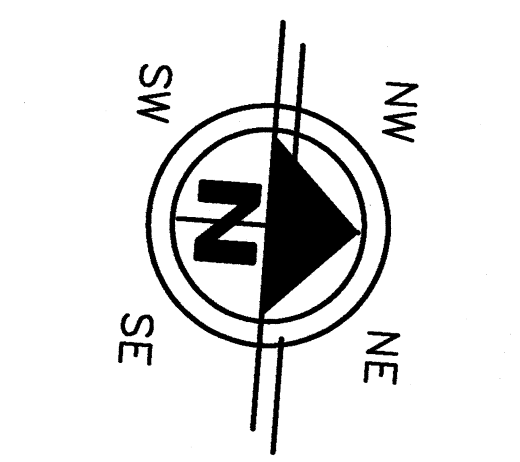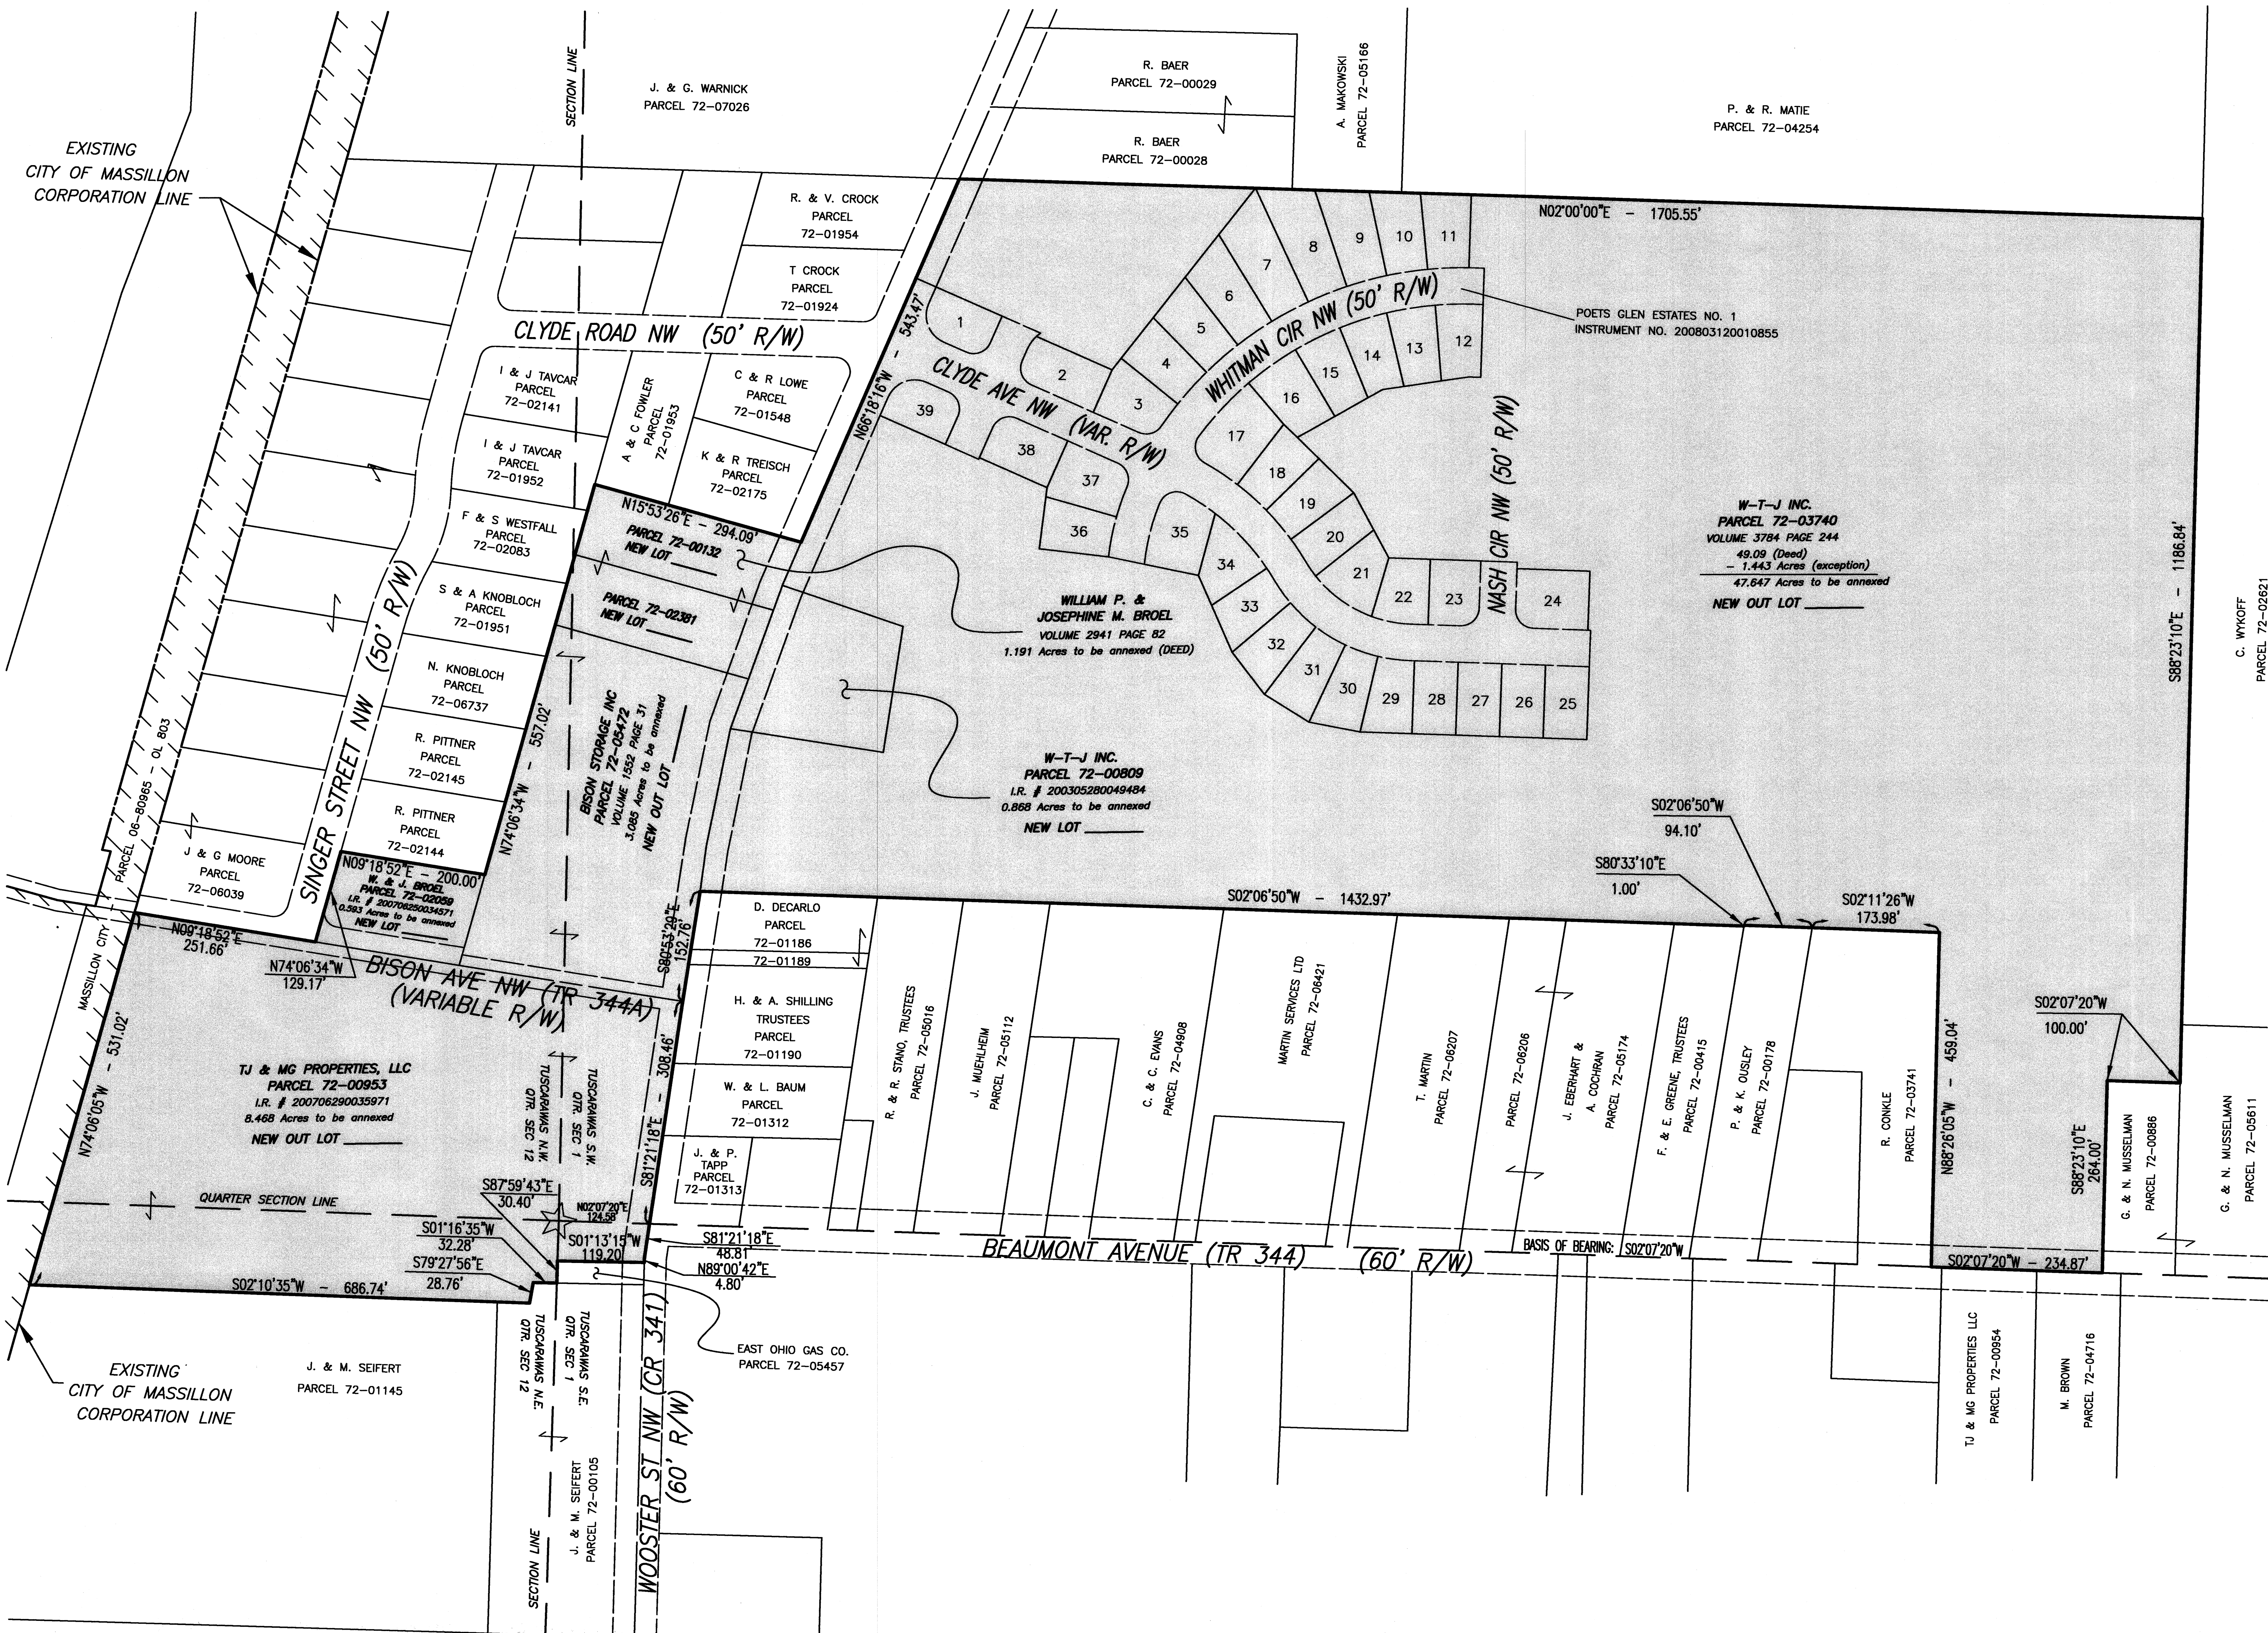

DRAWN BY:	CHECKED BY:
JAH	KAD
DATE:	DATE:
NOV. 2007	NOV. 2007

POETS GLEN AREA ANNEXATION

Part of the SW Quarter Section 1, Tuscarawas Township
and Part of the SE Quarter Section 1, Tuscarawas Township
and Part of the NW Quarter Section 12, Tuscarawas Township
and Part of the NE Quarter Section 12, Tuscarawas Township

Annexation Map
City of Massillon
Stark County, Ohio



REVISIONS:	
DATE	DESCRIPTION
09/28/09	REVISED CORP LINE
10/23/09	UPDATE MAP
01/13/10	S.C.E. COMMENTS
02/04/10	ADDED ALLOTMENT

ELECTRONIC FILE NAME:
07AX0302.DWG

ACCOUNT NUMBER
07AX03