
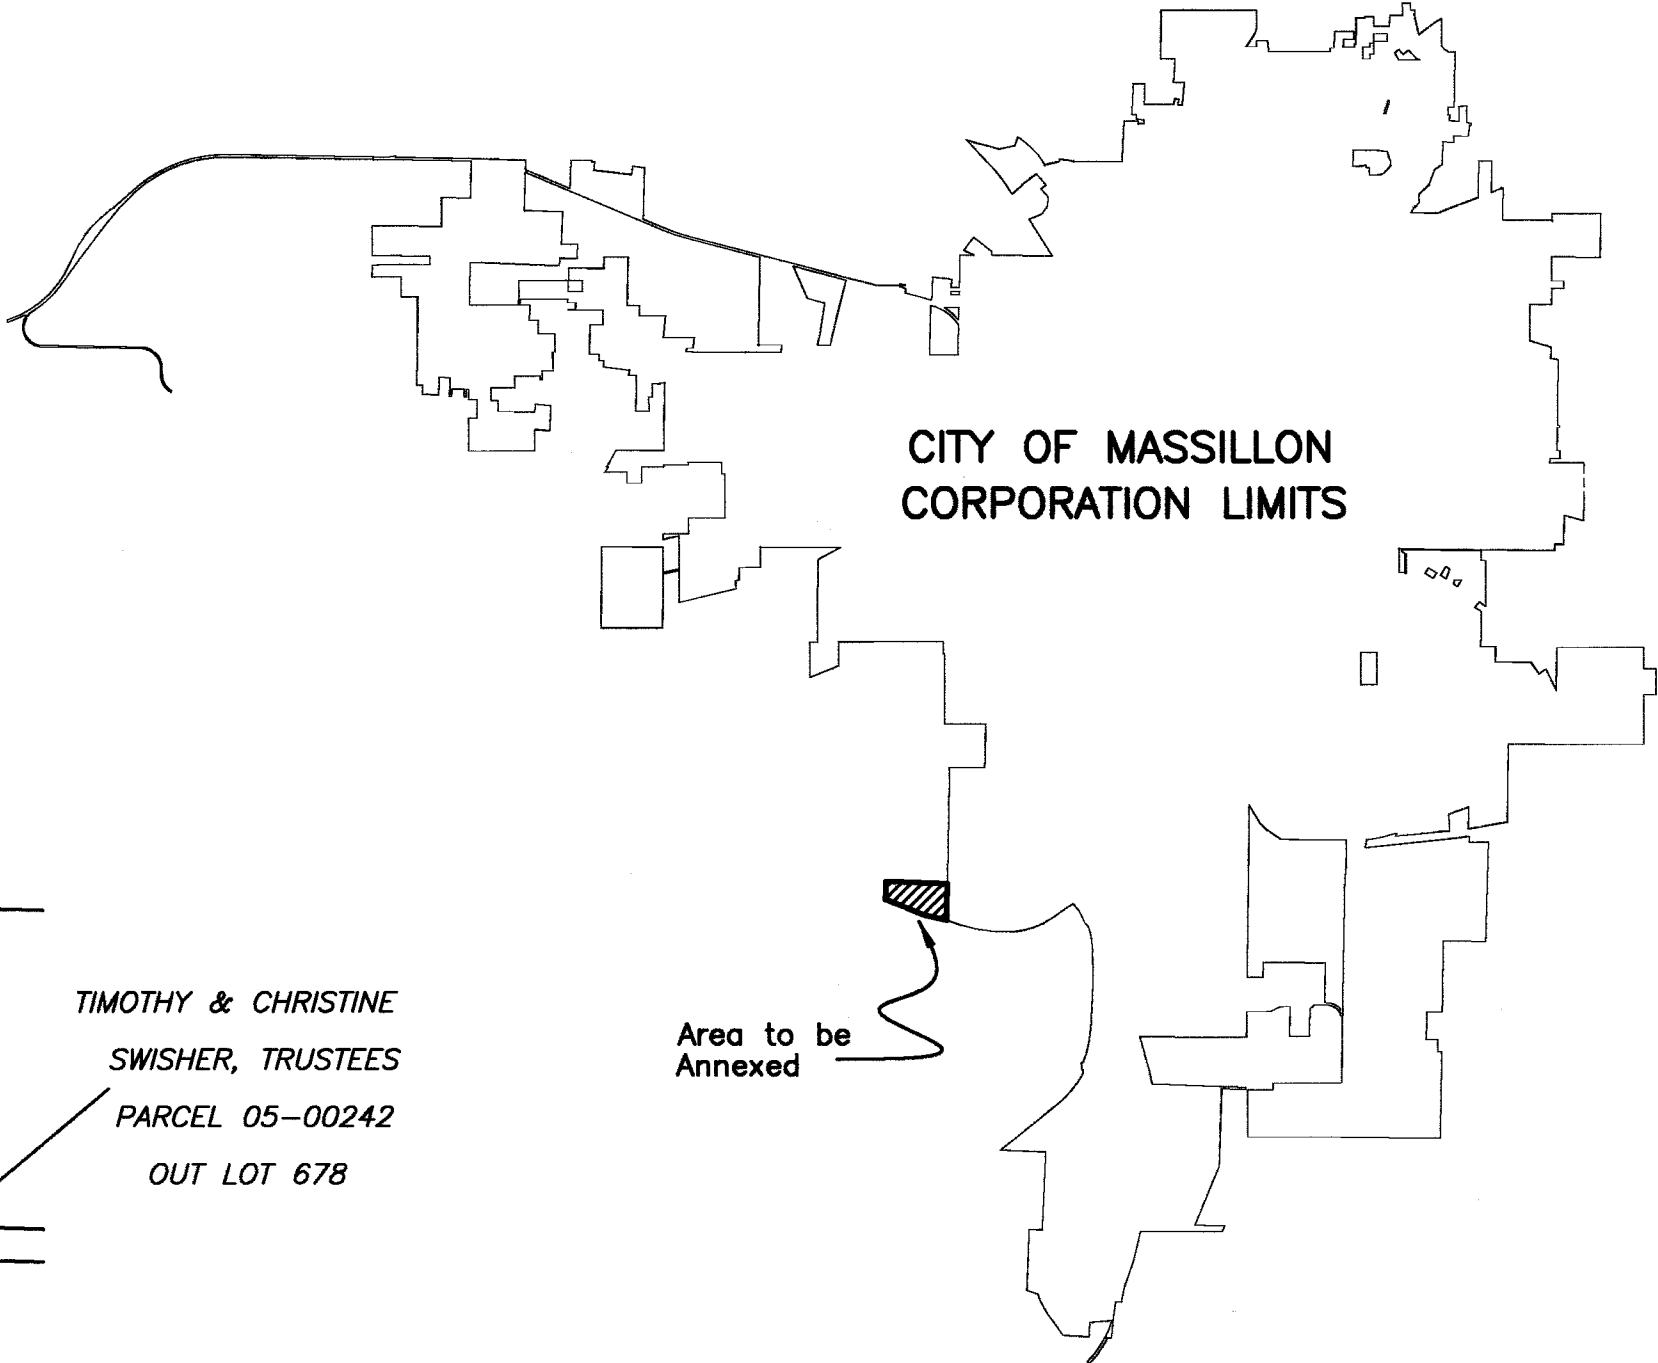


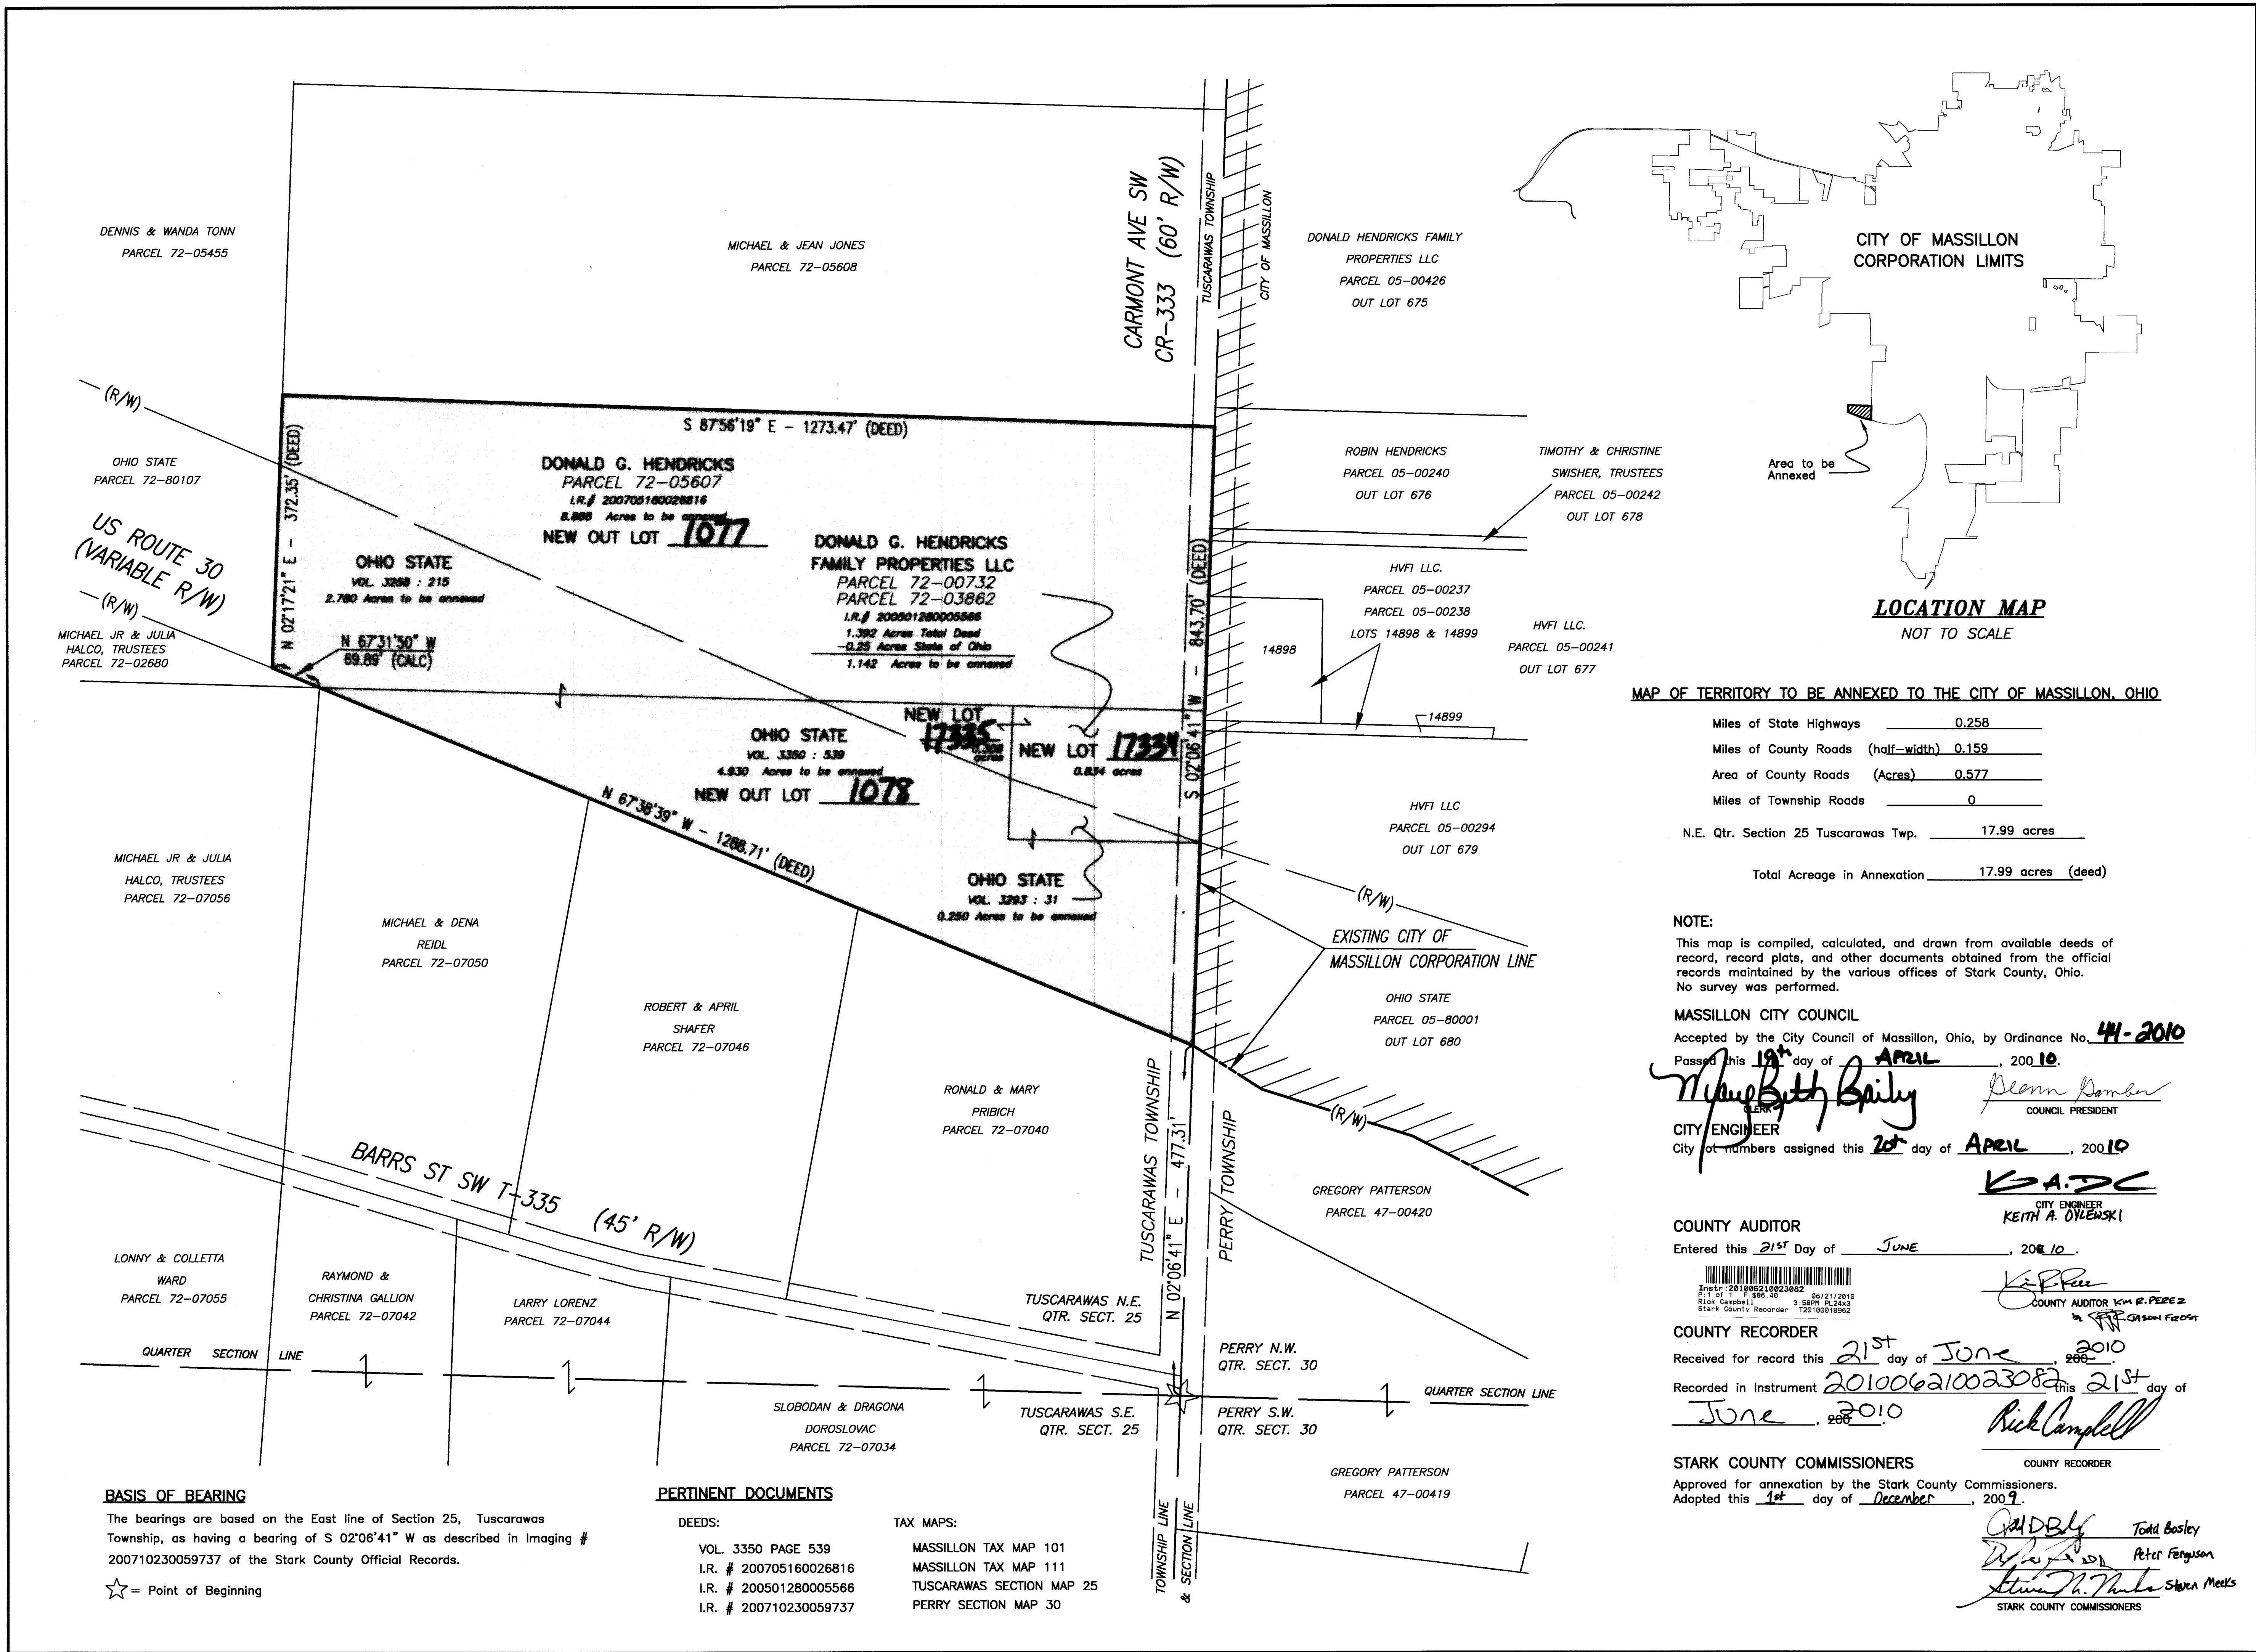

MAP OF TERRITORY TO BE ANNEXED TO THE CITY OF MASSILLON, OHIO

Miles of State Highways	0.258
Miles of County Roads (half-width)	0.159
Area of County Roads (Acres)	0.577
Miles of Township Roads	0
N.E. Qtr. Section 25 Tuscarawas Twp.	17.99 acres
Total Acreage in Annexation	17.99 acres (deed)


NOTE:
This map is compiled, calculated, and drawn from available deeds of record, record plats, and other documents obtained from the official records maintained by the various offices of Stark County, Ohio. No survey was performed.

MASSILLON CITY COUNCIL
Accepted by the City Council of Massillon, Ohio, by Ordinance No. 44-2010
Passed this 19th day of APRIL, 20010.
Mayor Billy Bailey *Deann Bomber*
CITY ENGINEER COUNCIL PRESIDENT
City of numbers assigned this 20th day of APRIL, 20010

K.A.D.C.
CITY ENGINEER
COUNTY AUDITOR KEITH A. DYERSKI
Entered this 21st Day of JUNE, 20010.

COUNTY RECORDER
Received for record this 21st day of JUNE, 20010.
Recorded in Instrument 201006210023082 this 21st day of JUNE, 20010.
Rick Campbell
COUNTY RECORDER

STARK COUNTY COMMISSIONERS
Approved for annexation by the Stark County Commissioners.
Adopted this 1st day of December, 2009.
Quddy *Todd Bosley* *Peter Ferguson* *Steven M. Meeks*
STARK COUNTY COMMISSIONERS

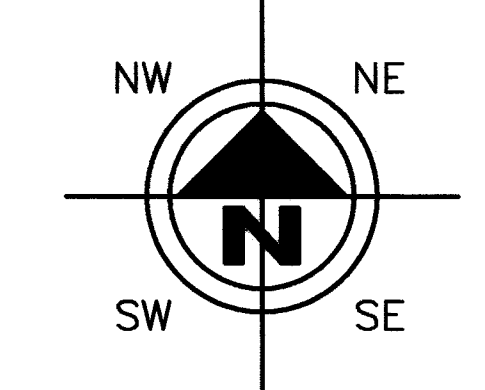

HORIZONTAL SCALE IN FEET
100 50 0 50 100

DRAWN BY: JAH
CHECKED BY: KAD
DATE: JULY 2009
DATE: JULY 2009

Hendricks Area Annexation
Part of the NE Quarter Section 25, Tuscarawas Township
Annexation Map
City of Massillon
Stark County, Ohio



REVISIONS:	
DATE	DESCRIPTION
11/23/09	S.C.E. COMMENTS

ELECTRONIC FILE NAME:
09AX0101.DWG
ACCOUNT NUMBER
09AX01