

(ST. JOHN'S LUTHERAN CHURCH) O.L. 571
VOL. 3040 P-497
4.17 AC. TAX MAP = 4.17 AC.

(SPRINGHAVEN ALLLOTMENT) 14329 THRU 14372
P.B. 42 P-120
18.53G AC. = 18.53G AC.



(STARK COUNTY COMMISSIONERS) O.L. 572
VOL. 3827 P 384
N.W. QTR. SEC. 4 PERRY - 5.190 AC.
N.E. QTR. SEC. 5 PERRY - 5.24 AC.
6.714 = 5.691 AC.
0.023 AC. IN CITY (P.L. 347)

(J. L. REMLINGER)
VOL. 3558 P-309
4.453 AC. = O.L. 574
(4122 ACTING IN NAME) (RE REMLINGER'S ESTATE)

(S F K LAND ASSOCIATES) O.L. 573
VOL. 4300 P-467
2.929B AC. S.E. QTR. SEC. 33 JACKSON
3.10G AC. N.W. QTR. SEC. 4 PERRY
3.2404 AC.
3.2404 AC.

TOTAL ACERAGE TO BE ANNEXED 31.8784¹⁴ AC

BENNINGTON
AVE

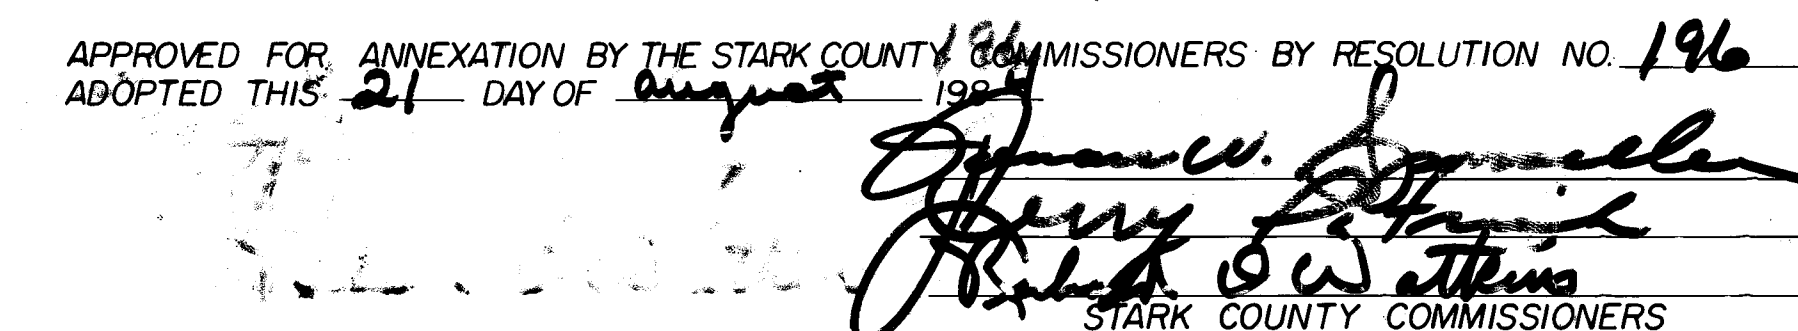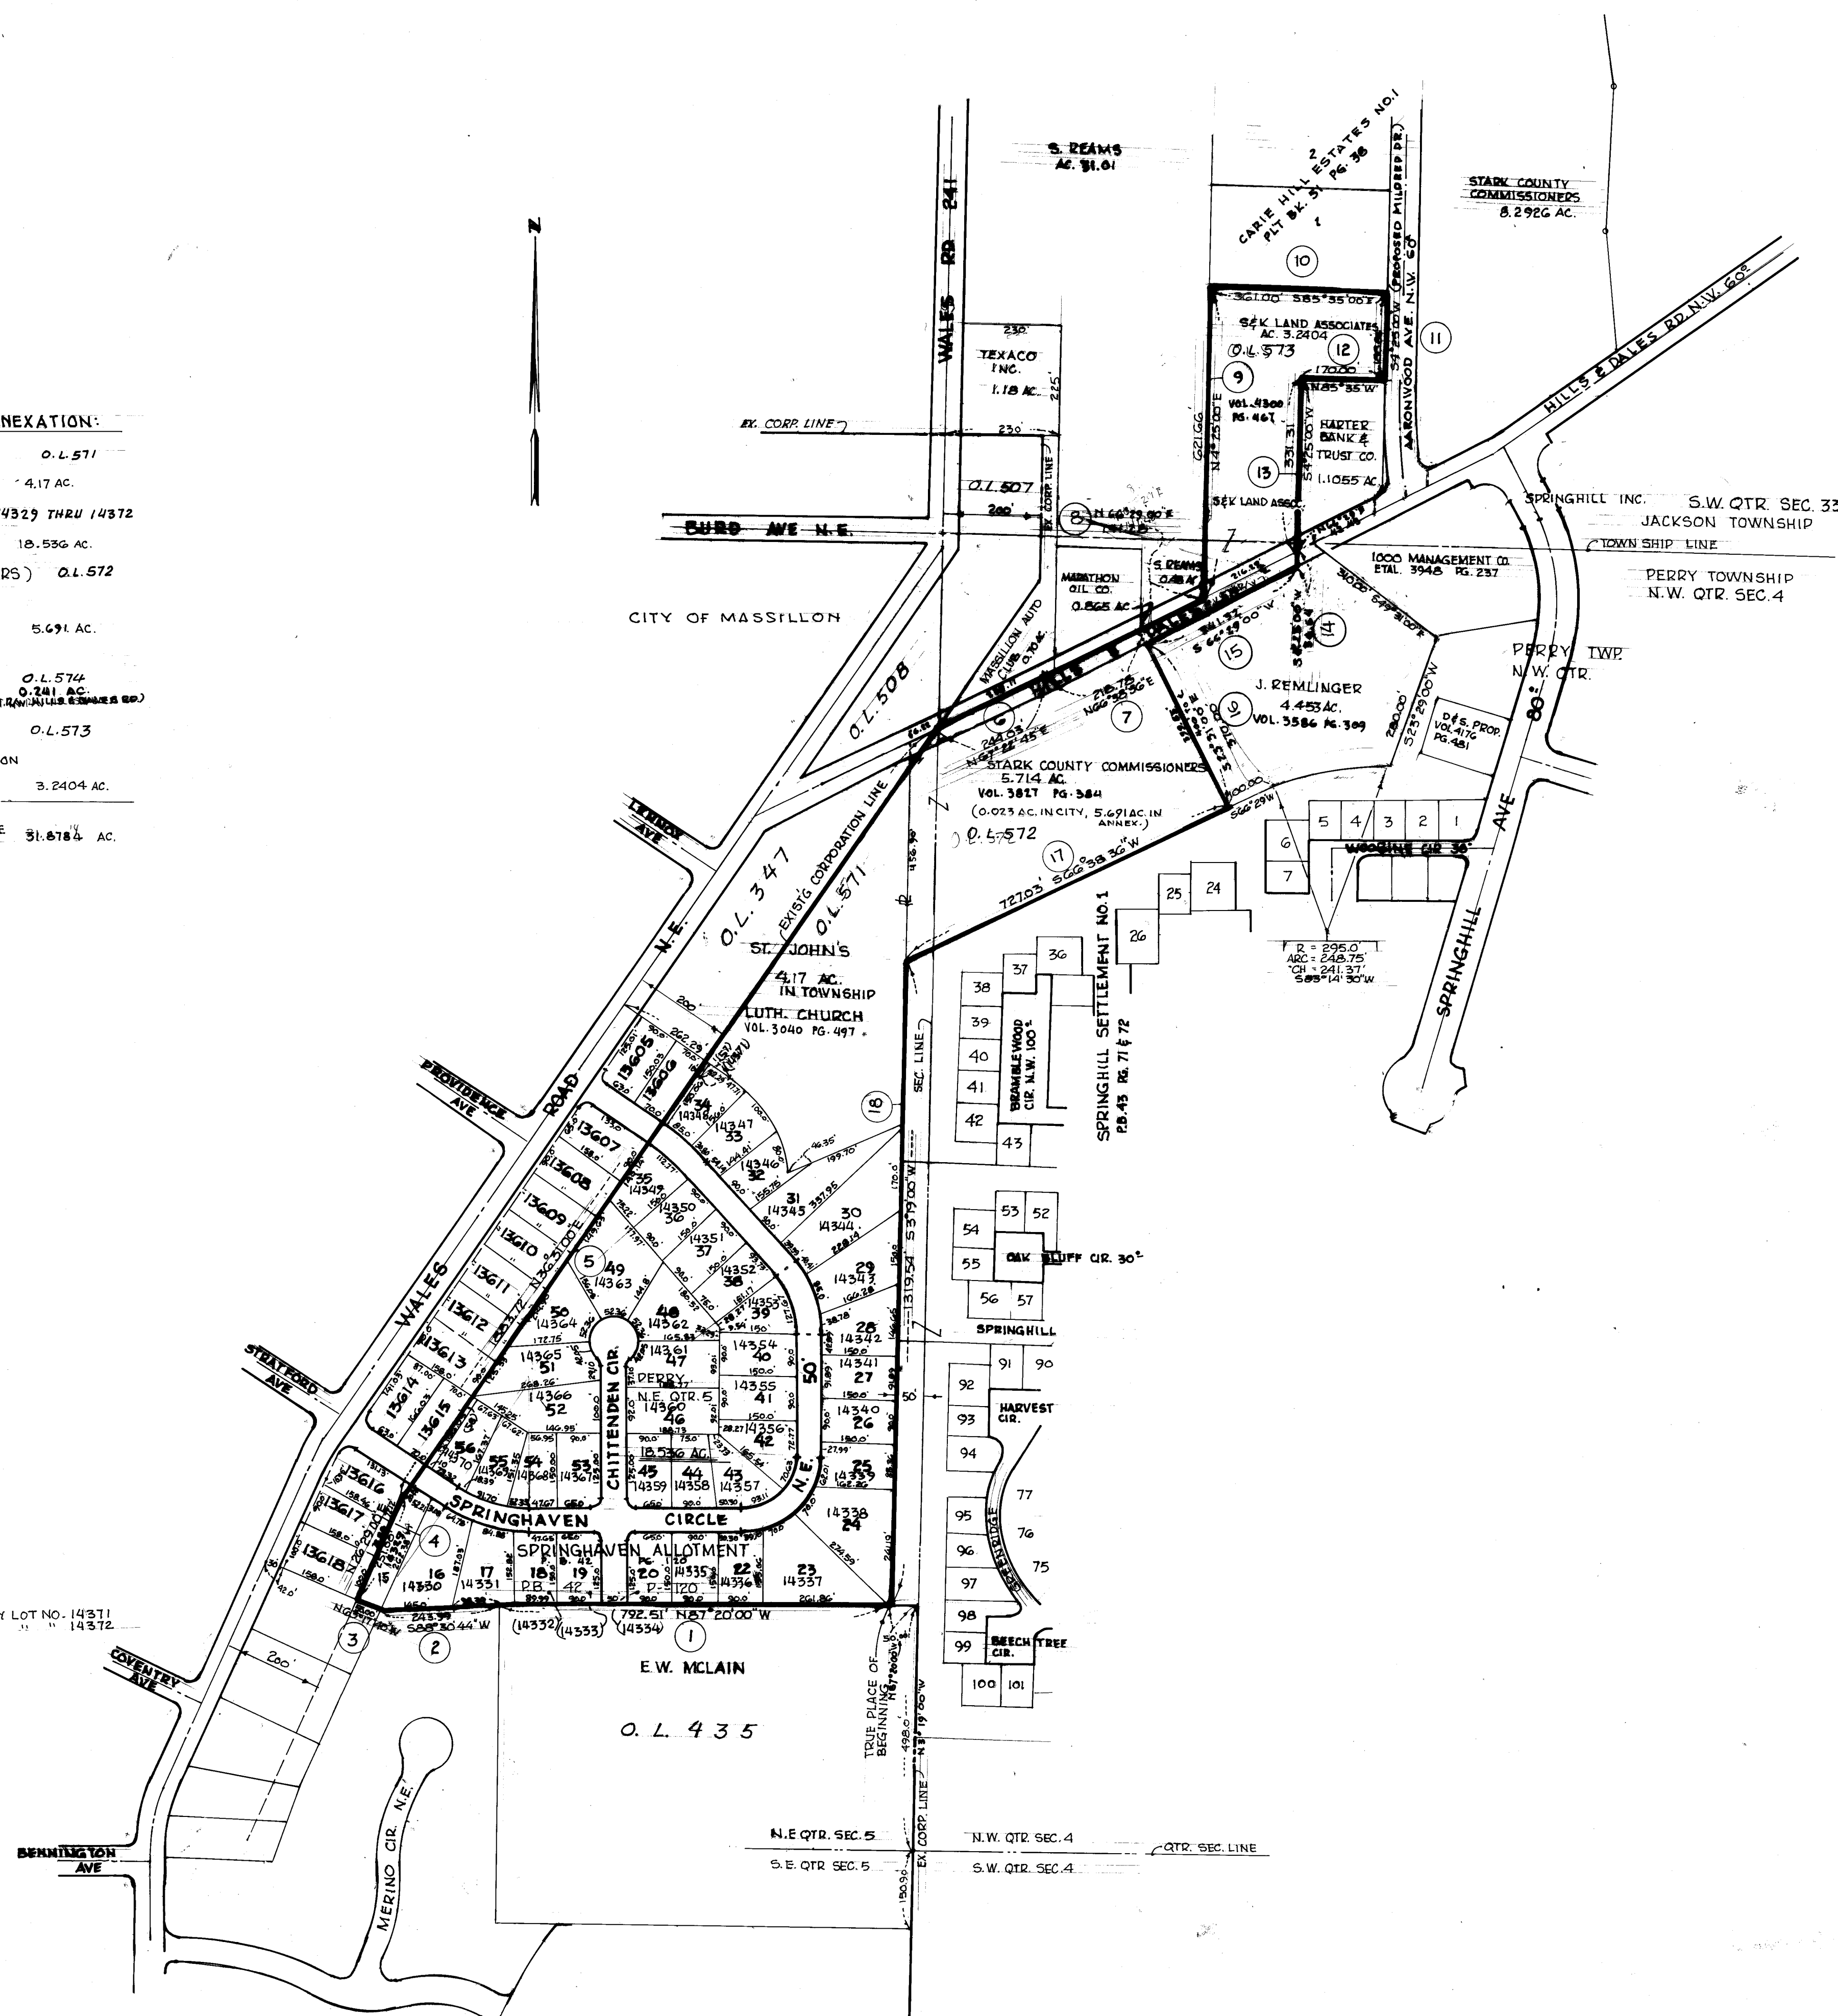

ACCEPTED BY CITY COUNCIL OF MASSILLON, OHIO BY ORDINANCE NO. 177-1984 PASSED THIS
DAY OF DEC. 3 1984

Fonald E. Mann
PRESIDENT

CITY LOT NUMBERS ASSIGNED THIS 6TH DAY OF DECEMBER 1984

Robert J. Wagner
CITY ENGINEER

ENTERED FOR TRANSFER THIS 16 DAY OF January 1985

WILEN D. BOWEN
COUNTY AUDITOR

RECEIVED FOR RECORD THIS 16th DAY OF January 1985

RECORDED IN VOL. 53 PAGE 6 THIS 16th DAY OF January 1985
 Lw: 339.60 nm

Janet Weir Creighton
COUNTY RECORDER

SURVEYORS CERTIFICATION: I HEREBY CERTIFY THAT THIS IS A TRUE DESCRIPTION OF THE TRACT TO
TO BE ANNEXED, AS COMPILED FROM THE DEEDS OF RECORD *R. J. Hill*

Robert J. Wagner - 54787
REG. SURVEYOR NUMBER

MAP OF TERRITORY TO BE ANNEXED TO THE CITY OF MASSILLON, OHIO		
TOTAL ACERAGE IN TERRITORY	31,978.4	ACRES
MILES OF STATE HIGHWAYS	0	MILES
MILES OF COUNTY ROADS	155.4	MILES
MILES OF TOWNSHIP ROADS	3222	MILES

CITY OF MASSILLON ANNEXATION MAP
AMENDED

CITY OF MASSILLON, OHIO	
SPRINGHAVEN AREA	
N.W. QTR. SEC. 4 PERRY, N.E. QTR. SEC. 5 PERRY	
S.W. QTR. SEC. 33 JACKSON	
DR BY RONNIE MCPHERSON	DEPT. OF PUBLIC SERVICE ENGINEERING DIVISION
CITY ENG. ROBERT WAGONER	
SCALE 1" = 200'	DATE 1-5-84