
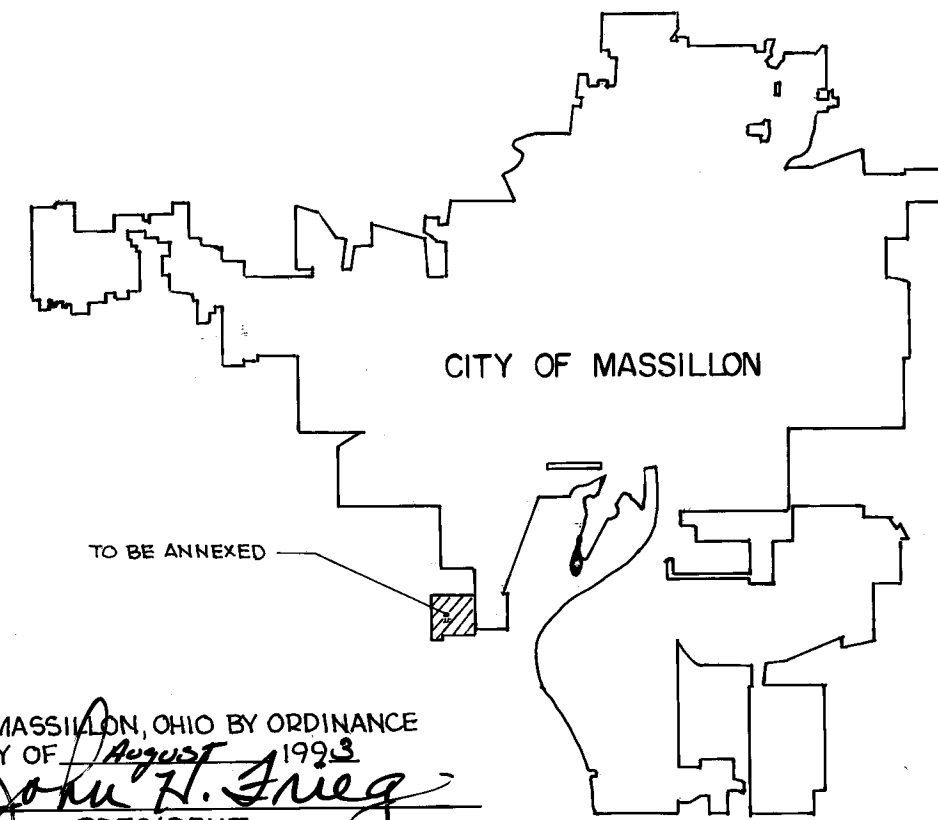


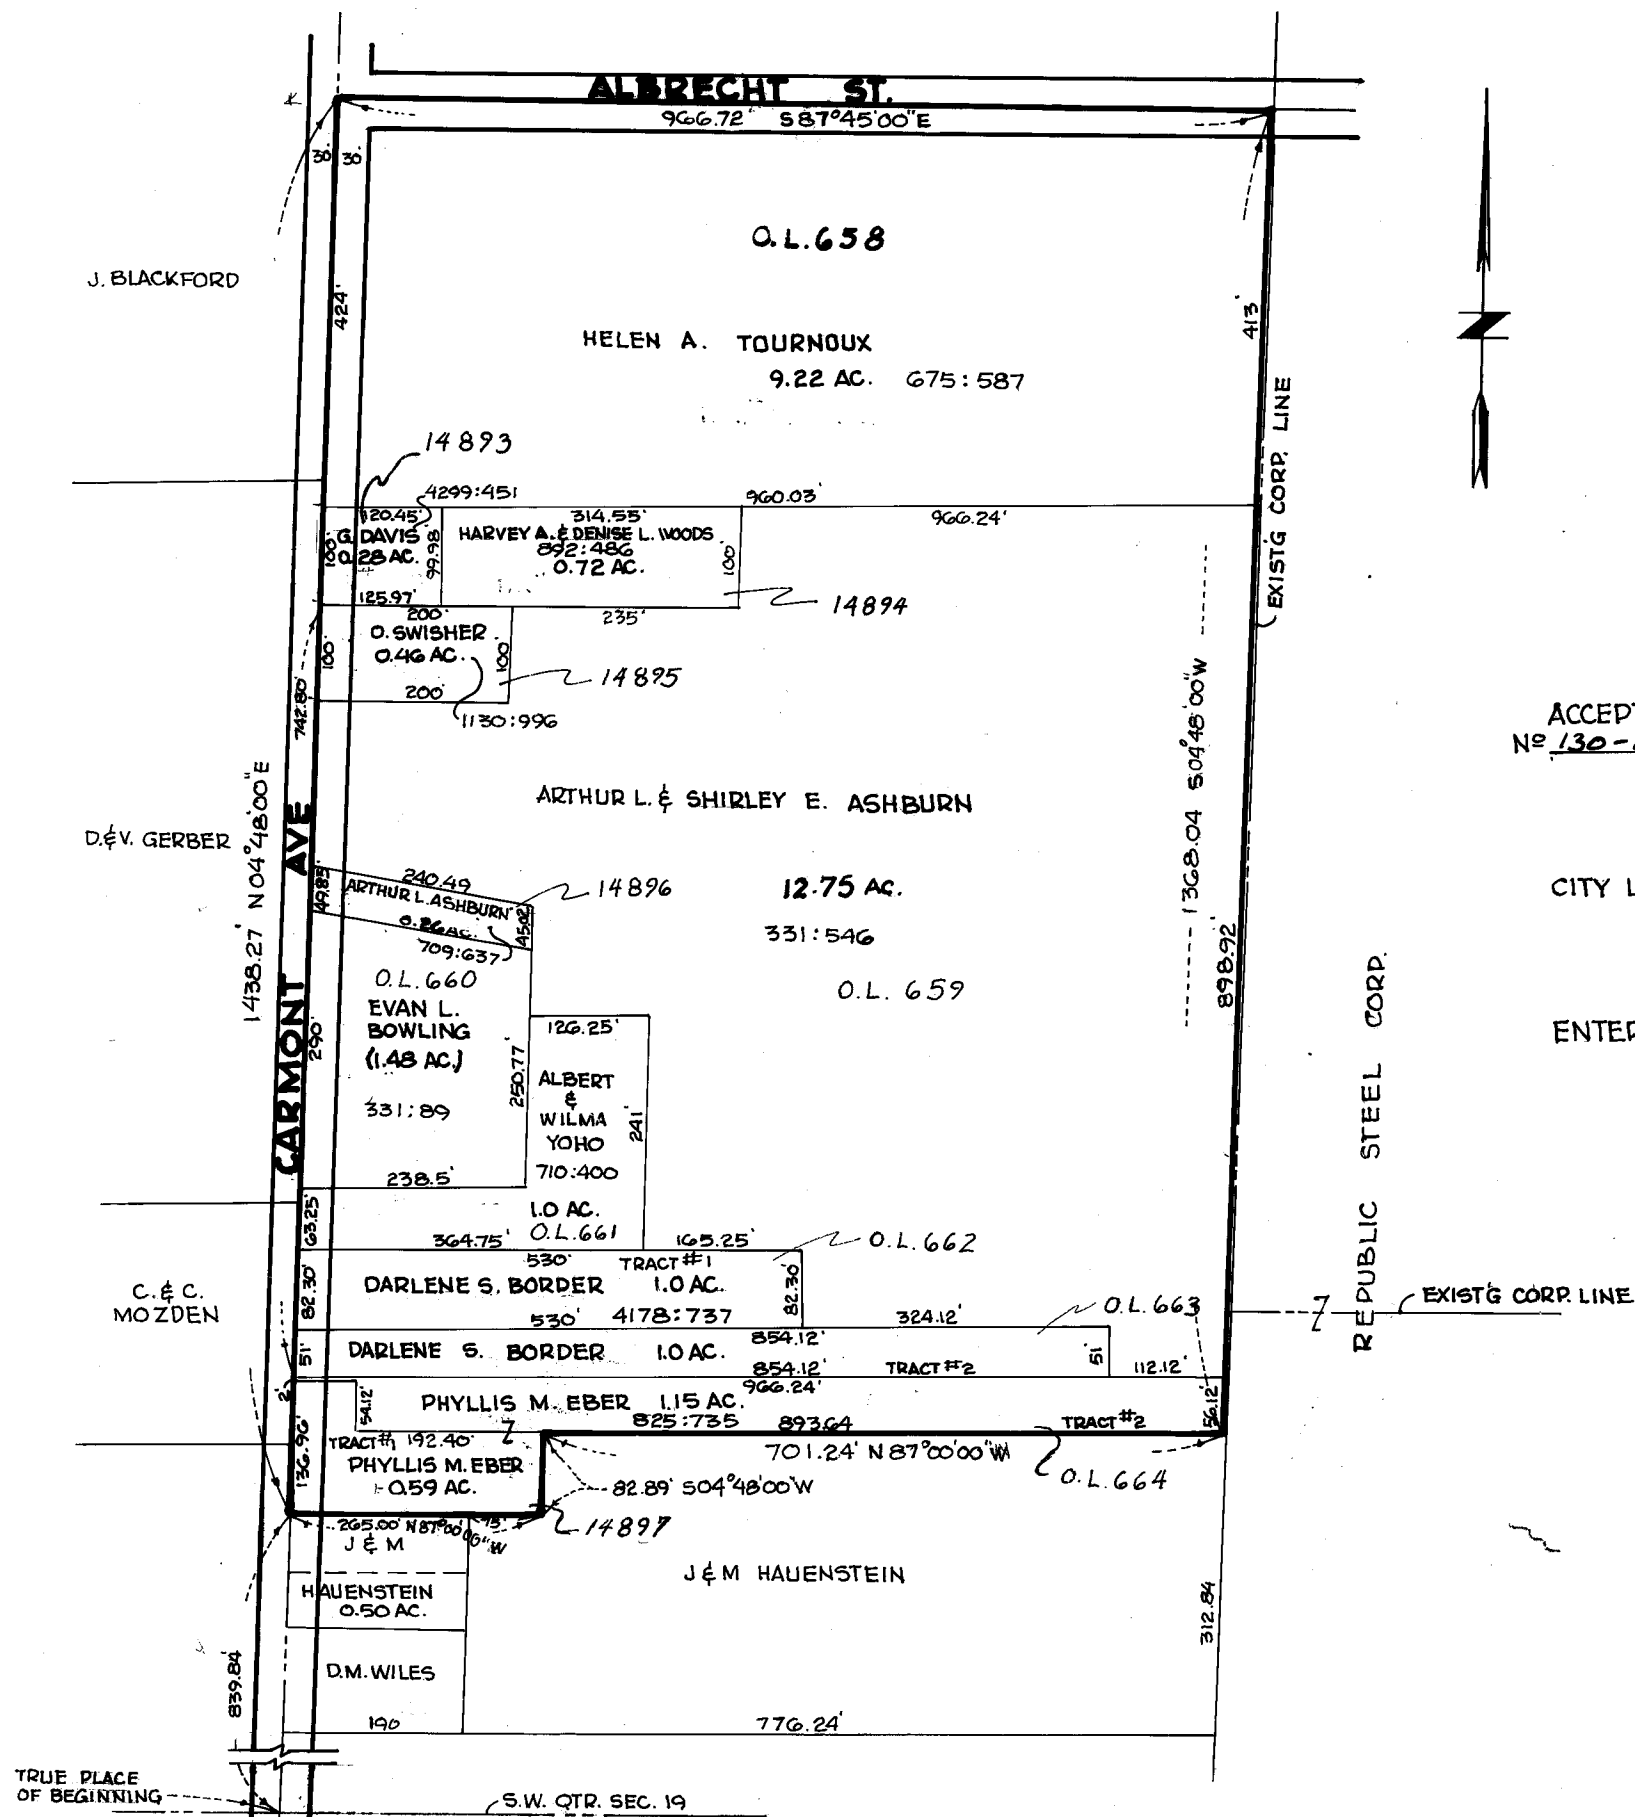

ACCEPTED BY THE CITY COUNCIL OF MASSILLON, OHIO BY ORDINANCE
No. 130-1993 PASSED THIS 16 DAY OF August 1993

John H. Fries
PRESIDENT

CITY LOT NUMBERS ASSIGNED THIS 18th DAY OF AUG. 1993

Robert F. Wagoner
CITY ENGINEER

ENTERED FOR TRANSFER THIS 7th DAY OF October 1993

Janet W. Creighton
COUNTY AUDITOR

RECEIVED FOR RECORD THIS 7th DAY OF OCTOBER 1993
RECORDED IN VOL. 59 PAGE 44 THIS 7th DAY OF OCTOBER 1993

Fee: \$20.00


SURVEYOR'S CERTIFICATION:

I HEREBY CERTIFY THAT THIS IS A TRUE DESCRIPTION OF THE TRACT TO BE ANNEXED AS COMPILED FROM DEEDS AND PLATS OF RECORD.

Robert F. Wagoner
REG. SURVEYOR No. 4787

MAP OF TERRITORY TO BE ANNEXED TO THE CITY OF MASSILLON, OHIO

TOTAL ACREAGE IN TERRITORY	<u>30.69</u>	ACRES
MILES OF STATE HIGHWAYS	<u>0</u>	MILES
MILES OF COUNTY ROADS	<u>0</u>	MILES
MILES OF TOWNSHIP ROADS	<u>0.45</u>	MILES

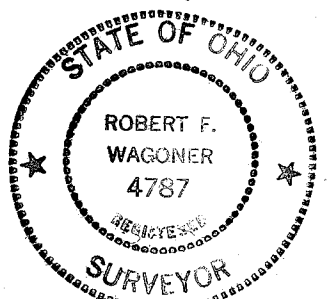

ALBRECHT AREA ANNEXATION

PT. S.W. QTR. SEC. 19 PERRY TWP., STARK COUNTY

DR BY RONNIE MCPHERSON
CITY ENG. ROBERT WAGONER
SCALE 1" = 200' DATE 10-9-92

DEPT. OF PUBLIC SERVICE
ENGINEERING DIVISION

FILE No M-821

ACC. No 3176

APPROVED FOR ANNEXATION BY THE STARK COUNTY COMMISSIONERS BY RESOLUTION
No. ADOPTED THIS 3rd DAY OF June 1993

Mary M. Cullen
DeWitt

STARK COUNTY COMMISSIONERS