


S.W. QTR. SEC. 17, S. QTR. SEC. 18, N.E. QTR. SEC. 19, N.W. QTR. SEC. 20
N.W. QTR. SEC. 23, S.W. QTR. SEC. 24, S.E. QTR. SEC. 19
DR. BY RON MCPHERSON & BOB WAGONER
CITY ENG. ROBERT WAGONER
SCALE 1" = 200' DATE 7-23-92
Fee: \$43.20

SCALE 1 = 200
DATE 7-23-92
Fee: \$43.20



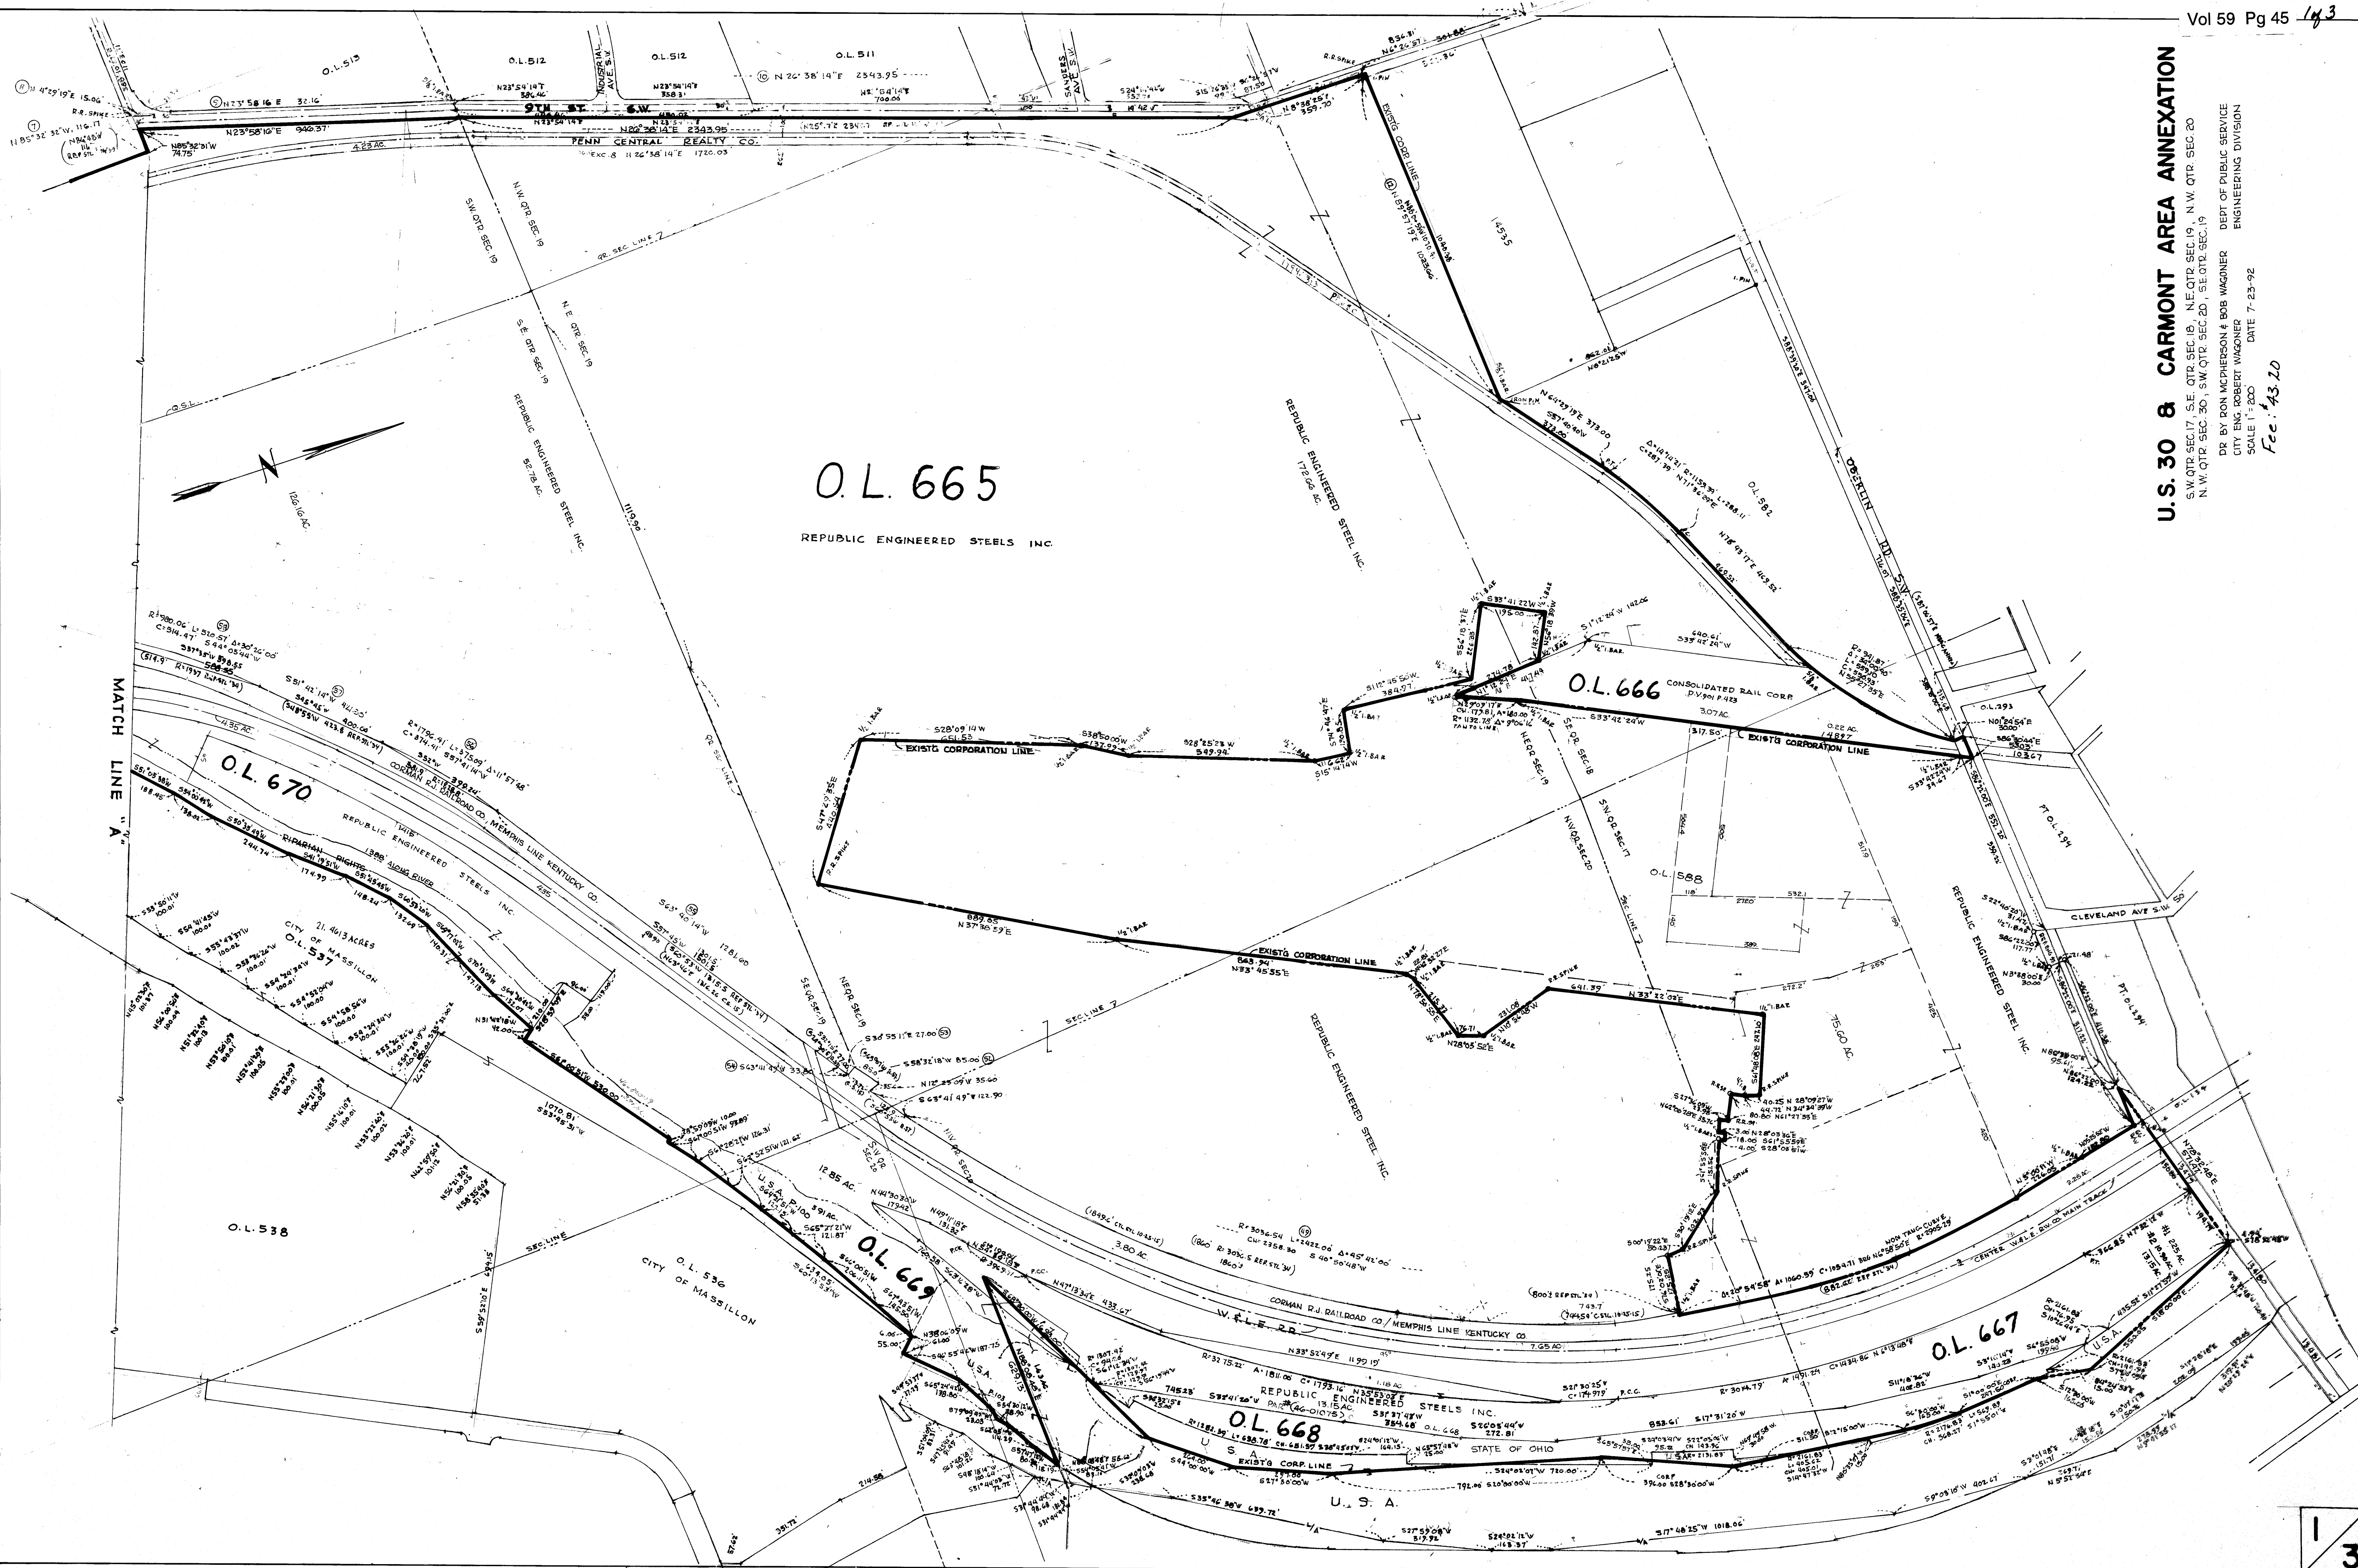

U.S. 30 & CARMONT AREA ANNEXATION
S.W. QTR. SEC. 17, S.W. QTR. SEC. 18, S.W. QTR. SEC. 19, N.W. QTR. SEC. 20
N.W. QTR. SEC. 30

DR BY RON MCPHERSON &
CITY ENG. ROBERT WAGONER
SCALE 1"=200
DATE 7-23-92
DEPT. OF PUBLIC SERVICE
ENGINEERING DIVISION
Fee: \$43.20

2
3

