

SURVEYOR'S CERTIFICATION

I HEREBY CERTIFY THAT THIS IS A TRUE DESCRIPTION OF THE TRACT TO BE ANNEXED AS COMPILED FROM DEEDS AND PLATS OF RECORD

Robert F. Wagoner
REG. SURVEYOR'S No. 4787

APPROVED FOR ANNEXATION BY THE STARK COUNTY COMMISSIONERS

ADOPTED THIS 9th DAY OF MARCH 1995

John P. Dougherty
Hayward A. Jackson
STARK COUNTY COMMISSIONERS

ACCEPTED BY THE CITY COUNCIL OF MASSILLON, OHIO BY ORDINANCE No. 21-1995

PASSED THIS 6th DAY OF FEBRUARY 1995

Sharon Howell
COUNCIL CLERK

Corey M. Turbae
PRESIDENT

CITY LOT NUMBERS ASSIGNED THIS 23RD DAY OF FEBRUARY 1995

Robert F. Wagoner
CITY ENGINEER

ENTERED FOR TRANSFER THIS 3rd DAY OF May 1995

Patricia A. Gallet
COUNTY AUDITOR

RECEIVED FOR RECORD THIS 3rd DAY OF May 1995


RECORDED IN VOL. 60 PAGE 108 THIS 3rd DAY OF May 1995

Fee: \$20.00


Jane Vignas
COUNTY RECORDER

TERRITORY TO BE ANNEXED TO THE CITY OF MASSILLON

TOTAL ACREAGE IN TERRITORY	<u>0.077</u>	ACRES
MILES OF STATE HIGHWAYS	<u>0</u>	MILES
MILES OF COUNTY ROADS	<u>0</u>	MILES
MILES OF TOWNSHIP ROADS	<u>0</u>	MILES
ACREAGE IN S.W. QTR. SEC. 17 PERRY	<u>0.077</u>	ACRES

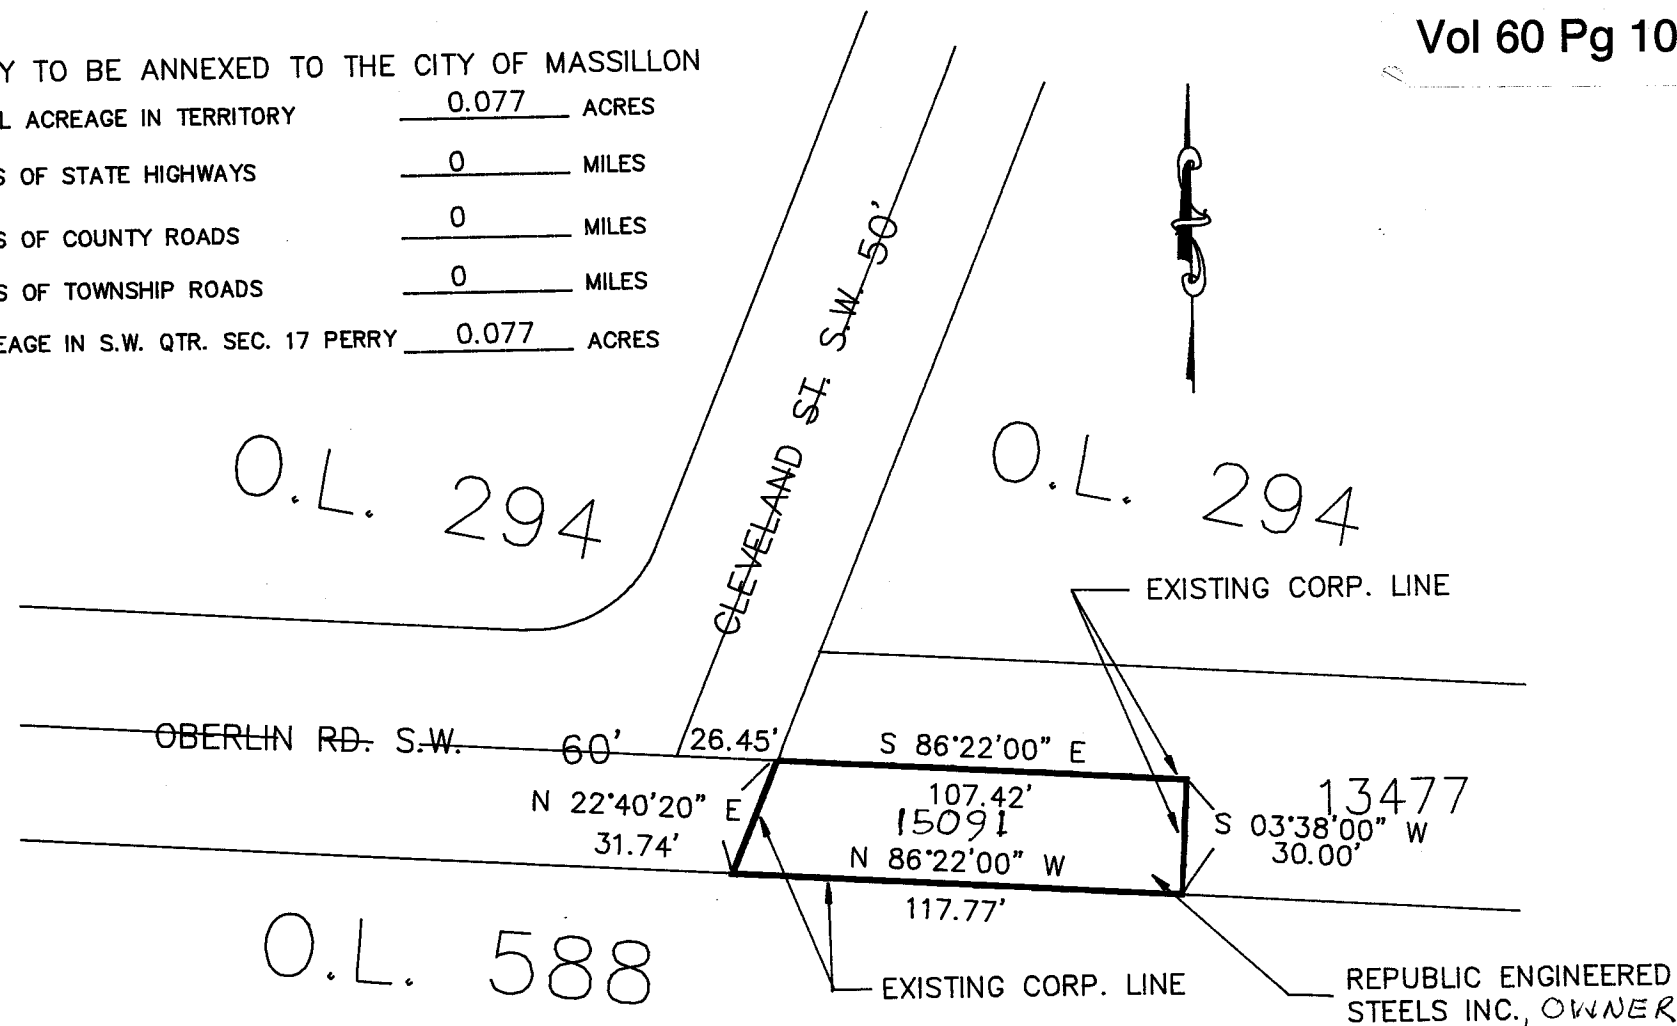

SITE MAP

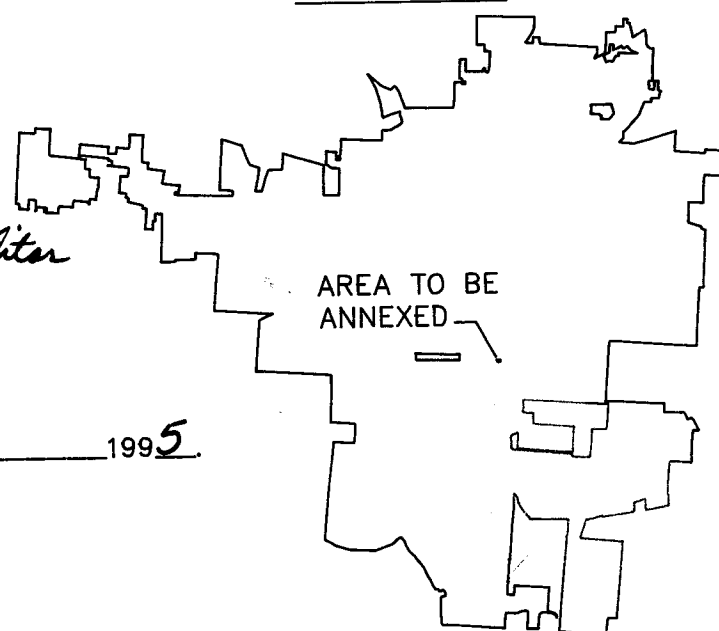

CLEVELAND STREET AREA
ANNEXATION
PT. S.W. QTR. SEC. 17 PERRY TWP.,
STARK COUNTY

DR. BY S. HAMIT
CITY ENGINEER ROBERT F. WAGONER
SCALE 1" = 50'
FILE NO. M-841

DEPT. OF PUBLIC SERVICE
ENGINEERING DIVISION
DATE
ACC. NO. 3218