
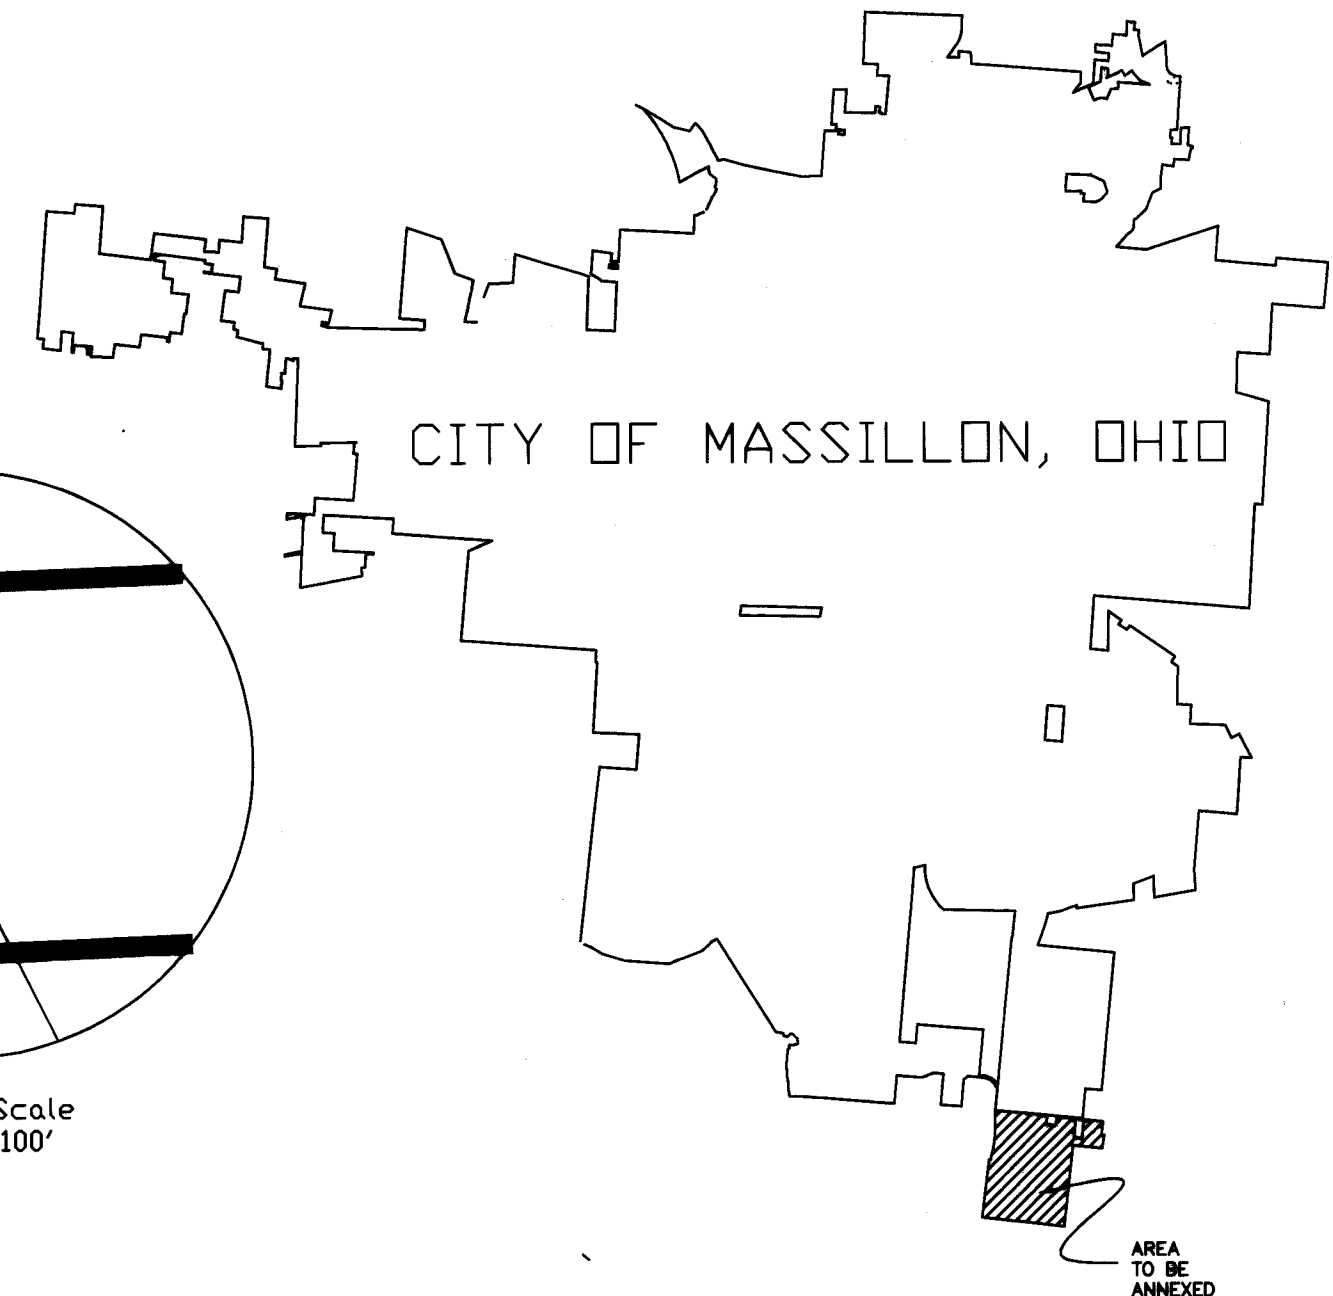


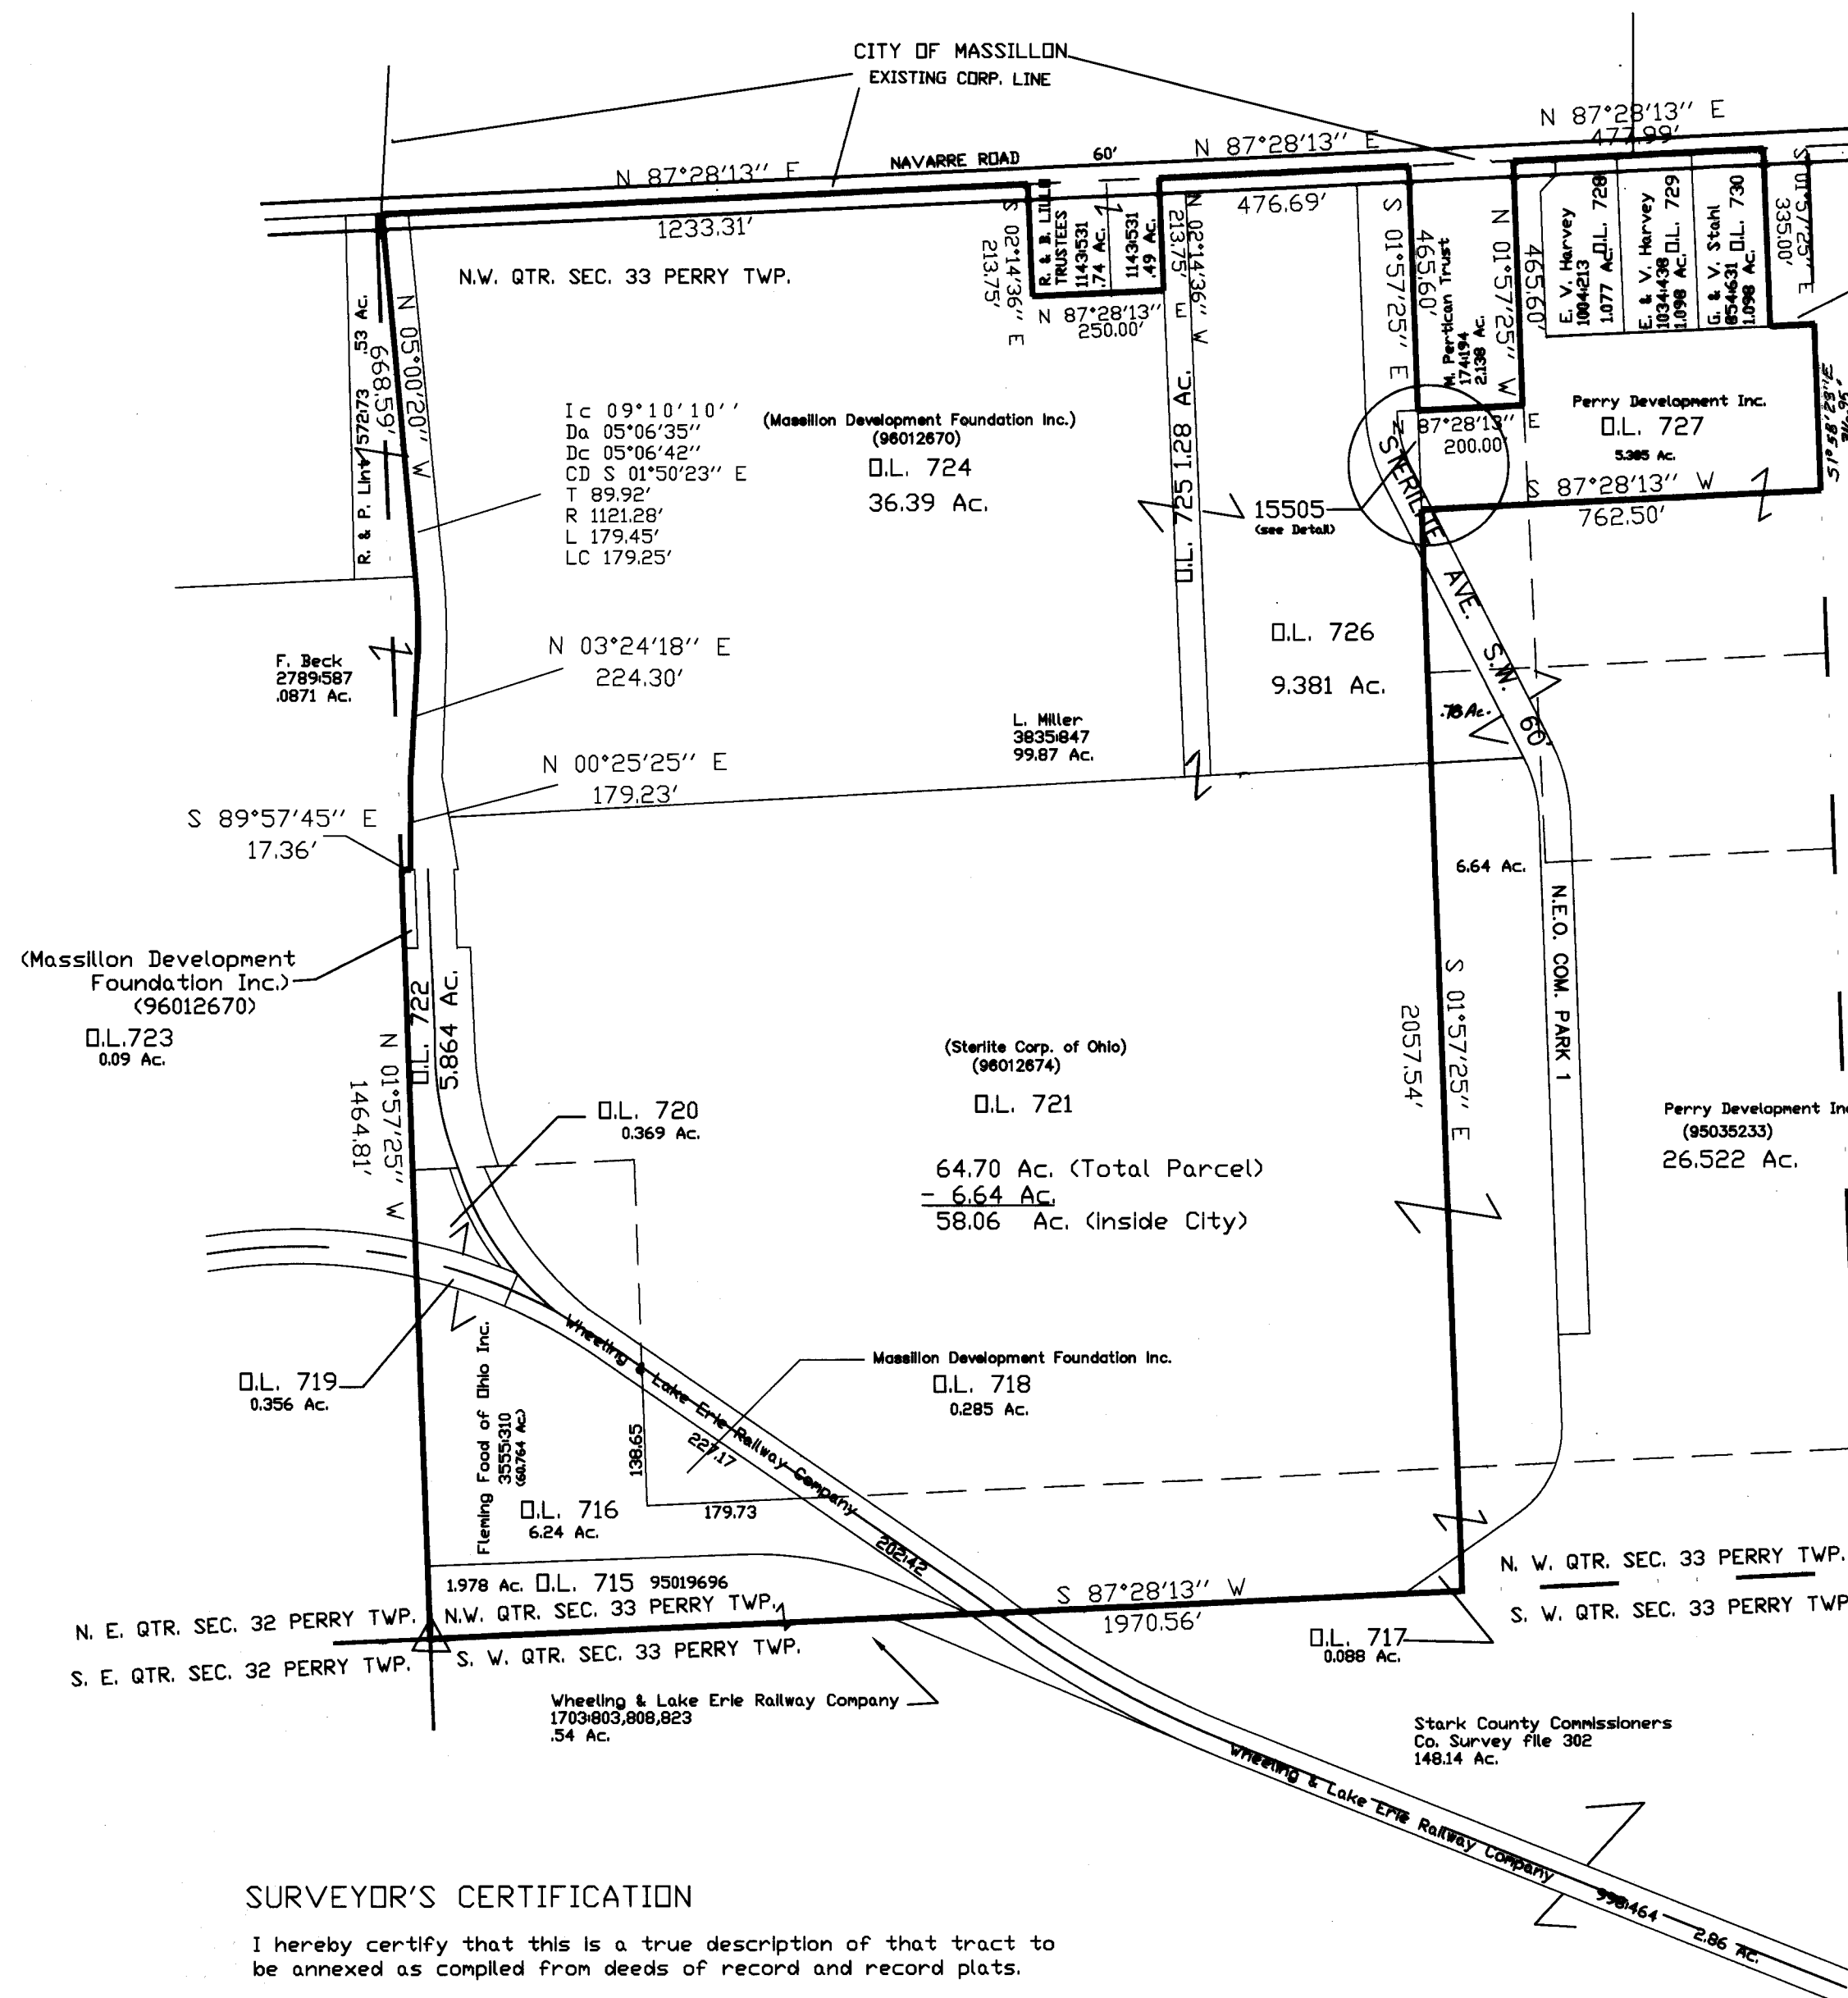

MAP OF TERRITORY TO BE ANNEXED TO THE CITY OF MASSILLON.

NOTE: The Massillon Development Foundation Inc. and the Sterlite Corp. of Ohio are Successors of L. Miller.

Pursuant to the request of the office of the Stark County Auditor and the office of the Stark County Engineer the plat and description have been amended following the passage by the Stark County Court of Common Pleas in order to clarify the boundary description.

Total Acreage in Annexation 129,288 Ac.
Miles of State Highways _____ Mi.
Miles of County Roads 0.337 - Half Width _____ Mi.
Miles of Township Roads 0.129 - Full Width _____ Mi.

N.W. Qtr. Section 33 Perry Twp. 129,288 Ac.

SURVEYOR'S CERTIFICATION

I hereby certify that this is a true description of that tract to be annexed as compiled from deeds of record and record plats.

James T. Bunka
REGISTERED SURVEYOR NO. 7653

MASSILLON CITY COUNCIL

Accepted by The City Council of Massillon, Ohio Ordinance No. 152-1997

Passed this 2ND day of September, 1997.

Sharon Howell
CLERK

David A. Smith
COUNCIL PRESIDENT

CITY ENGINEER

City lot numbers assigned this 3rd day of September, 1997.

James T. Bunka
CITY ENGINEER

COUNTY AUDITOR

Entered this 16TH Day of SEPTEMBER, 1997.

James W. Wright
COUNTY AUDITOR

COUNTY RECORDER

Received for record this 16TH day of SEPTEMBER, 1997.

Recorded in Vol. 63 Page 108 this 16TH day of

SEPTEMBER, 1997.

Jan Vignos
COUNTY RECORDER

STARK COUNTY COMMISSIONERS

approved for annexation by the stark county commissioners by Resolution

No. N/A, Adopted this N/A day of N/A, 1997.

N/A

N/A

N/A

STARK COUNTY COMMISSIONERS

APPROVED FOR ANNEXATION BY THE STARK COUNTY COURT OF COMMON PLEAS IN CASE No. 1996 CV 00841, DATED OCTOBER 9, 1996.

APPROVED FOR ANNEXATION BY THE OHIO COURT OF APPEALS, FIFTH DISTRICT, IN CASE No. 96-CA-0426, DATED AUGUST 4, 1997.

GRAPHIC SCALE



(IN FEET)
1 inch = 300 ft.

CITY OF MASSILLON, OHIO
NAVARRE ROAD -
FOHL ROAD AREA ANNEXA

PT. N.W. QTR. SEC. PERRY TWP.
STARK COUNTY, STATE OF OHIO

DRAWN BY: S. HAMIT

Date Oct. 5, 1995
Revised Jan. 5, 1996
Revised Oct. 7, 1996
Revised Oct. 17, 1996
FILE NO. M-859

SCALE 1" =

ACC. NO. 3300