


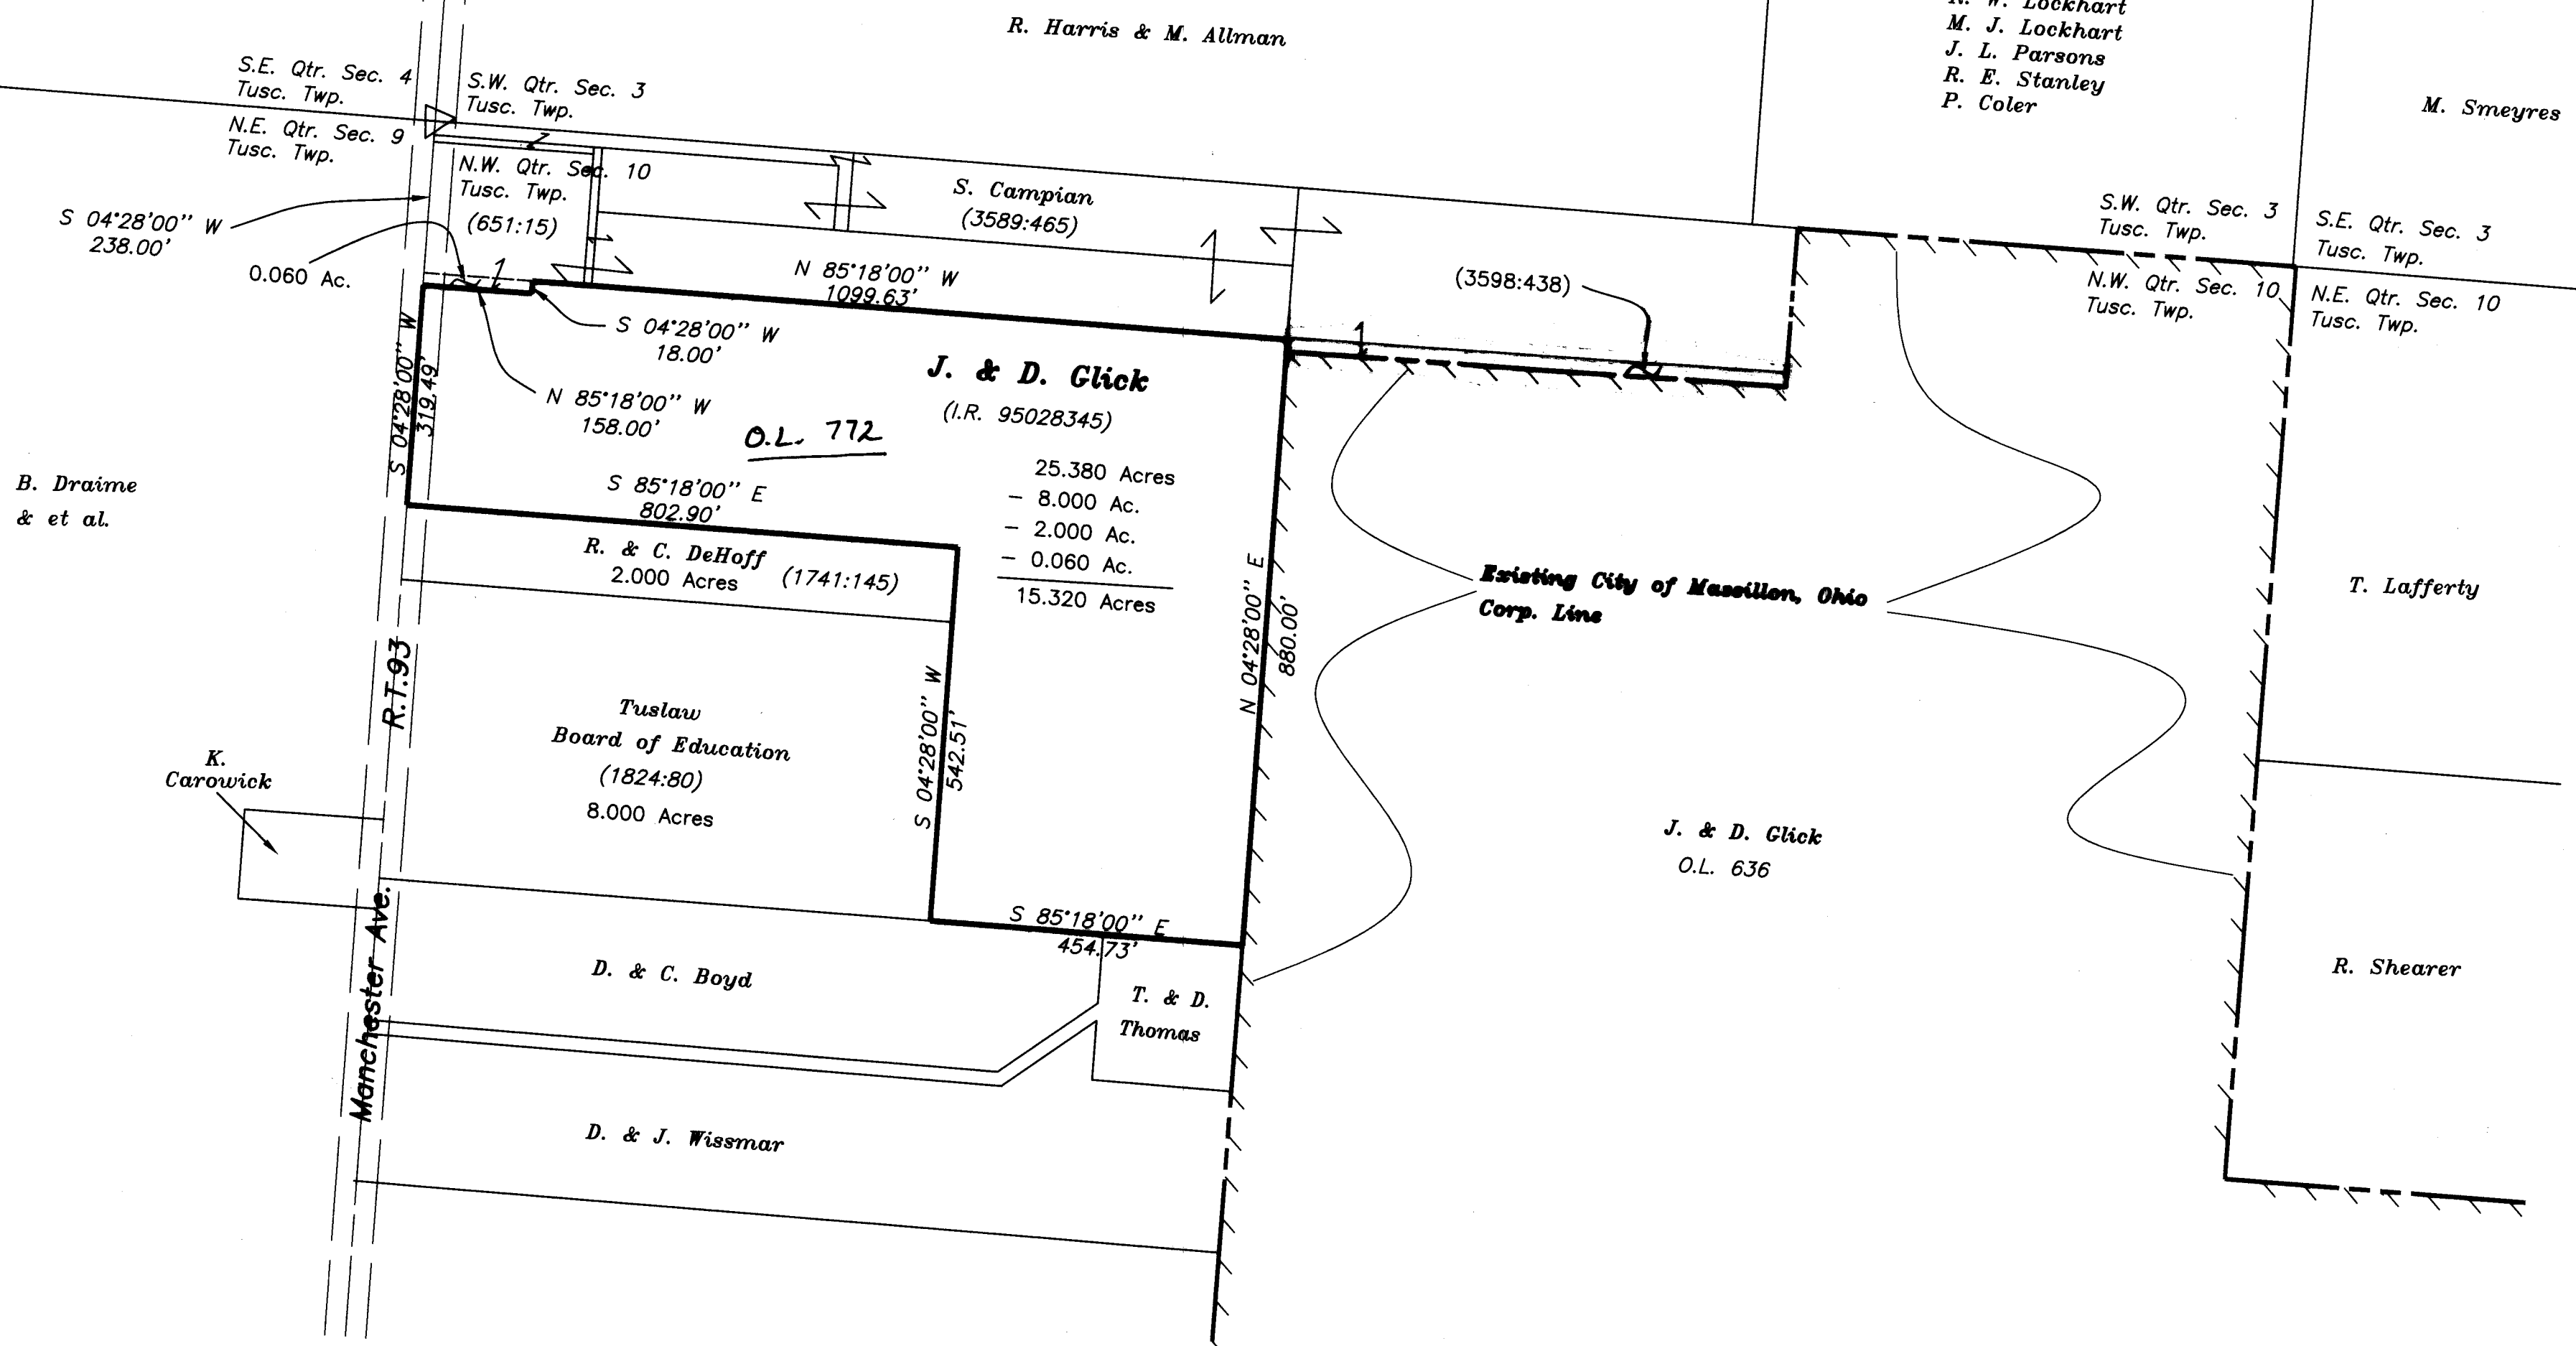

RT. 25
AT THE NORTHERLY
CORNER OF SEC. 10
TUSCARAWAS TWP.
THE CITY OF MASSILLON, OHIO

ELECTRONIC FILE NAME:
M-868.DWG
BAC
DRAWN BY:
DATE: Sept. 25, 1997
REVISED DATE: Nov. 20, 1997
ACC. NUMBER:
3326

Tuslaw
Board of Education



AREA TO BE ANNEXED

CITY OF MASSILLON, OHIO

LOCATION MAP - NOT TO SCALE

MAP OF TERRITORY TO BE ANNEXED TO THE CITY OF MASSILLON, OHIO

Total Acreage in Annexation 15.320 Acres
Miles of State Highways Half Width 0.061 Miles
Miles of County Roads 0 Miles
Miles of Township Roads 0 Miles

N.W. Qtr. Section 10 Tuscarawas Twp. 15.320 Acres

BASIS OF BEARING

The Bearings are based on S 04°28'00" W, on the west line of Northwest Quarter Section 10 Tuscarawas Township, as recorded in Deed Volume 1824, Page 80.

NOTE

Total acreage reflected above is based on Description of Tract to be annexed as calculated from Deeds of Record. Total acreage as listed in the Deeds of Record is 15.320 acres.

SURVEYOR'S CERTIFICATION

I hereby certify that this is a true description of that tract to be annexed as compiled from deeds of record and record plats.


James T. Benkos
REGISTERED SURVEYOR NO. 7653

MASSILLON CITY COUNCIL

Accepted by The City Council of Massillon, Ohio Ordinance No. 100-1998
Passed this 20th day of APRIL, 1998.

Sharon Lawrence
CLERK

Dennis D. Harwig
COUNCIL PRESIDENT

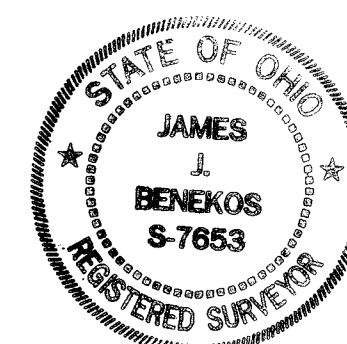

CITY ENGINEER

City lot numbers assigned this 22nd day of APRIL, 1998.

James T. Benkos
CITY ENGINEER

STARK COUNTY COMMISSIONERS

Approved for annexation by the stark county commissioners.
Adopted this 15th day of JANUARY, 1998.

John P. Benkos
Gayle A. Jackson

STARK COUNTY COMMISSIONERS

COUNTY RECORDER

Received for record this 15th day of May, 1998.
Recorded in Vol. 64 Page 113 this 15th day of May, 1998.
FEE - 37.40

Jane Higgins
COUNTY RECORDER

COUNTY AUDITOR

Entered this 15th Day of May, 1998.
FOR TRANSFER

Just Weir Brighten by Patricia Faust
COUNTY AUDITOR

GLICK ANNEXATION

Pt. N.W. Qtr. Sec. 10 Tuscarawas Twp.
Stark County, State of Ohio

CITY OF MASSILLON

1
1