
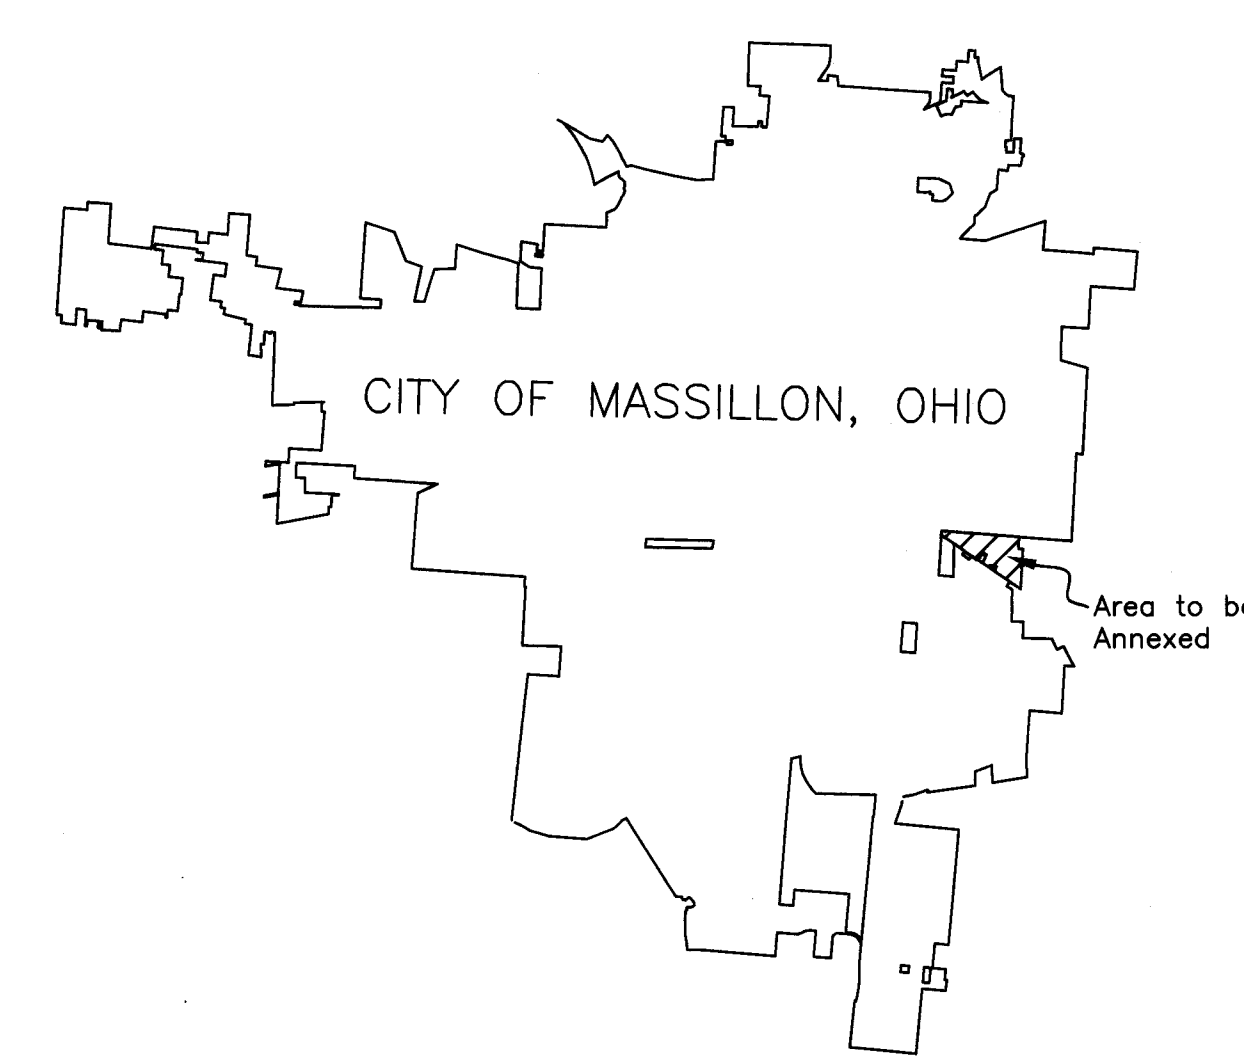


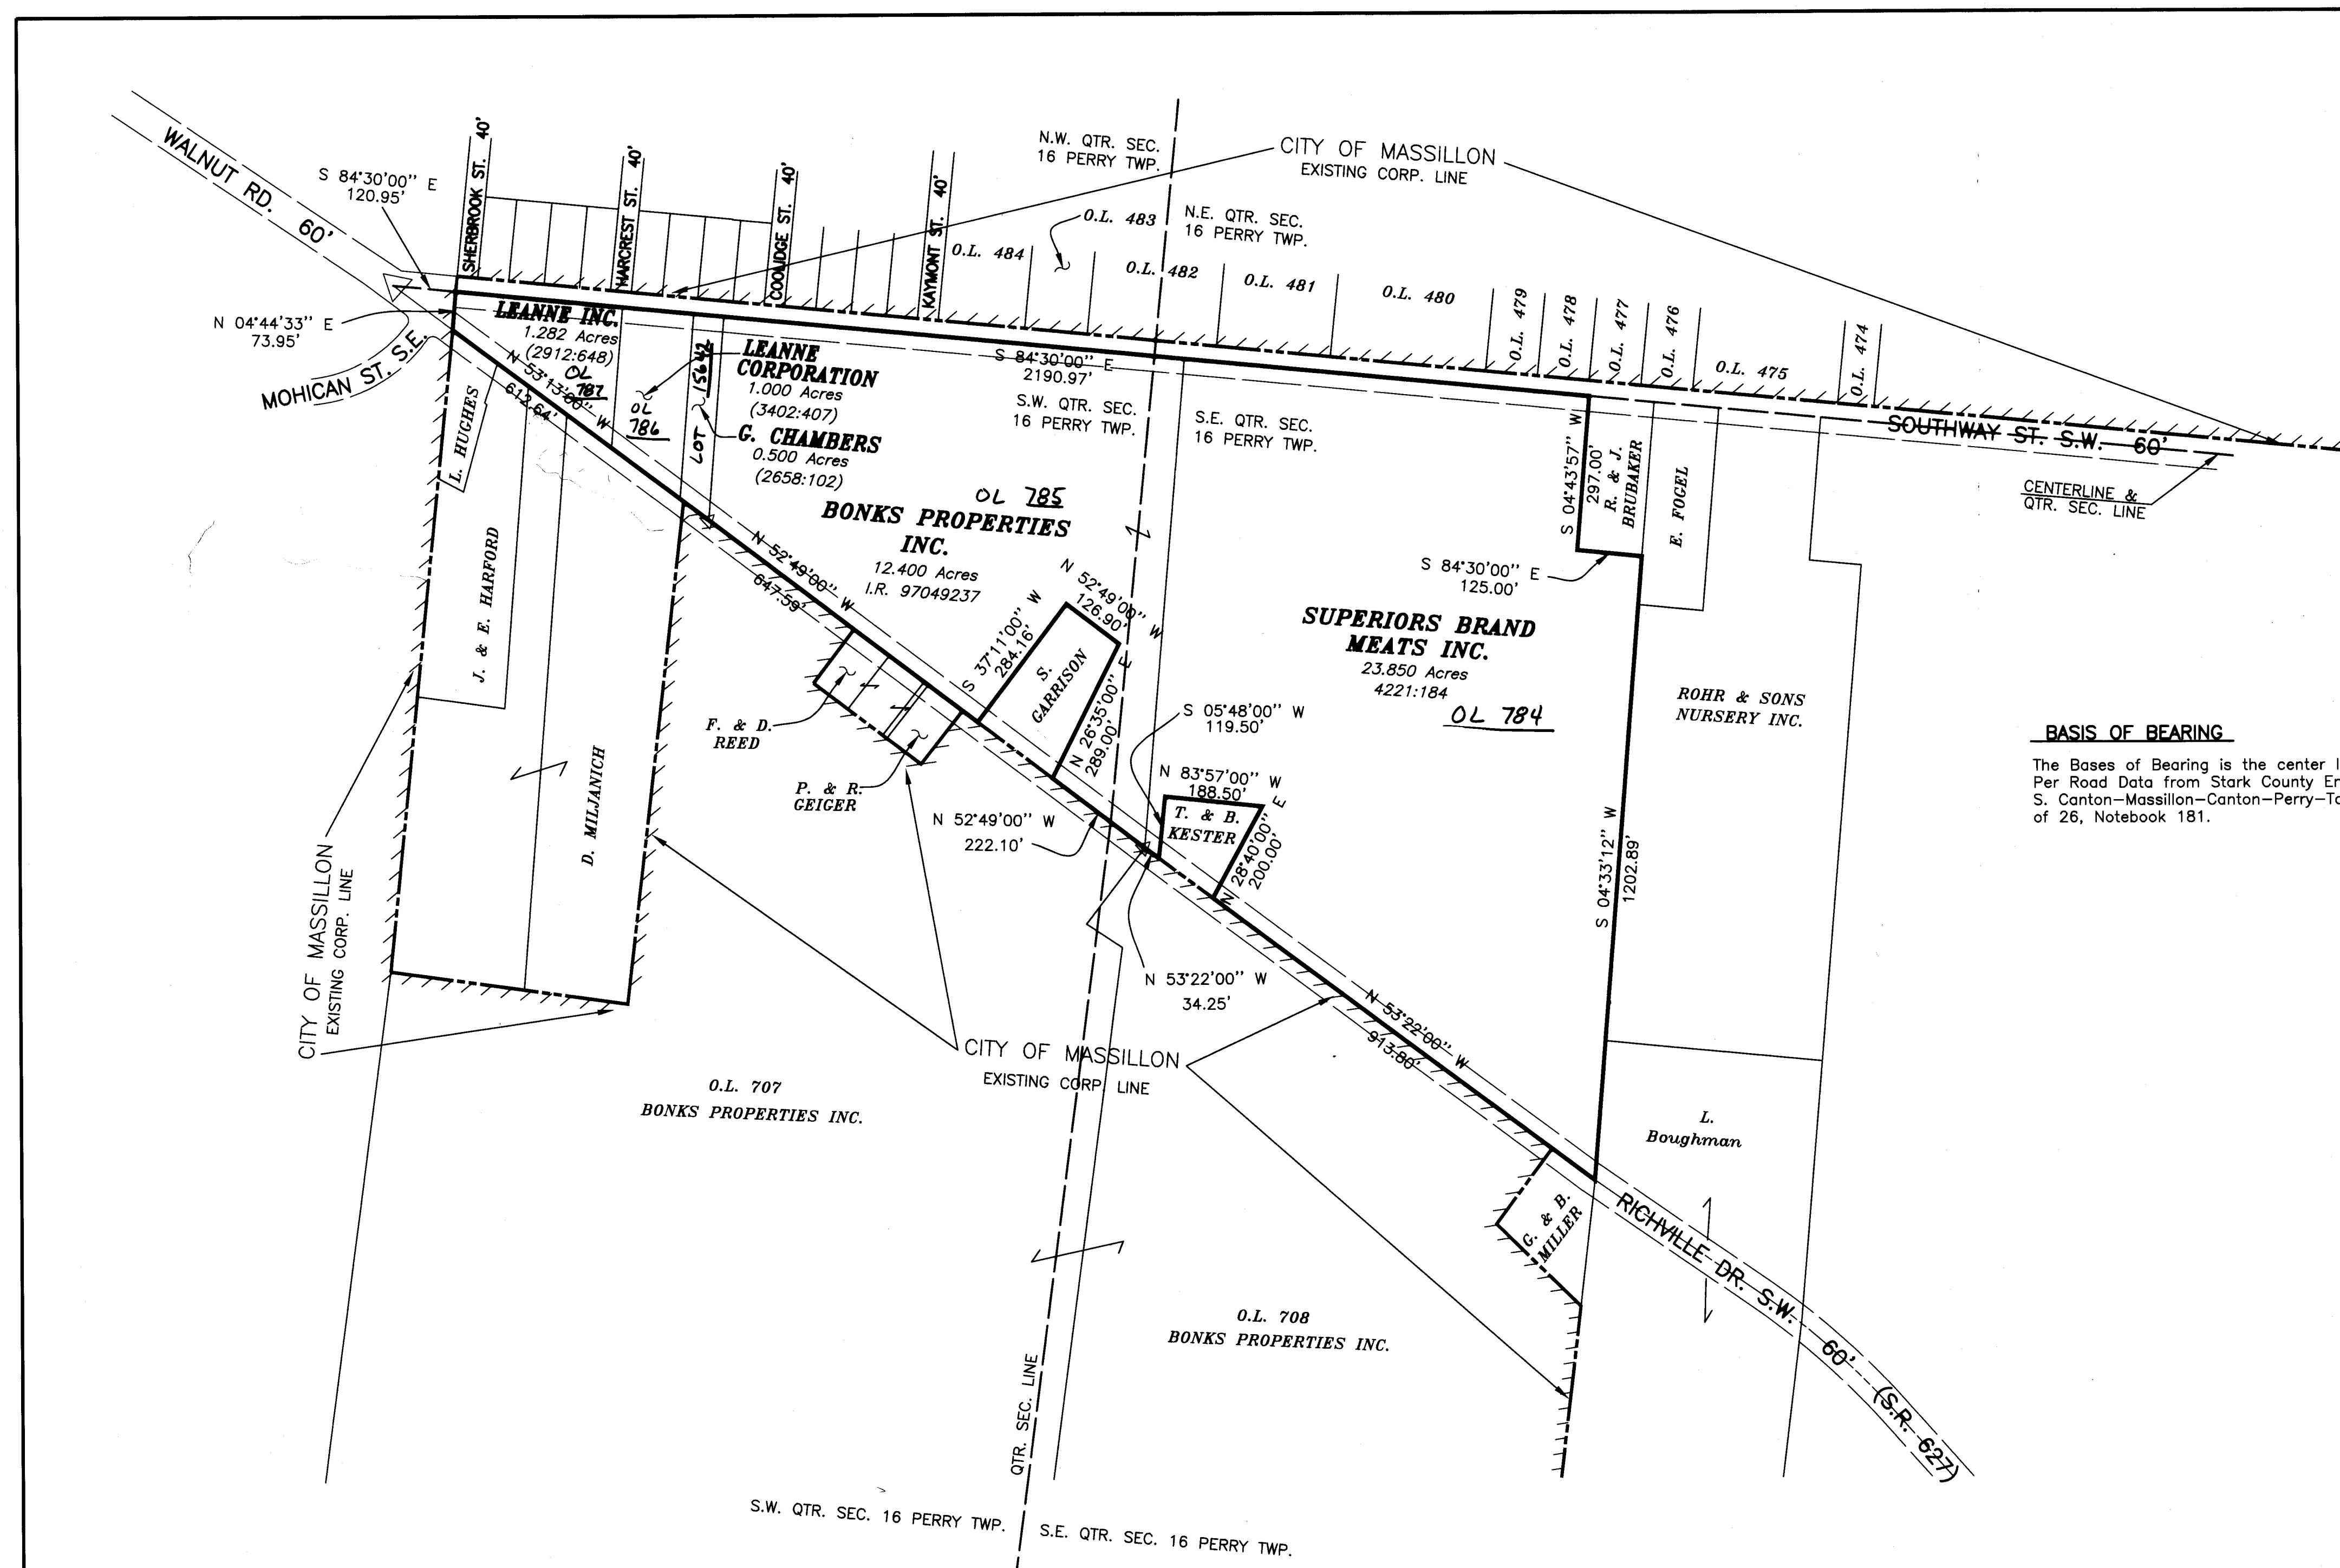

BASIS OF BEARING
The Basis of Bearing is the center line of Southway Street S.W.
Per Road Data from Stark County Engineers Survey Plans of
S. Canton-Massillon-Canton-Perry-Townships, Plans No. 3 & 4
of 26, Notebook 181.


MAP OF TERRITORY TO BE ANNEXED TO THE CITY OF MASSILLON, OHIO

Total Acreage in Annexation	39.032	Acres
Miles of State Highways	0.460 - Half Width	Miles
Miles of County Roads	0.415 - Half Width	Miles
Miles of Township Roads	0	Miles
S.W. Qtr. Section 16 Perry Twp.	13.982	Acres
S.E. Qtr. Section 16 Perry Twp.	25.050	Acres

SURVEYOR'S CERTIFICATION

I hereby certify that this is a true description of that tract to be annexed as compiled from deeds of record and record plats.

James J. Bunker
REGISTERED SURVEYOR NO. 7653

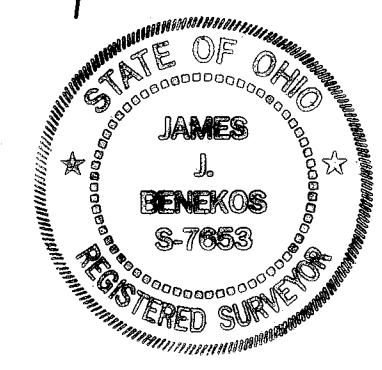

MASSILLON CITY COUNCIL

Accepted by The City Council of Massillon, Ohio Ordinance No. 161-1998

Passed this 31st day of AUGUST, 1998.

Sharon K. Howell
CLERK

Dennis W. Harwig Jr.
COUNCIL PRESIDENT

CITY ENGINEER

City lot numbers assigned this 11th day of August, 1998.

James J. Bunker
CITY ENGINEER

COUNTY AUDITOR

Entered this 27th Day of August, 1998.

James W. Bright
COUNTY AUDITOR

COUNTY RECORDER

Received for record this 27th day of August, 1998.

Recorded in Vol. 65 Page 30 this 27th day of August, 1998. SEE 43-29

Jane Vigors
COUNTY RECORDER

STARK COUNTY COMMISSIONERS

Approved for annexation by the stark county commissioners.
Adopted this 11th day of August, 1998.

COURT OF COMMON PLEAS OF STARK COUNTY, OHIO
Approved for annexation pursuant to Judgment Entry dated
July 21, 1998, in Case Number 1998CV00169.

N/A
N/A
N/A
STARK COUNTY COMMISSIONERS

Bonks - Richville Drive Area Annexation
Pt. S.W. & S.E. Qtr. Sec. 16,
Perry Township
Stark County, Ohio

City of Massillon, Ohio

1
1