
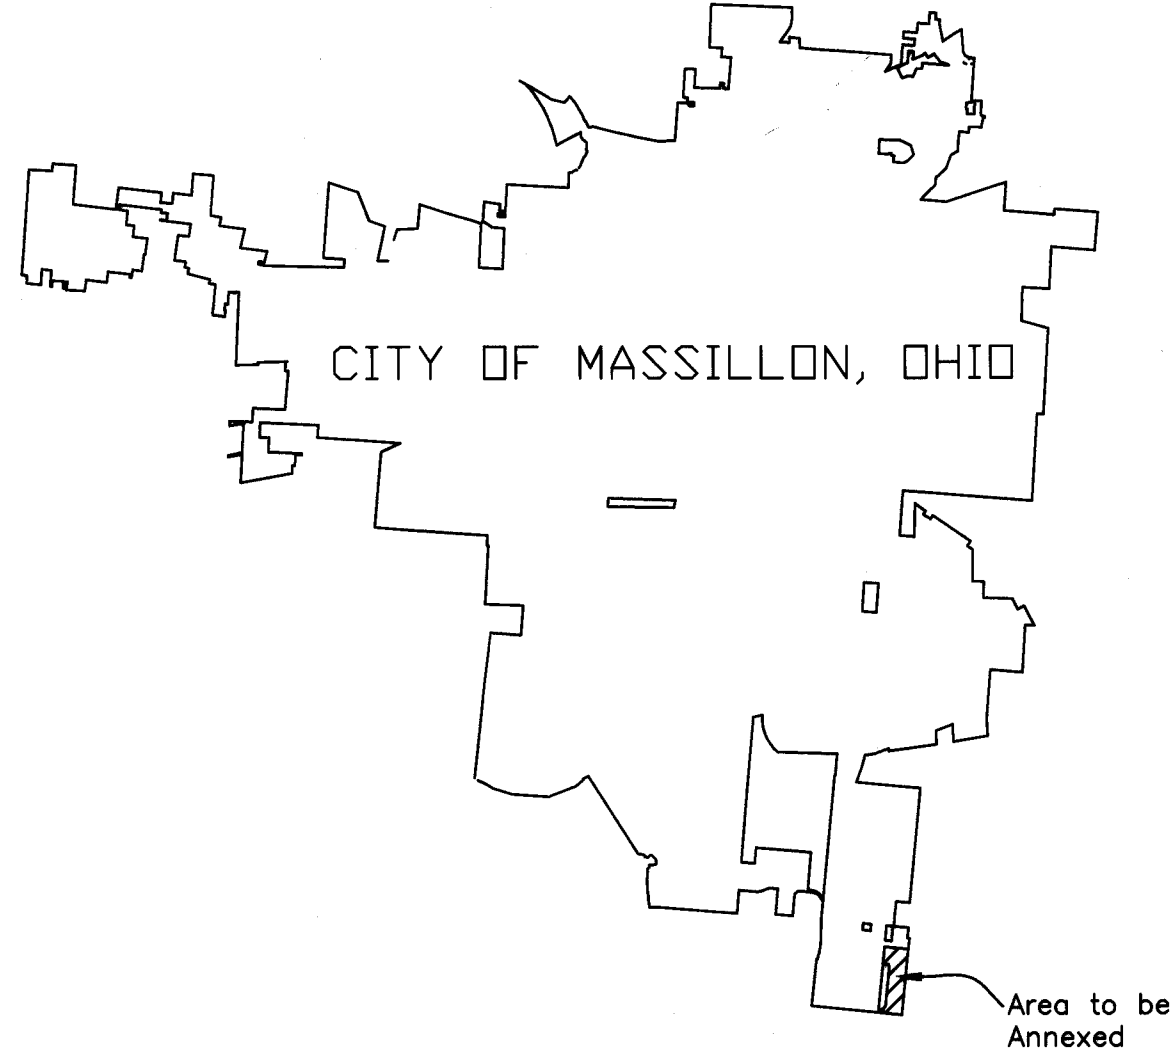


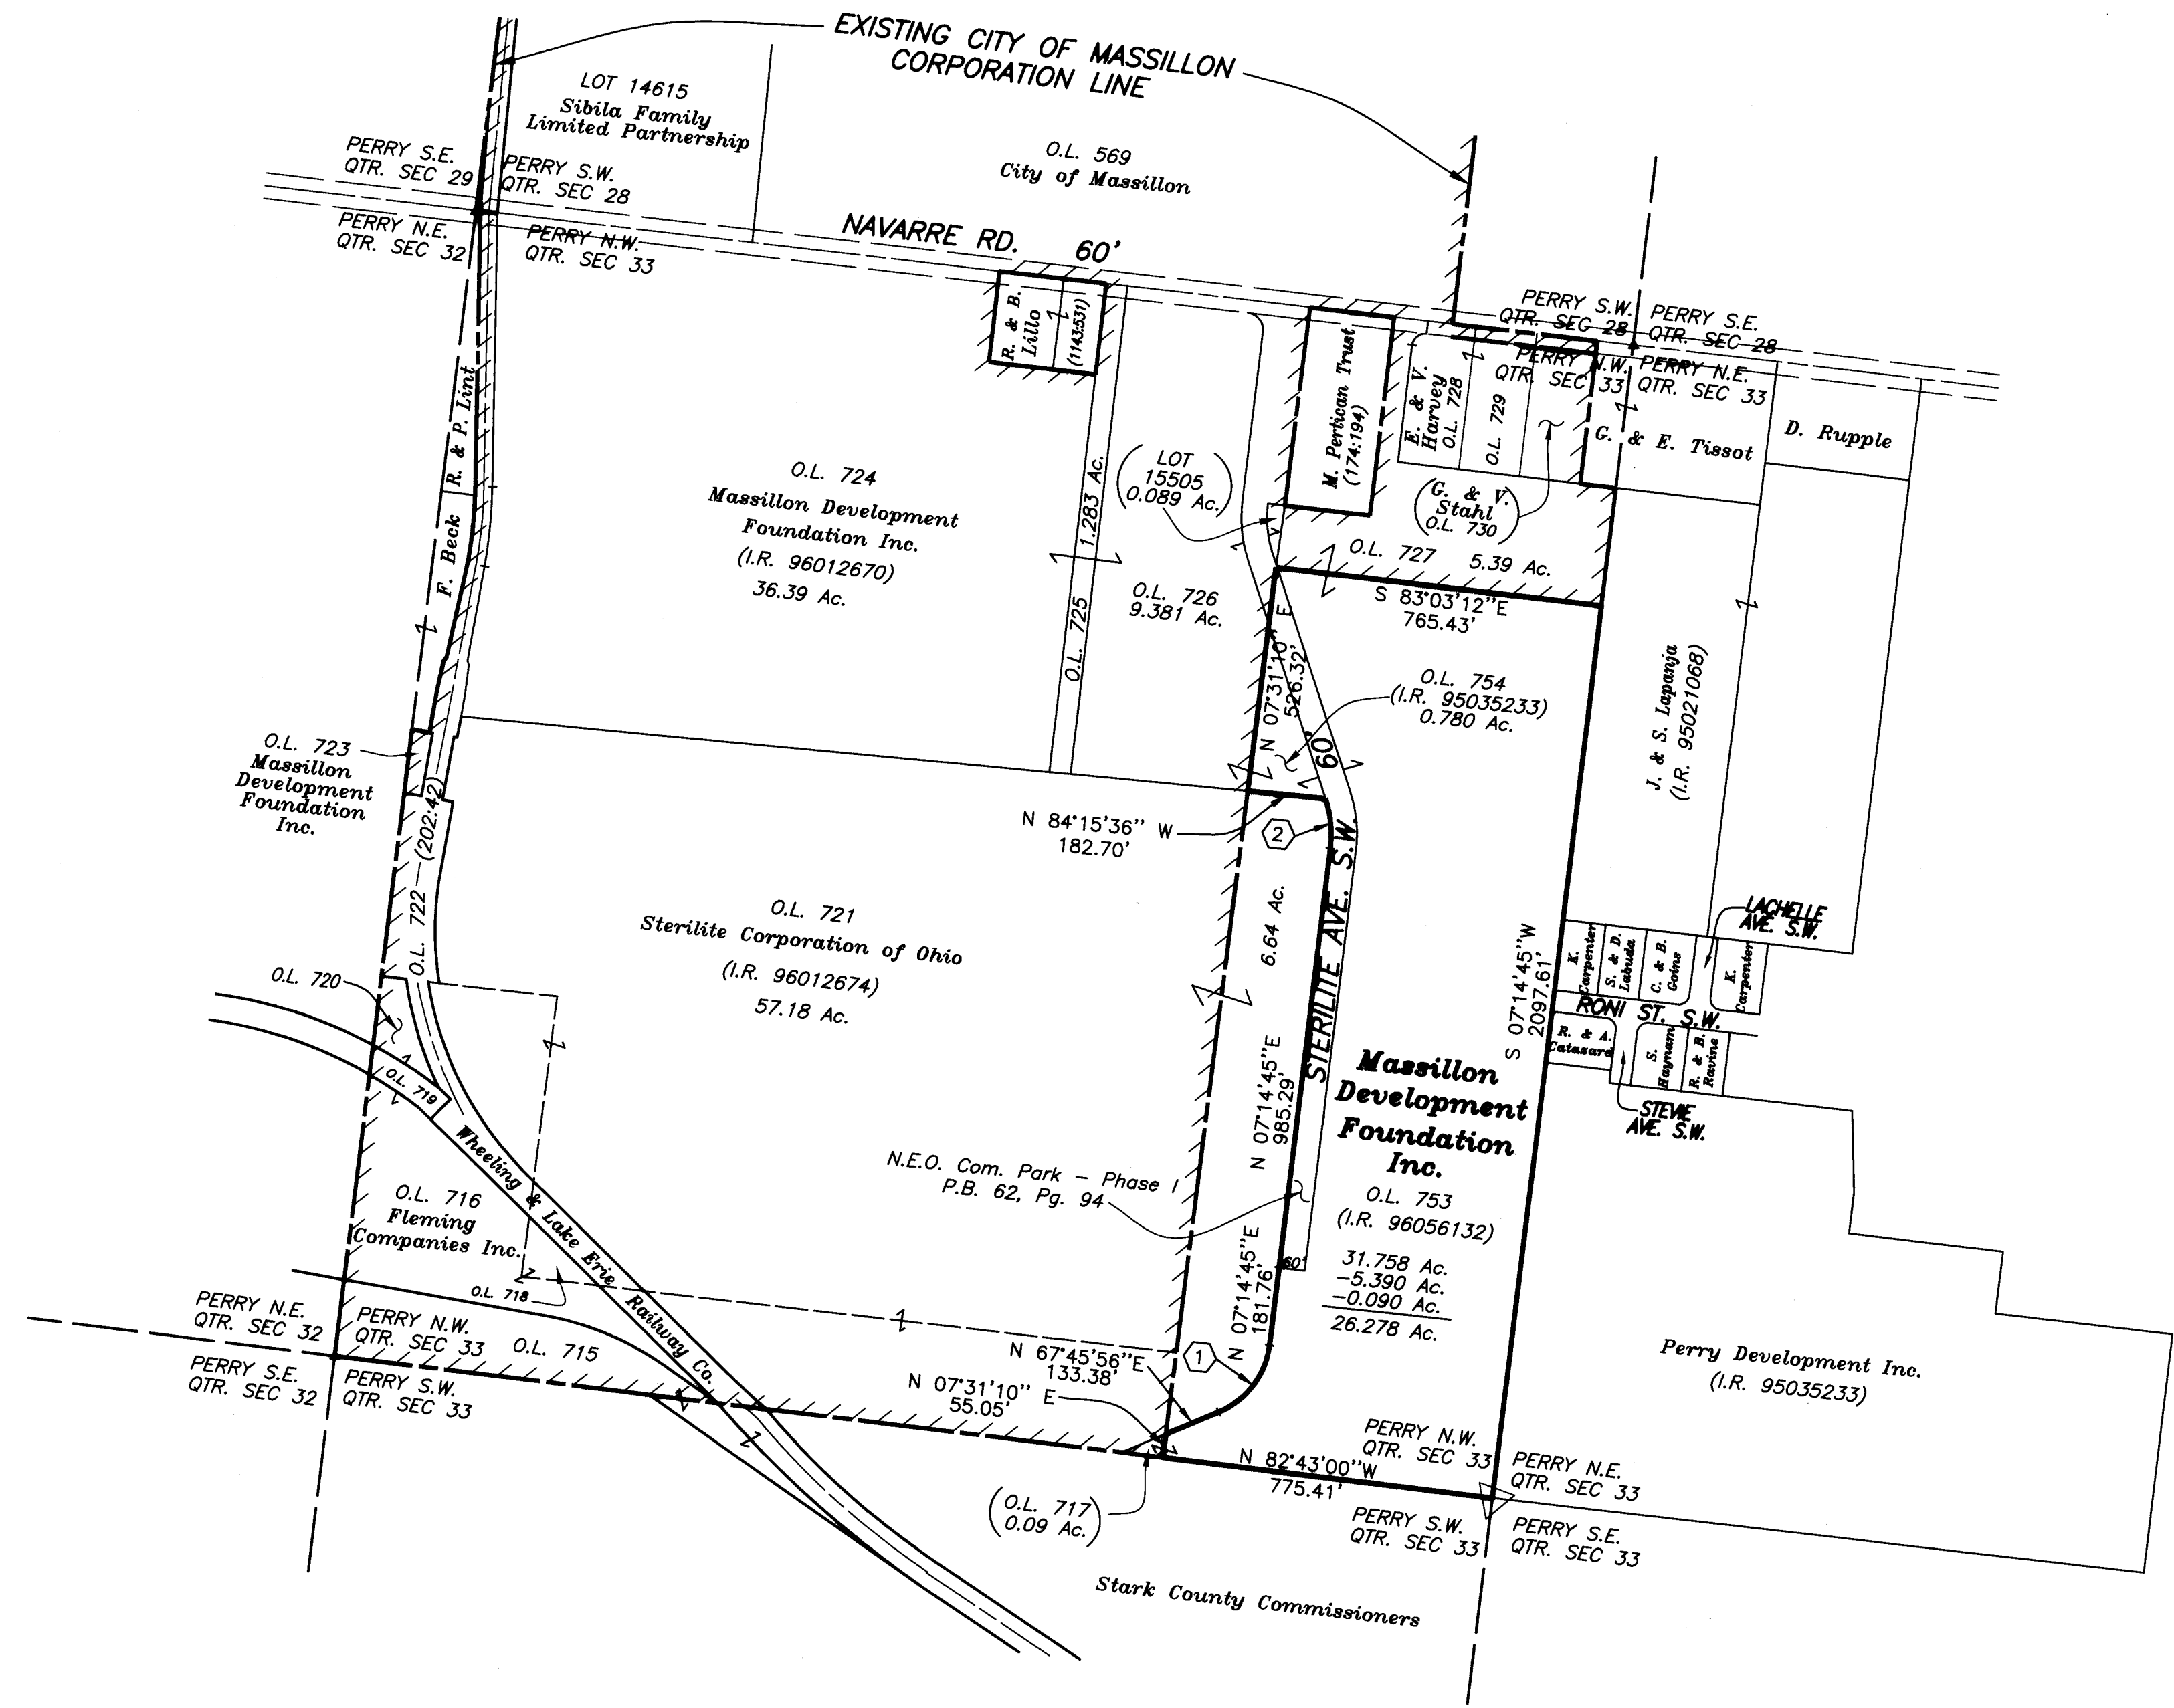

MAP OF TERRITORY TO BE ANNEXED TO THE CITY OF MASSILLON, OHIO

Total Acreage in Annexation 30.021 Acres
Miles of State Highways 0 Miles
Miles of County Roads 0 Miles
Miles of Township Roads 0.290 Miles
N.W. Qtr. Section 33, Perry Twp. 30.021 Acres

BASIS OF BEARING

The Bearings are based on S 83°03'12" E for the section line of Northwest Quarter Section 33 & Southwest Quarter Section 28 Perry Township, as shown on the plat survey for the N.E.O. Com. Park-Phase 1 recorded in Plat Book 62, Page 94 of the Stark County Plat Records, survey by HAMMONTREE and ASSOCIATES, LTD. Date issued October 4, 1996.

NOTE

- 1.) O.L. 715, 716, 717, 718, 719, 720, 721, 722, 724, 725, 726, 727 and Lot 15505 were assigned these Lot and Out Lot numbers per the City of Massillon numbering system, on October 17, 1996.
- 2.) Said O.L. & Lot No's. were included in the Navarre Road-Fohl Road Area Annexation, which was approved for annexation by the Ohio Court of Appeals, Fifth District, in Case No. 96-CA-0426, in a judgment entry dated August 4, 1997. Said Annexation was accepted by Massillon City Council on August 18, 1997 and recorded with the Stark County Recorder in Volume 63, Page 108.
- 3.) Existing Municipal Corporation Lines as of the revised date of this plat are shown to reflect the completed Navarre Road-Fohl Road Area Annexation.
- 4.) The territory annexed to the City of Massillon, Ohio, in the MDF Area Annexation, as shown herein, reflects the territory of the MDF Area Annexation that was not previously annexed in the Navarre Road-Fohl Road Area Annexation.

CURVE DATA :

- 1) Δ=60°31'09"
Dc=29°42'52"
CD=N 37°30'22"E
T=113.78'
R=195.00'
L=205.97'
LC=196.53'
E=30.76'
- 2) Δ=24°59'53"
Dc=21°20'38"
CD=N 05°15'11"W
T=59.85'
R=270.00'
L=117.80'
LC=116.87'
E=6.55'

SURVEYOR'S CERTIFICATION

I hereby certify that this is a true description of that tract to be annexed as compiled from deeds of record and record plats.

James J. Benekos
REGISTERED SURVEYOR NO. 7653

MASSILLON CITY COUNCIL

Accepted by The City Council of Massillon, Ohio Ordinance No. 215-1997
Passed this 17th day of November, 1997.
Sharon K. Howell
CLERK
David A. Smith
COUNCIL PRESIDENT

CITY ENGINEER

City lot numbers assigned this 17th day of November, 1997.
James J. Benekos
CITY ENGINEER

COUNTY AUDITOR

Entered this 12th day of DECEMBER, 1997.

Justine A. Wright
COUNTY AUDITOR
Patricia A. Fallett, Deputy Auditor

COUNTY RECORDER

Received for record this 12th day of December, 1997.
Recorded in Vol. 64 Page 34 this 12th day of December, 1997.
Jane Higgins
COUNTY RECORDER

STARK COUNTY COMMISSIONERS

Approved for annexation by the stark county commissioners this 31st day of August, 1997.

Wayne A. Jackson
Stark County Commissioners

