

We the undersigned hereby certify that we are the owners of the lots and lands shown on the above map: same being a subdivision of part Out Lot 129 in the city of Massillon Ohio. The map was at our instance and the making and signing is of our free will and accord. We hereby dedicate streets and alley shown hereon to public use forever.

In the presence of

signed


Harry V. Riess
Louis W. Rauber
Chas. M. McIntock
Rosa Kahler
William J. Riess

Edo. H. Schmidt
Helen F. Riess
Clarence Shapath
M. D. Heiman
Geo. Paul

John A. Longhiser
Albert P. Gardner
Fred S. Eittle
John W. Howenstone

Geo. F. Schrader

NORTH MILL ST 60'

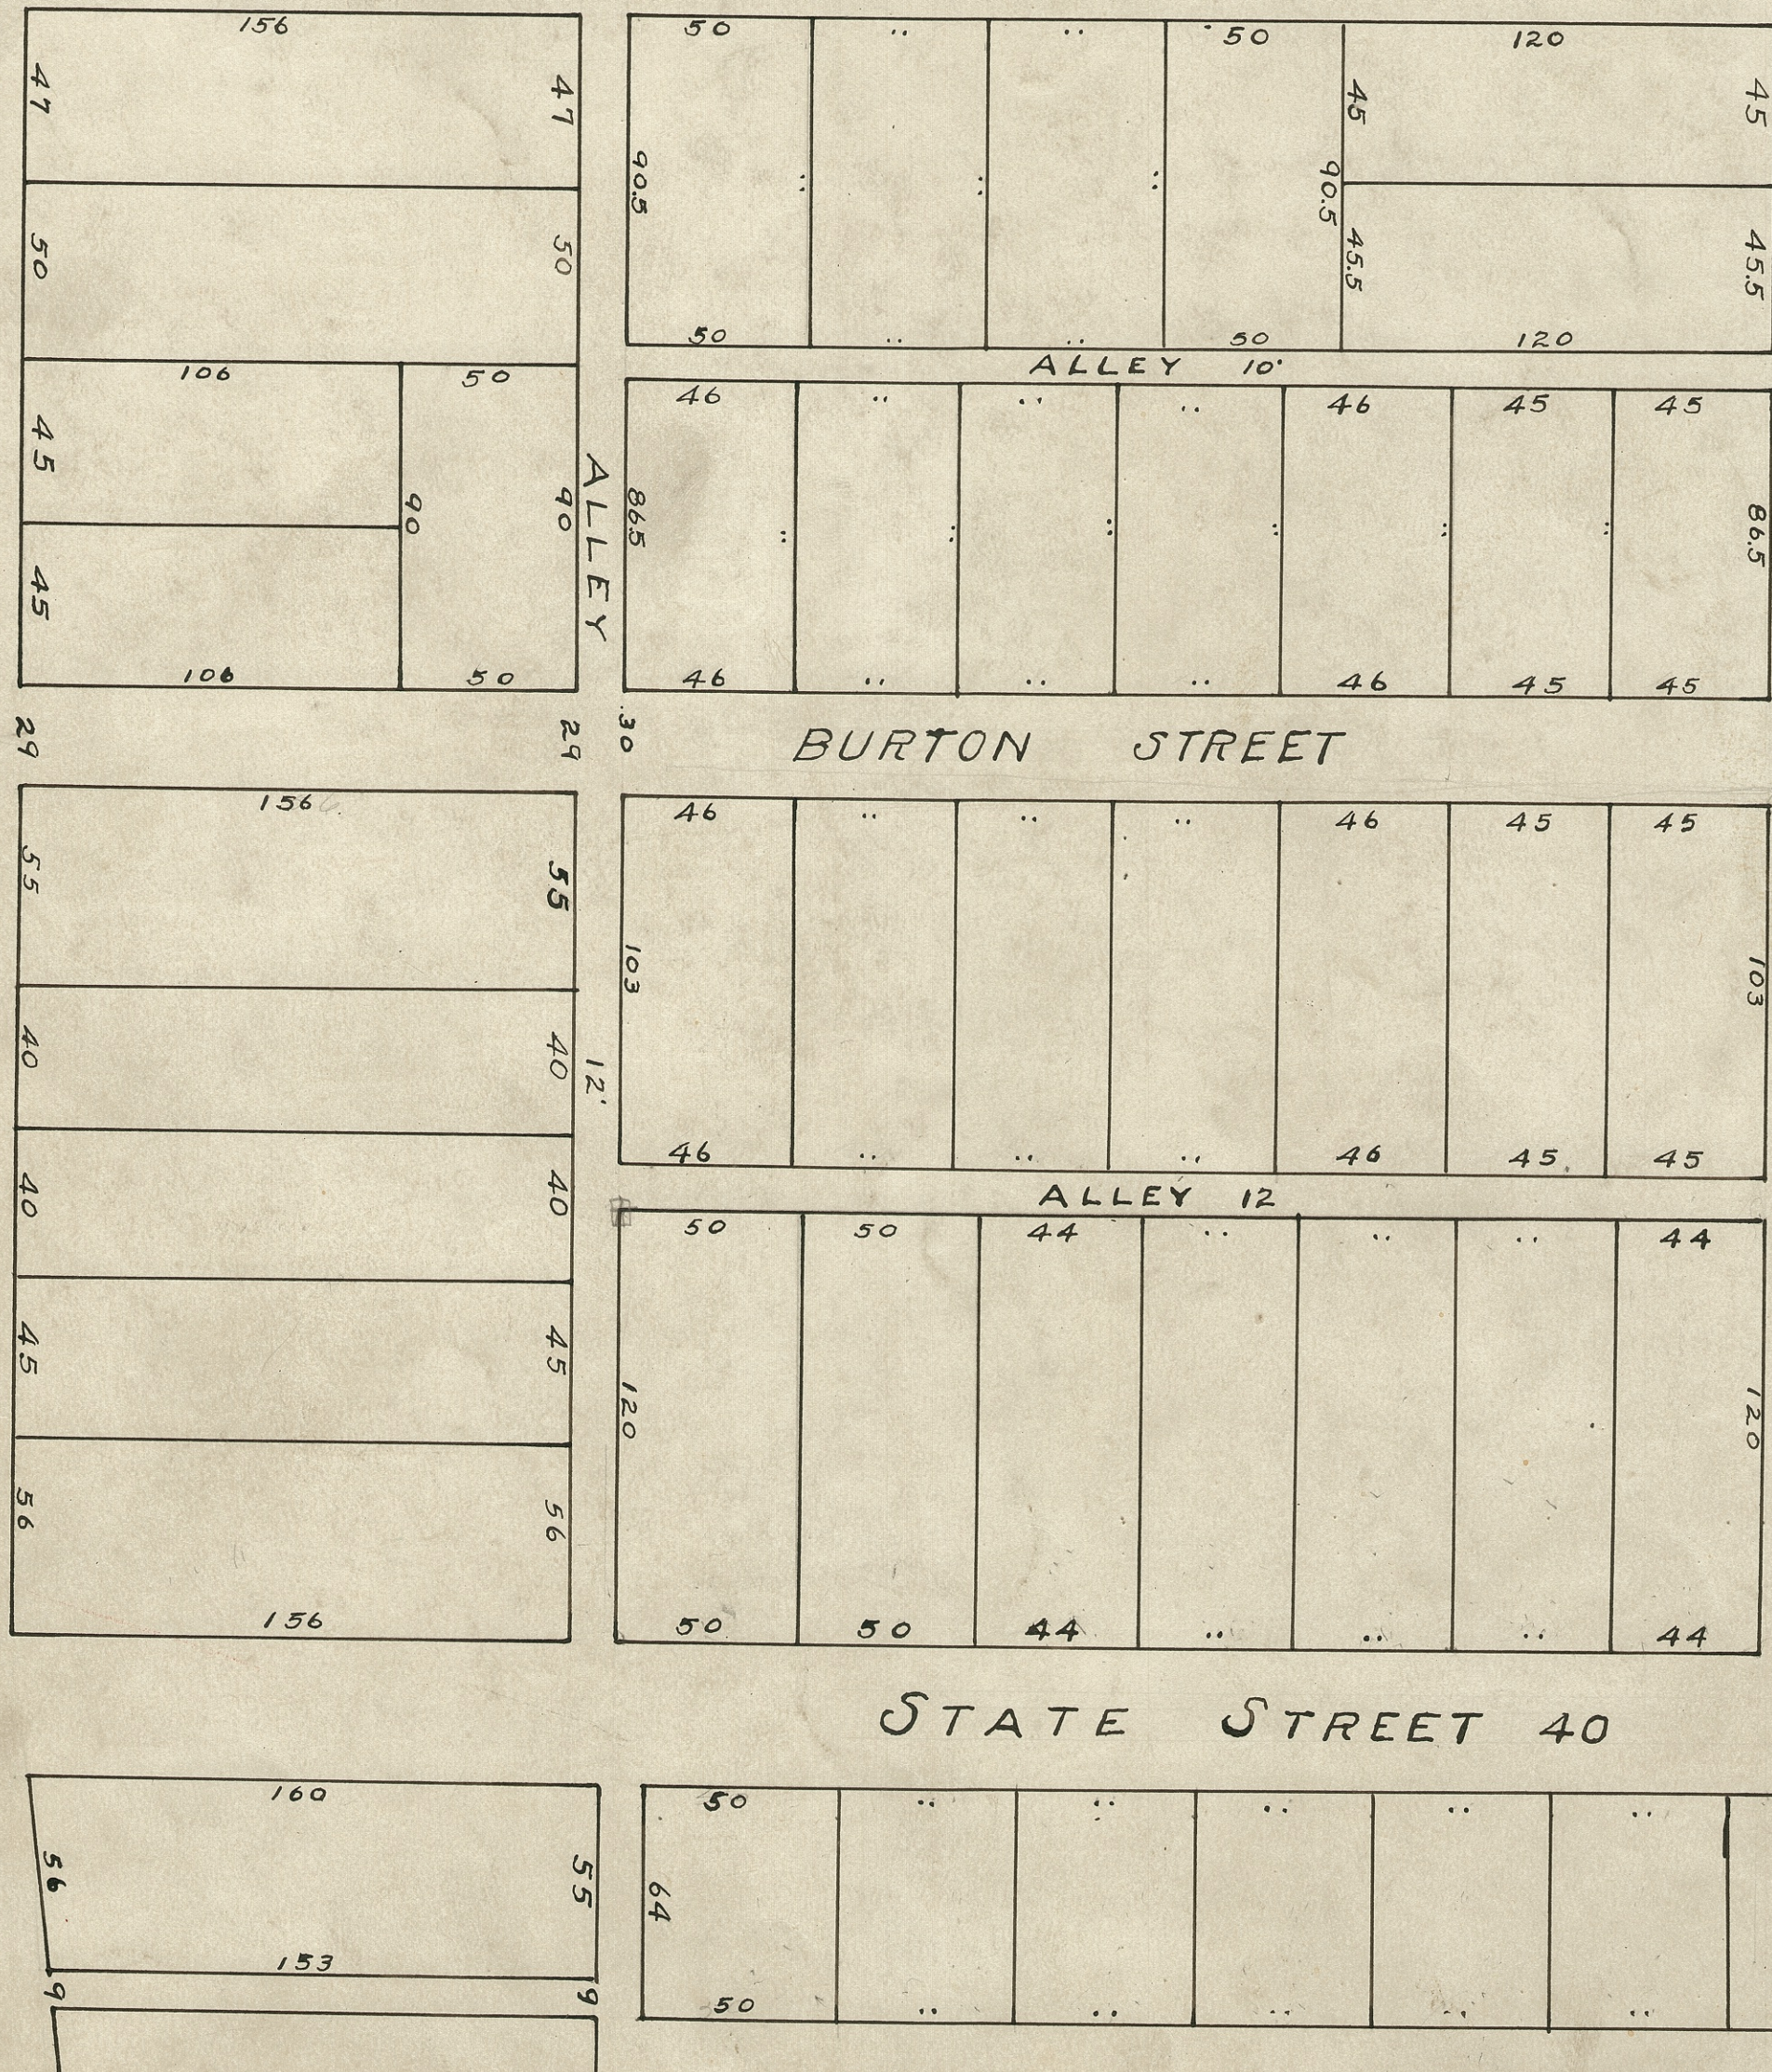

HARRY V. RIESS & W. J. RIESS
SUB-DIVISION OF PART O.L. 129.
In the City of
MASSILLON OHIO

Approved and Accepted this 15 day of October 1919.

Wm. A. Petcher
Director of Public Service

Harold Howard
Secretary

Entered for Transfer

1919

Received for Record

County Auditor
1919

Recorded

1919 in Vol Page

County Recorder