


McLAIN, RUSSELL AND GUERNSEY'S SECOND SUBDIVISION
OF PART OF OUT LOT 48 MASSILLON OHIO.

SCALE 1"=40'

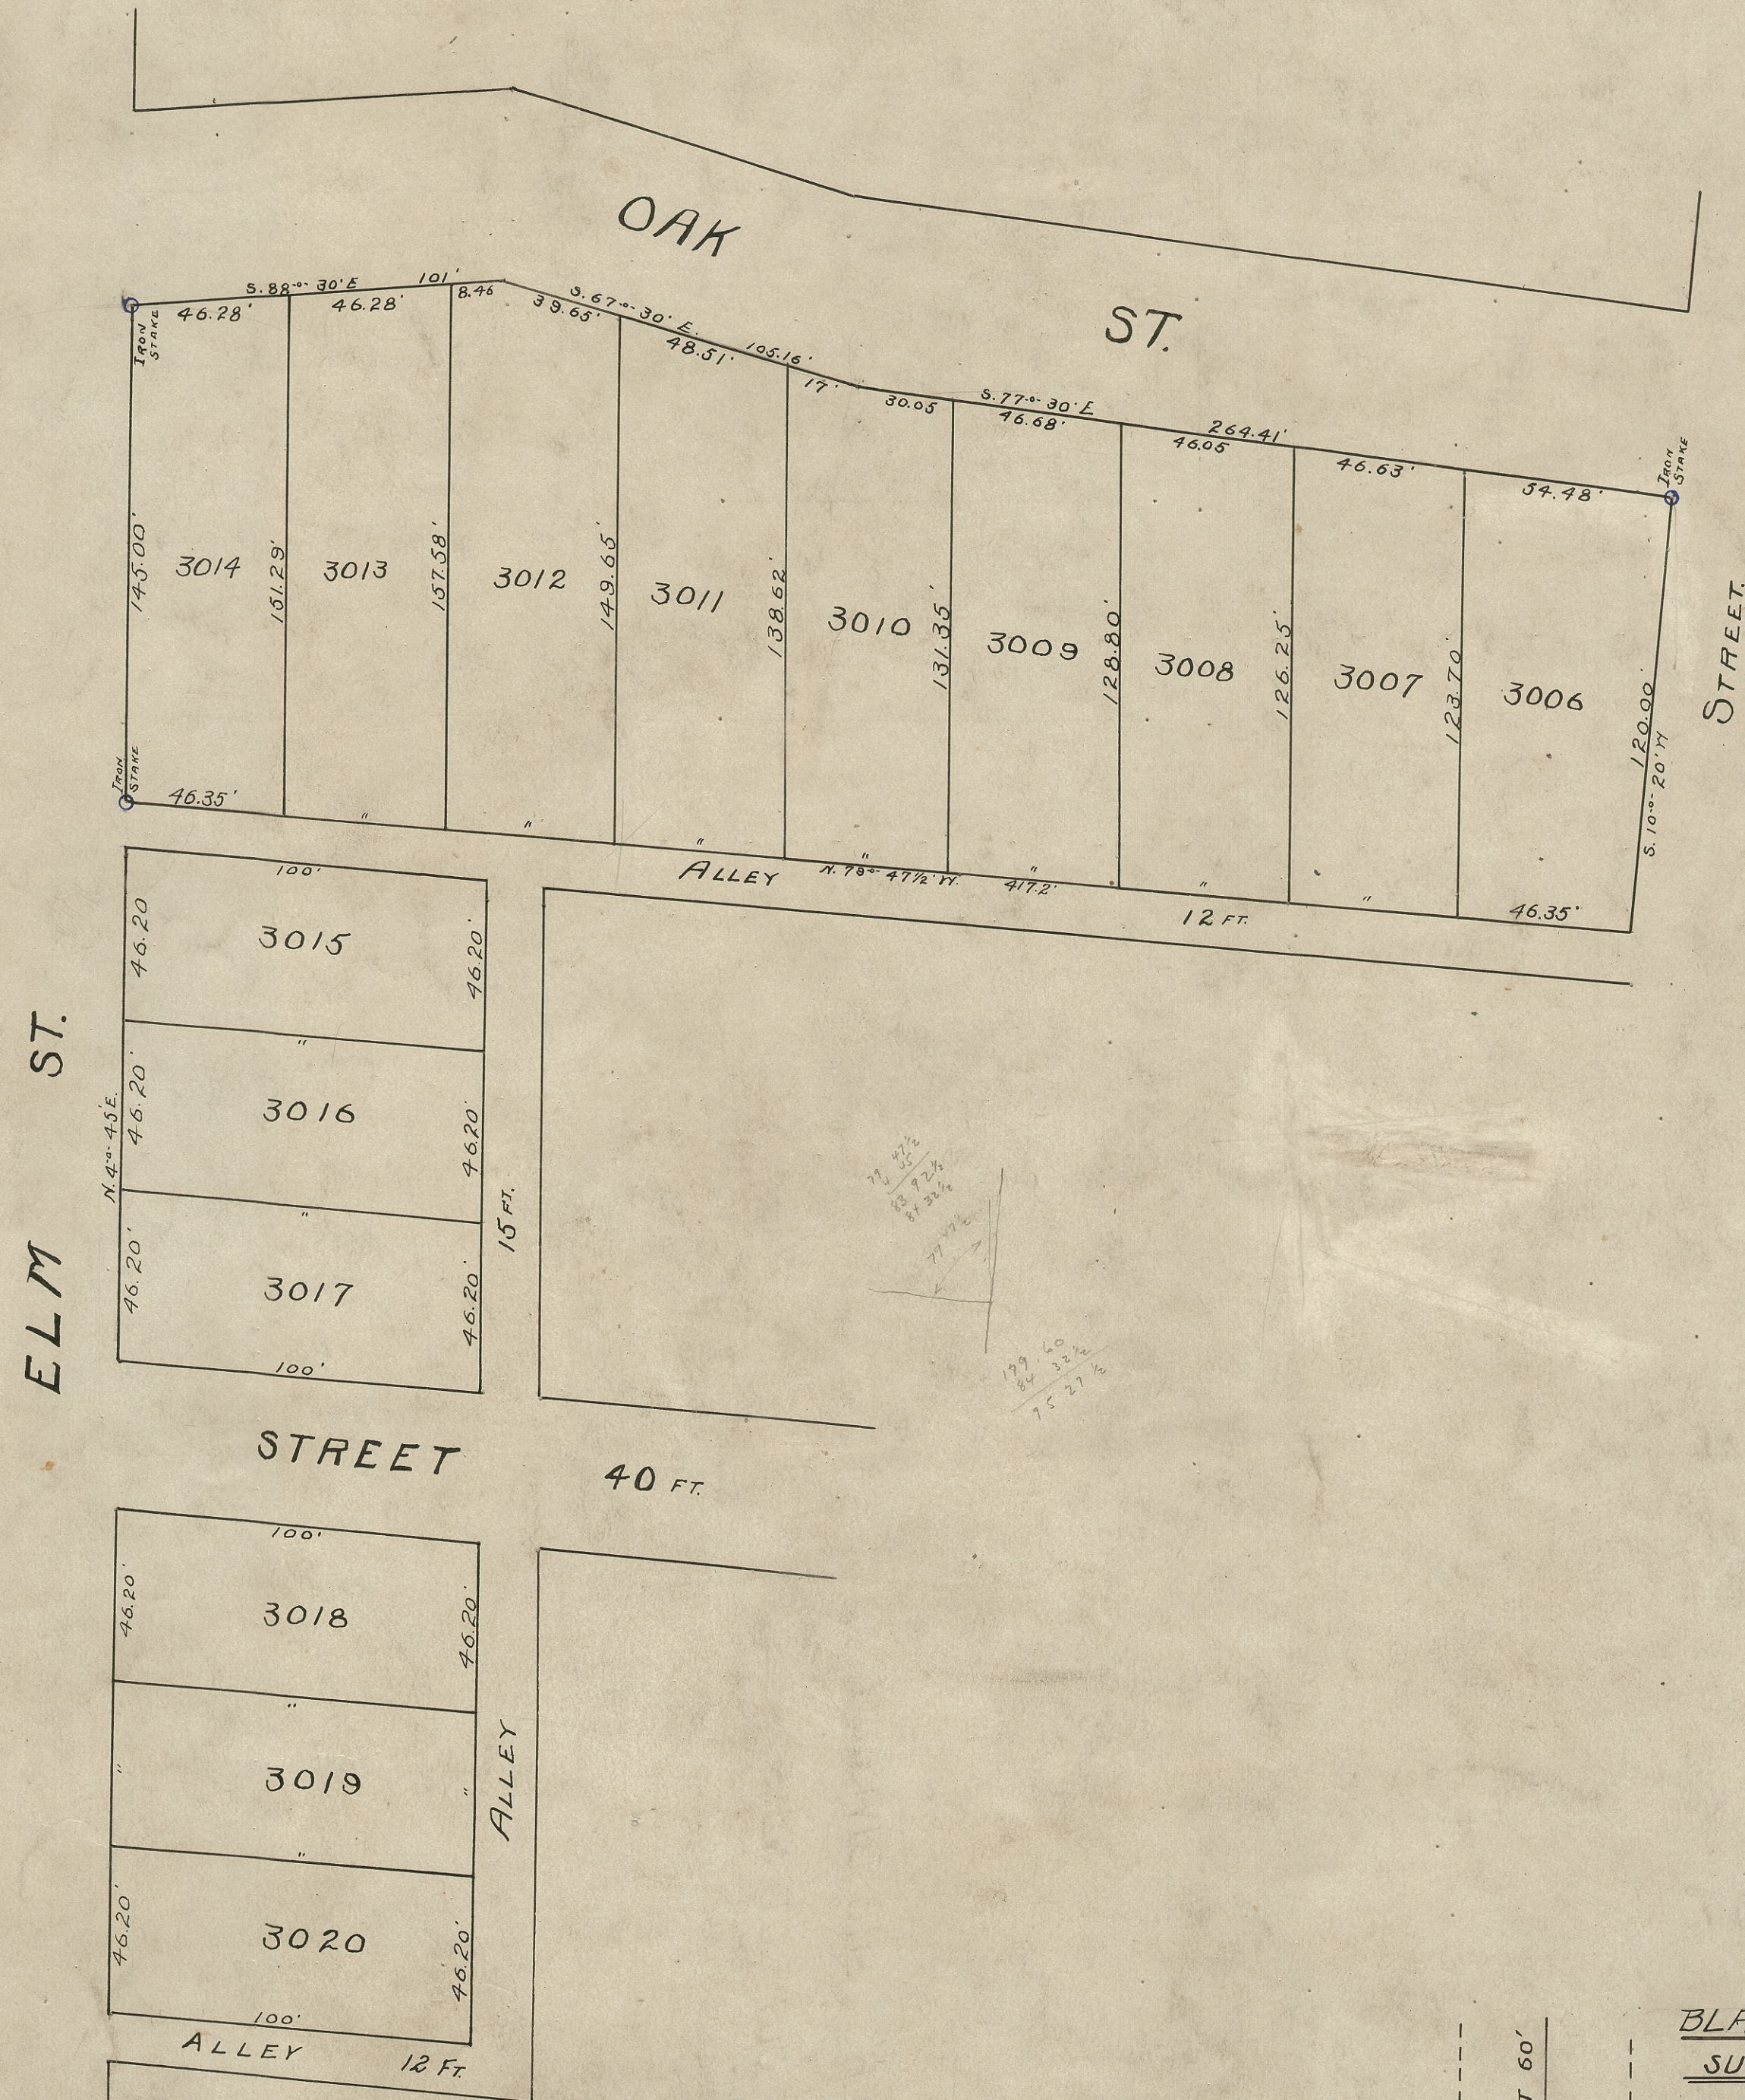

BLAUMEISER'S
SUB-DIVISION OF A
PART OF L 277 IN DUNCAN,
HALES AND SKINNER'S
ADDITION MASSILLON O.

PART N.E. SEC. 8 T. 10. R. 9 MASSILLON O. SURVEYED
FOR M.F. AND E.M. BLAUMEISER, F.B. GILCREST DEPUTY
CO. SURVEYOR. G.L. SICKAFOSSE CO. SURVEYOR.
RECEIVED FOR RECORD MARCH 16, 1905. RECORDED APR. 20 '05

I hereby certify that the above is a correct plat of a
survey of extension to VOLKMORE ST. and STRAWBERRY ALLEY
in lot "L 277" of Duncan, Hales and Skinner's Addition
to the City of Massillon for M.F. and E.M. BLAUMEISER,
F.B. Gilcrest Dep. Co. Surveyor.

