


MAP OF REGINA SIBLA'S SUBDIVISION
To The City Of MASSILLON

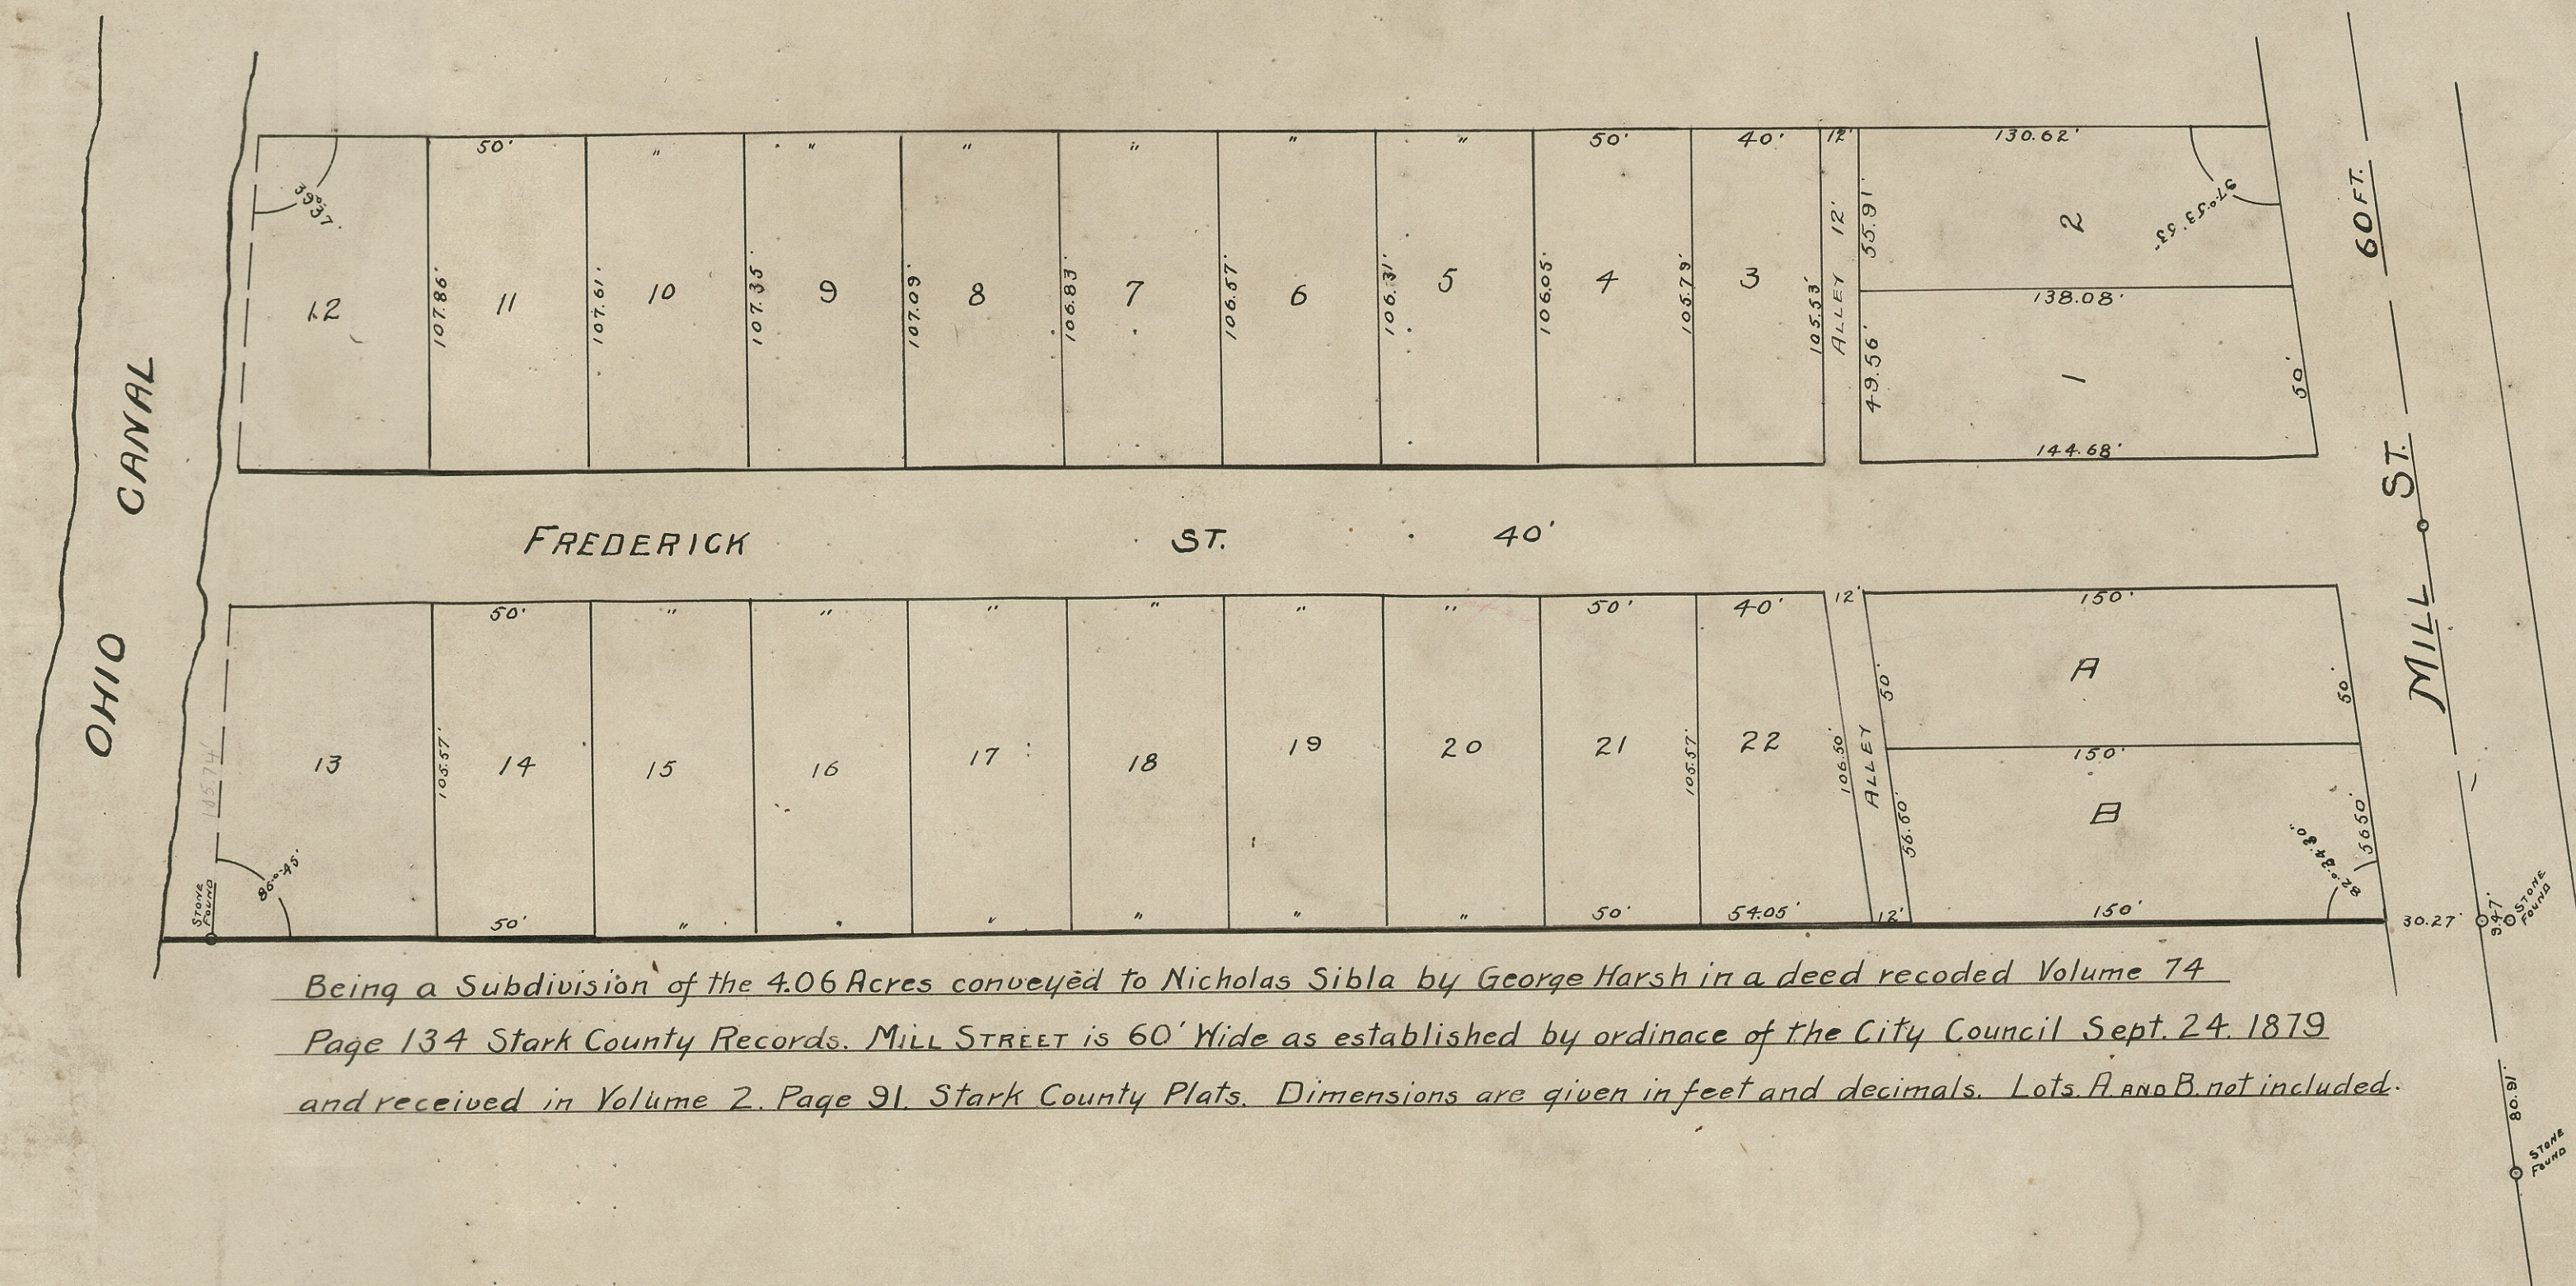

Being a Subdivision of the 4.06 Acres conveyed to Nicholas Sibla by George Harsh in a deed recorded Volume 74
Page 134 Stark County Records. MILL STREET is 60' Wide as established by ordinance of the City Council Sept. 24. 1879
and received in Volume 2. Page 91. Stark County Plats. Dimensions are given in feet and decimals. Lots A and B not included.

J.E. McLAIN'S ADDITION
To The City Of MASSILLON
RECORDED SEP. 3. 1870. STK. Co. R. Vol. 2. P. 59.

SCALE 1" = 100'
Penciled dimensions scales
By J. 1921

The foregoing Addition is laid out in the S.E. Quarter
of Sec. 8. Tp. 10. R. 9. Stones are planted as follows.
One on the N.W. Corner of lot 20 and one at the
S.E. Corner of lot 10.

MARSHALL D. HELLMAN'S ADDITION Was excepted in
Nov. 1884 by the city City Council, but after making a
Survey thereof immediately after the exception found
alleys and lots in said Hellman Addition along Oak St.
in same condition as marked hereon and different as
the plat excepted. Massillon, Nov. 1884.
Daniel Miller Surveyor.

