


BENJAMIN PORTNER'S SUBDIVISION IS LAID OUT OFF IN PART OF LOTS 16 AND 17

OF THE AMICABLE DIVISION OF LANDS MADE BY WETMORE FAY AND BINNEY SECOND HARD


CITY OF MASSILLON.

M. TREMONT ST

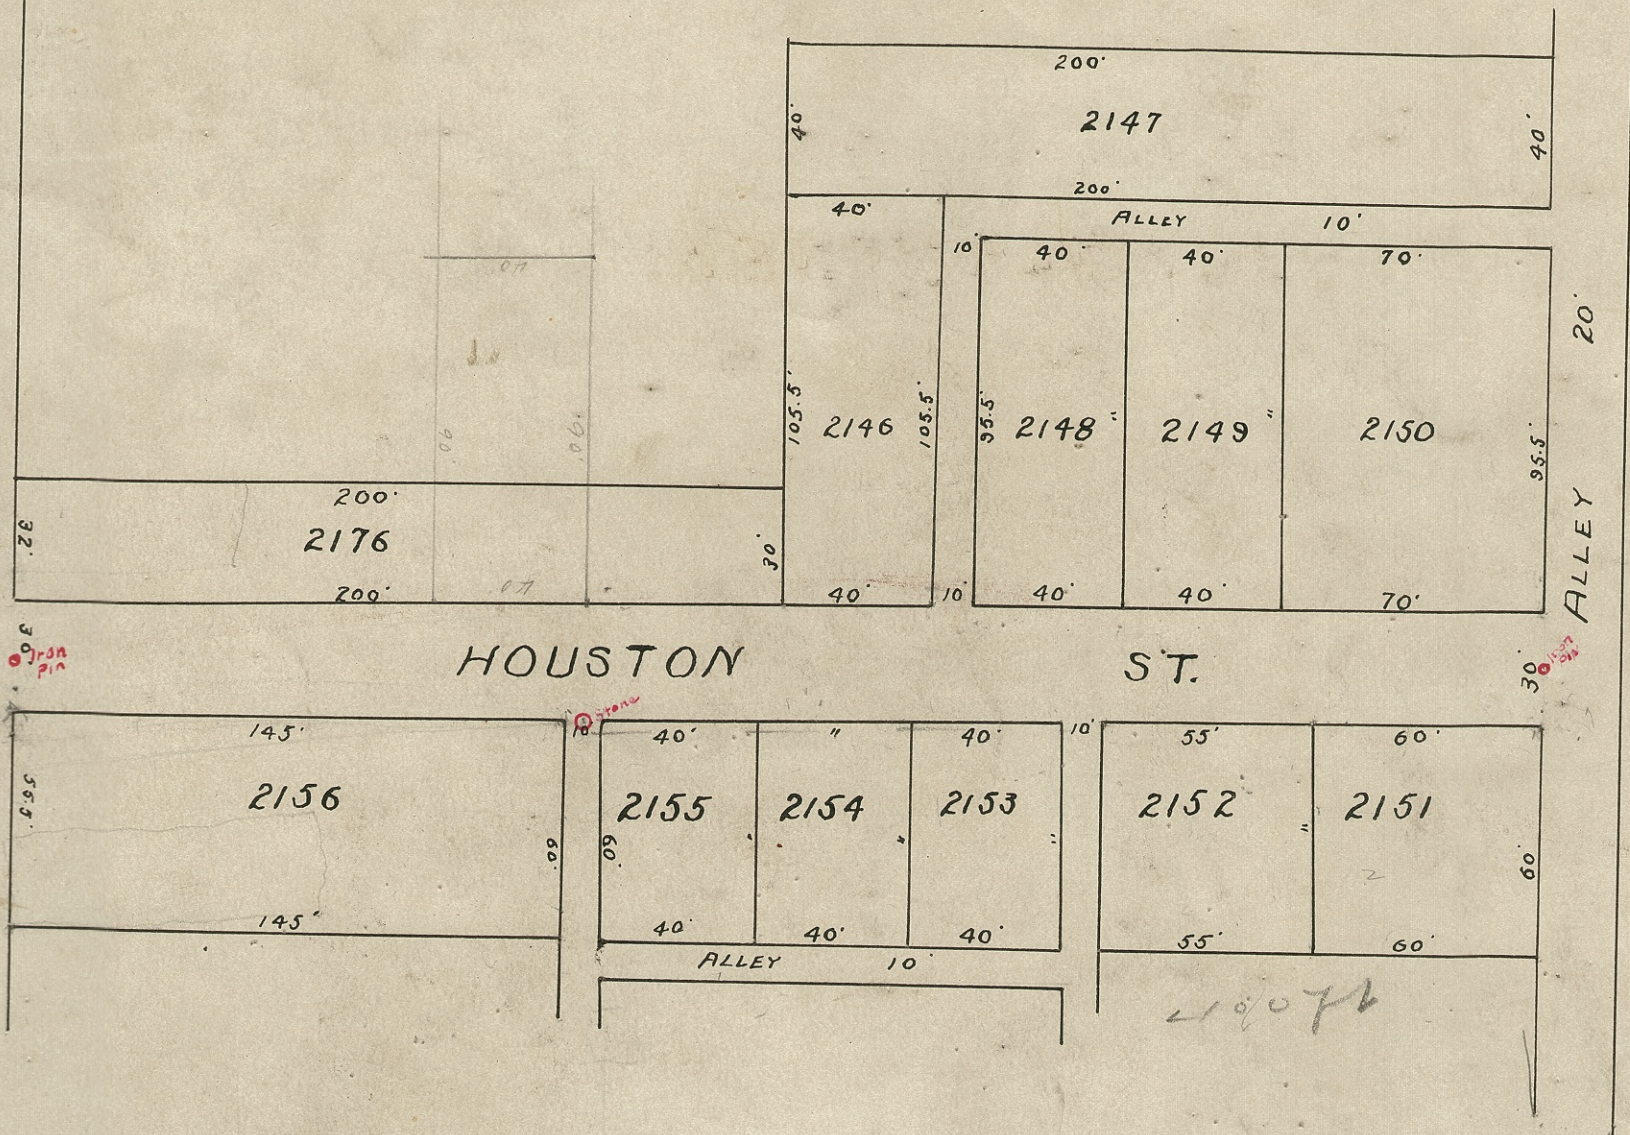

SHOWING ORIGINAL PLAT OF WETMORE ST


NOTE: TITLE NOT ON ORIGINAL

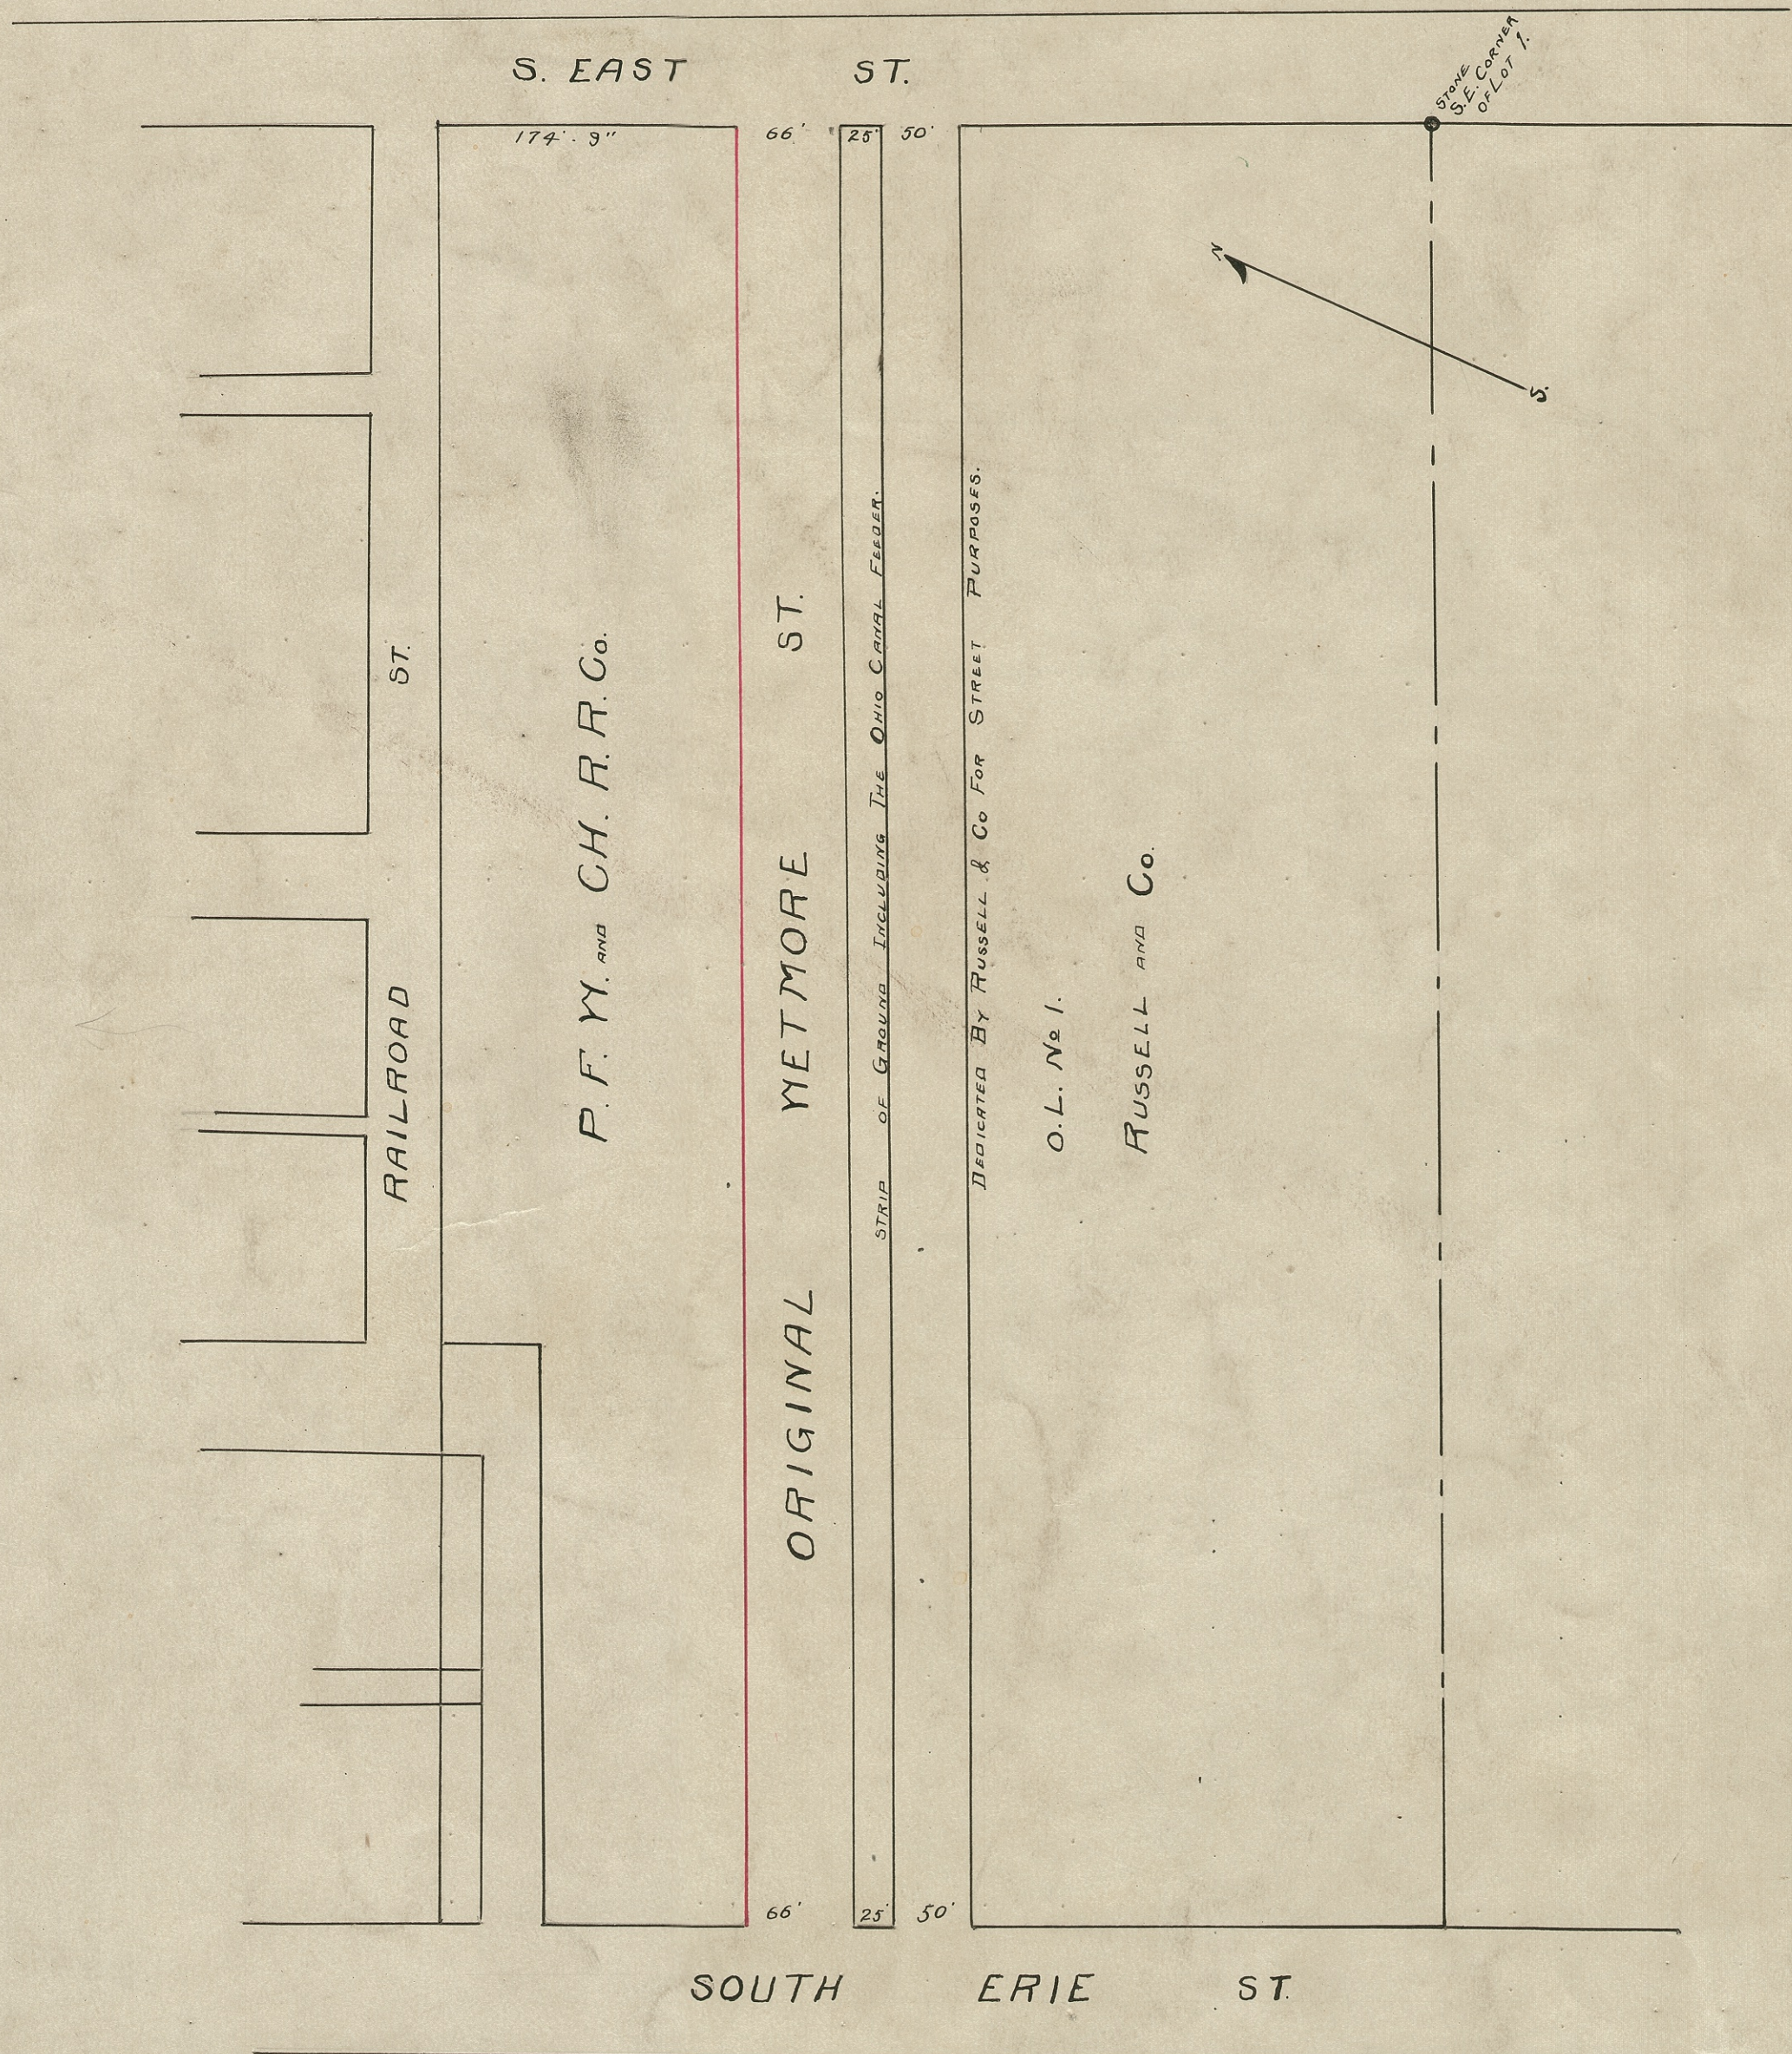

MAP OF DOLLS HEIR'S ALLOTMENT

TUSCARAWAS TOWNSHIP, STARK CO. OHIO.

SCALE 100' = 1"

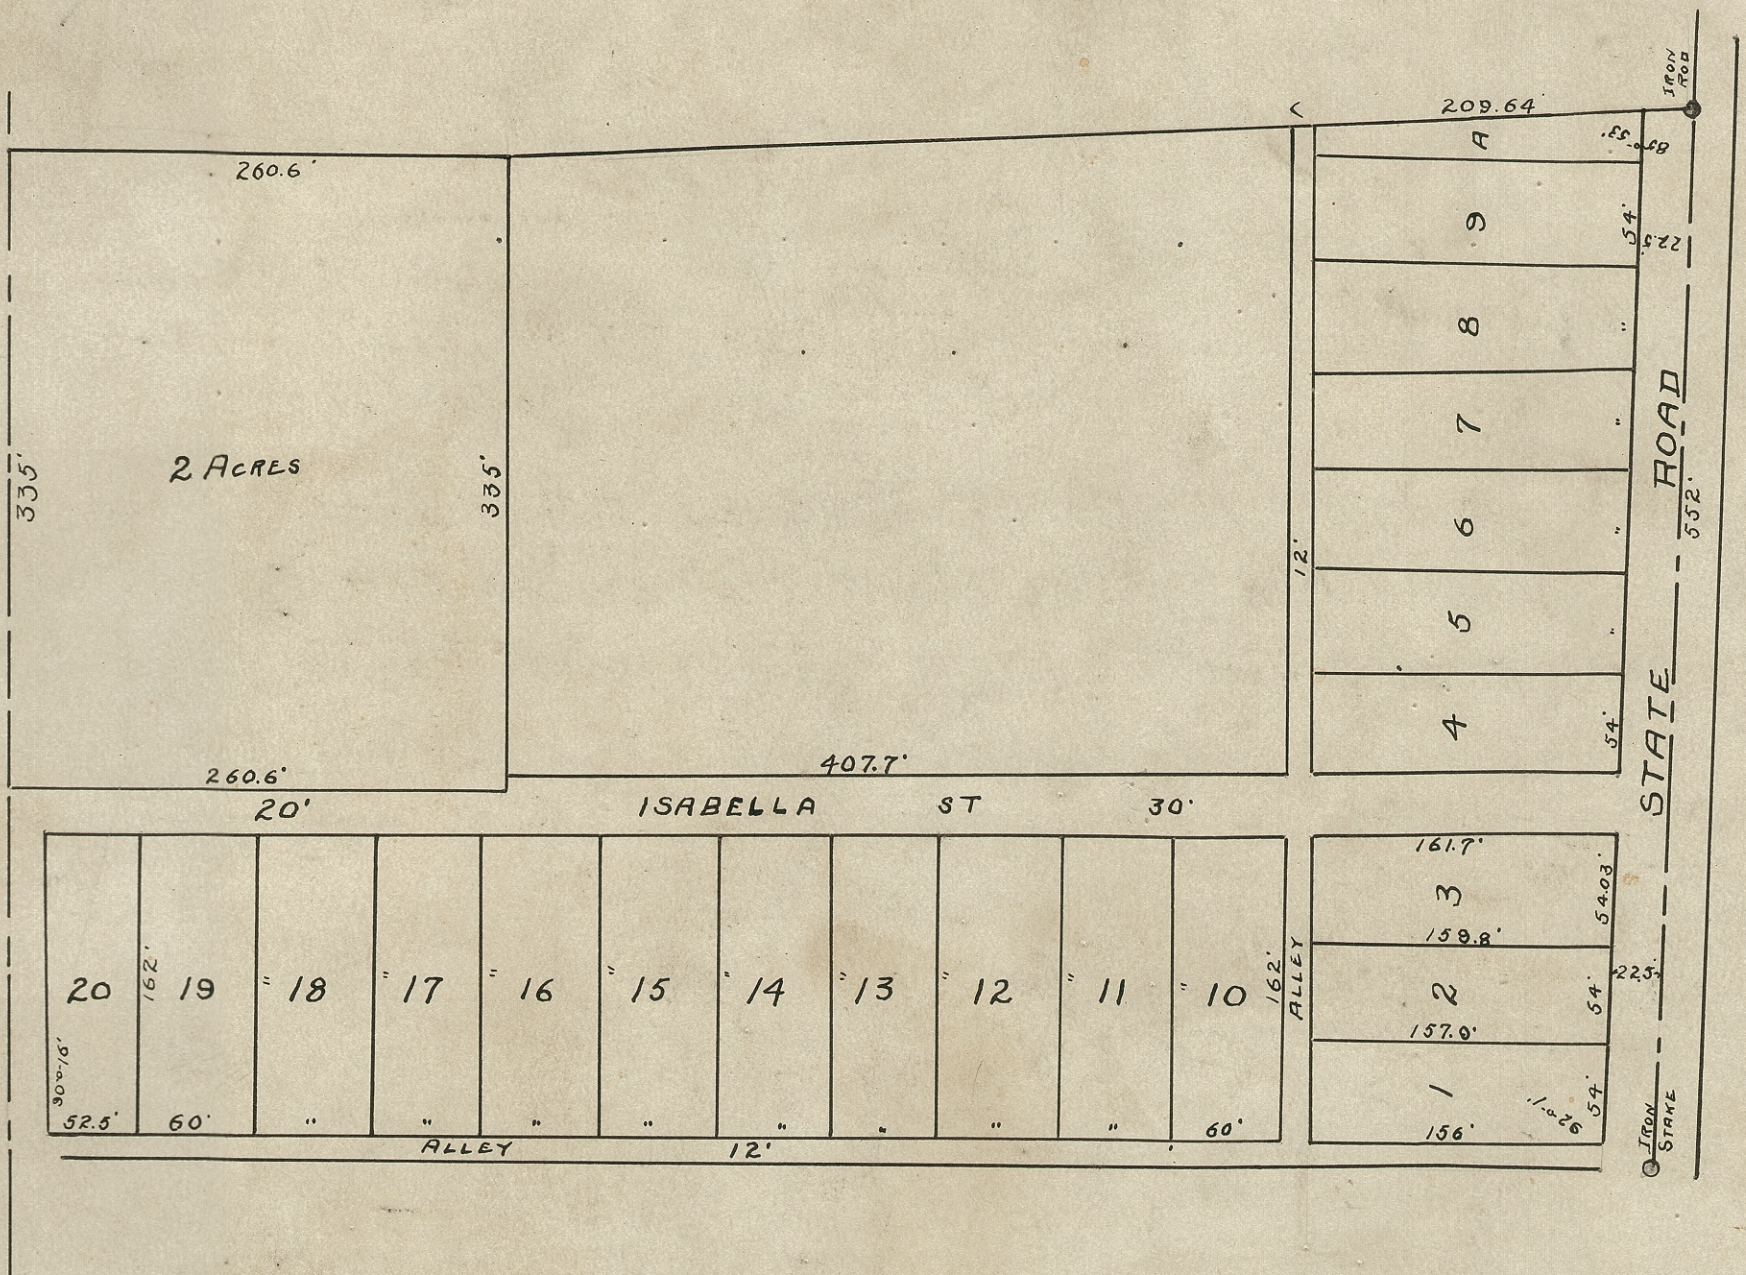



St. 66 ft.

HIGH

WELLMAN

St.

60 ft.

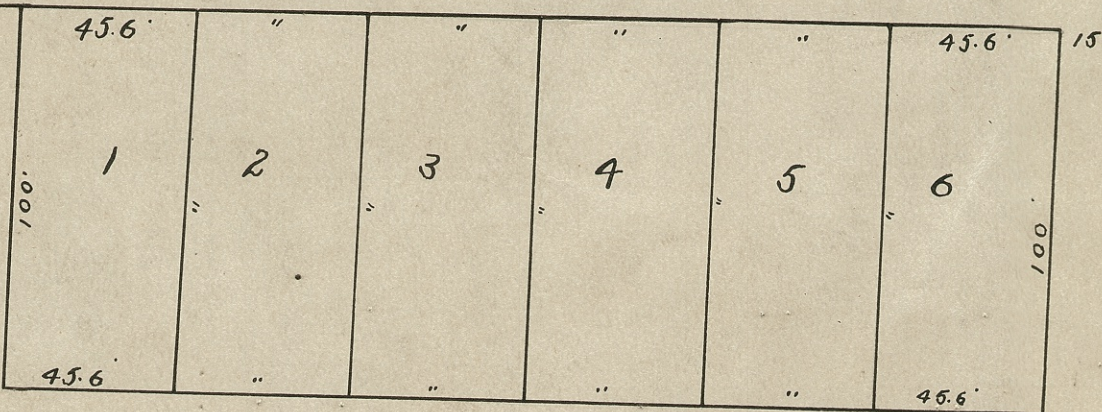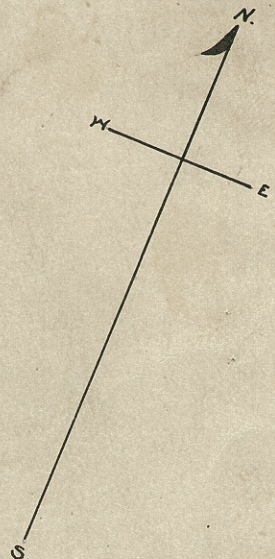

WARRICKS ALLOTMENT

D.C. BORTON SURVEYOR

SCALE 50' = 1"