

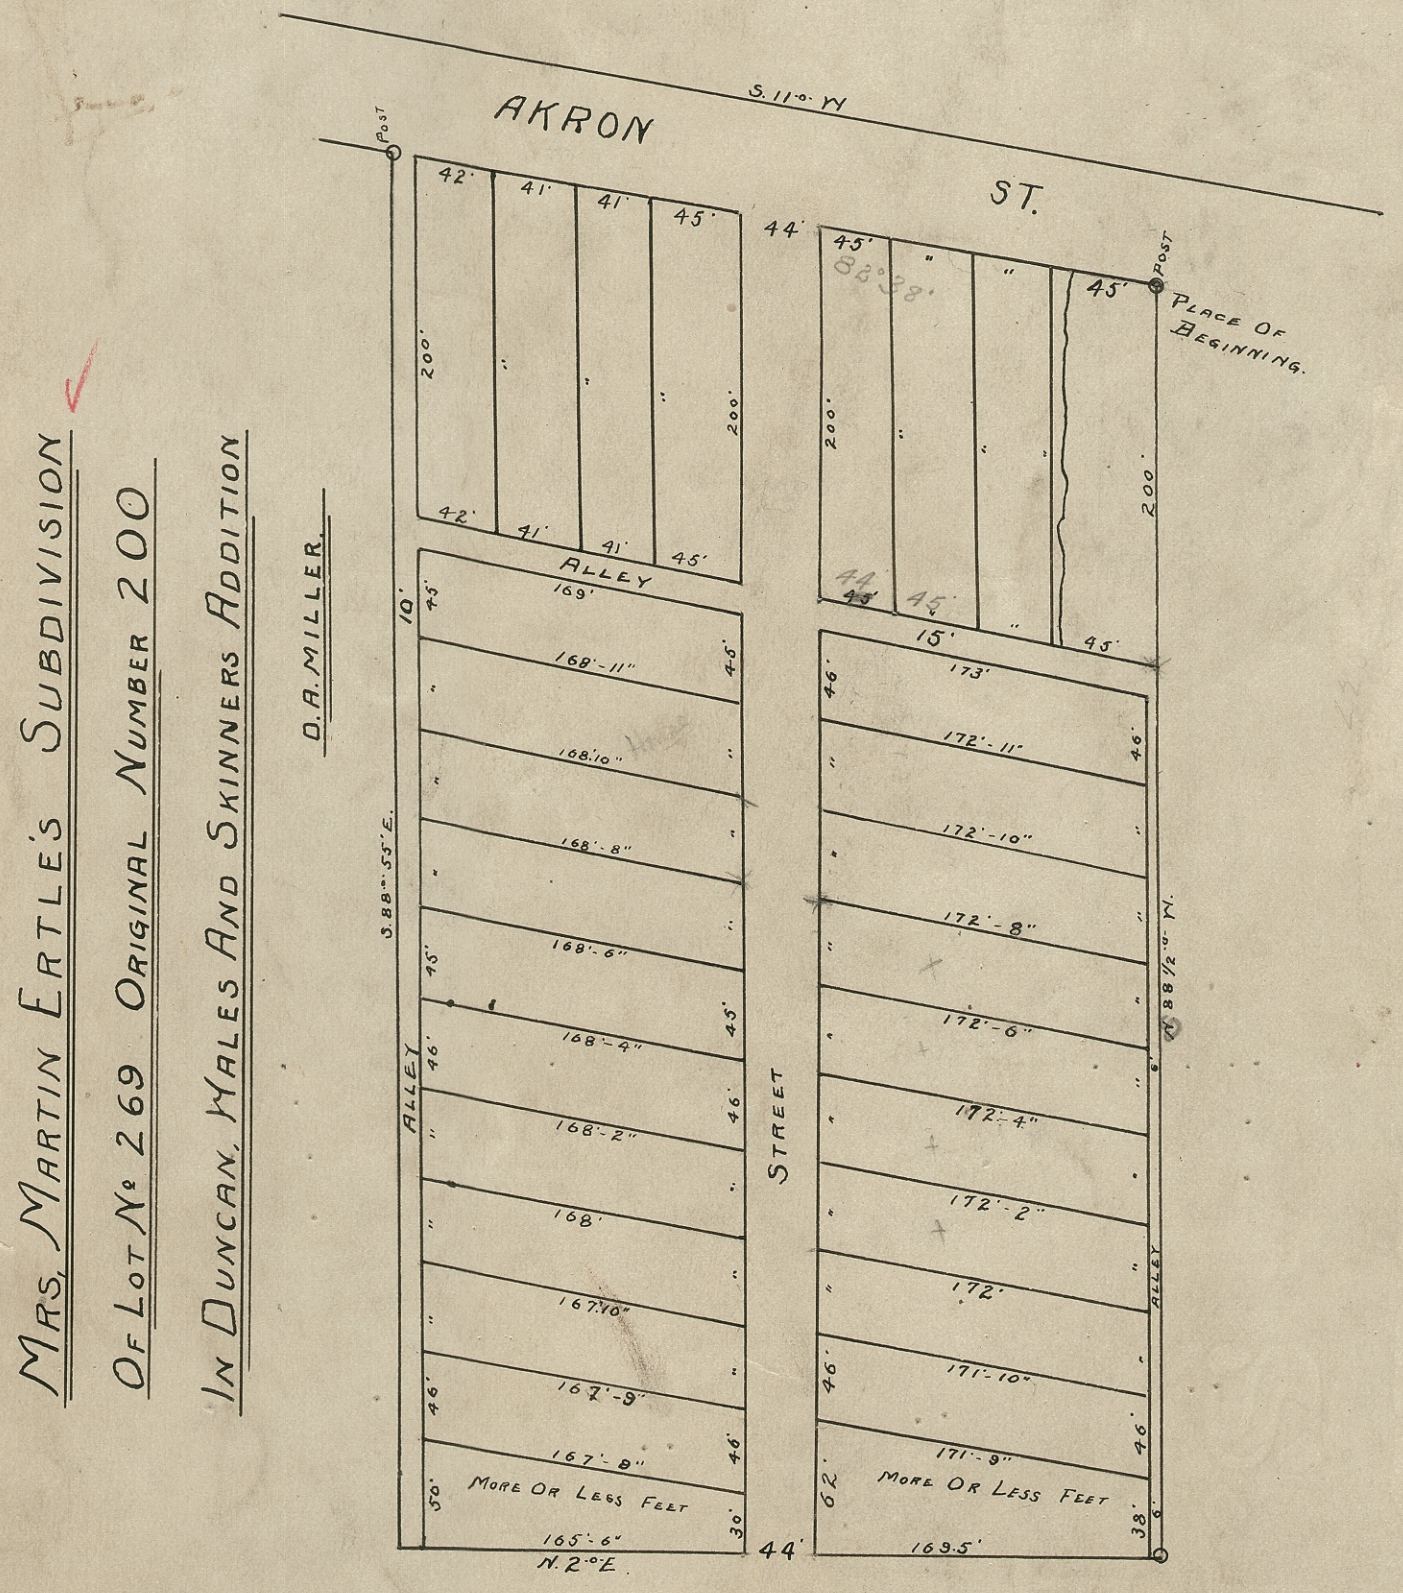
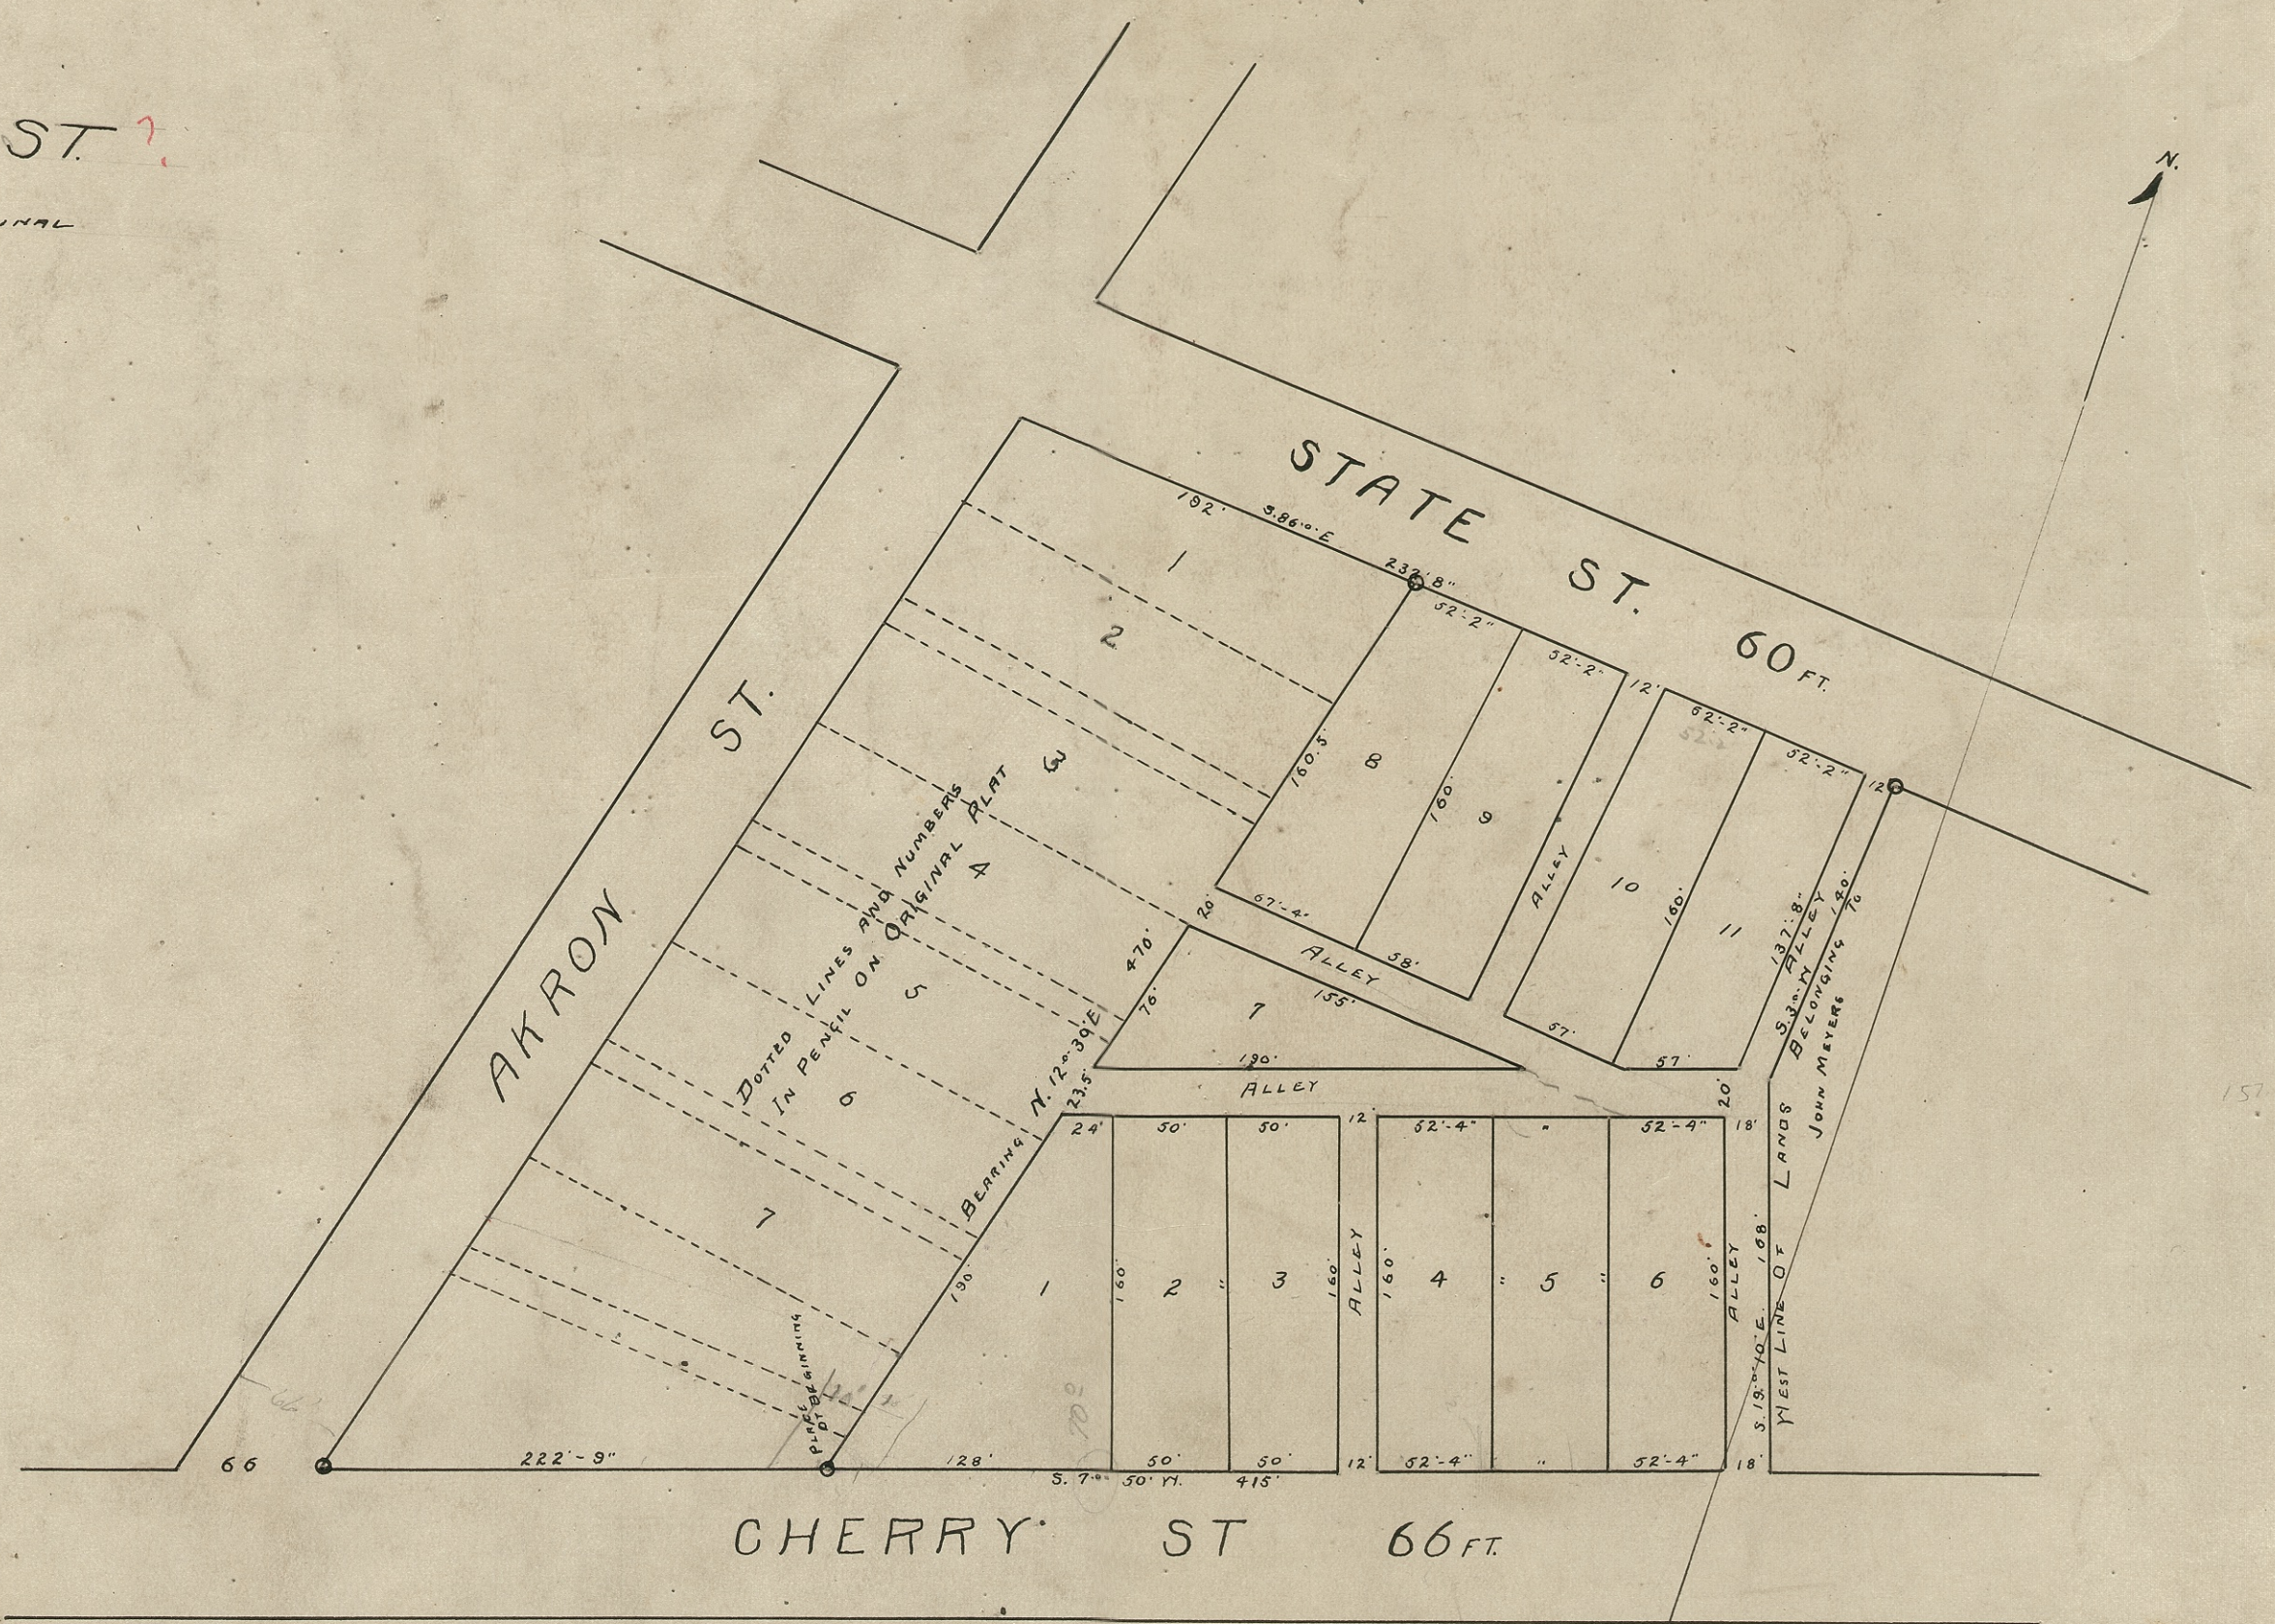


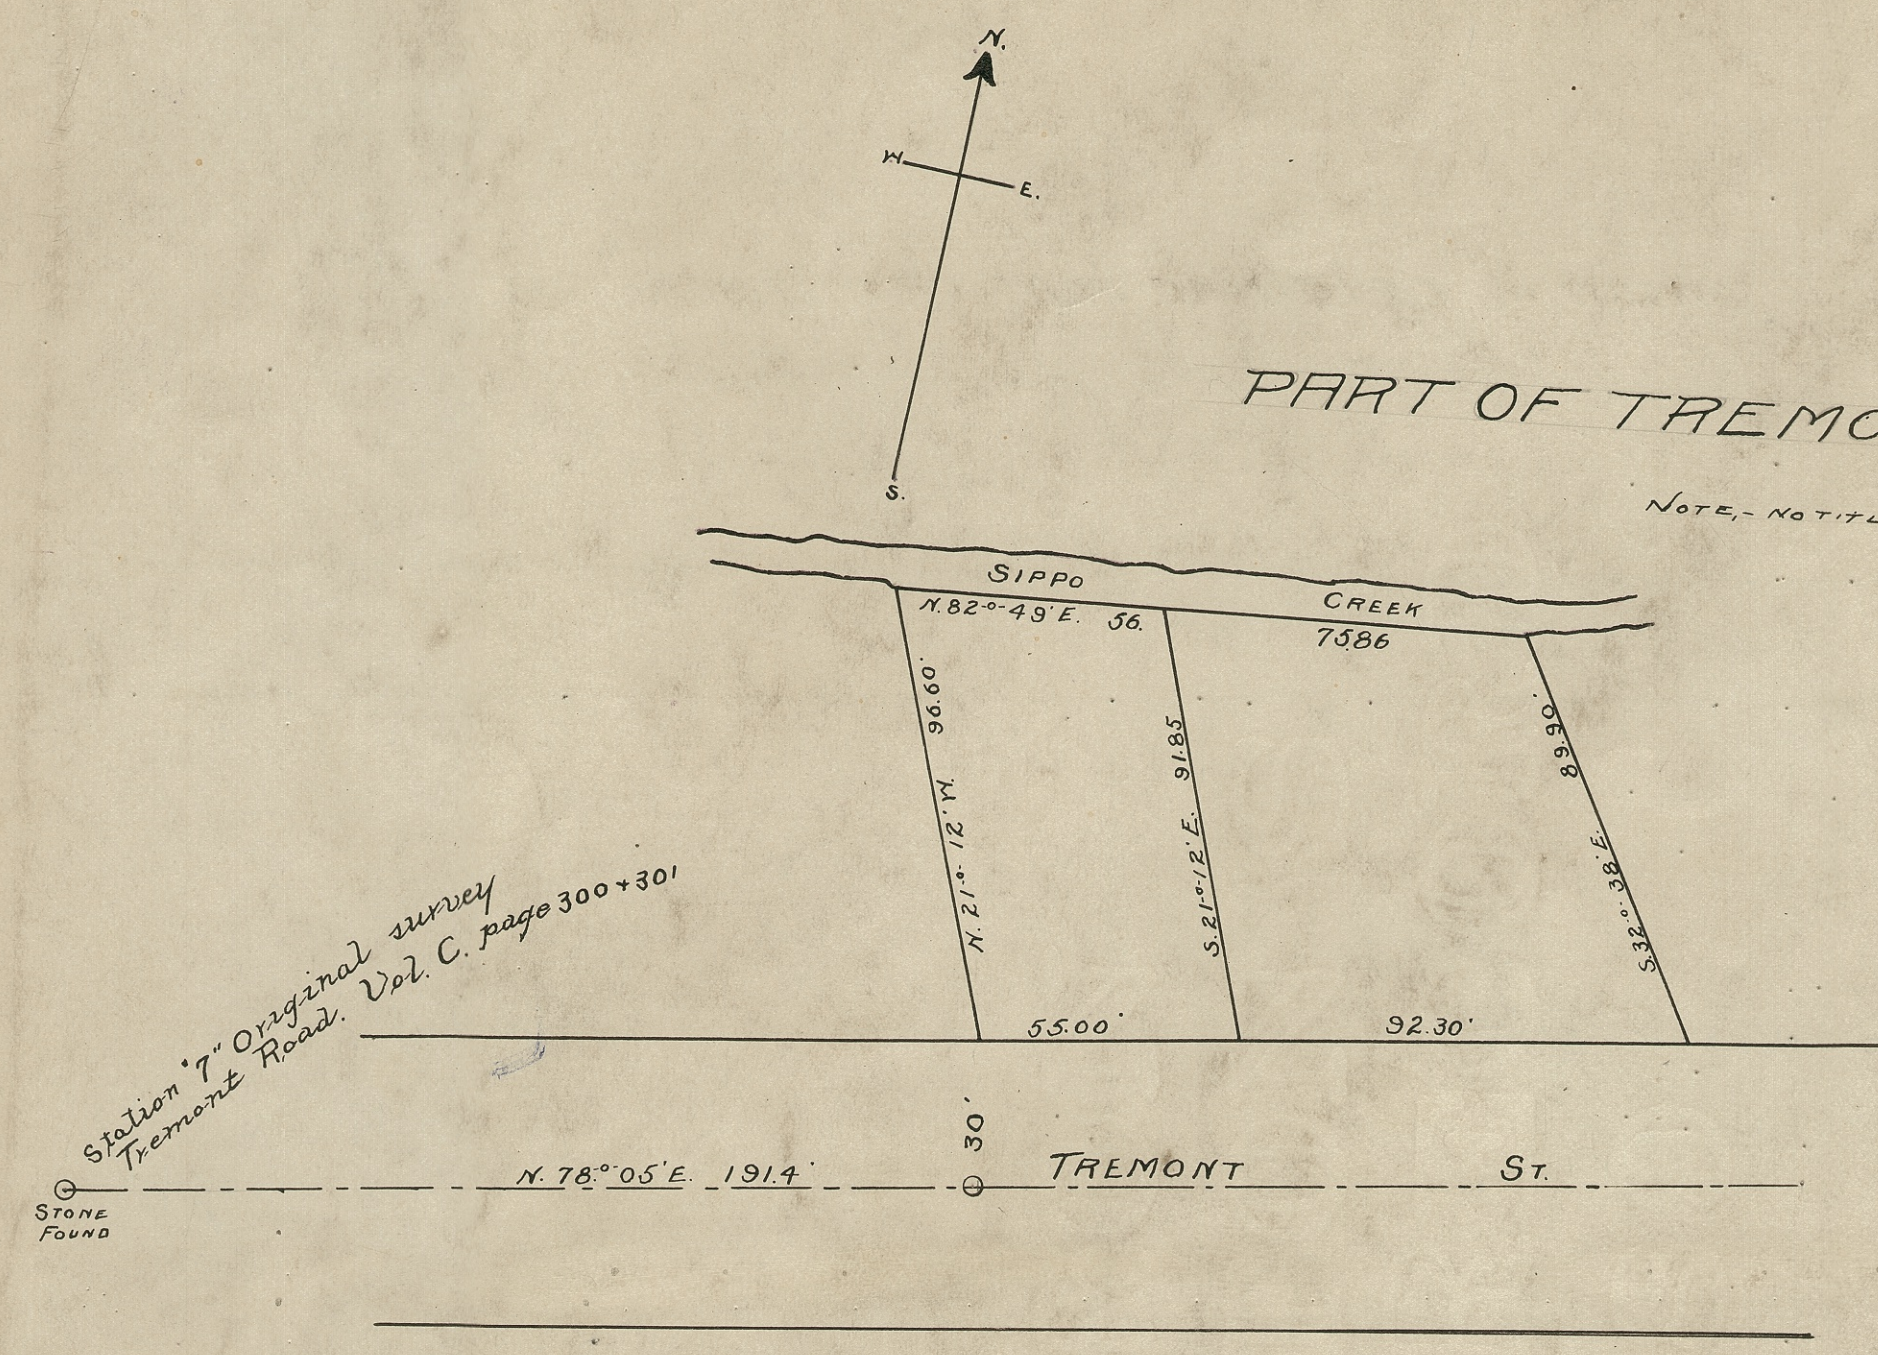


PETER LENG'S SUBDIVISION IN THE FOURTH WARD OF MASSILLON AND BEING A PART OF LOT 'L' IN DUNCAN, MALES AND SKINNERS ADDITION AND IS ACCORDING TO THE RENUMBER OF THE CITY, PT. OF LOT 1329. I herewith certify that the hereby presented sketch of lots laid out to be correct. Daniel Miller Surveyor. I herewith certify that it is my intention that said part of subdivided lot to become an addition to the City of Massillon. Pete Lengs

MRS. MARTIN ERTLE'S SUBDIVISION
OF LOT No. 269 ORIGINAL NUMBER 200
IN DUNCAN, MALES AND SKINNERS ADDITION
D. MILLER

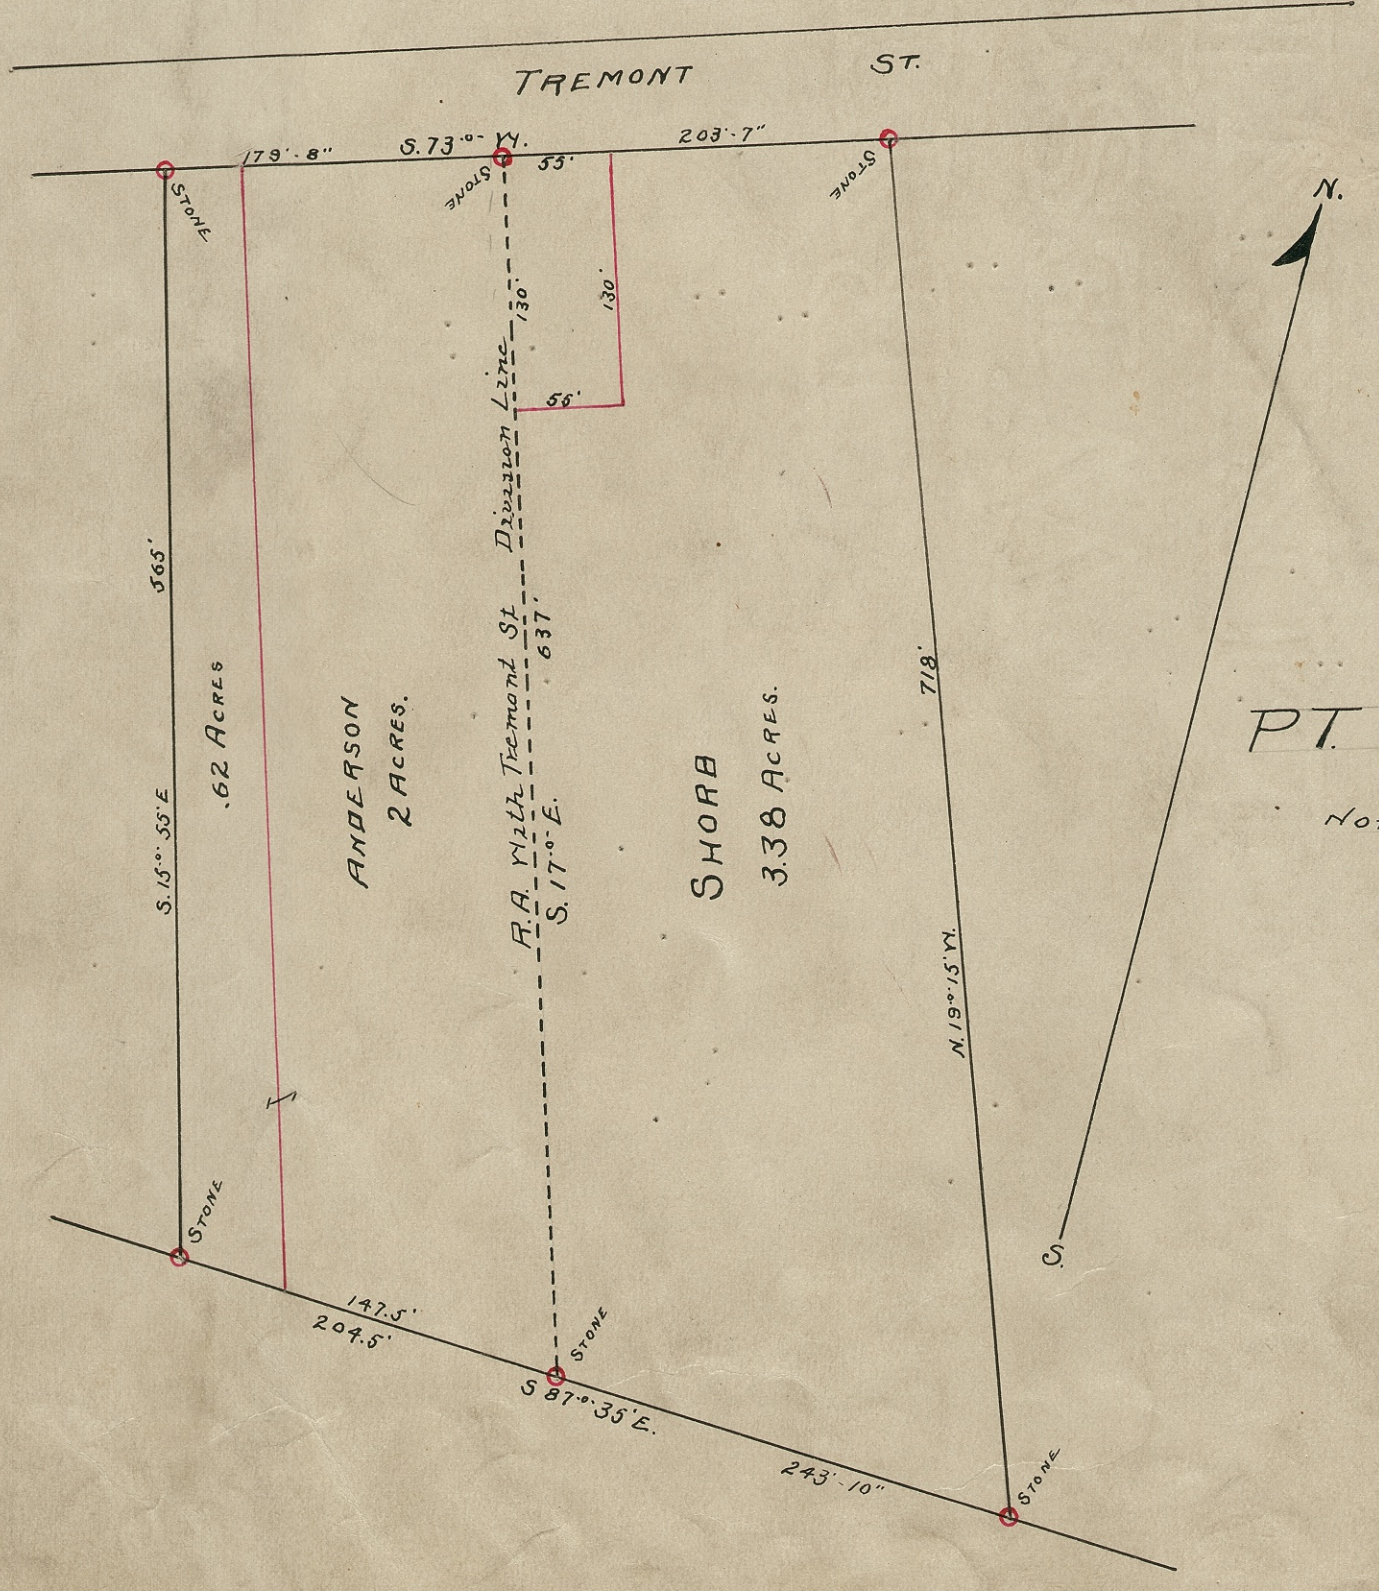

PT. OL. 32
NOTE: IN TITLE ON ORIGINAL

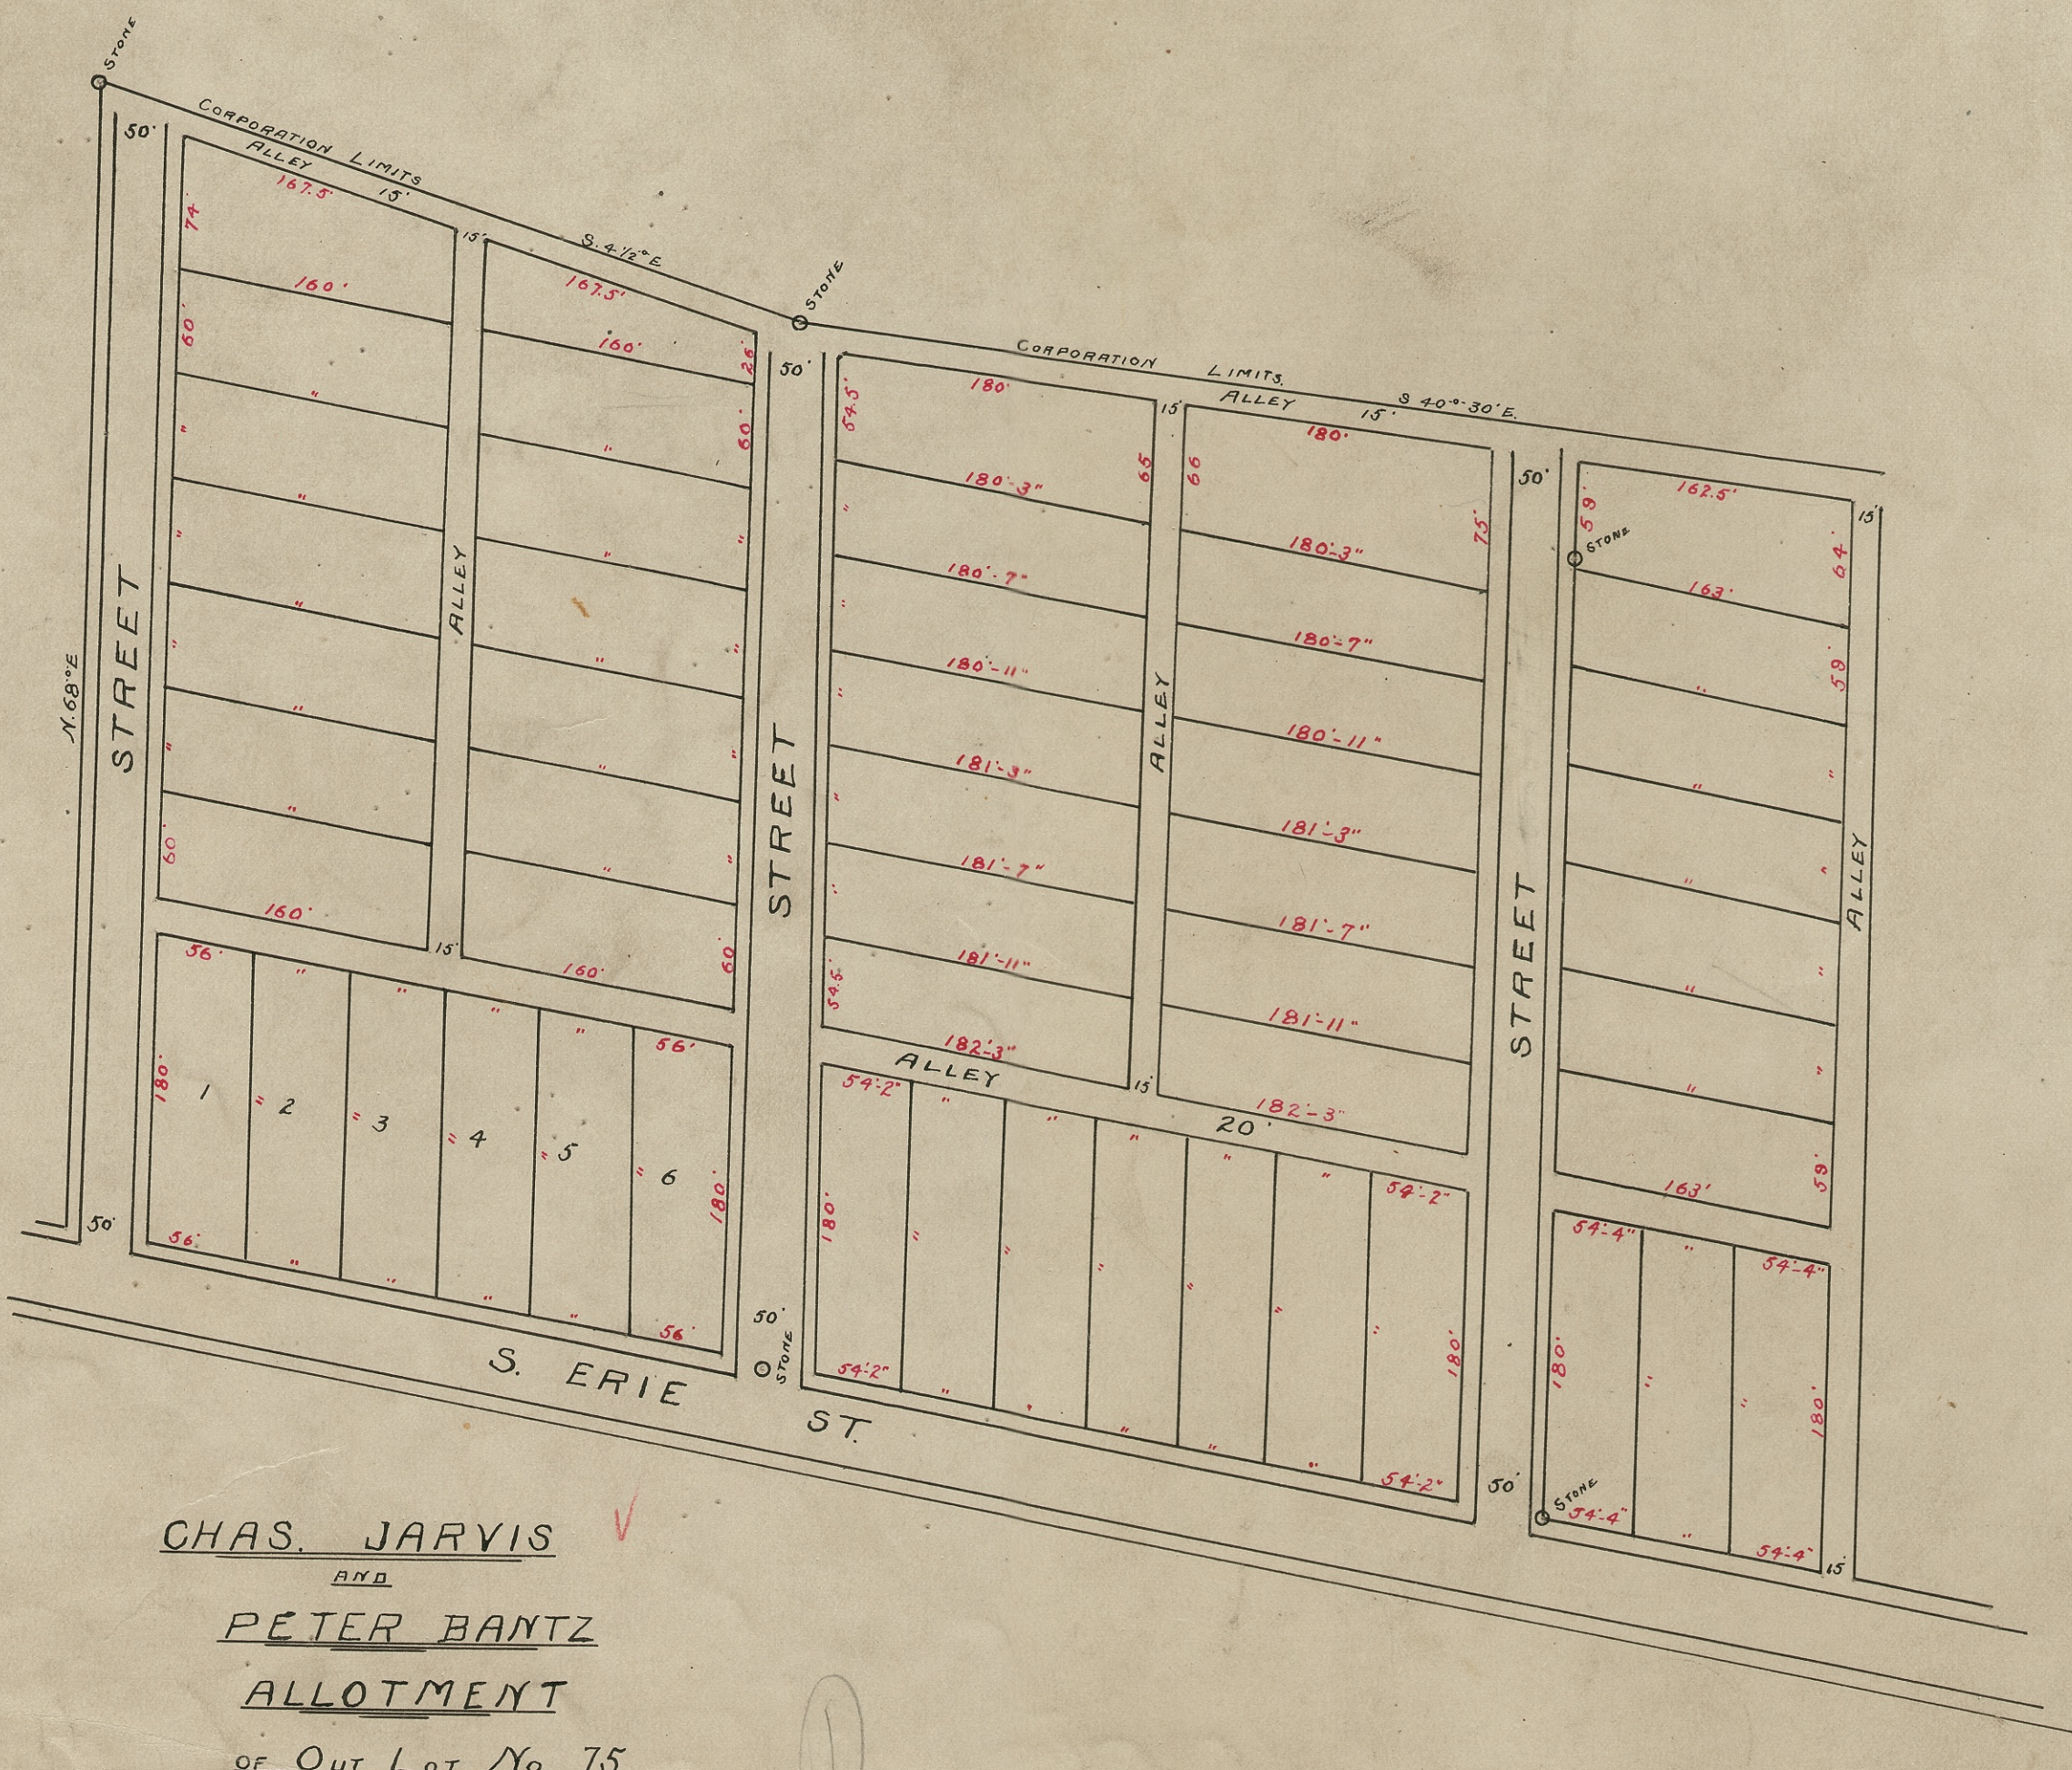

CHAS. JARVIS
PETER BANTZ
ALLOTMENT
OF OUT LOT No. 75