



PHILIP HENDLING'S ADDITION

To THE CITY OF MASSILLON OHIO

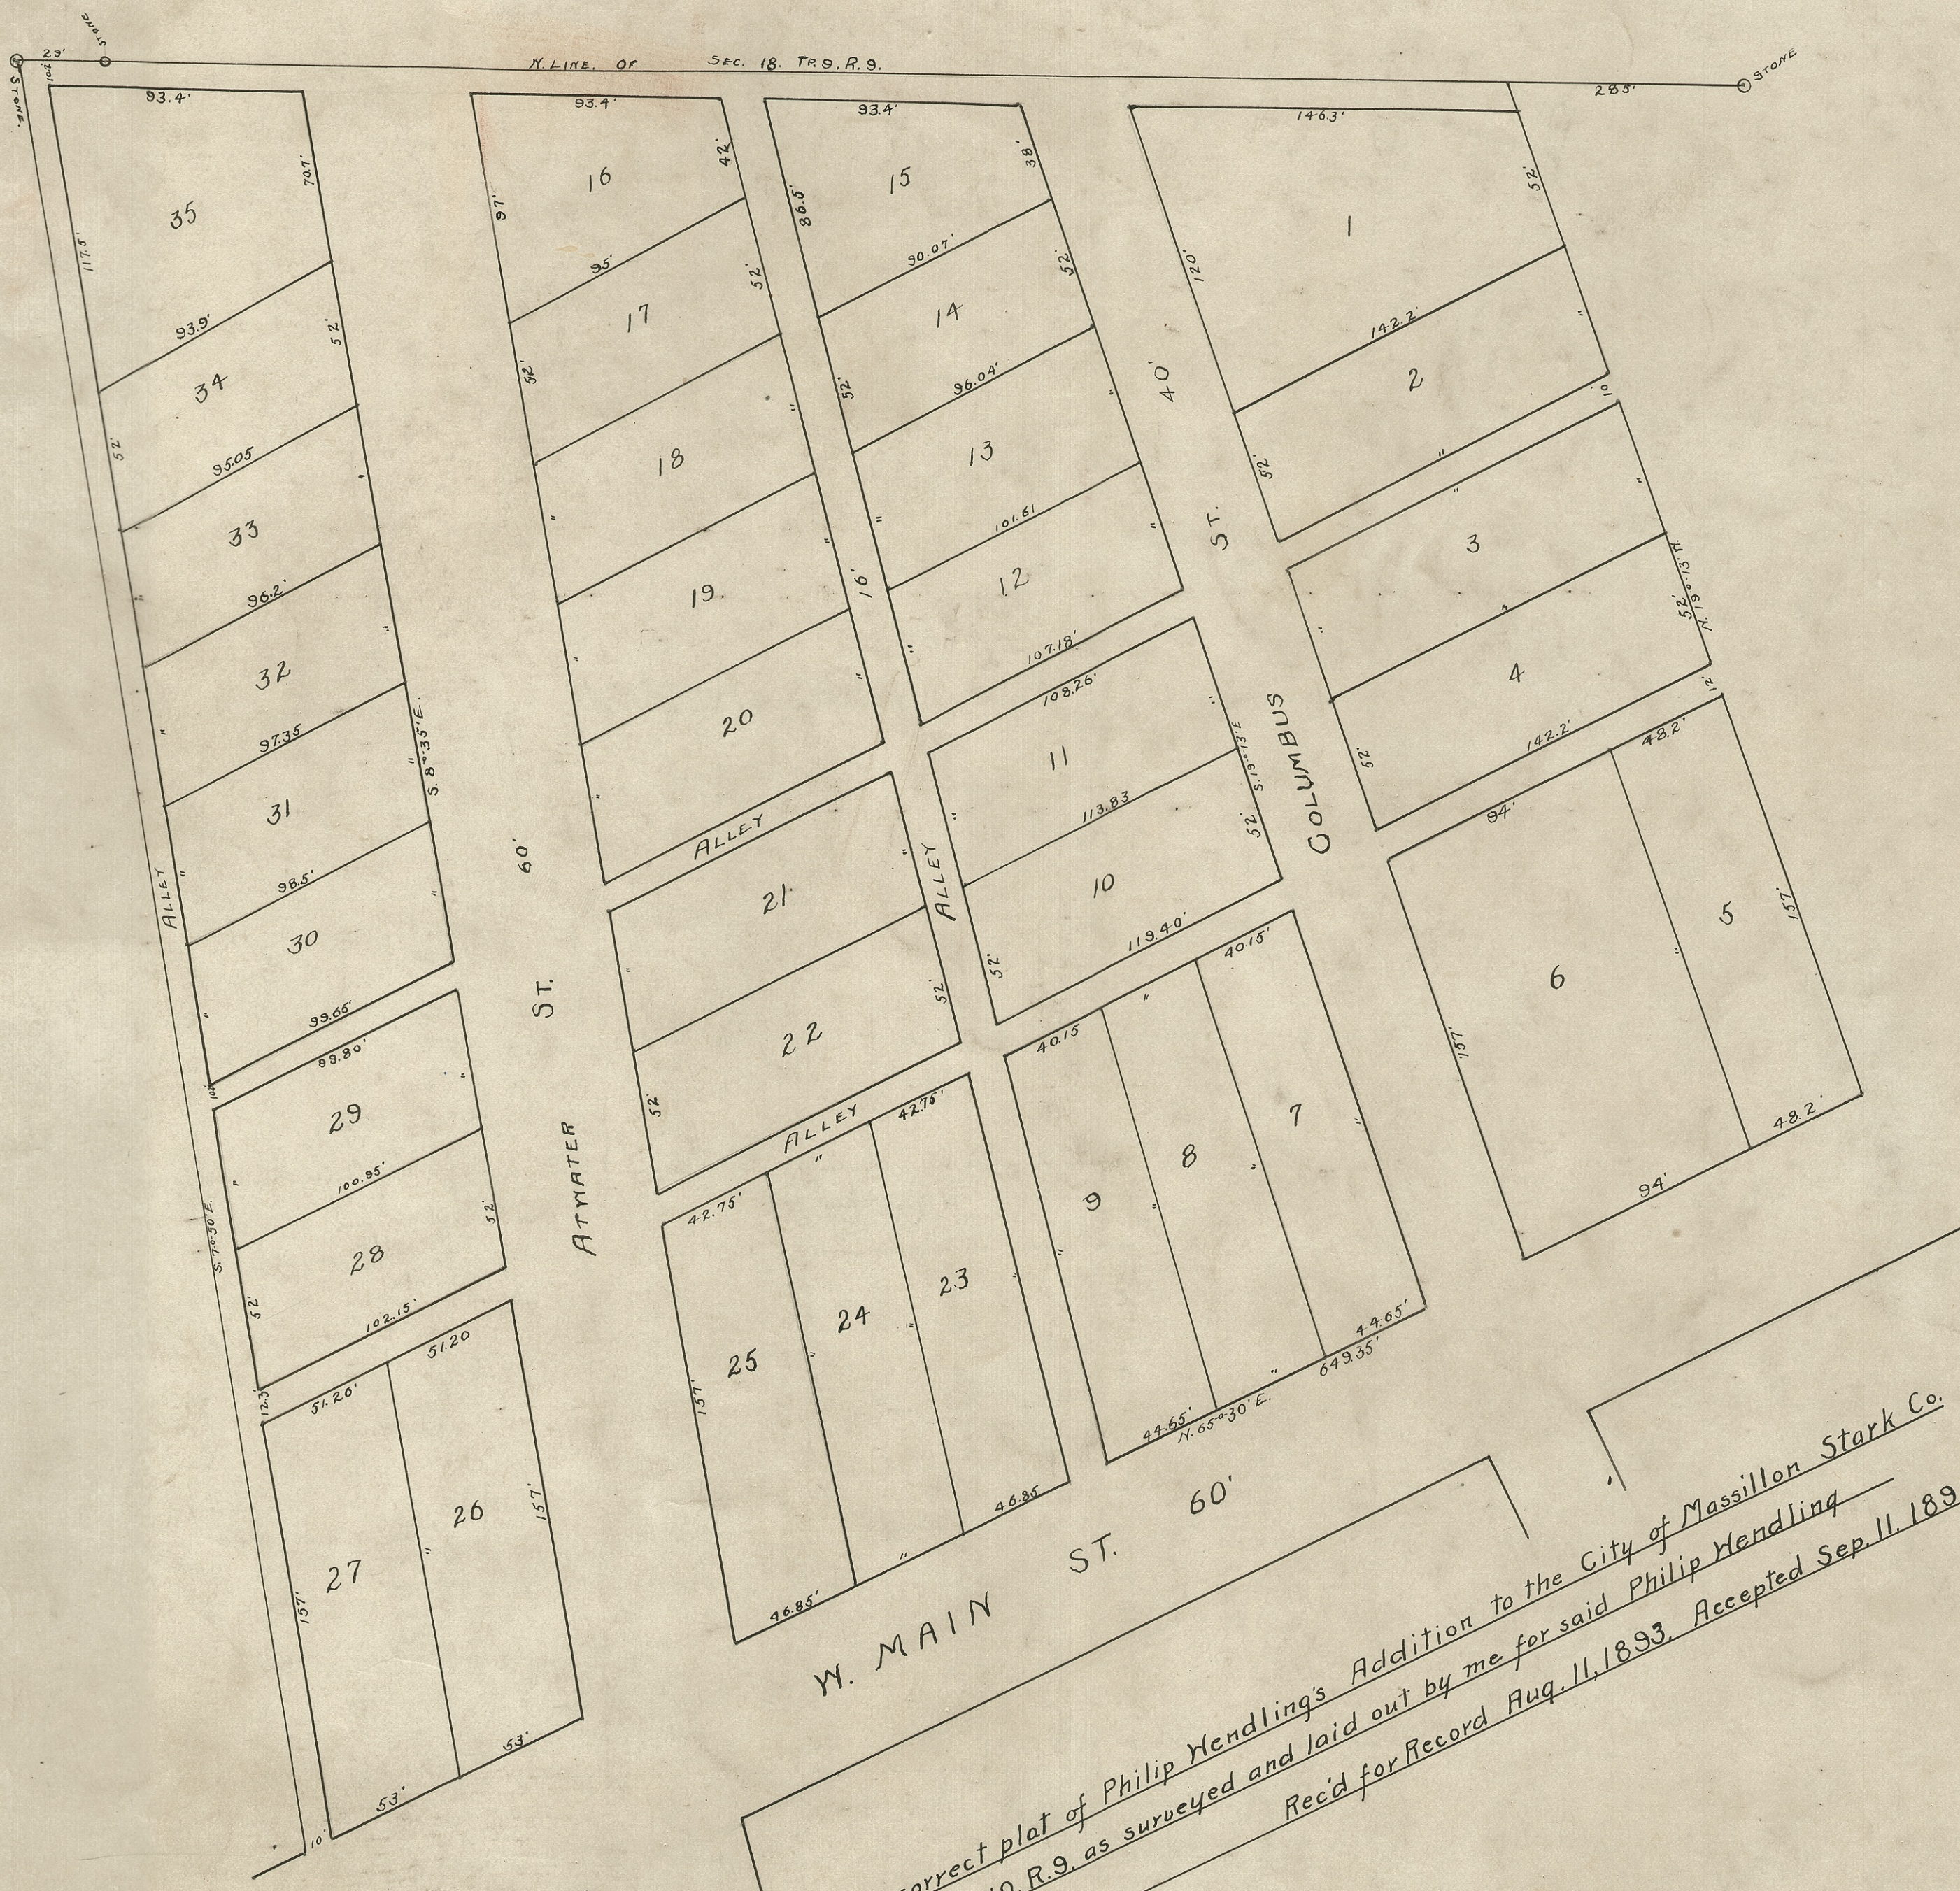

I hereby certify that the above is a correct plat of Philip Hendling's Addition to the City of Massillon Stark Co. Ohio, situated in the N.W. 1/4 of Sec. 18, T. 10, R. 9, as surveyed and laid out by me for said Philip Hendling Aug. 1 and Sep. 31 A.D. 1893. Chs. Wise, Surveyor.
Rec'd for Record Aug. 11, 1893. Accepted Sep. 11, 1893.

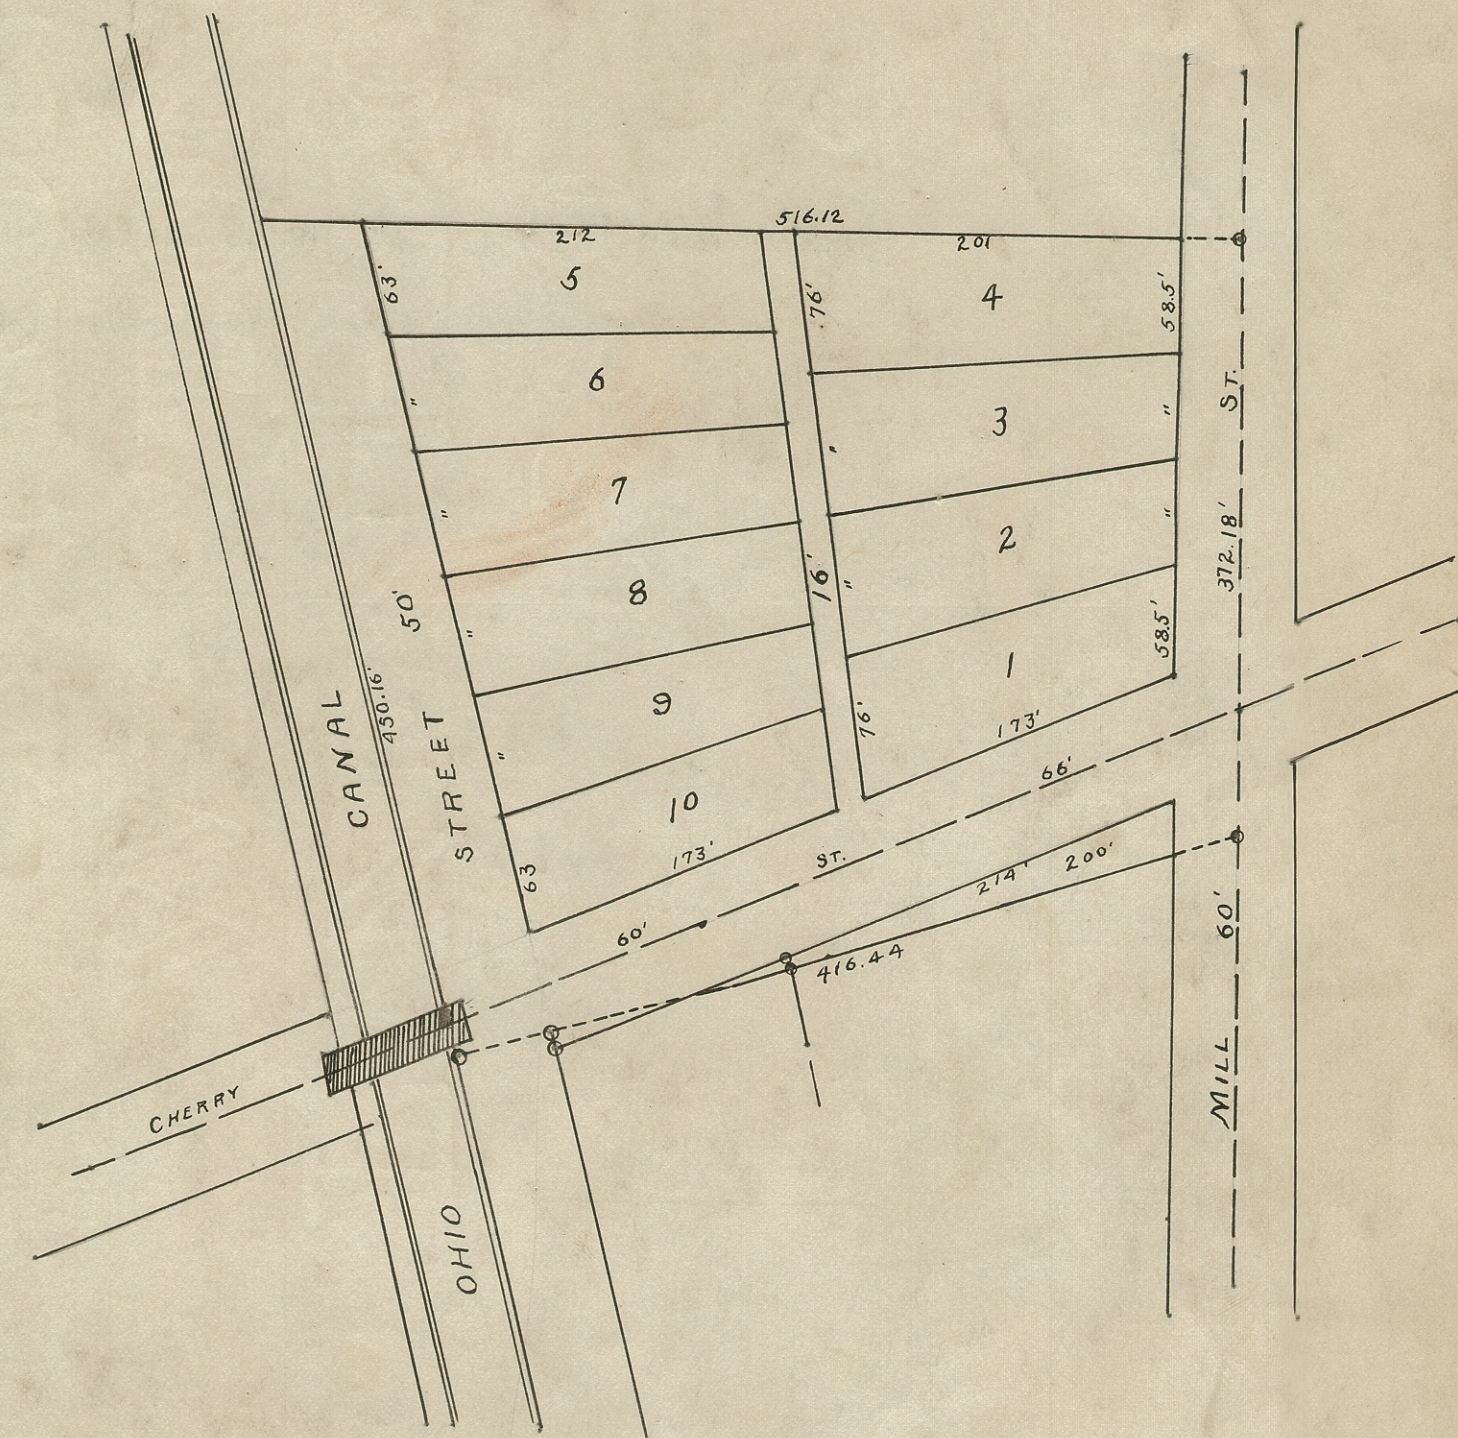

MICHAEL'S ADDITION


To MASSILLON.

I certify that these lots are laid out in fractional Sec. 7, T. 10, R. 9, Jan. 1873, Stutz Surveyor. Recorded July 21, 1873.

KRACKER'S ADDITION

To MASSILLON. Aug. 21, 1871

RECORDED SEP. 10, 1871.

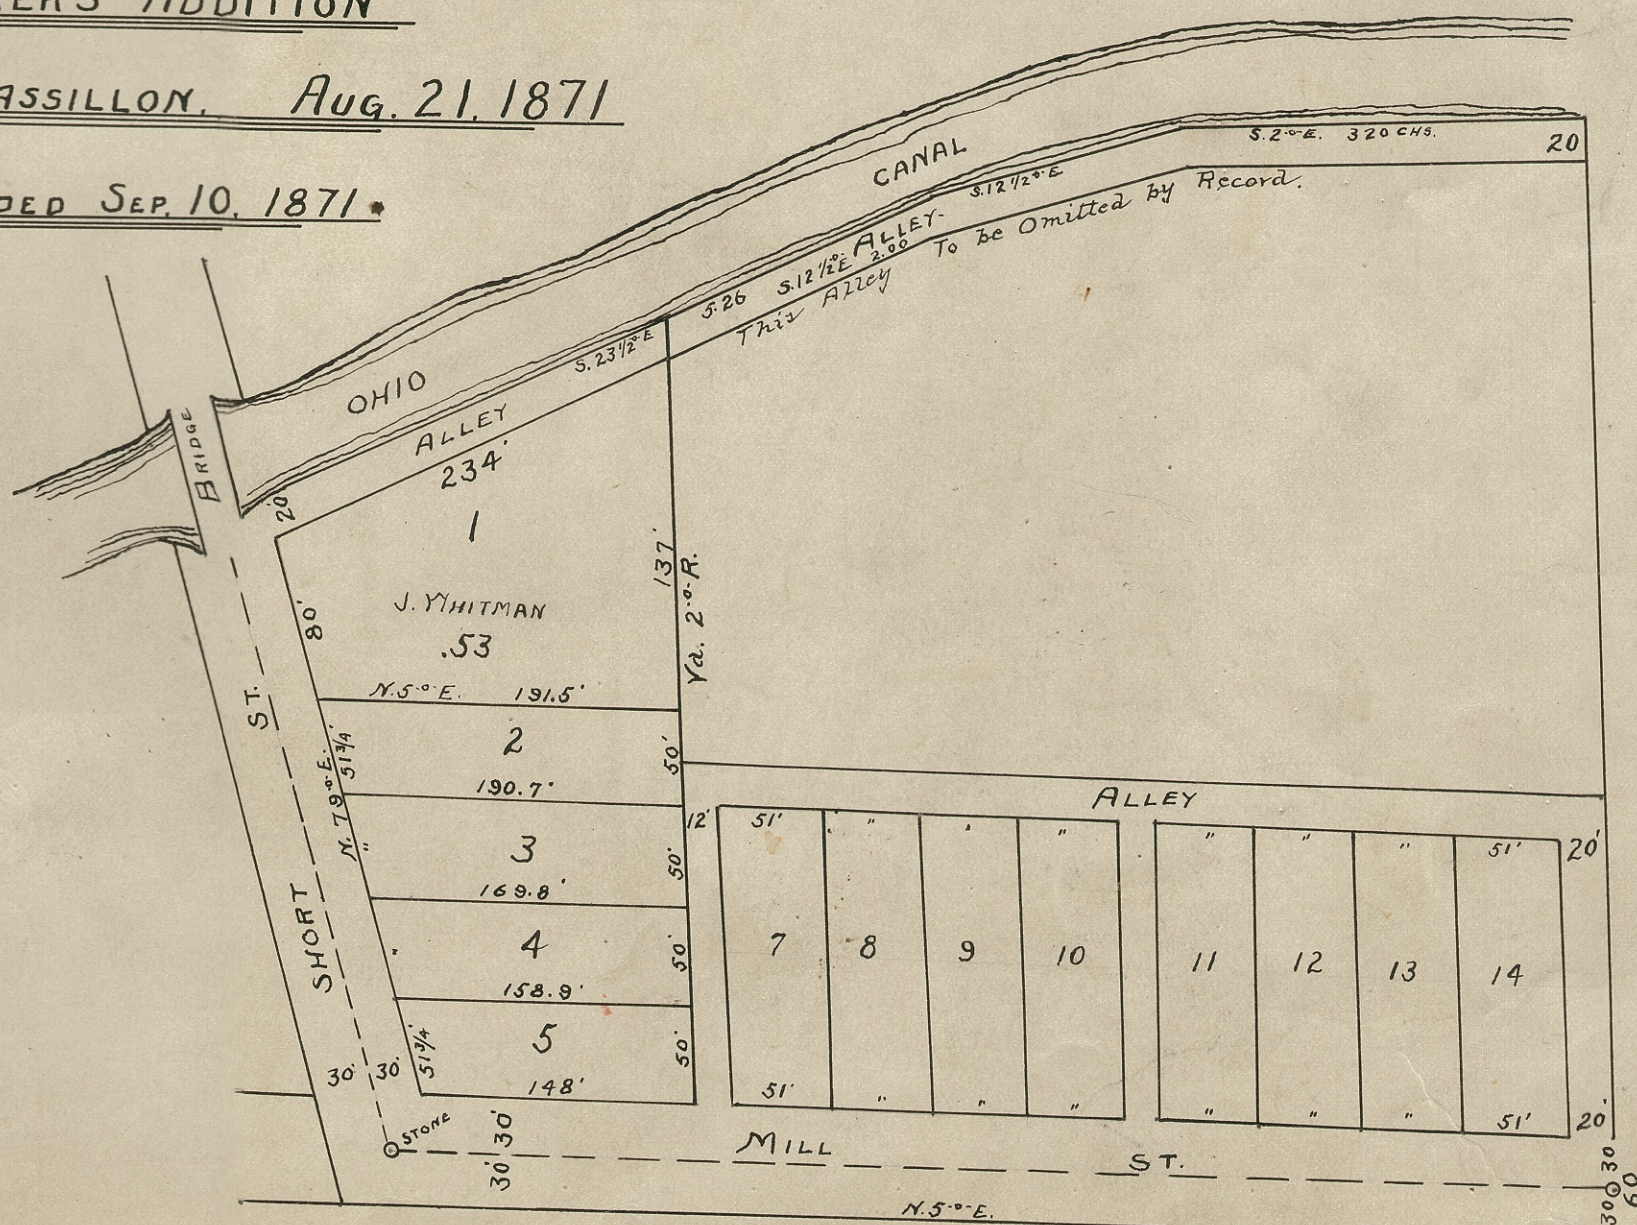

KRACKER'S SECOND ADDITION

To THE CITY OF MASSILLON STARK CO. OHIO.

Rec'd 1874

