


NOTE, - NO TITLE ON ORIGINAL

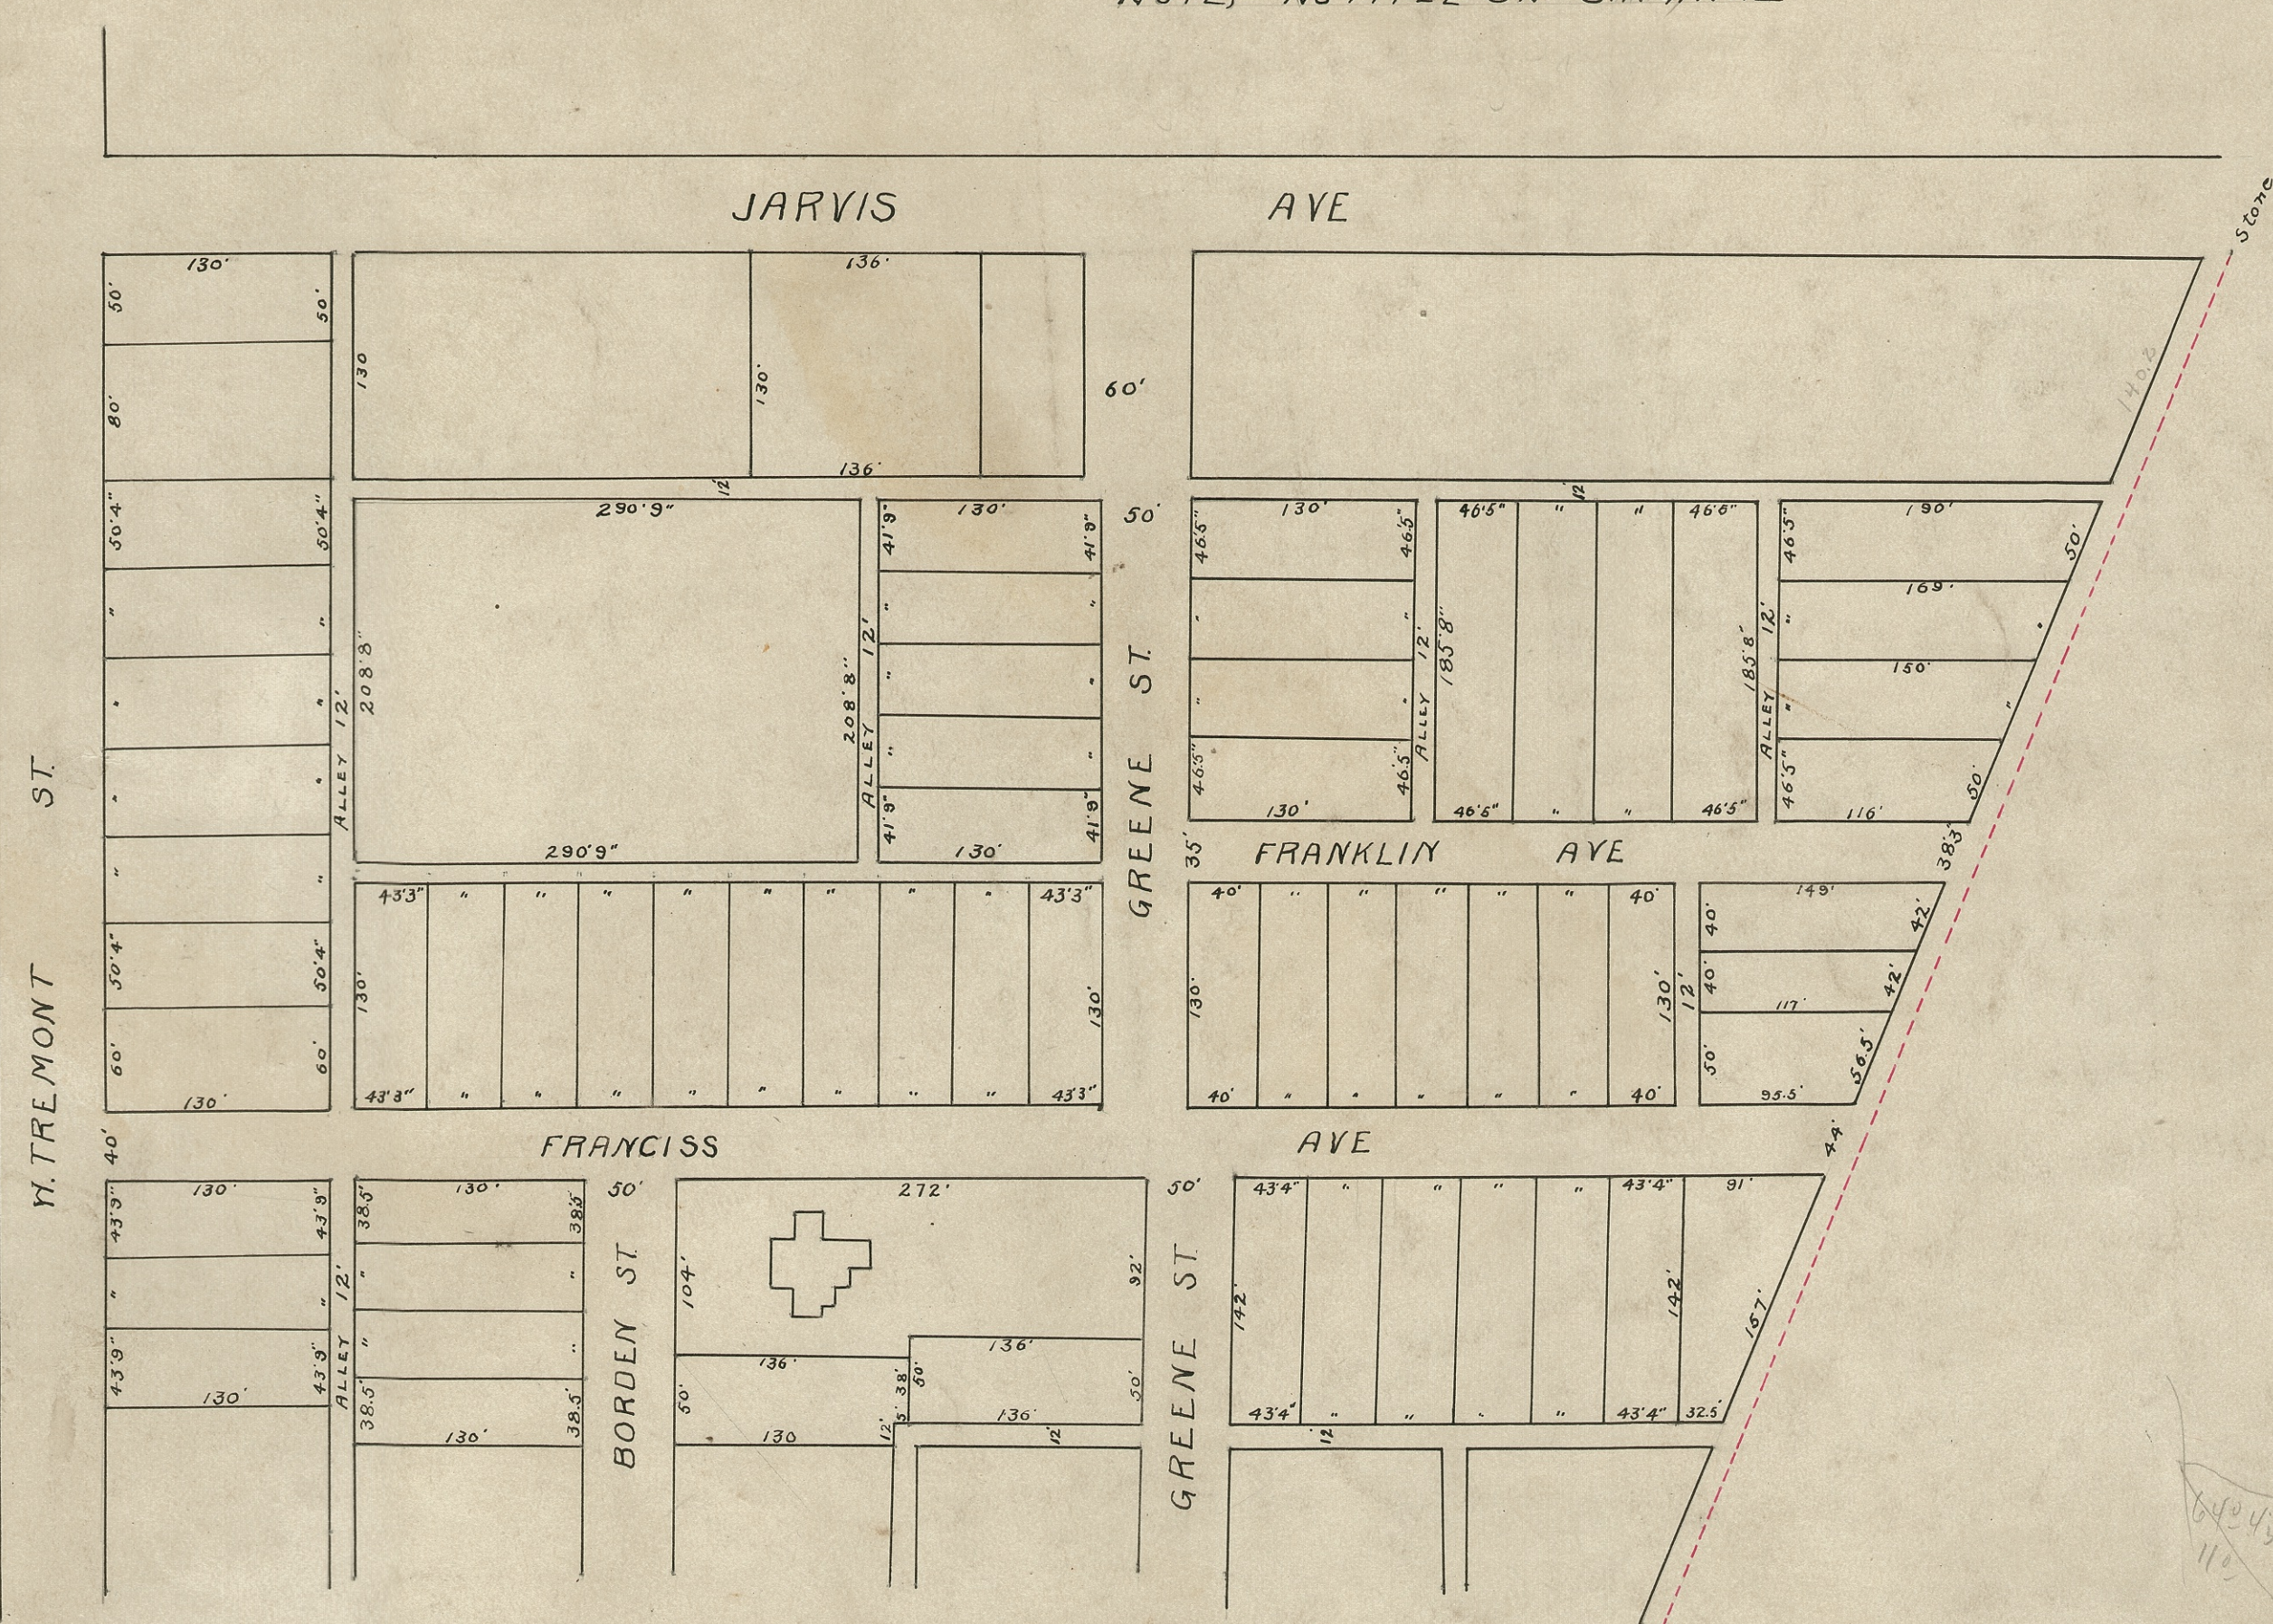


60'
 33' George St.
 1 Acre
 3.2 x 11
 3.18 chs.
 3.2 x 11
 3.70 chs.
 .36 Acre
 3.2 x 11
 3.80 chs.
 .38 Acre
 3.2 x 11
 4.0 x 11
 .20 Acre
 4.0 x 11
 .18 Acre
 Lot No 79
 In Massillon
 Chas. Jarvis
 76 and 79
 40'
 Line between Lots 76 & 79
 Richville Road
 A, 25 N. W. corner of Lot No 78.
 B, 25 S. 049 1/4 E. 75 links from A.
 Surveyed May 6. by A.E. Wilson. C.S.

JOHN G WARWICK'S AND FRANK BALDWIN'S SUBDIVISION

OF PART OUT LOT 208, SITUATED IN THE THIRD WARD OF THE

CITY OF MASSILLON, STARK COUNTY OHIO. Aug. 18, 1891.

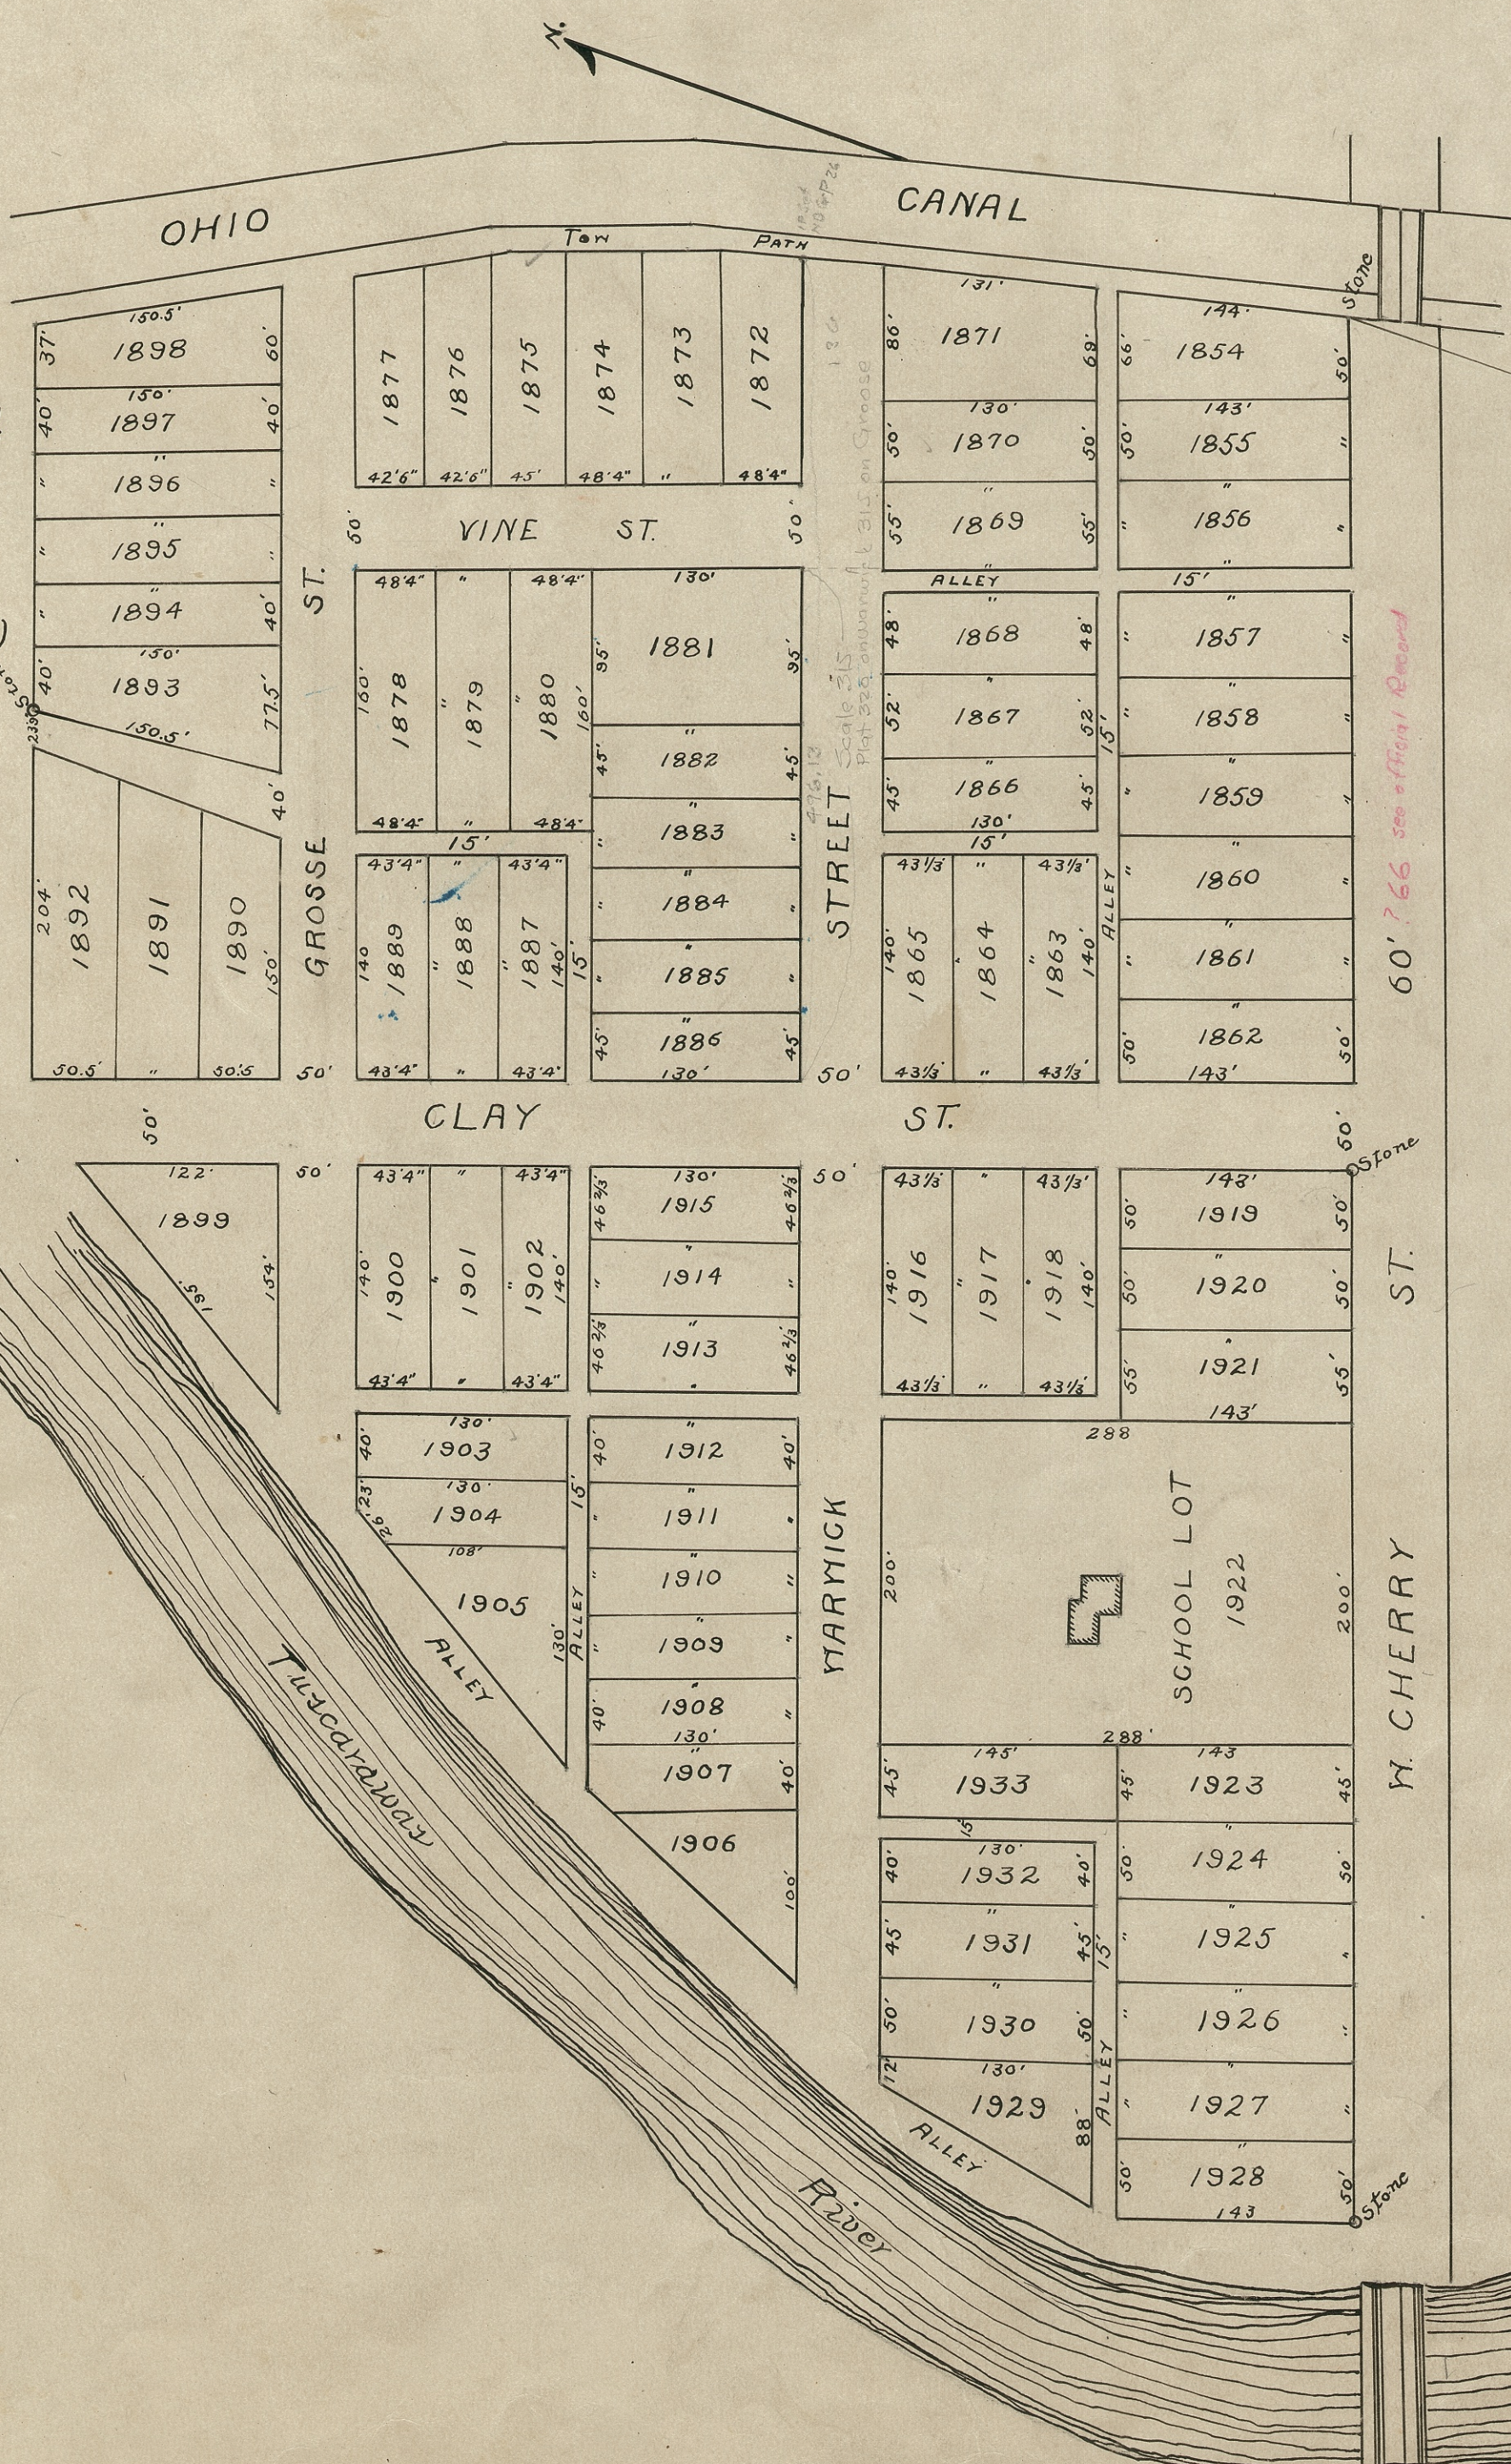

RECEIVED FOR RECORD SEP.-15-91

I the undersigned surveyor do
hereby certify that the annexed
subdivision of Out Lot 208 (part)
is shown on this map or correct
and apart of East Fractional Sec 7
in Perry Tp, Stark Co. Ohio, lying
north of Cherry St and Between
the Ohio Canal and Tuscarawas
river and that the Annexed plat
is a correct plat and correct pres-
entation of Streets and lots as
represented thereon

DANIEL MILLER. SURVEYOR.

