


A.M. MASON'S SUBDIVISION OF PT. OF LOT 16

IN EARL'S OUT LOTS IN THE CITY OF MASSILLON O.

SCALE 1"=50'
3/30/92

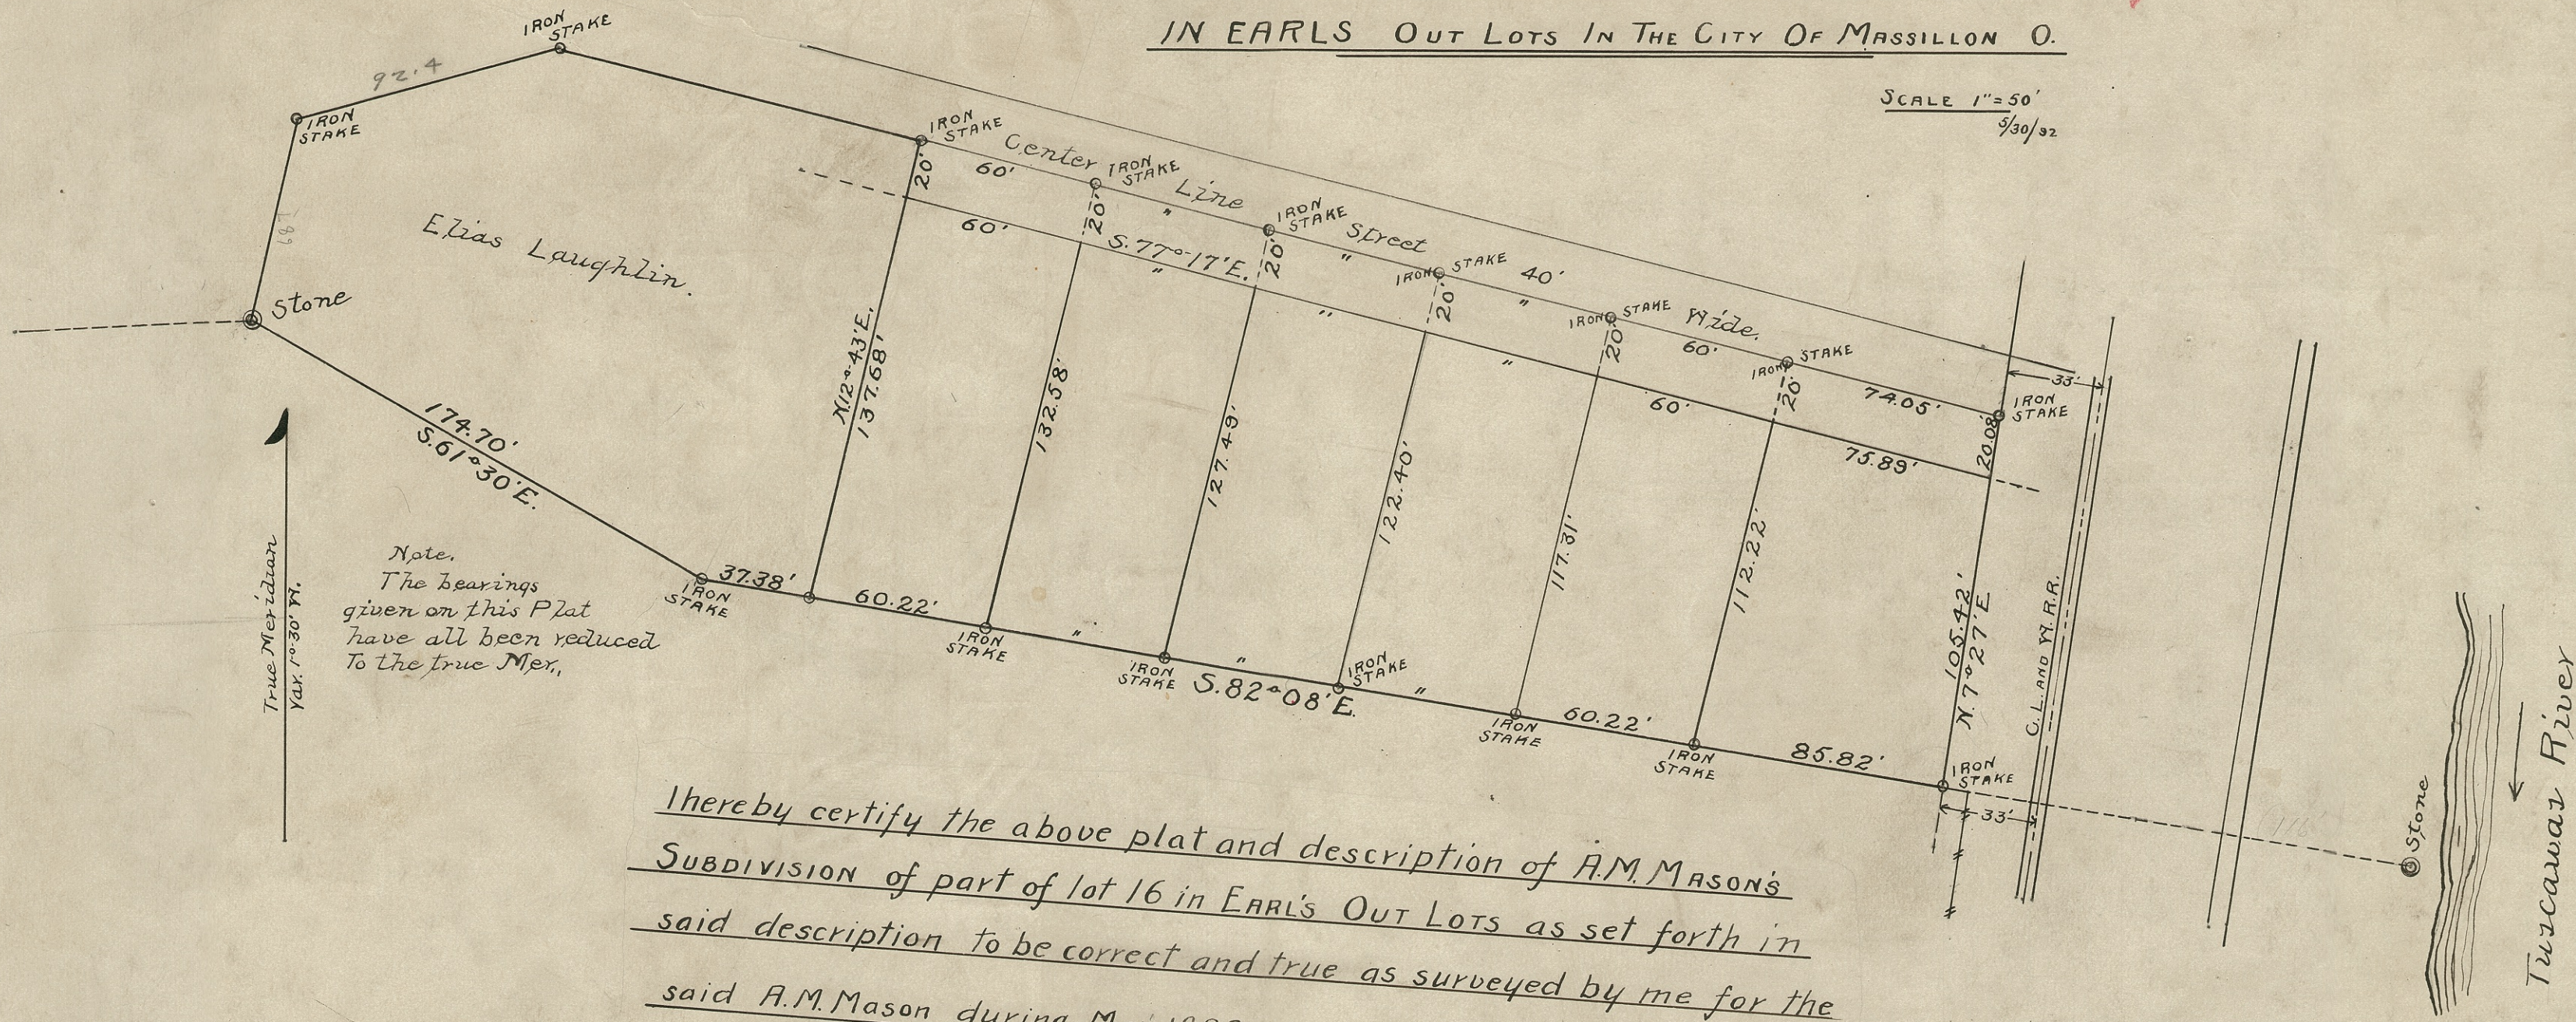

Hereby certify the above plat and description of A.M. Mason's Subdivision of part of lot 16 in EARL'S OUT LOTS as set forth in said description to be correct and true as surveyed by me for the said A.M. Mason during May 1892.

E.D. MILEMAN, SURVEYOR.

PLAT OF PARTITION OF PART EAST FRACTIONAL SEC 17, T. 10, R. 9 AND PART SOUTH HALF OF SEC 8, T. 10, R. 9, STARK CO. OHIO MADE AMICABLY OCT. 17, 1848, BY W^m S. METMORE, R. S. FAY, AND CHS. G. SERING, GEO. S. HILLIARD AND CHS. B. WELLS EXECUTORS OF AMOS BINNEY DECEASED, THE OWNERS OF THE VARIOUS PARCELS ON THE ANNEXED PLAT NUMBERING FROM 49 TO 88 INCLUSIVE.

N^o I MARKED PINK ALLOTTED TO THE EXECUTORS OF AMOS BINNEY
N^o II " BLUE " " RICHARD S. FAY
N^o III " YELLOW " " W^m S. METMORE
WHITE " " JOINT PROPERTY



Note: This Tracing is from the copy owned by J.R. Dunn and supposed by him to be the original, and believed by me to be a copy pricked through from the original.

E.D. MILEMAN 1/28/90

This drawing is from the tracing.