


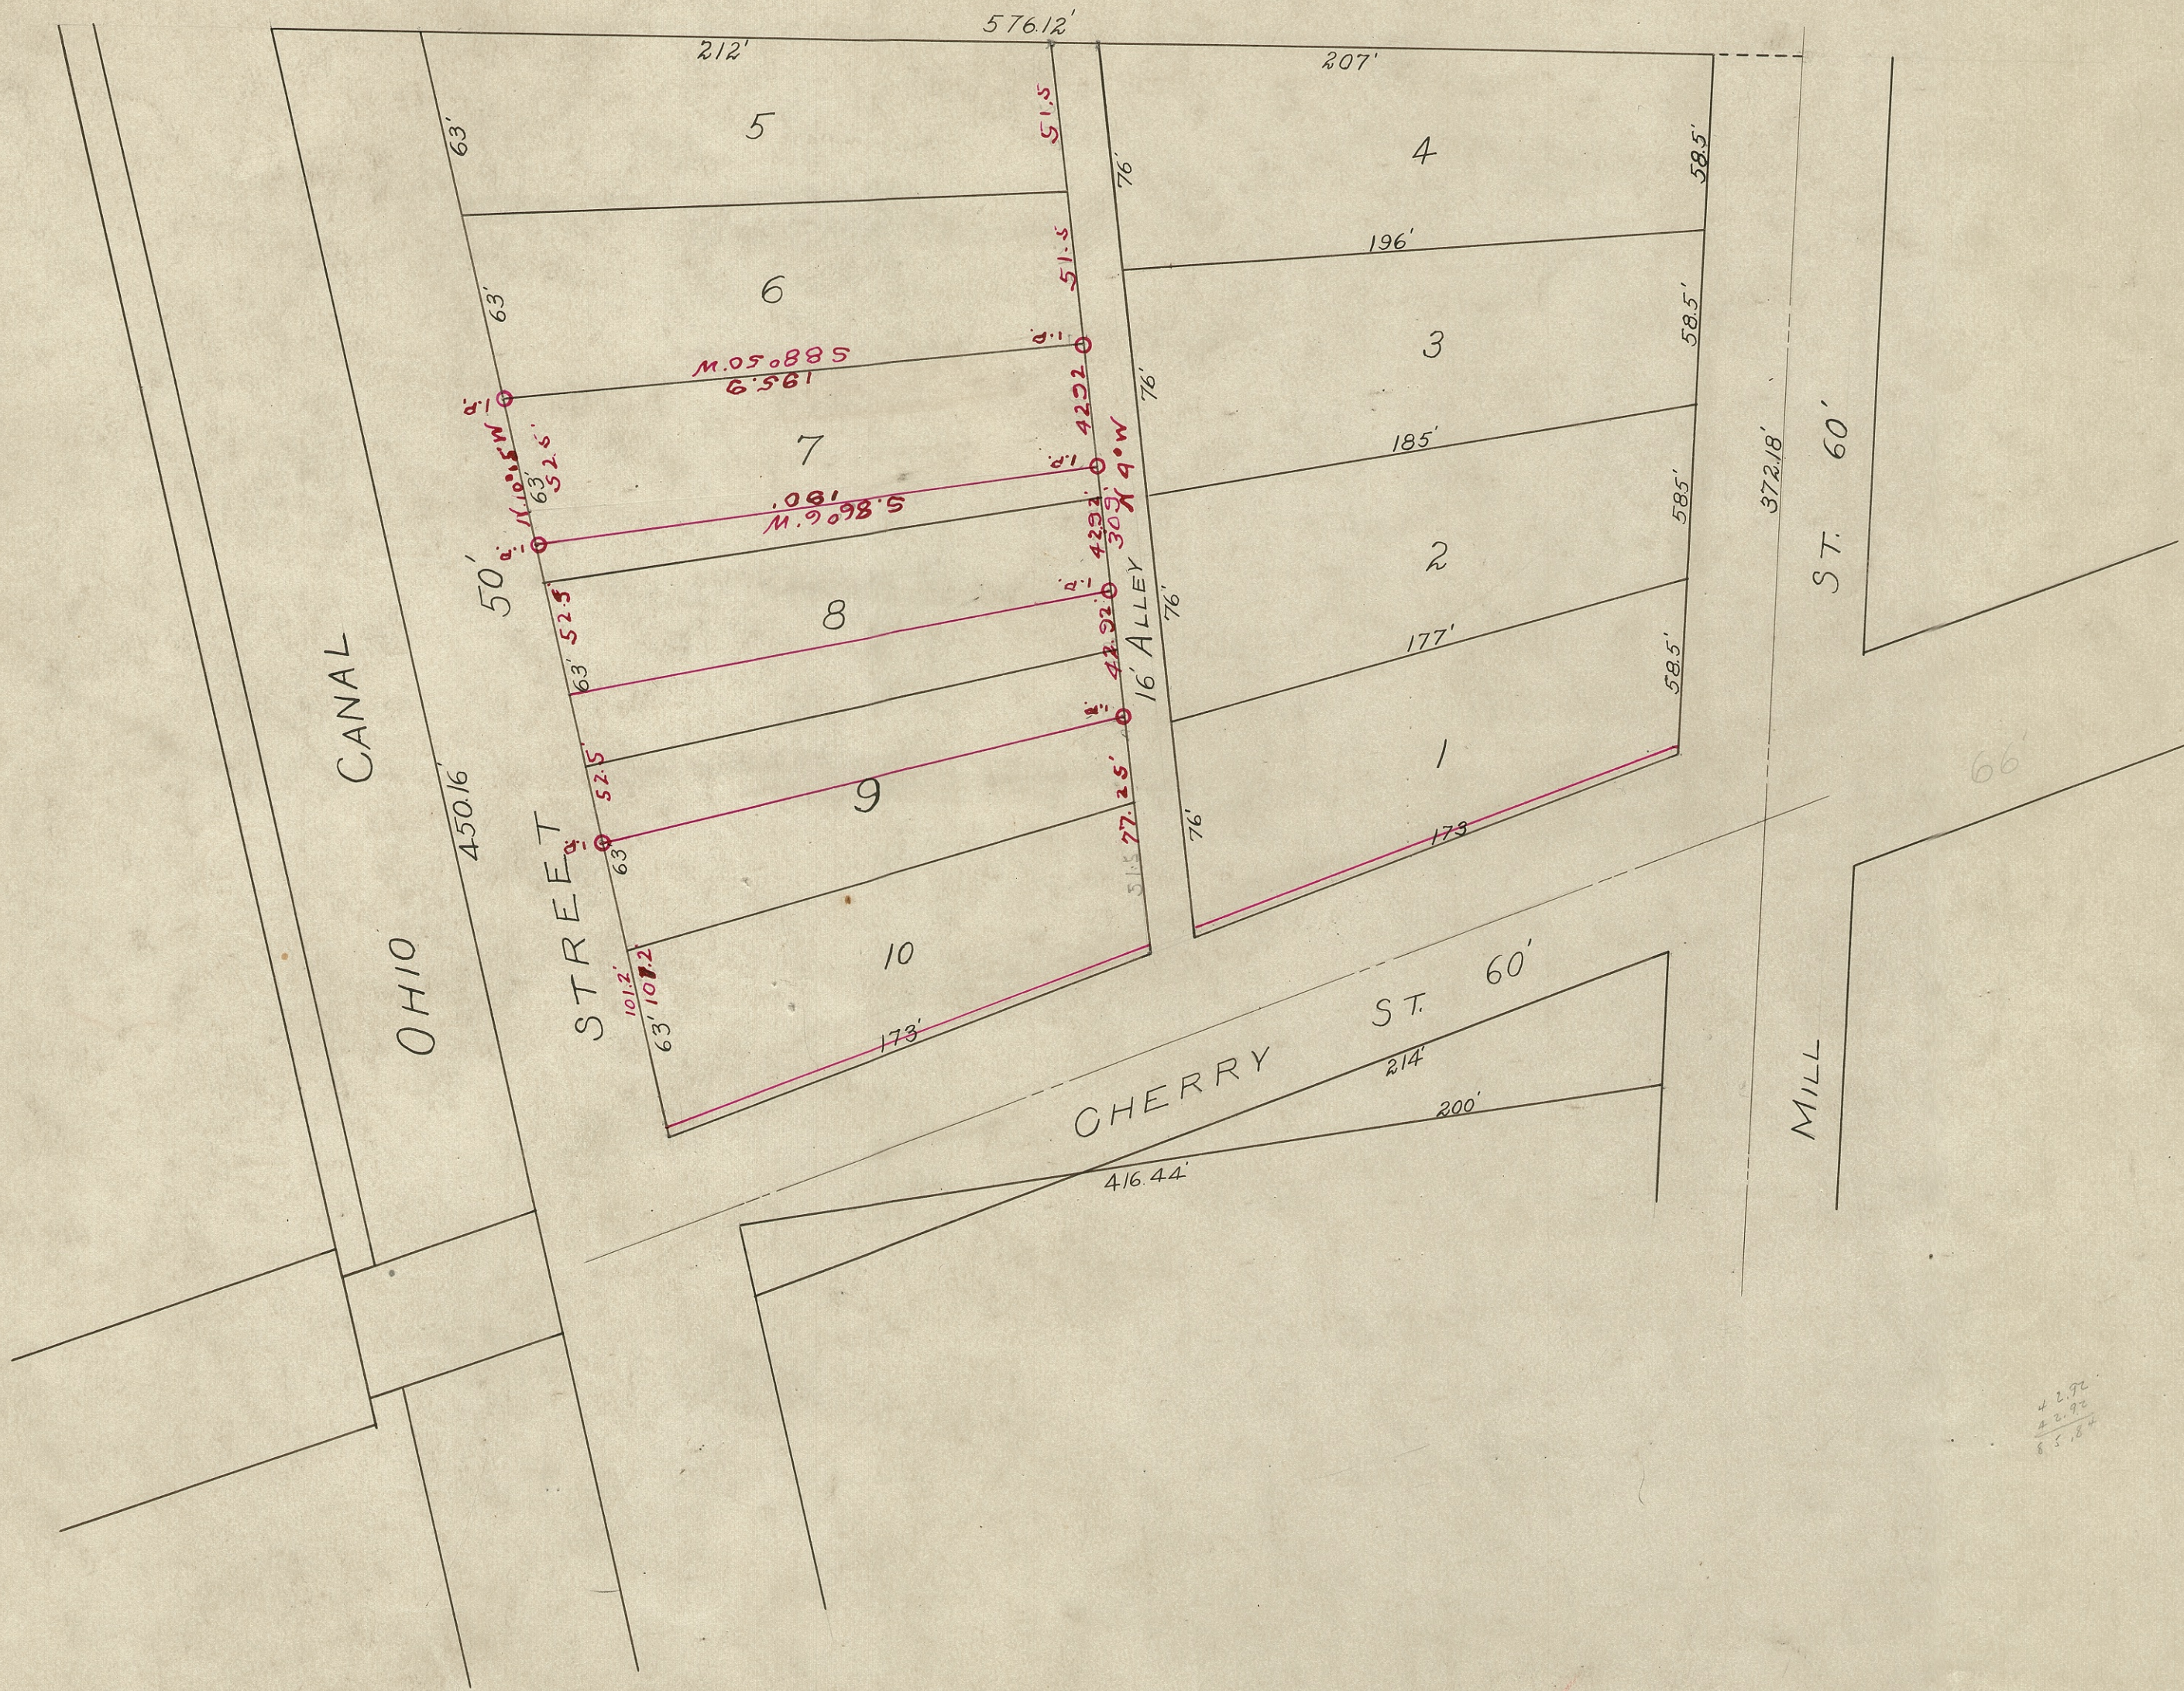


MICHAEL KLEPFEL ADD.

I certify that these lots are laid out in fractional Section 7, Township 10, Range 9, and they are correctly surveyed Jan 1873-Stutz.
 State of Ohio } Before me the undersigned authority personally appeared Michael Klepfel and acknowledged the foregoing to be his act
 Stark County SS } and deed for the purpose of making an addition to the City of Massillon
 In testimony whereof I herewith set my hand and seal this 21st day of July A.D. 1873. Michael Klepfel
 A N Helderbrand
 Probate Judge
 Stark Co Ohio.

Received for record July 21, 1873 and recorded the same day.

M. A. Milan.
 Recorder.

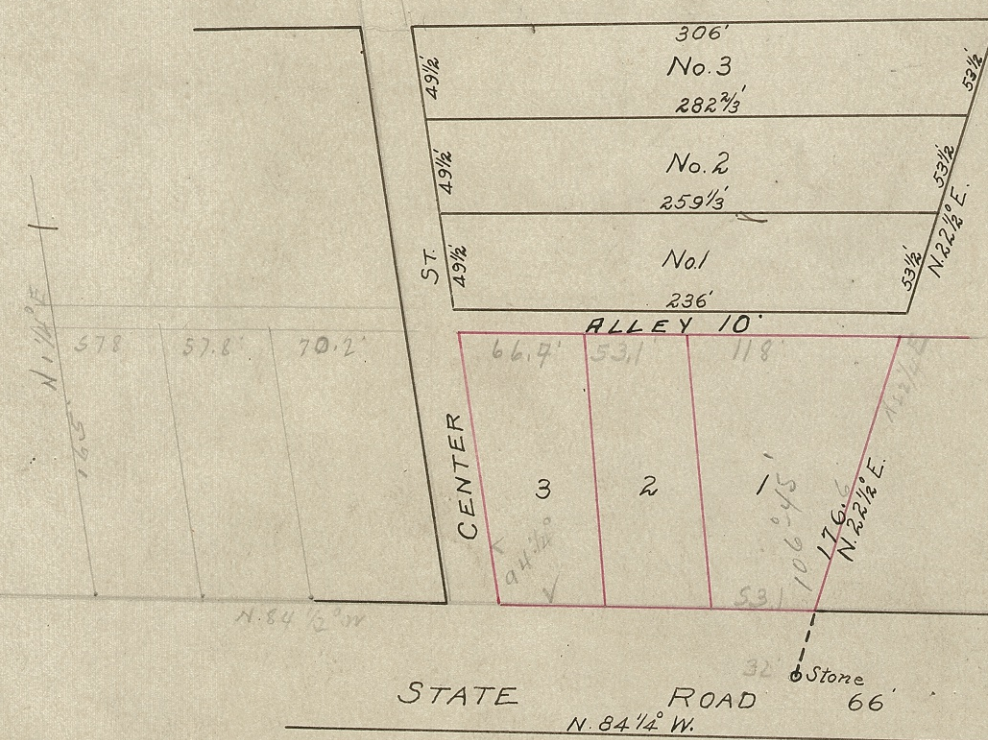

Note: State St. is now Wooster St. and Center St. is Orange St. Scale 100 ft. = 1 in.

GEORGE WOLF'S ADD.

The above addition to the Town of Massillon is laid out on West Fractional Section 7, Township 10, Range 9. I here certify the foregoing plat to be correct as surveyed by me for Geo. A. Wolf, proprietor of said Addition, May 16, 1873.

State of Ohio } Before the undersigned authority in and for said County personally appeared Geo. A. Wolf, the proprietor of the fore-
 Stark County SS } going addition to the Town of Massillon who acknowledged that he laid out said addition for the purpose of mak-
 ing the same a town in accordance with the provisions of the State of Ohio in such case made and provided.
 In virtue whereof I herewith set my hand this 16th Day of May 1873.

Received for record May 23, 1873 and recorded June 28, 1873.

M. E. Witcox, Recorder.