


PLAN	SURVEYED	DATE
	PLOTTED	BY
	NOTES CHECKED	
	RT. OF WAY CHECKED	

PROFILE	SURVEYED	DATE
	PLOTTED	BY
	NOTES CHECKED	
	STRUCTURE NOTATIONS CHECKED	

BENCH MARK:
R.R. SPIKE 2' UP NORTH SIDE
P.P. #79444/125 ± 36' SE OF
S.E. BUILDING CORNER.
ELEVATION: 1135.28

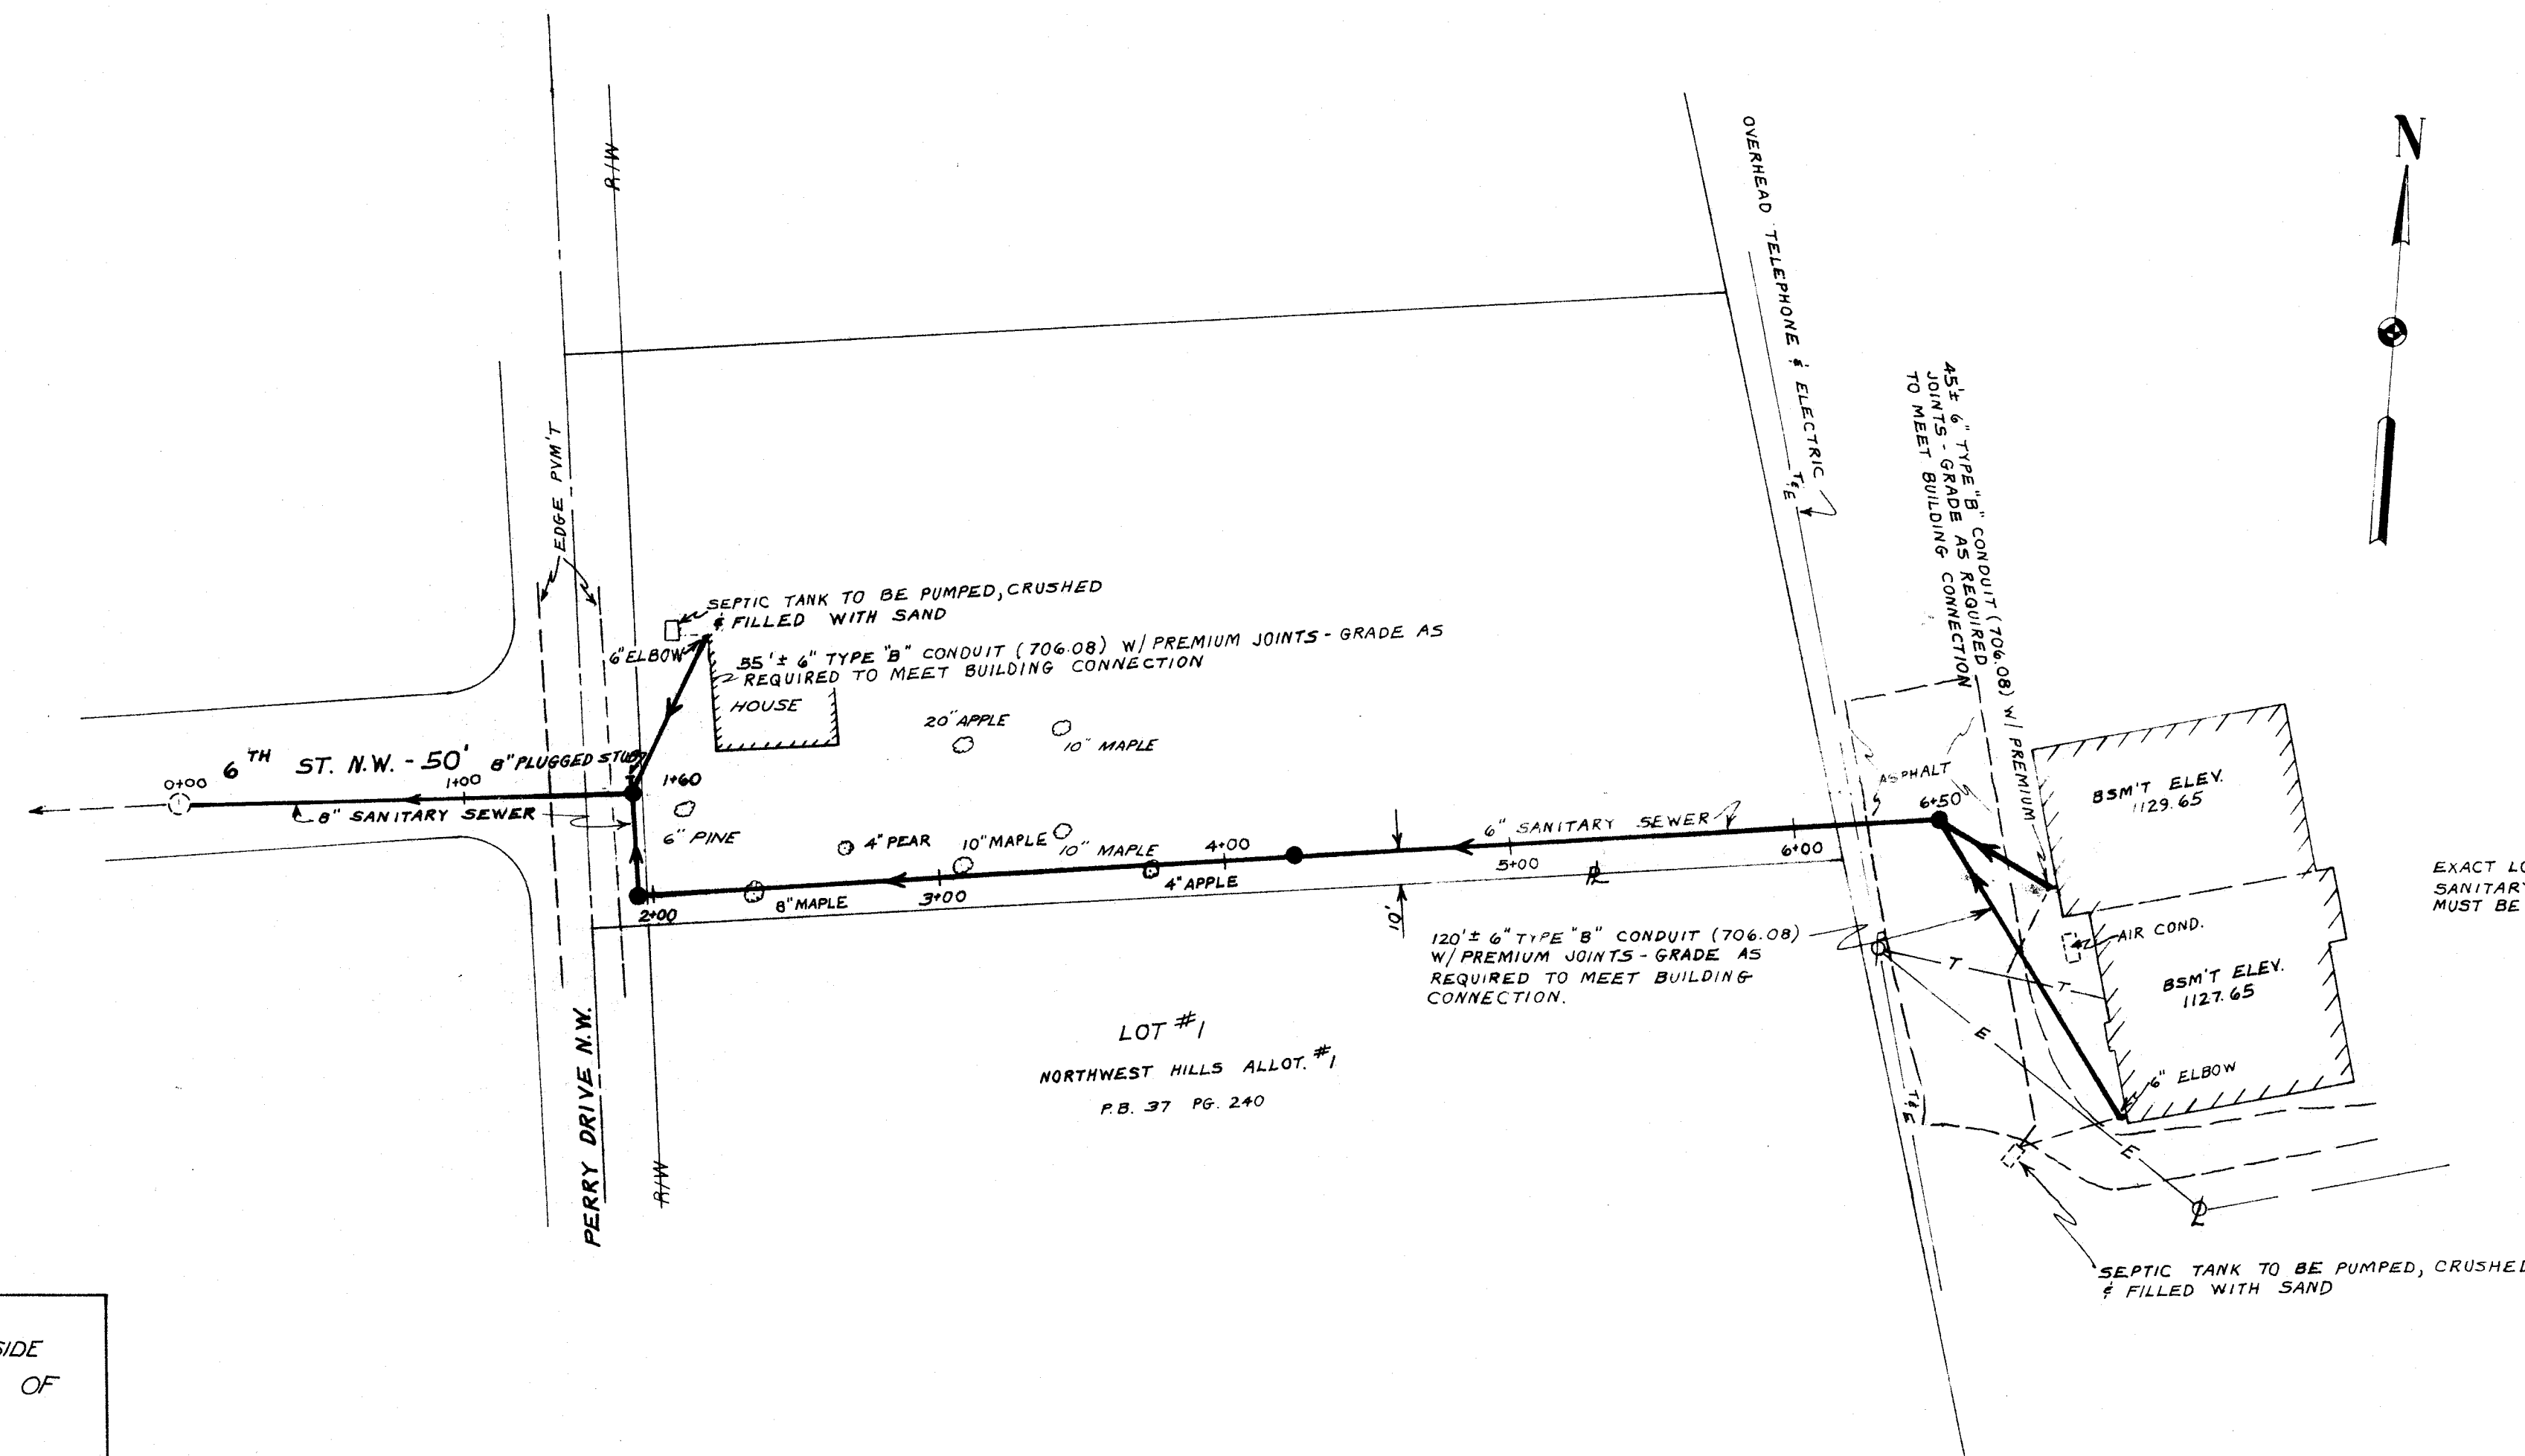

ESTIMATED QUANTITIES			
ITEM #	QUAN.	UNIT	DESCRIPTION
604	4	EACH	MANHOLE-COMplete W/CASTING & STEPS
603	675	LIN. FT.	6" TYPE "B" CONDUIT (706.08) W/PREMIUM JOINTS
603	2	EACH	6" ELBOW (706.08) W/PREMIUM JOINTS
SPECIAL	34	LIN. FT.	18" CASING PIPE 0.250 WALL THICKNESS, PACKED WITH SAND & ENDS CAPPED WITH GROUT
SPECIAL	2	EACH	EXISTING SEPTIC TANK PUMPED, CRUSHED & FILLED WITH SAND
603	195	LIN. FT.	8" TYPE "B" CONDUIT (706.08) W/PREMIUM JOINTS
603	1	EACH	8" PREMIUM JOINT PLUG

* STATE OF OHIO, DEPARTMENT OF TRANSPORTATION, CONSTRUCTION & MATERIAL SPECIFICATIONS, JANUARY 1, 1973.
TYPE "B" CONDUIT (706.08) IS VITRIFIED CLAY PIPE (EXTRA STRENGTH ONLY)

APPROVED AND ACCEPTED BY MASSILLON CITY ENGINEER

DATE _____


APPROVED AND ACCEPTED BY STARK COUNTY SANITARY ENGINEER

DATE _____

NOTE: ALL STARK COUNTY SANITARY SEWER STANDARD SPECIFICATIONS TO BE FOLLOWED IN CONSTRUCTION OF THIS SEWER.

STANDARD STARK COUNTY GRAVEL BEDDING TO BE 4" MINIMUM UNDER PIPE AND ONE FOOT COVER OVER PIPE.

CONTRACTOR TO OBTAIN PERMIT FROM STARK COUNTY ENGINEERS.

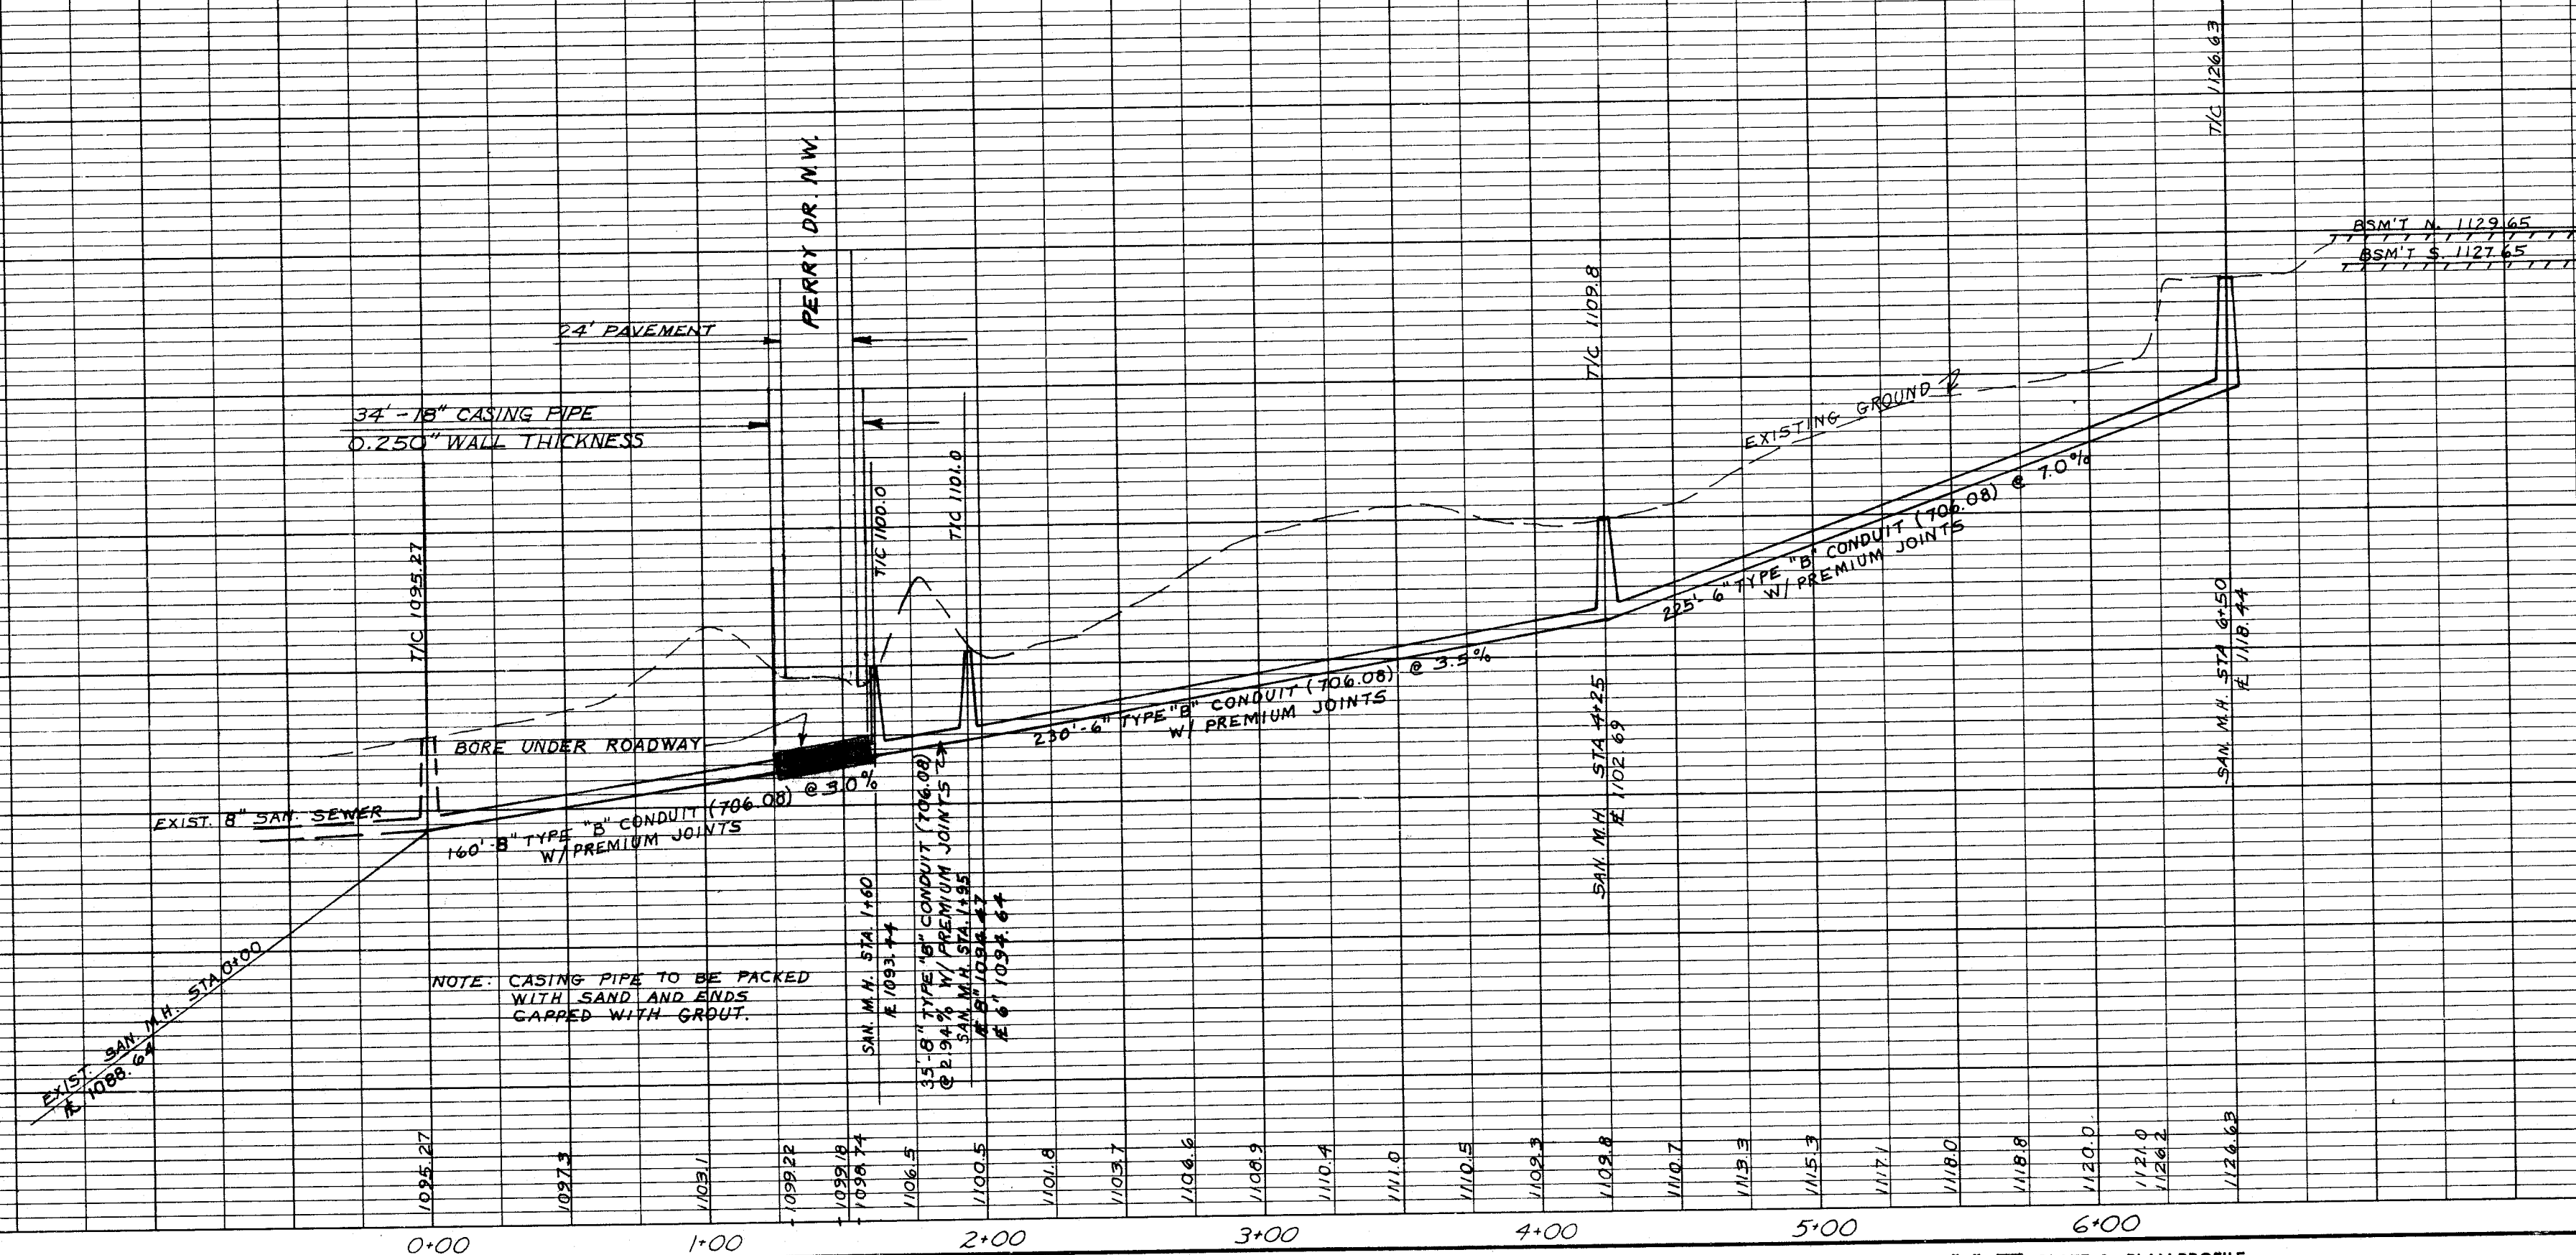

SAN. SEWER ON PERRY #6" 6" TO 8"		11/19/73	M.L.D.
SAN. M.H. PERRY DR.		11/7/73	M.L.D.
DESCRIPTION	DATE	BY	
REVISIONS			
SANITARY SEWER FOR MCKINLEY EAGLES			
LOCATED IN SW QTR. SECTION 1 PERRY TWP T-10-R-9, STARK COUNTY, OHIO.			
SCALE: 1"=50'	HAMMONTREE & ASSOCIATES		DATE: OCT. 1973
ENGINEERS & SURVEYORS		623 S. MAIN ST.	
NORTH CANTON, OHIO 44720		PHONE: 499-8817	
DRAWING NO. 116-4		DRAWN BY: C.H. ST. JOHN	

PLATE 1, PLAN-PROFILE
KEUFFEL & ESSER CO.

48 7016 ARKWRIGHT™ TRACING CLOTH 28919
MADE IN U.S.A.

CS-10R