

PERRYWOOD ESTATES ALLOTMENT NO. 2

PART OF THE S.E. QTR. SEC. 2, T-10 (PERRY) R-9, STARK CO., OHIO

WESTERN RESERVE ENGINEERING ASSOC. LTD.
ENGINEERING

R. G. WILD INC.
OWNER

SCALE: 1" = 80'

APRIL, 1974

I HEREBY CERTIFY THAT THIS IS A CORRECT PLAT OF PERRYWOOD ESTATES ALLOT. NO. 2, LOCATED IN THE S.E. QTR. OF SECTION 2, TOWNSHIP 10 (PERRY) RANGE 9, STARK COUNTY, OHIO, AS SURVEYED BY ME THIS 10th DAY OF MAY 1974, CONTAINING 25.8230 ACRES OF LAND OF WHICH 20.8777 ACRES ARE IN LOTS AND 4.9453 ACRES ARE IN STREETS.

R. G. Wild
REG. SURVEYOR NO. 5-5642

KNOW ALL MEN BY THESE PRESENTS THAT WE, THE UNDERSIGNED OWNERS OF THE LAND SHOWN ON THIS PLAT, DO HEREBY ACKNOWLEDGE THE MAKING OF THE SAME TO BE OUR FREE ACT AND DEED AND HEREBY DEDICATE ALL STREETS SHOWN THEREON TO PUBLIC USE FOREVER.

Barbara J. Davis
Carol J. Gotschall
WITNESSES

R. G. Wild
PRESIDENT
William J. Heichel
ASSISTANT SECRETARY

STATE OF OHIO
COUNTY OF STARK s.s. BEFORE ME, A NOTARY PUBLIC IN AND FOR SAID COUNTY AND STATE, PERSONALLY APPEARED THE ABOVE SIGNED OWNERS WHO ACKNOWLEDGE THAT THEY DID SIGN THE FOREGOING INSTRUMENT AND THAT IT WAS THEIR FREE ACT AND DEED.

MY COMMISSION EXPIRES _____
Carol J. Gotschall
NOTARY PUBLIC

APPROVED BY THE STARK COUNTY BOARD OF HEALTH THIS _____ DAY OF _____ 1974.

APPROVED BY THE STARK COUNTY REGIONAL PLANNING COMMISSION AT A MEETING HELD _____ 1974.

APPROVED BY THE STARK COUNTY ENGINEER THIS _____ DAY OF _____ 1974.

I CERTIFY, BASED ON DOCUMENTS SUBMITTED TO ME, THAT TO MY KNOWLEDGE NO ENCUMBRANCES EXIST ON ANY OF THE LANDS HEREIN OFFERED FOR DEDICATION AS PUBLIC STREETS.

APPROVED BY THE STARK COUNTY COMMISSIONERS THIS _____ DAY OF _____ 1974.

ENTERED FOR TRANSFER BY THE STARK COUNTY AUDITOR THIS _____ DAY OF _____ 1974.

RECEIVED FOR RECORD BY THE STARK COUNTY RECORDER THIS _____ DAY OF _____ 1974.


RECORDED IN PLAT BOOK _____ PAGE _____

NOTE: ALL DRIVE PIPE TO BE 12" DIA. EXCEPT AS NOTED.
NOTE: IRON PINS TO BE SET AT ALL LOT CORNERS AND CURVE POINTS.

--- COUNTY MONUMENT
--- IRON PIN

RESTRICTION: RIGHT OF ACCESS TO ANY DEAD-END STREETS IN THIS ALLOTMENT IS PROHIBITED EXCEPT FROM LOTS PLATTED IN CONFORMITY WITH STARK COUNTY REGULATIONS.

CURVE DATA					
CURVE NO.	Δ	RADIUS	TANGENT	LENGTH	CORD
CURVE NO. 1	34° 37' 30"	160.72'	50.10'	97.13'	95.66'
CURVE NO. 2	54° 55' 20"	150.00'	77.96'	143.79'	138.34'
CURVE NO. 3	24° 51' 19"	206.51'	45.51'	89.58'	88.88'
CURVE NO. 4	24° 24' 09"	321.85'	69.59'	137.08'	136.04'
CURVE NO. 5	11° 51' 30"	360.15'	37.40'	74.54'	74.41'
CURVE NO. 6	11° 51' 30"	179.39'	18.63'	37.13'	37.06'
(A)	90° 00' 00"	25.00'	25.00'	39.27'	35.36'
(B)	90° 13' 00"	25.00'	25.10'	39.36'	35.42'
(C)	89° 47' 00"	25.00'	24.91'	39.18'	35.30'
(D)	70° 31' 43"	25.00'	17.68'	30.77'	28.87'
(E)	70° 31' 43"	50.00'	35.36'	61.55'	57.74'
(F)	102° 04' 30"	25.00'	30.91'	44.54'	38.88'
(G)	77° 55' 30"	25.00'	20.22'	34.00'	31.44'
(H)	77° 29' 20"	25.00'	20.06'	33.81'	31.29'
(I)	102° 30' 40"	25.00'	31.16'	44.73'	39.00'

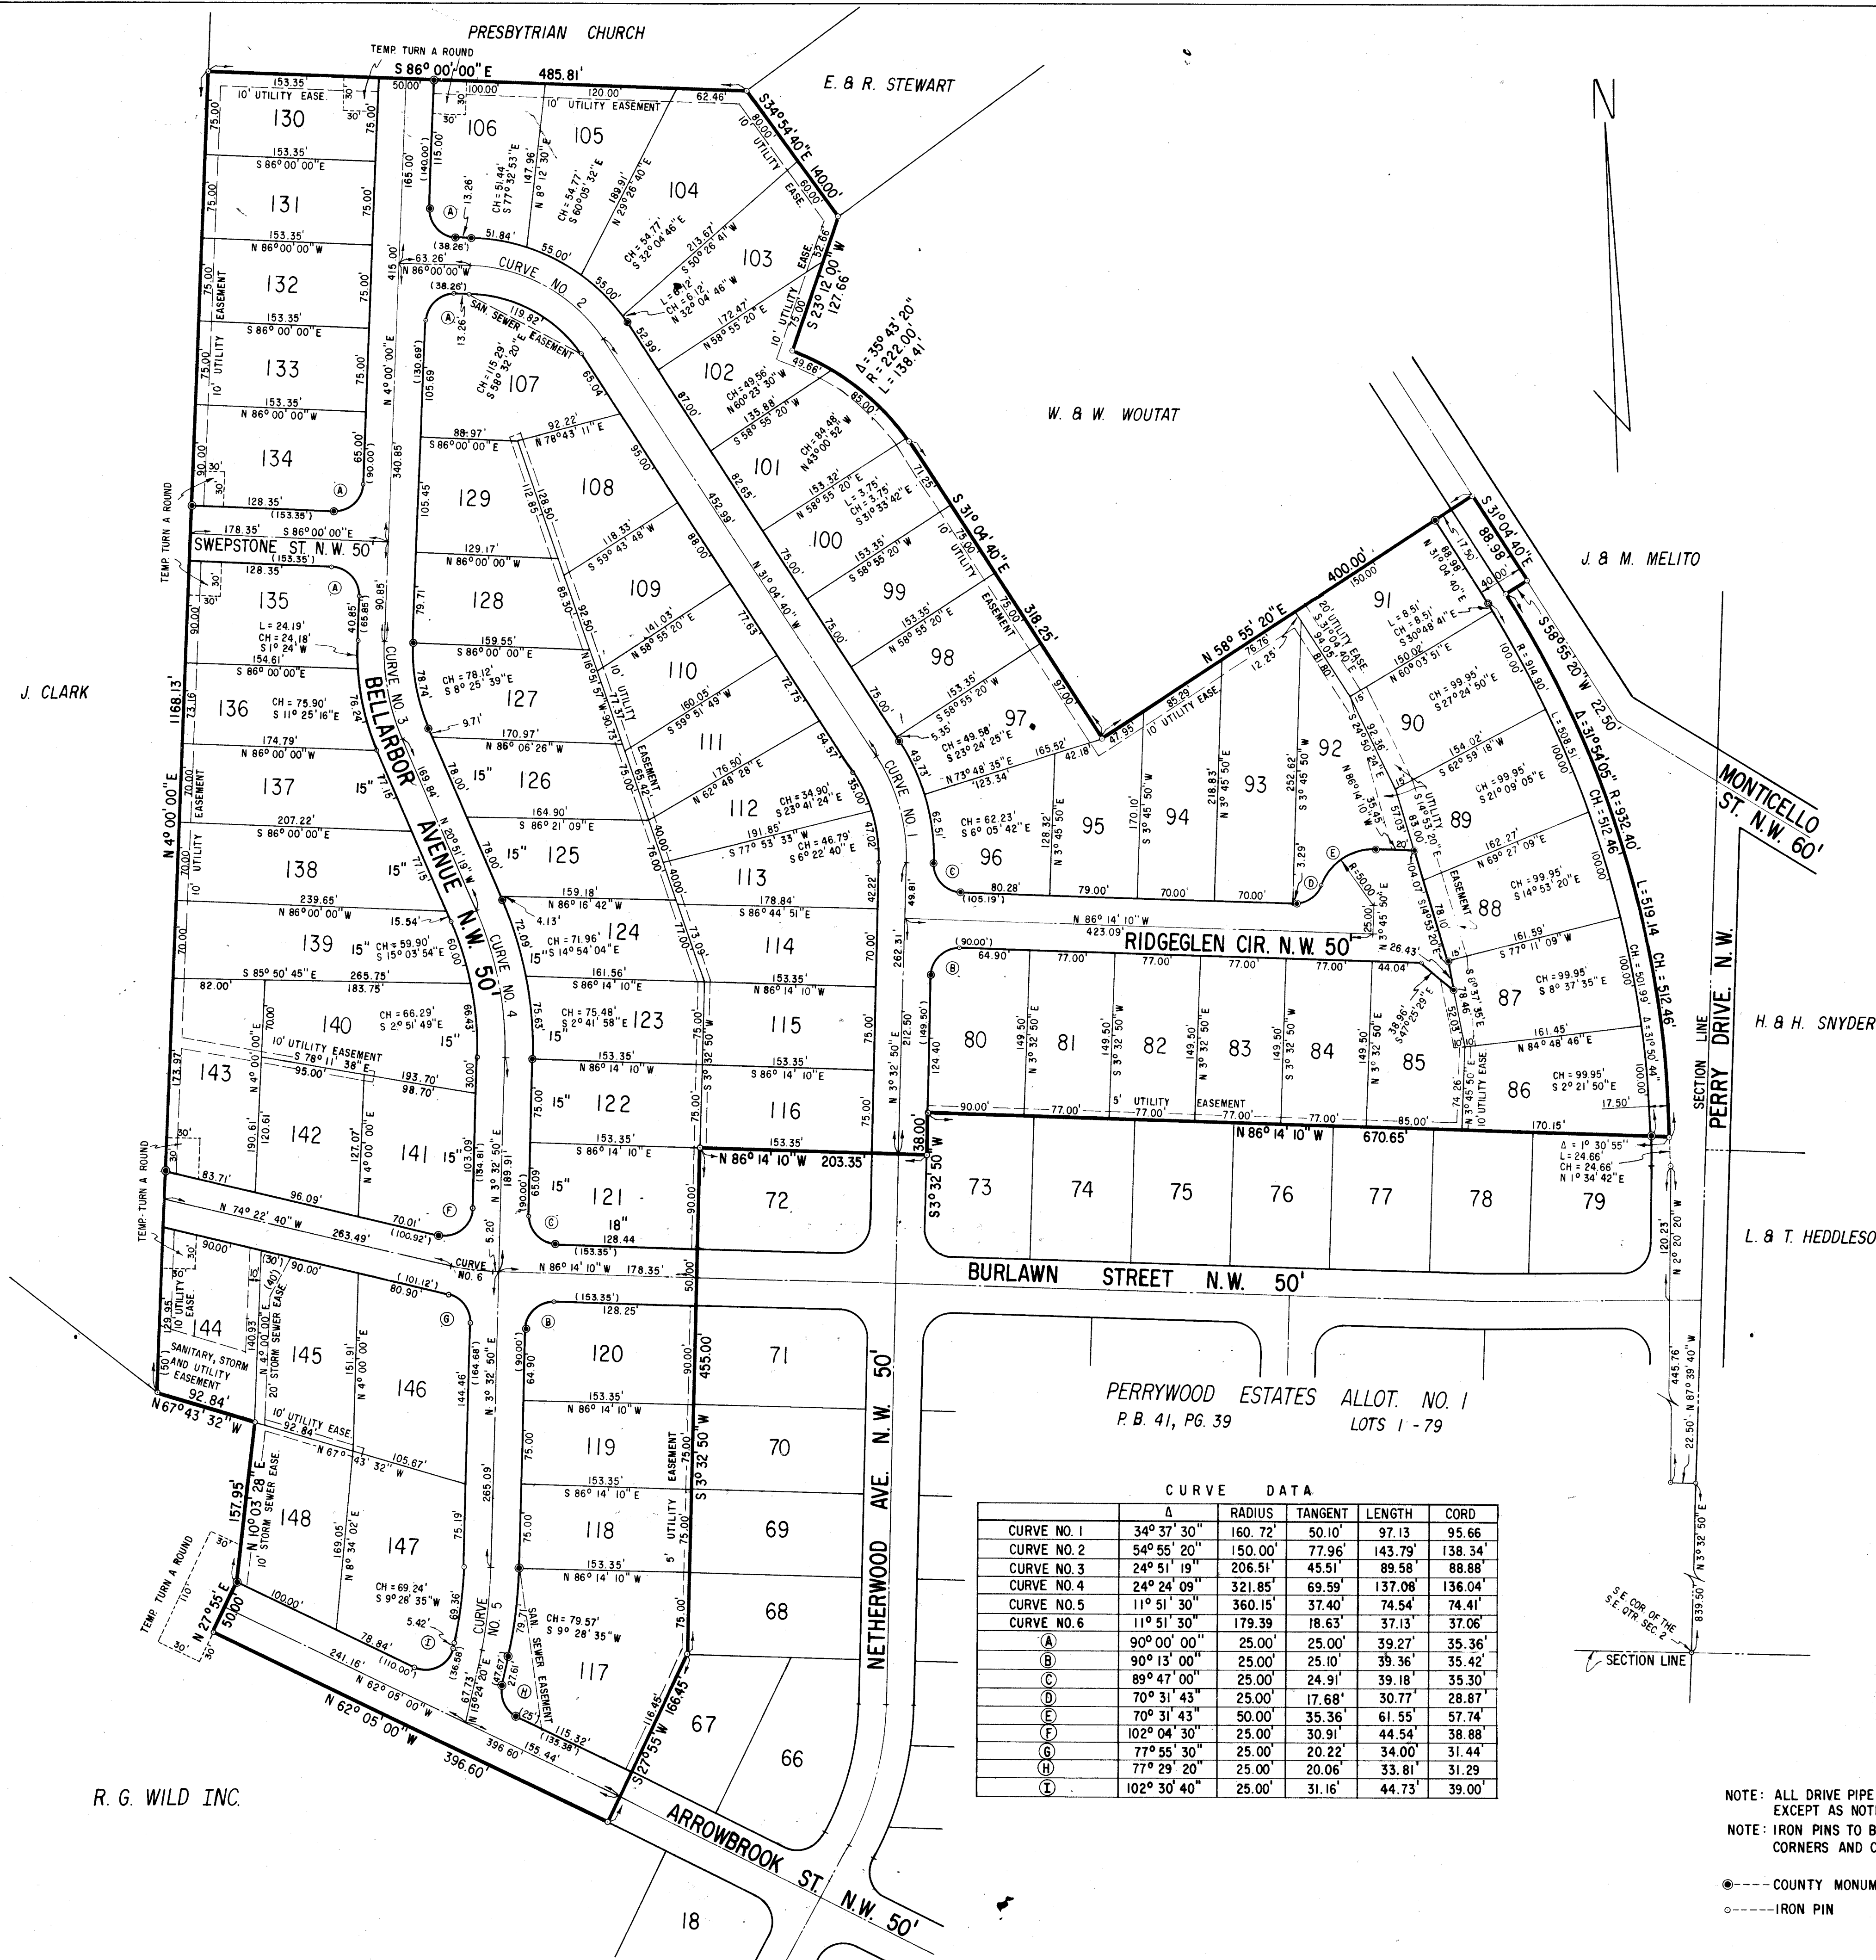

R. G. WILD INC.