


PLAN	SURVEYED	DATE
	BY	
	PLOTTED	
	NO. 1	
	NO. 2	
PROFILE	SURVEYED	DATE
	BY	
	PLOTTED	
	NO. 1	
	NO. 2	
DRAINAGE QUANTITIES

NO.	QTY.	SIZE	TYPE	INV.	OUT.	GRADE
P3	10'	12"	B	1084.13	1084.00	1.25%
P6	10'	12"	B	1084.15	1084.00	1.5%
P7	37'	12"	B	1084.00	1083.63	1.0%
P8	10'	12"	B	1083.76	1083.63	1.25%
P9	10'	12"	B	1083.78	1083.63	1.5%
P11	25'	12"	F	1086.25	1086.00	1.0%
P12	25'	12"	F	1086.15	1086.00	0.6%
P13	37'	12"	F	1086.00	1085.63	1.0%
P14	25'	12"	F	1085.78	1085.63	0.6%
P15	25'	15"	F	1085.63	1085.48	1.0%
P16	58'	12"	B	1075.50	1074.92	1.0%

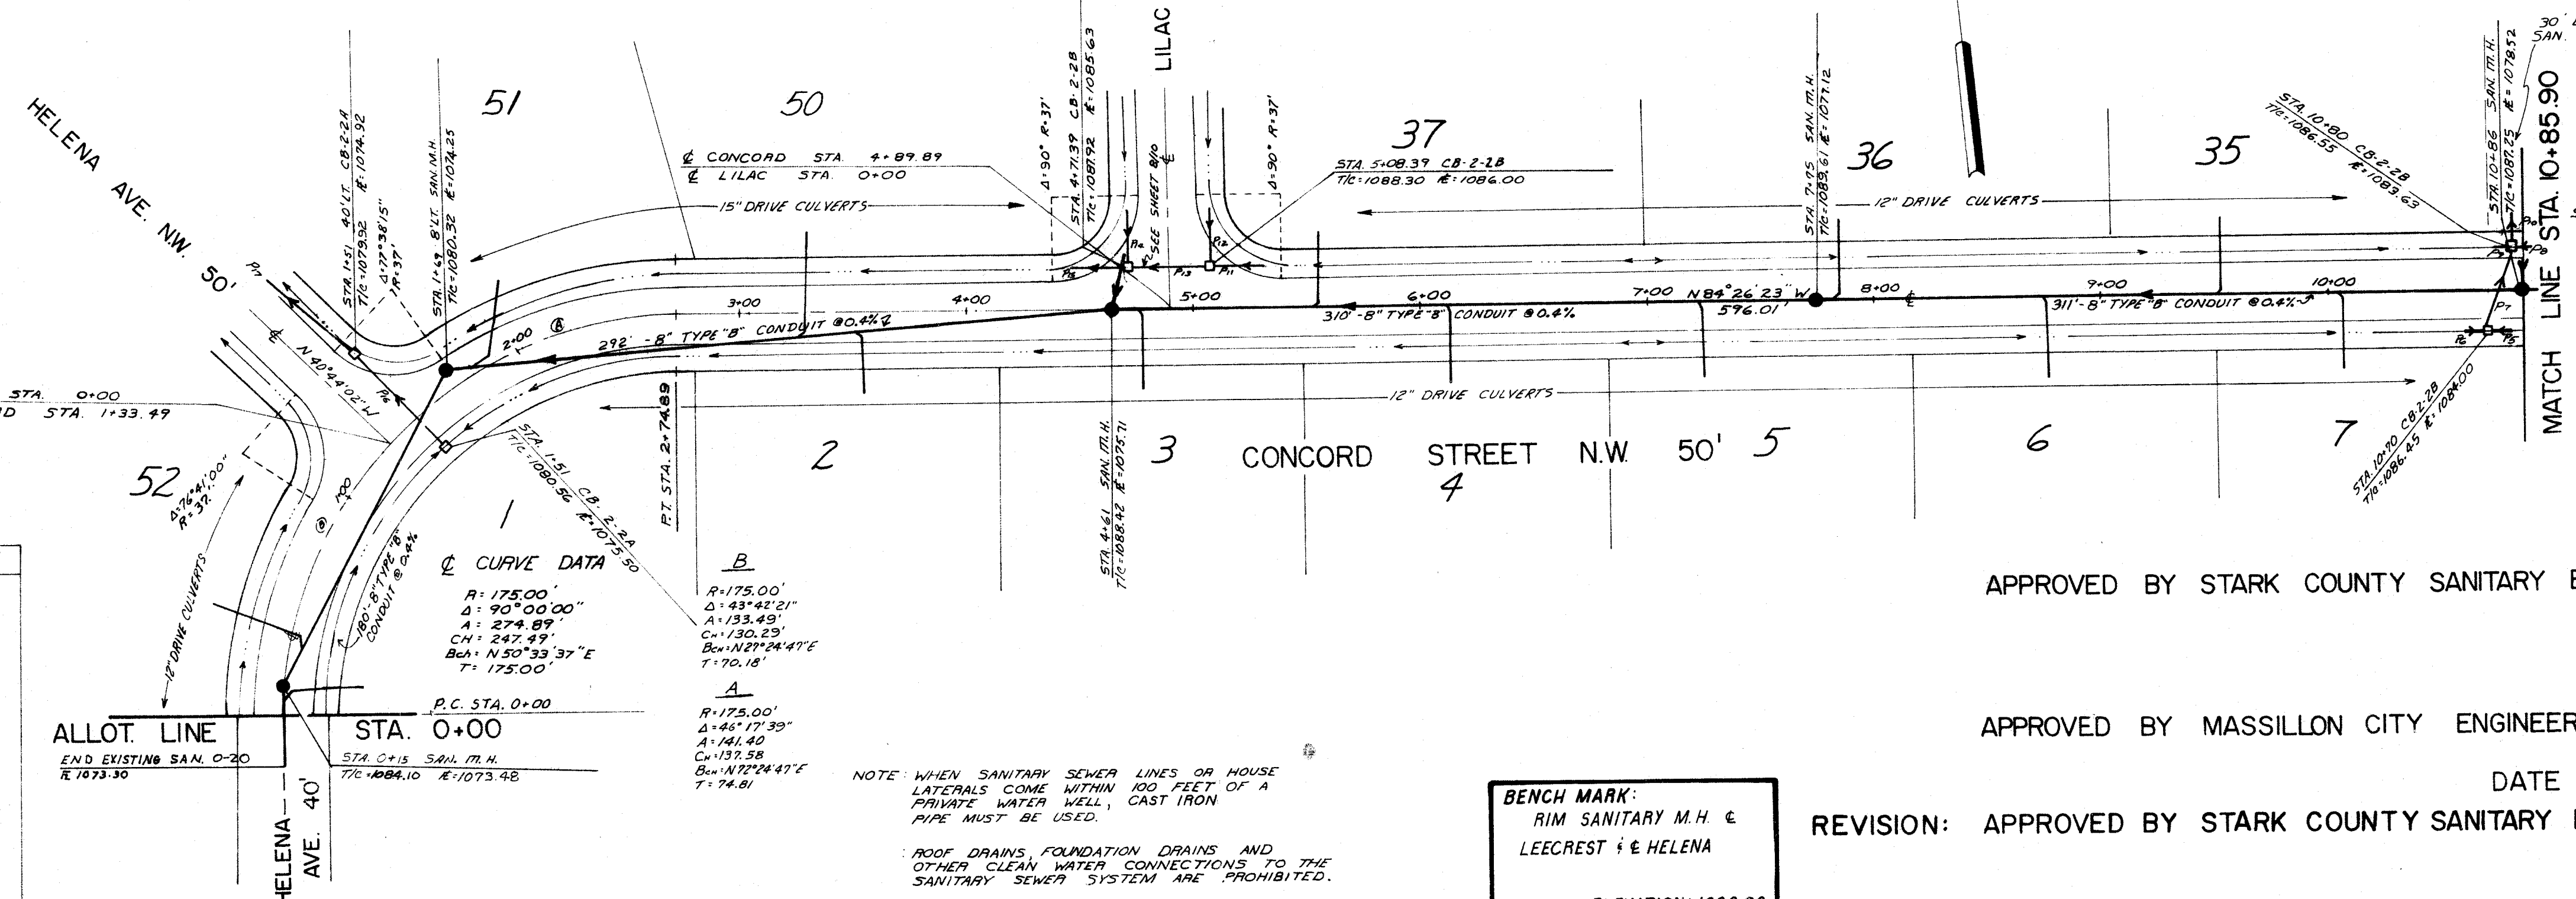

APPROVED BY STARK COUNTY SANITARY ENGINEER

DATE

APPROVED BY MASSILLON CITY ENGINEER

DATE


REVISION: APPROVED BY STARK COUNTY SANITARY ENGINEER

DATE

BENCH MARK:
RIM SANITARY M.H. &
LEECECREST & HELENA
ELEVATION: 1080.00

NOTE: WHEN SANITARY SEWER LINES OR HOUSE
LATERALS COME WITHIN 100 FEET OF A
PRIVATE WATER WELL, CAST IRON
PIPE MUST BE USED.

ROOF DRAINS, FOUNDATION DRAINS AND
OTHER CLEAN WATER CONNECTIONS TO THE
SANITARY SEWER SYSTEM ARE PROHIBITED.

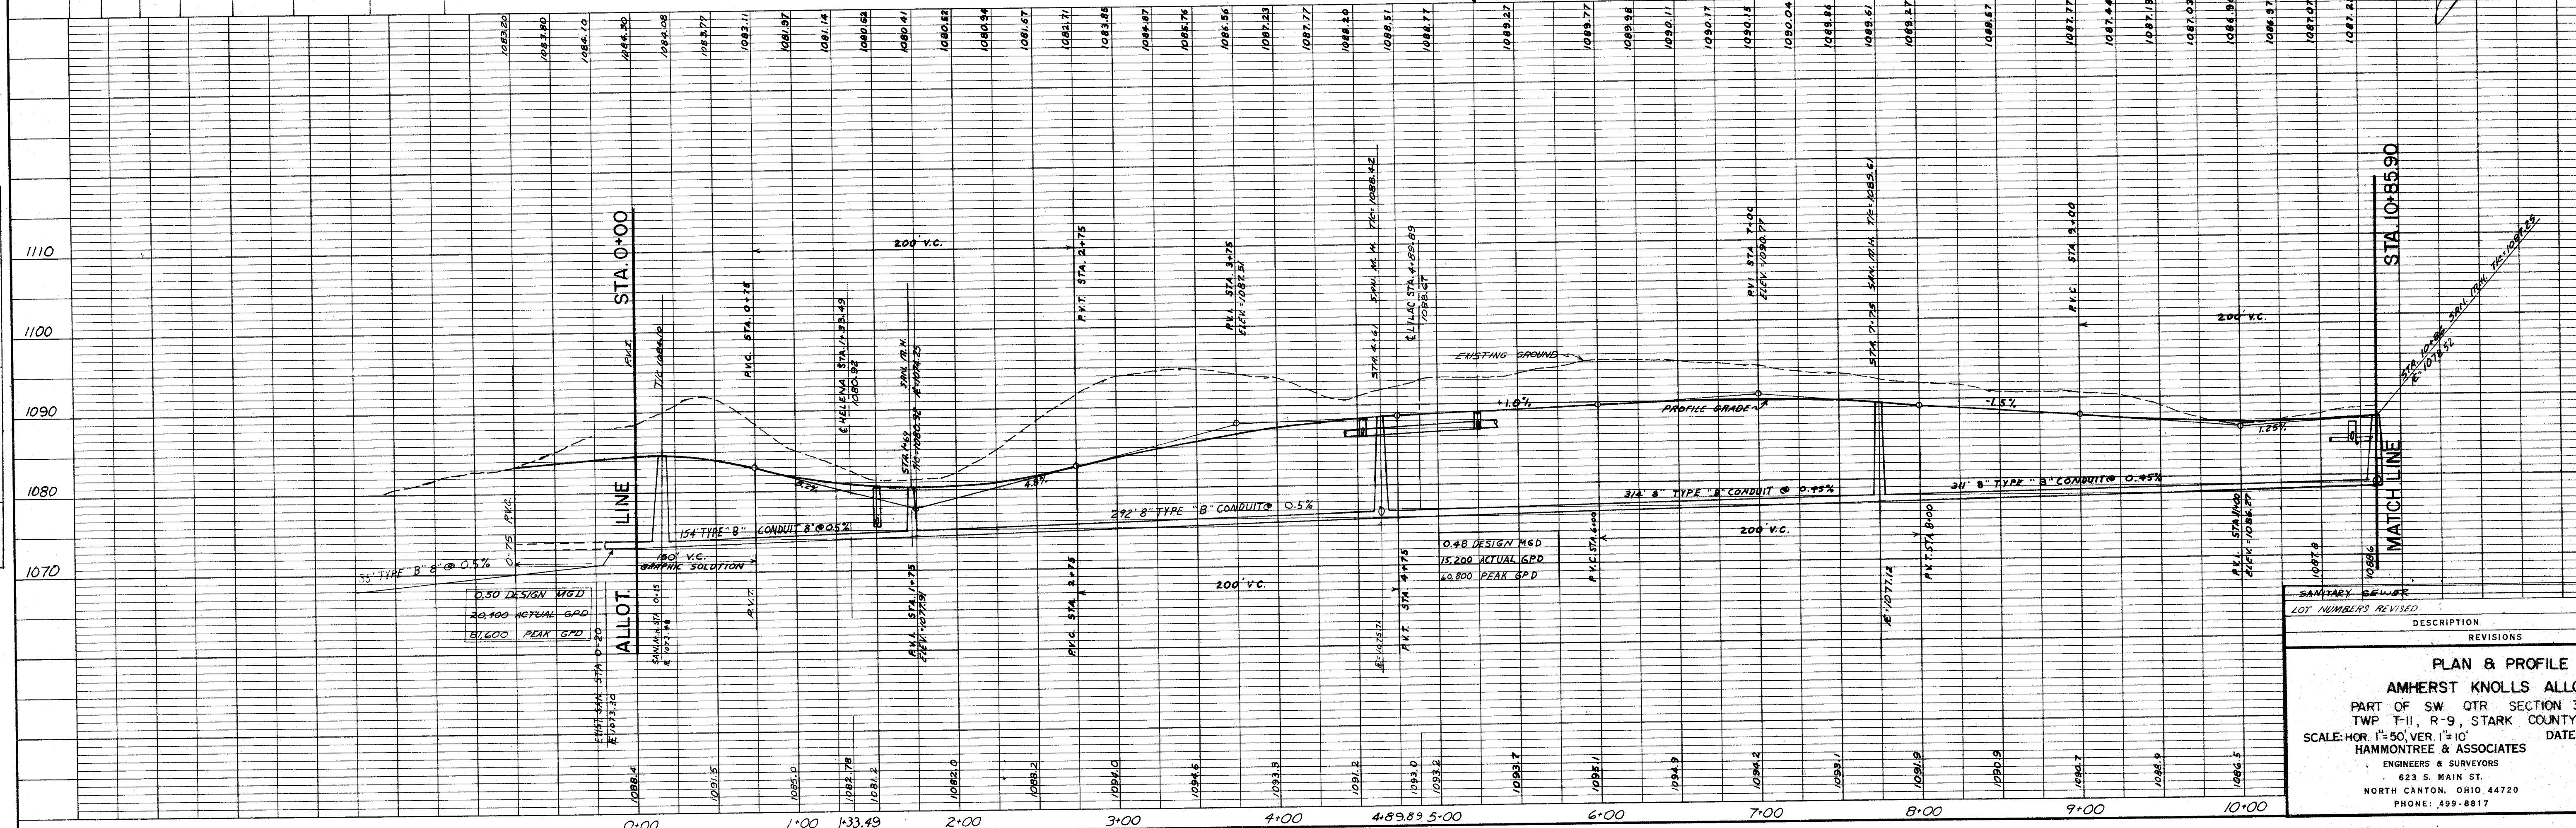


SANTARY SEWER		DATE	BY
LOT NUMBERS REVISED		DATE	BY
REVISIONS			
PLAN & PROFILE			
AMHERST KNOLLS ALLOTMENT			
PART OF SW QTR SECTION 32, JACKSON			
TWP. T-11, R-9, STARK COUNTY, OHIO			
SCALE: HORIZ. 1"=50'; VERT. 1"=10'			
DATE: OCT. 1973			
HAMMONTREE & ASSOCIATES			
ENGINEERS & SURVEYORS			
623 S. MAIN ST.			
NORTH CANTON, OHIO 44720			
PHONE: 499-8817			
DRAWN BY		CHECKED BY	
102-2		102-2	

CONCORD STA. 0+00 TO 10+85.90
DEVELOPER: JACOB GLICK

PLAN	DATE	BY
SURVEYED		
PLOTTED		
NOTED		
NO.		

PROFILE	DATE	BY
SURVEYED		
PLOTTED		
NOTED		
NO.		


DRAINAGE QUANTITIES					
NO.	QTY	SIZE	TYPE	INV.	OUT.
P ₁	68'	15"	B	1086.60	1085.92
P ₂	20'	12"	B	1086.16	1085.92
P ₃	10'	12"	B	1086.07	1085.92

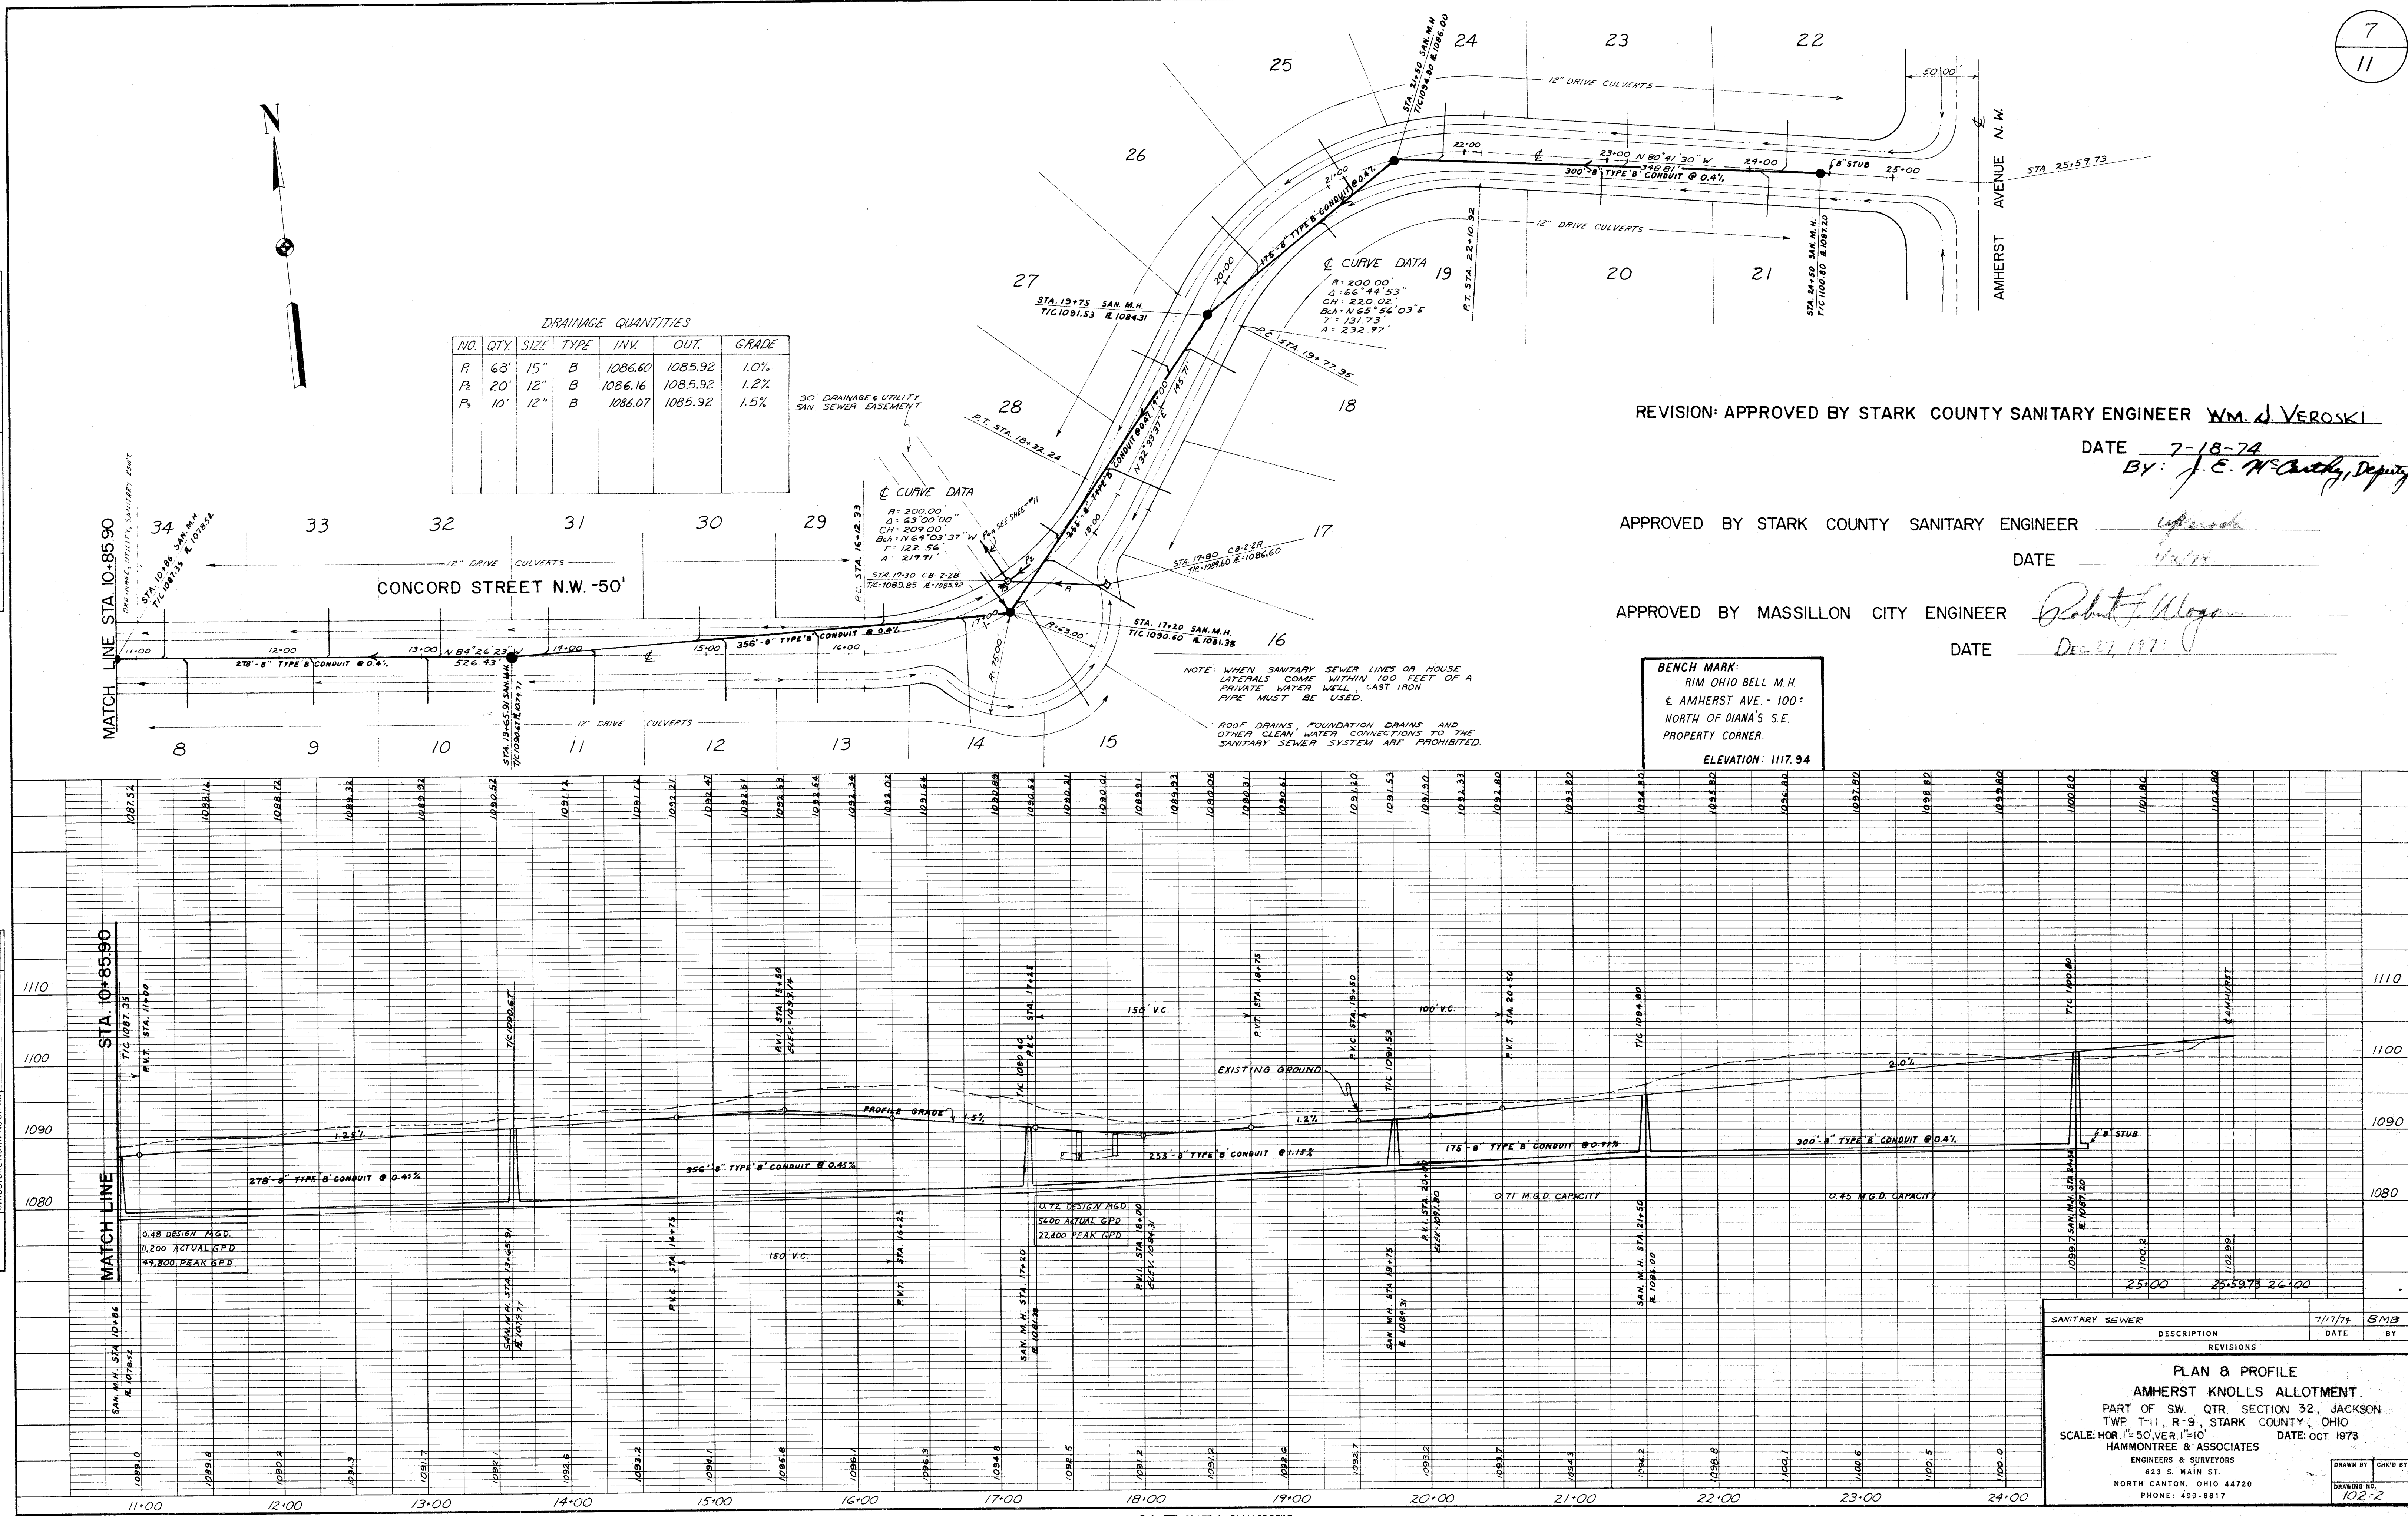

DESCRIPTION		DATE	BY		
REVISIONS					
PLAN & PROFILE					
AMHERST KNOLLS ALLOTMENT					
PART OF SW. QTR. SECTION 32, JACKSON					
TWP T-11, R-9, STARK COUNTY, OHIO					
SCALE: HOR 1"=50', VER 1"=10'		DATE: OCT. 1973			
HAMMONTREE & ASSOCIATES					
ENGINEERS & SURVEYORS					
623 S. MAIN ST.					
NORTH CANTON, OHIO 44720					
PHONE: 499-8817					
DRAWN BY		CHK'D BY			
102-2					

PLAN
SURVEYED
BY
DATE
NO.
NOTE BOOK
PLOTTED
CHECKED
DATE
RT. OF WAY CHECKED
NO.

PROFILE
SURVEYED
BY
DATE
NO.
NOTE BOOK
GRADES CHECKED
DATE
STRUCTURE NOTATIONS CHECKED
NO.

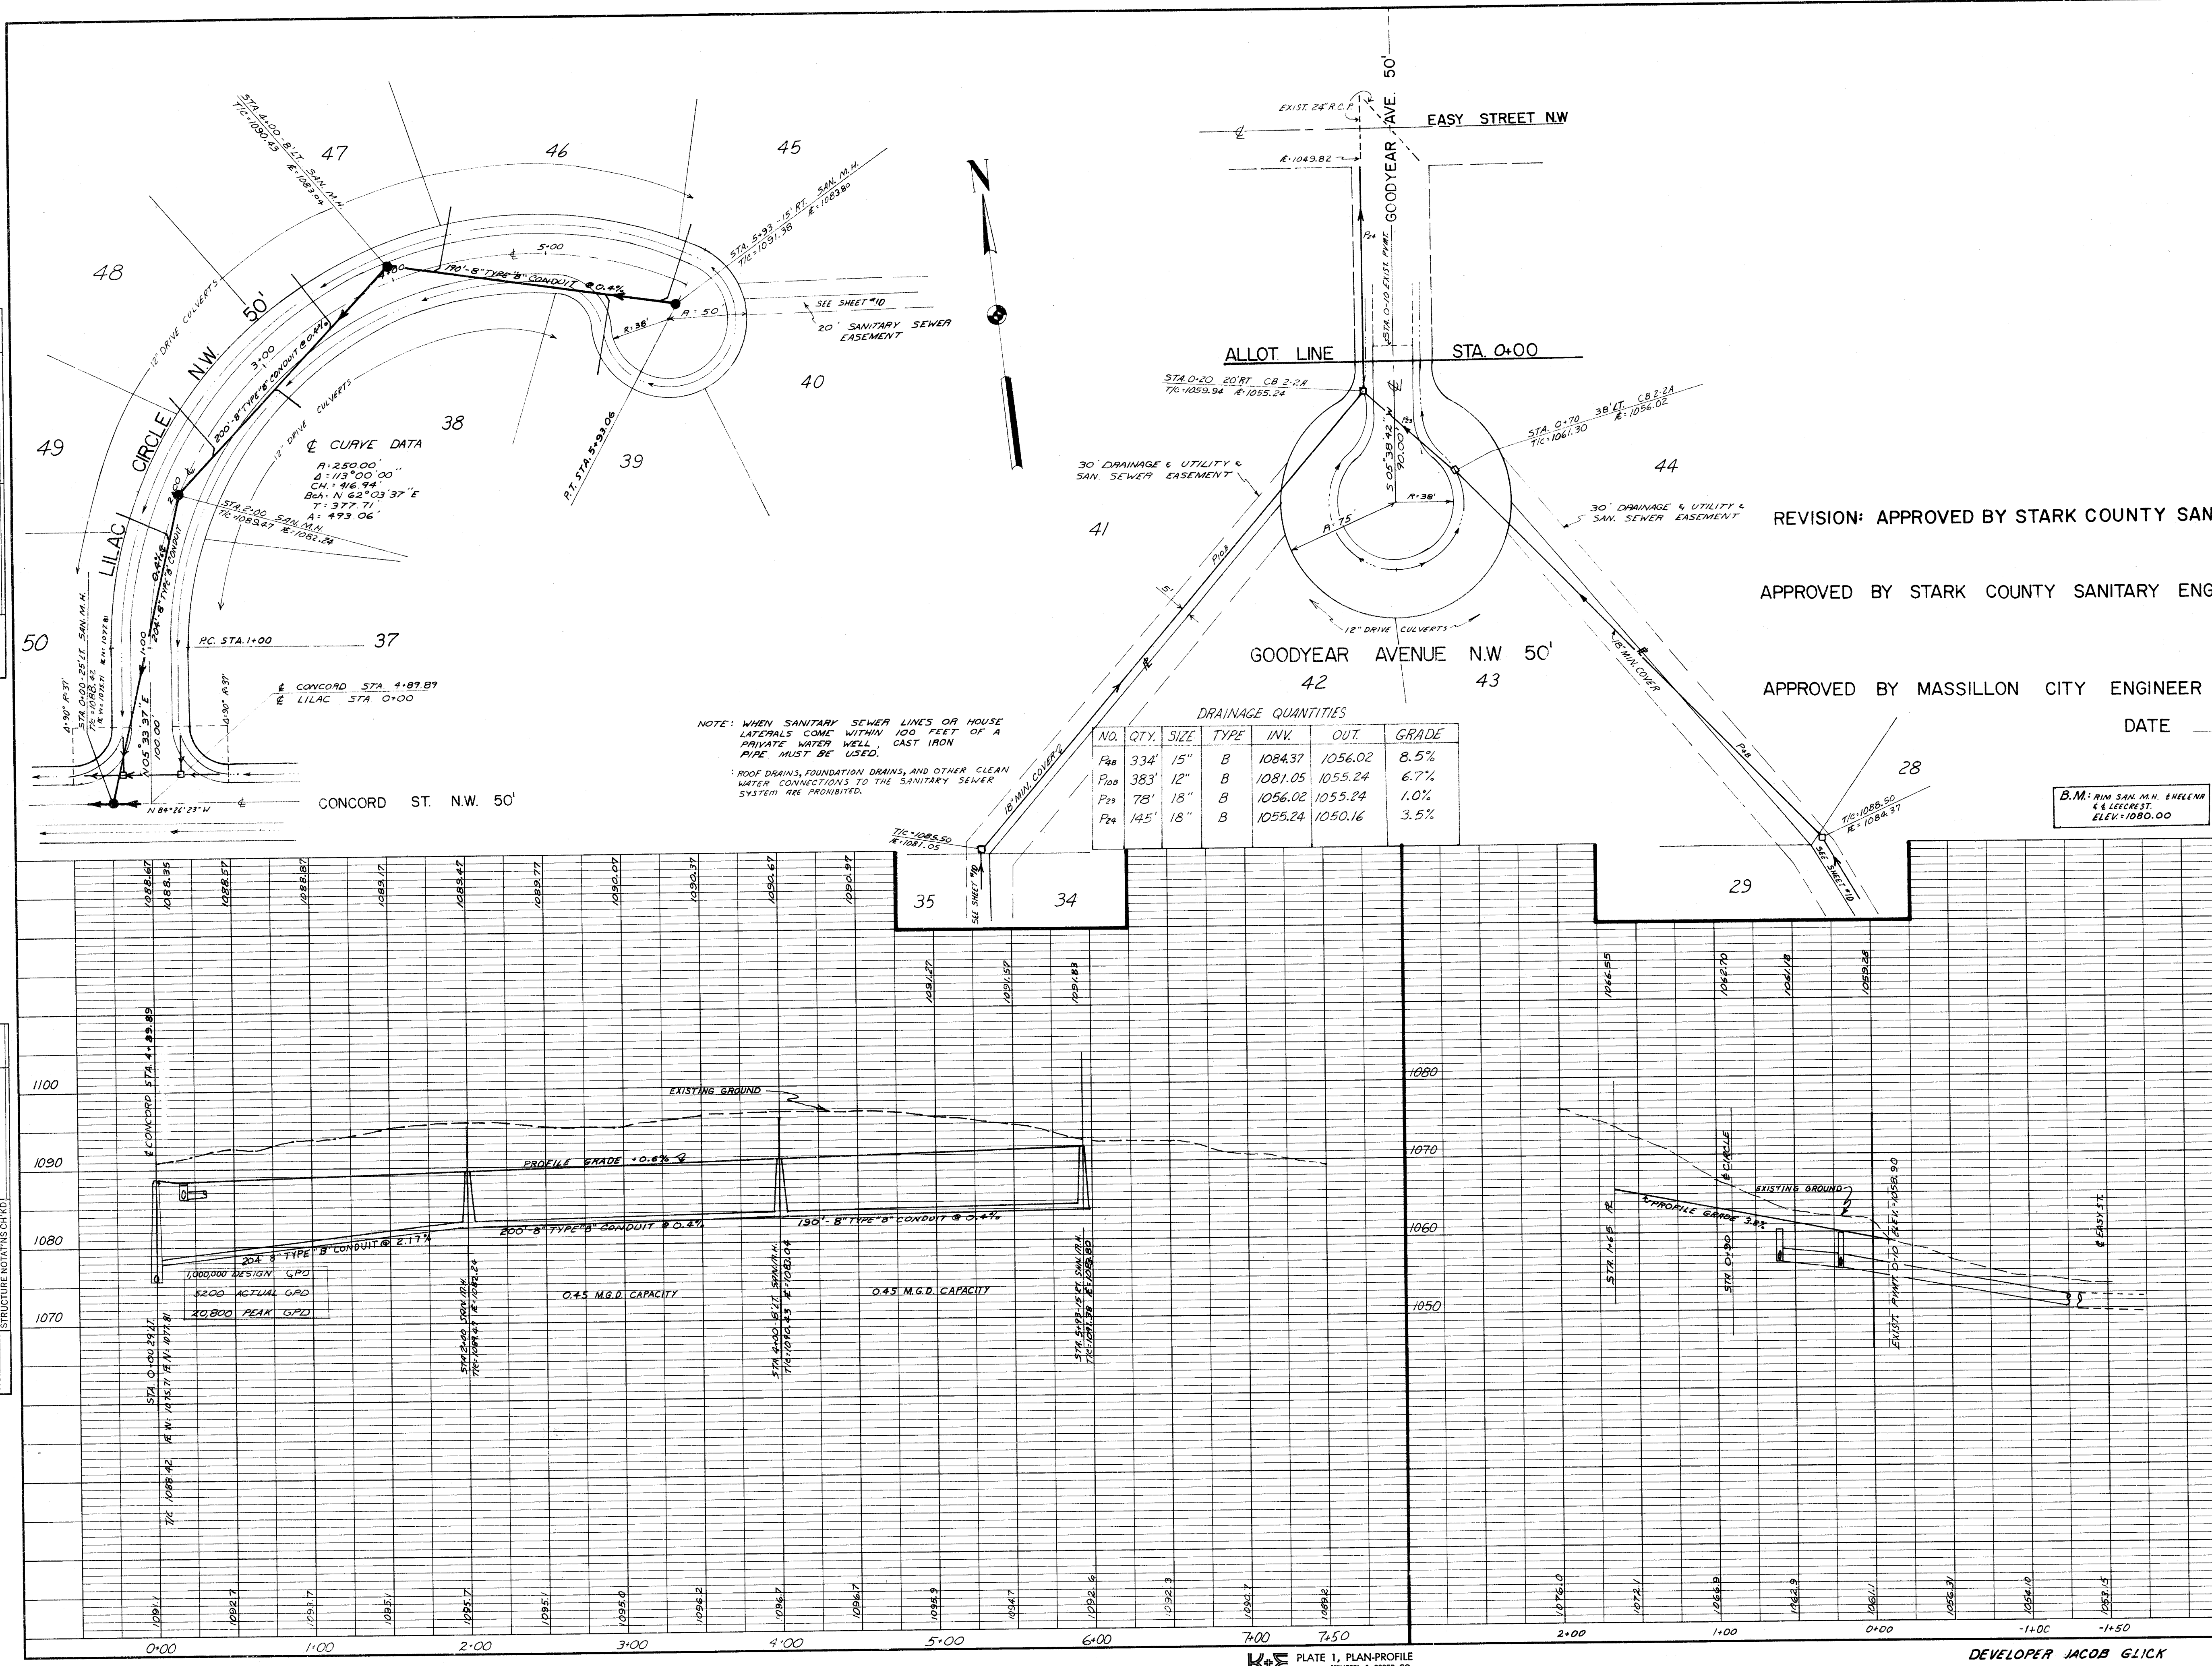

REVISION: APPROVED BY STARK COUNTY SANITARY ENGINEER WM. J. VEROSKI
DATE JULY 18, 1974
By: J. E. McCarty, Deputy

APPROVED BY STARK COUNTY SANITARY ENGINEER _____
DATE 1/2/74




APPROVED BY MASSILLON CITY ENGINEER Robert H. Wagoner
DATE DEC. 27, 1973

B.M.: RIM SAN. M.H. ELEV. 1080.00
ELEV. 1080.00

SANITARY SEWER		7/1/74	BMB
110' ADDED ON LILAC. E.P.M.T. WIDTH ON GOODYEAR		11/9/73	B.D.F.
DESCRIPTION		DATE	BY
REVISIONS			
PLAN & PROFILE			
AMHERST KNOLLS ALLOTMENT			
PART OF SW QTR. SECTION 32, JACKSON			
TWP. T-11, R-9, STARK COUNTY, OHIO			
SCALE: HOR. 1"=50', VER. 1"=10'		DATE: OCT. 1973	
HAMMONTREE & ASSOCIATES			
ENGINEERS & SURVEYORS			
623 S. MAIN ST.			
NORTH CANTON, OHIO 44720			
PHONE: 499-8817			
DRAWN BY		CHK'D BY	
102-2			

DRAINAGE QUANTITIES						
NO.	QTY.	SIZE	TYPE	INVERT	OUTLET	GRADE
Pa	155'	15"	B	1085.92	1084.37	1.0%
Pa	158'	12"	B	1083.63	1081.05	1.6%

PLAN	SURVEYED	DATE
	PLOTTED	BY
	GRADES CHECKED	
	STRUCTURE NOTATIONS CHECKED	
NO.		

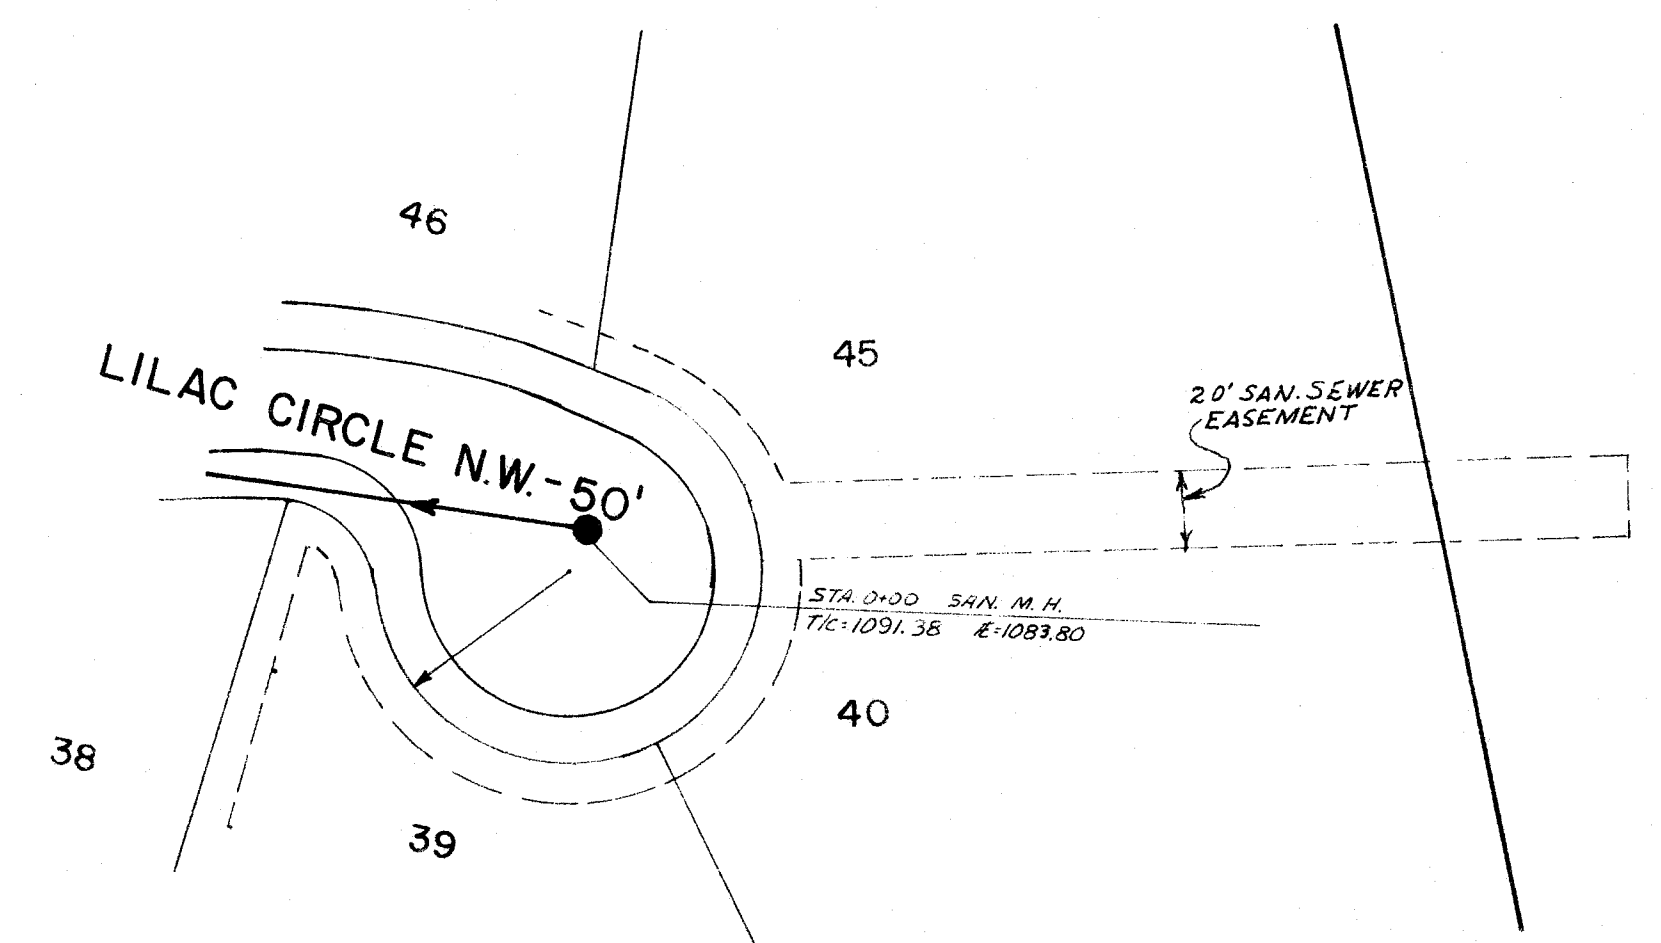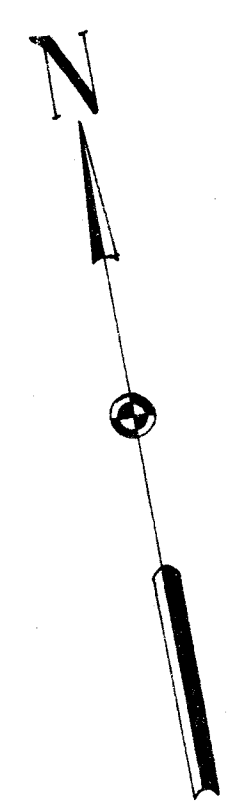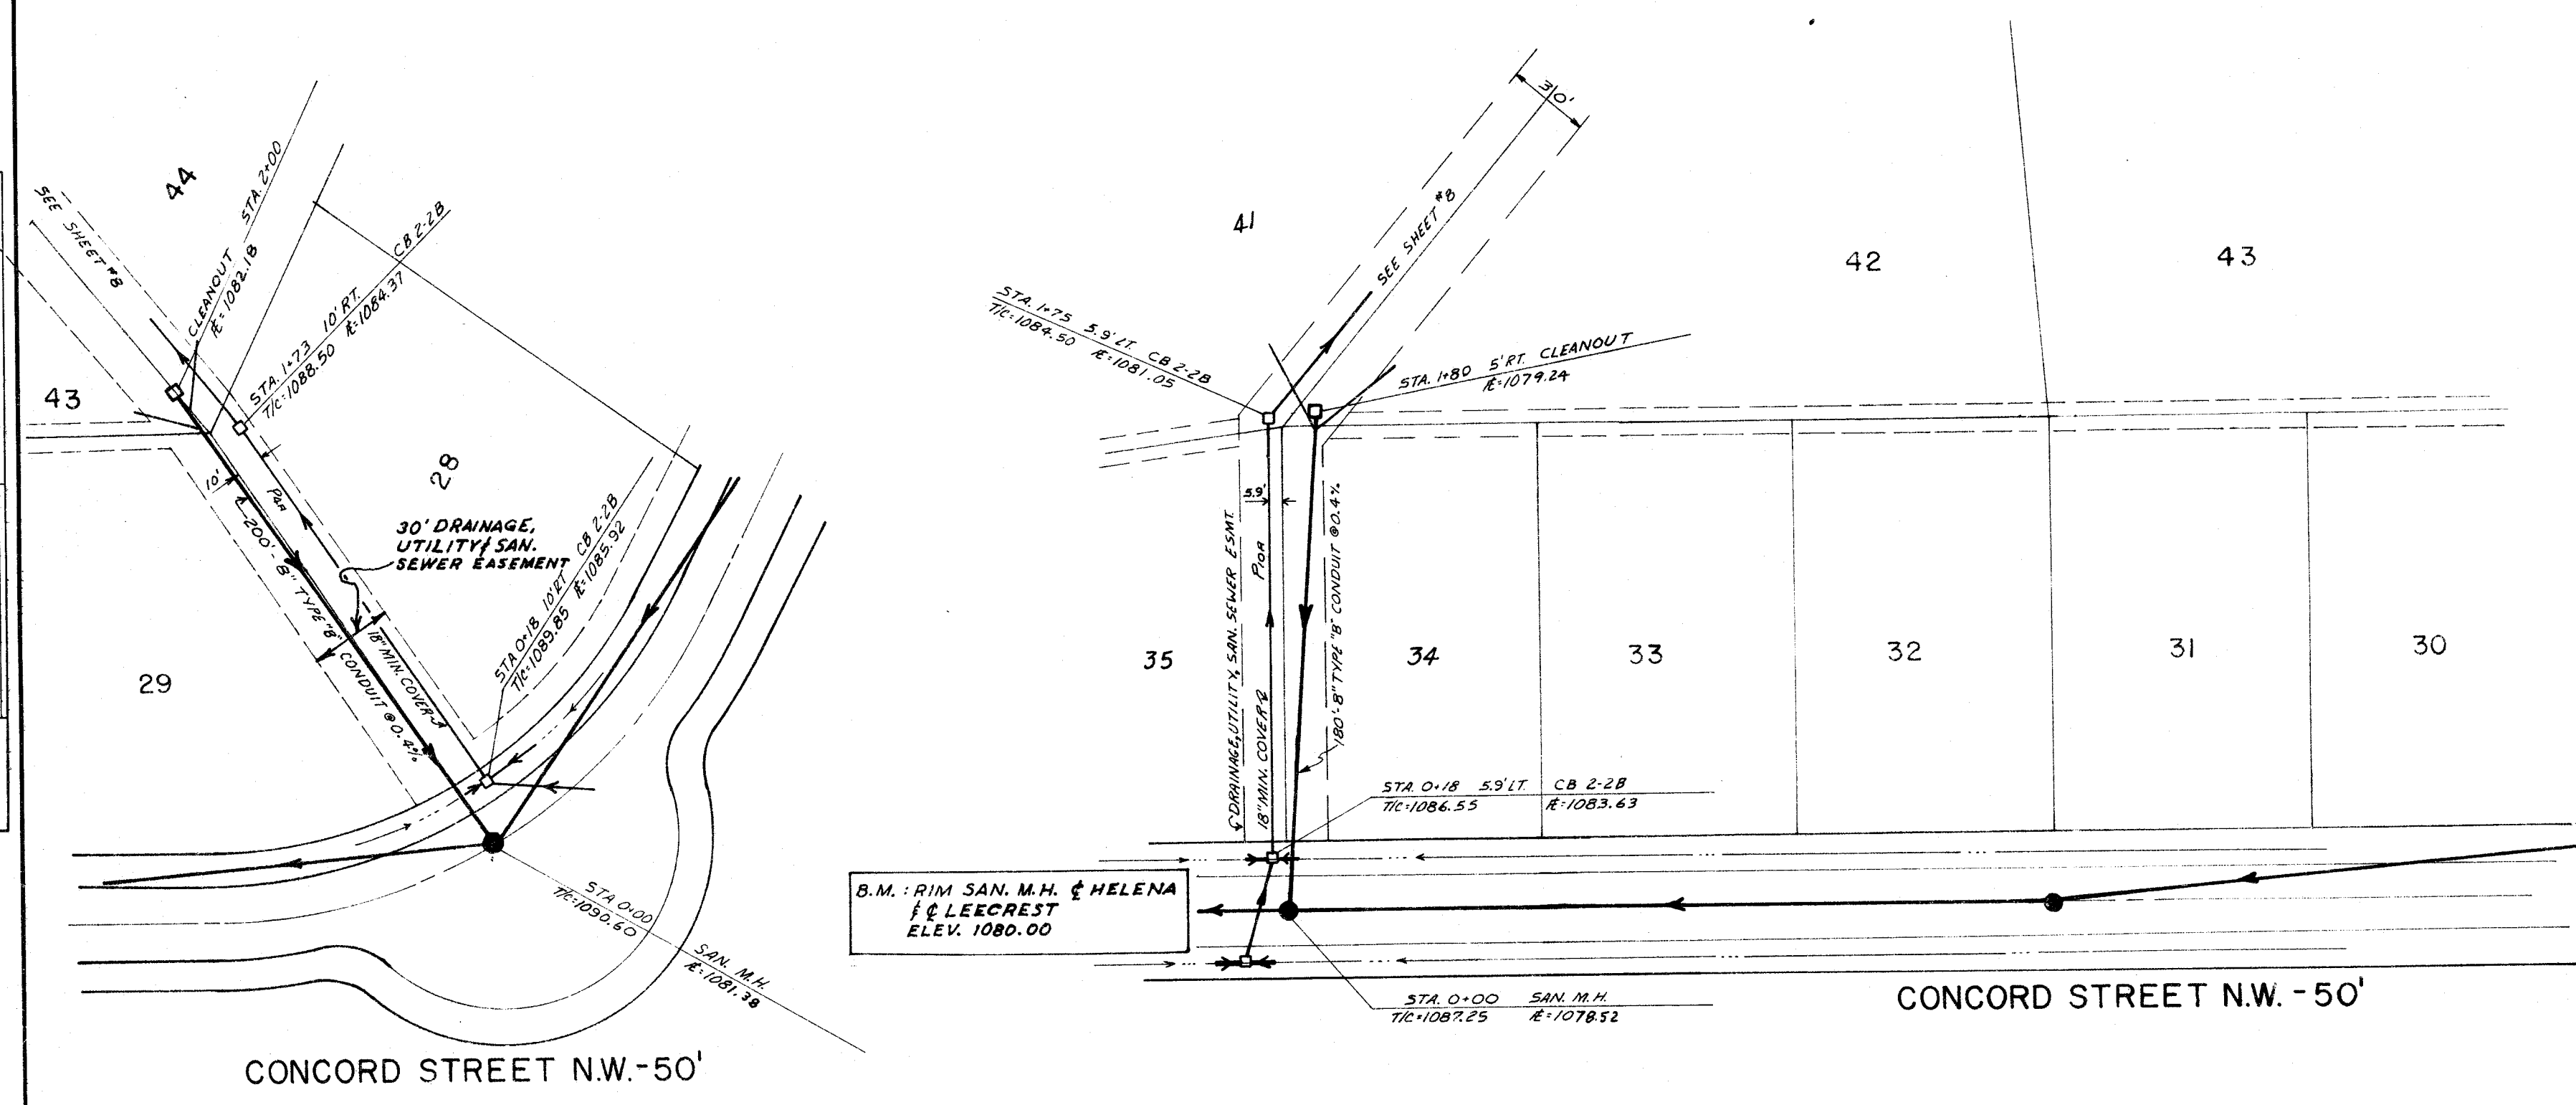

APPROVED BY STARK COUNTY SANITARY ENGINEER _____ DATE 11/2/74

APPROVED BY MASSILLON CITY ENGINEER Robert J. Haggan DATE Dec. 21, 1973

REVISION: APPROVED BY STARK COUNTY SANITARY ENGINEER Wm. J. Veroski DATE 7/18/74
BY: J. E. McCarty, Deputy

NOTE: WHEN SANITARY SEWER LINES OR HOUSE LATERALS COME WITHIN 100 FEET OF A PRIVATE WATERWELL, CAST IRON PIPE MUST BE USED.

ROOF DRAINS, FOUNDATION DRAINS AND OTHER CLEAN WATER CONNECTIONS TO THE SANITARY SEWER SYSTEM ARE PROHIBITED.

PROFILE	SURVEYED	DATE
	PLOTTED	BY
	GRADES CHECKED	
	STRUCTURE NOTATIONS CHECKED	
NO.		

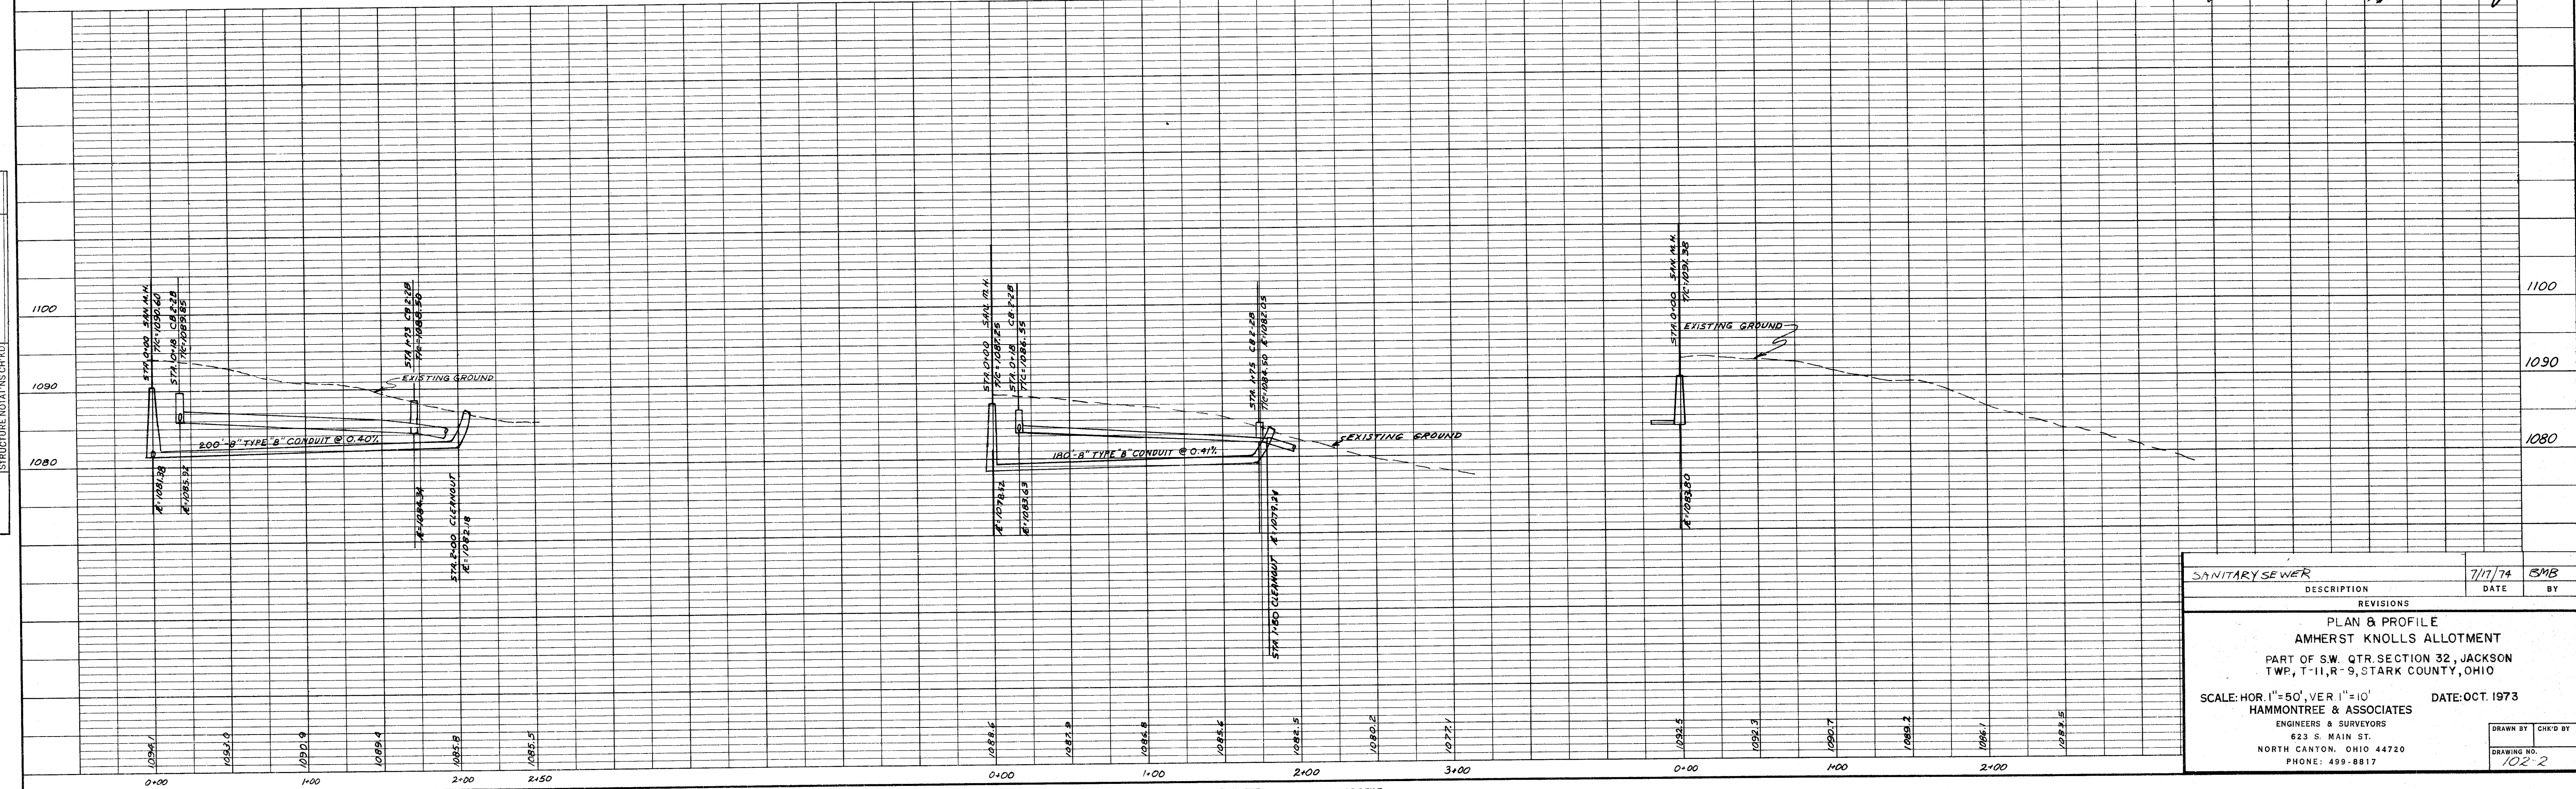


PLATE 1, PLAN-PROFILE
KEUFFEL & ESSER CO.

48 7016 ARKWRIGHTTM TRACING CLOTH 2809
MADE IN U.S.A.

SANITARY SEWER	7/17/74	BMB
DESCRIPTION	DATE	BY
REVISIONS		
PLAN & PROFILE AMHERST KNOLLS ALLOTMENT PART OF S.W. QTR. SECTION 32, JACKSON TWP, T-11, R-9, STARK COUNTY, OHIO		
SCALE: HOR. 1"=50', VER. 1"=10'		
DATE: OCT. 1973		
HAMMONTREE & ASSOCIATES ENGINEERS & SURVEYORS 623 S. MAIN ST. NORTH CANTON, OHIO 44720 PHONE: 499-8817		
DRAWN BY: CHK'D BY: 102-2		