


PLAN	DATE
SURVEYED	BY
PLOTTED	DATE
NOTE BOOK	DATE
NO.	DATE

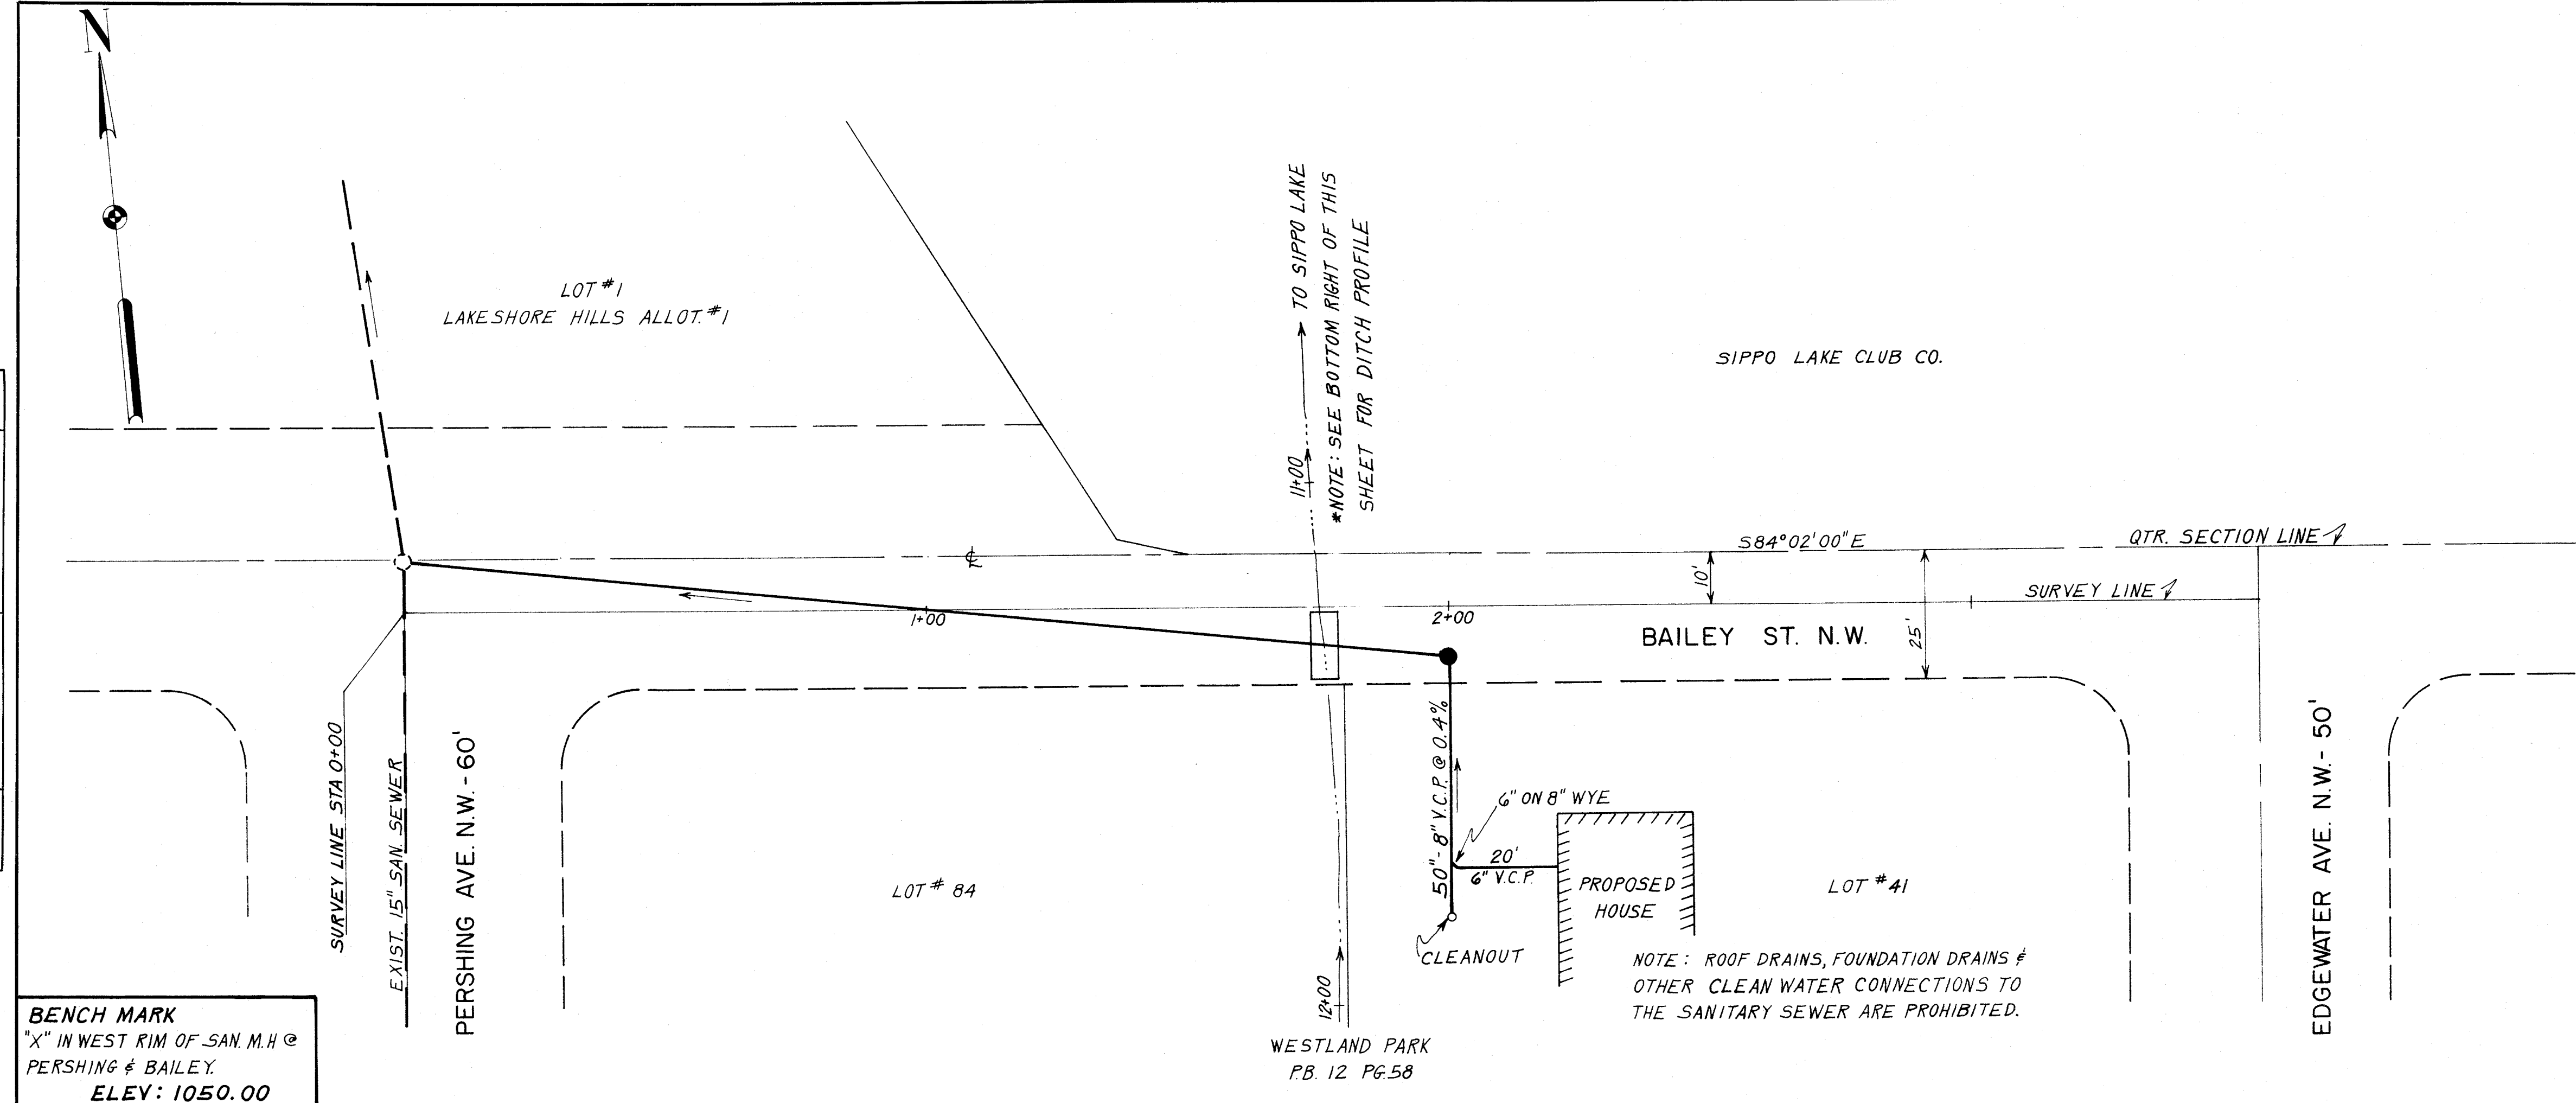

ESTIMATED QUANTITIES			
ITEM*	QUAN.	UNIT	DESCRIPTION
604	1	EACH	MANHOLE COMPLETE
604	1	EACH	CLEANOUT
603	250	LIN. FT.	8" V.C.P. (ASTM C700) W/PREMIUM JOINTS & TYPE "B" BEDDING
603	20	LIN. FT.	6" V.C.P. (ASTM C700) W/PREMIUM JOINTS & TYPE "B" BEDDING
603	1	EACH	6" ON 8" WYE (ASTM C700) W/PREMIUM JOINTS


* STATE OF OHIO, DEPARTMENT OF TRANSPORTATION, CONSTRUCTION & MATERIAL SPECIFICATIONS, JANUARY 1, 1975. GENERAL PROVISIONS OF ITEMS 101 THRU 109 SHALL GOVERN UNLESS OTHERWISE SPECIFIED.

APPROVED BY THE MASSILLON CITY ENGINEER


DATE _____
APPROVED BY THE STARK COUNTY SANITARY ENGINEER

DATE _____

PROFILE	DATE
SURVEYED	BY
PLOTTED	DATE
NOTE BOOK	DATE
NO.	DATE

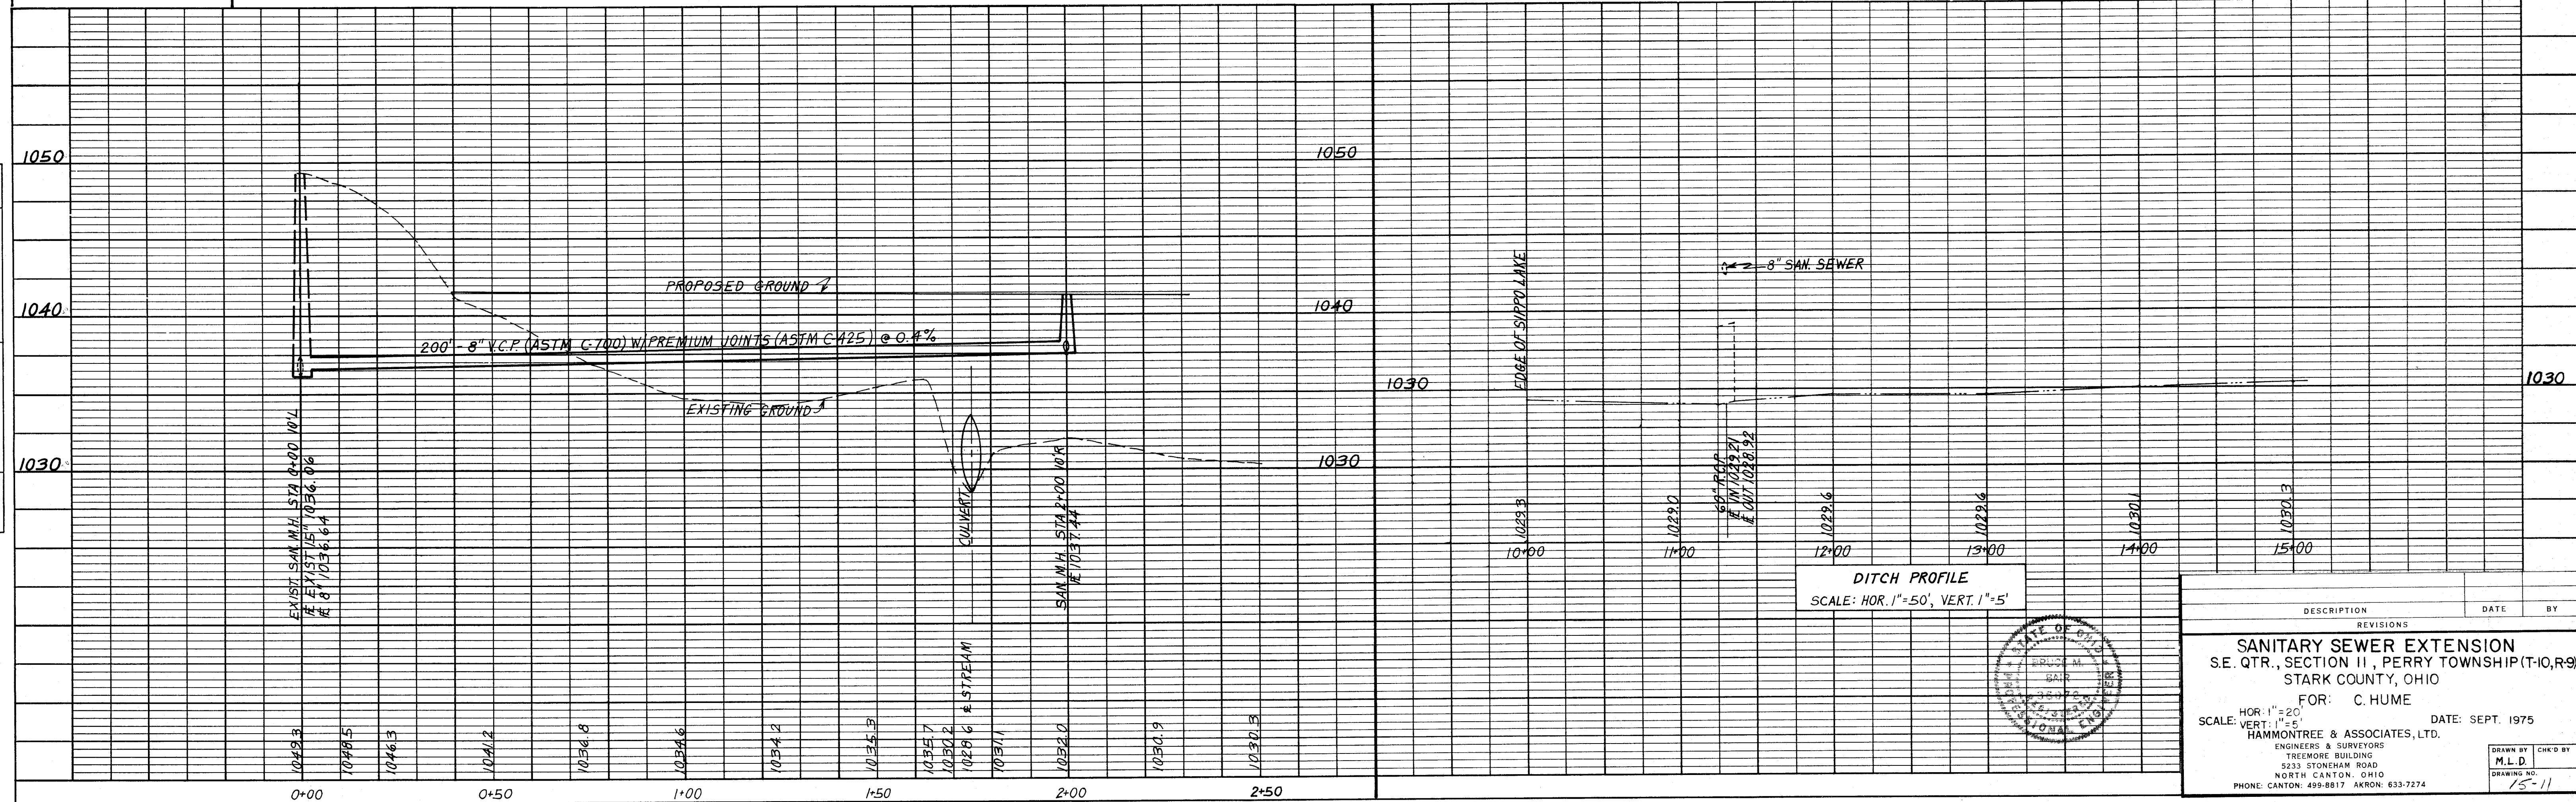

DITCH PROFILE
SCALE: HOR. 1"=50', VERT. 1"=5'

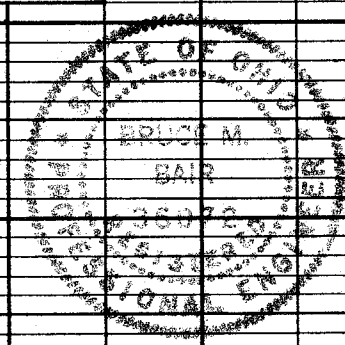

DESCRIPTION	DATE	BY
SANITARY SEWER EXTENSION S.E. QTR., SECTION II, PERRY TOWNSHIP (T-10, R-9) STARK COUNTY, OHIO FOR: C. HUME		
SCALE: HOR. 1"=50', VERT. 1"=5'	DATE: SEPT. 1975	
HAMMONTREE & ASSOCIATES, LTD. ENGINEERS & SURVEYORS TREMORE BUILDING 5233 STONEMAN ROAD NORTH CANTON, OHIO PHONE: CANTON: 499-8817 AKRON: 633-7274		
DRAWN BY: M.L.D. CHECKED BY: M.L.D. DRAWING NO.: 15-11		