


PLAN	DATE
SURVEYED	BY
NOTE BOOK	NO.
ALIGNED CHECKED	
RT. OF WAY CHECKED	

PROFILE	DATE
SURVEYED	BY
NOTE BOOK	NO.
PLOTTED CHECKED	
STRUCTURE NOTATION'S CHECKED	

BENCH MARK
SPIKE WEST SIDE 30" OAK ON
PENROD WEST LINE 210' NORTH
OF SOUTHWEST PROPERTY COR.
ELEV: 1042.49

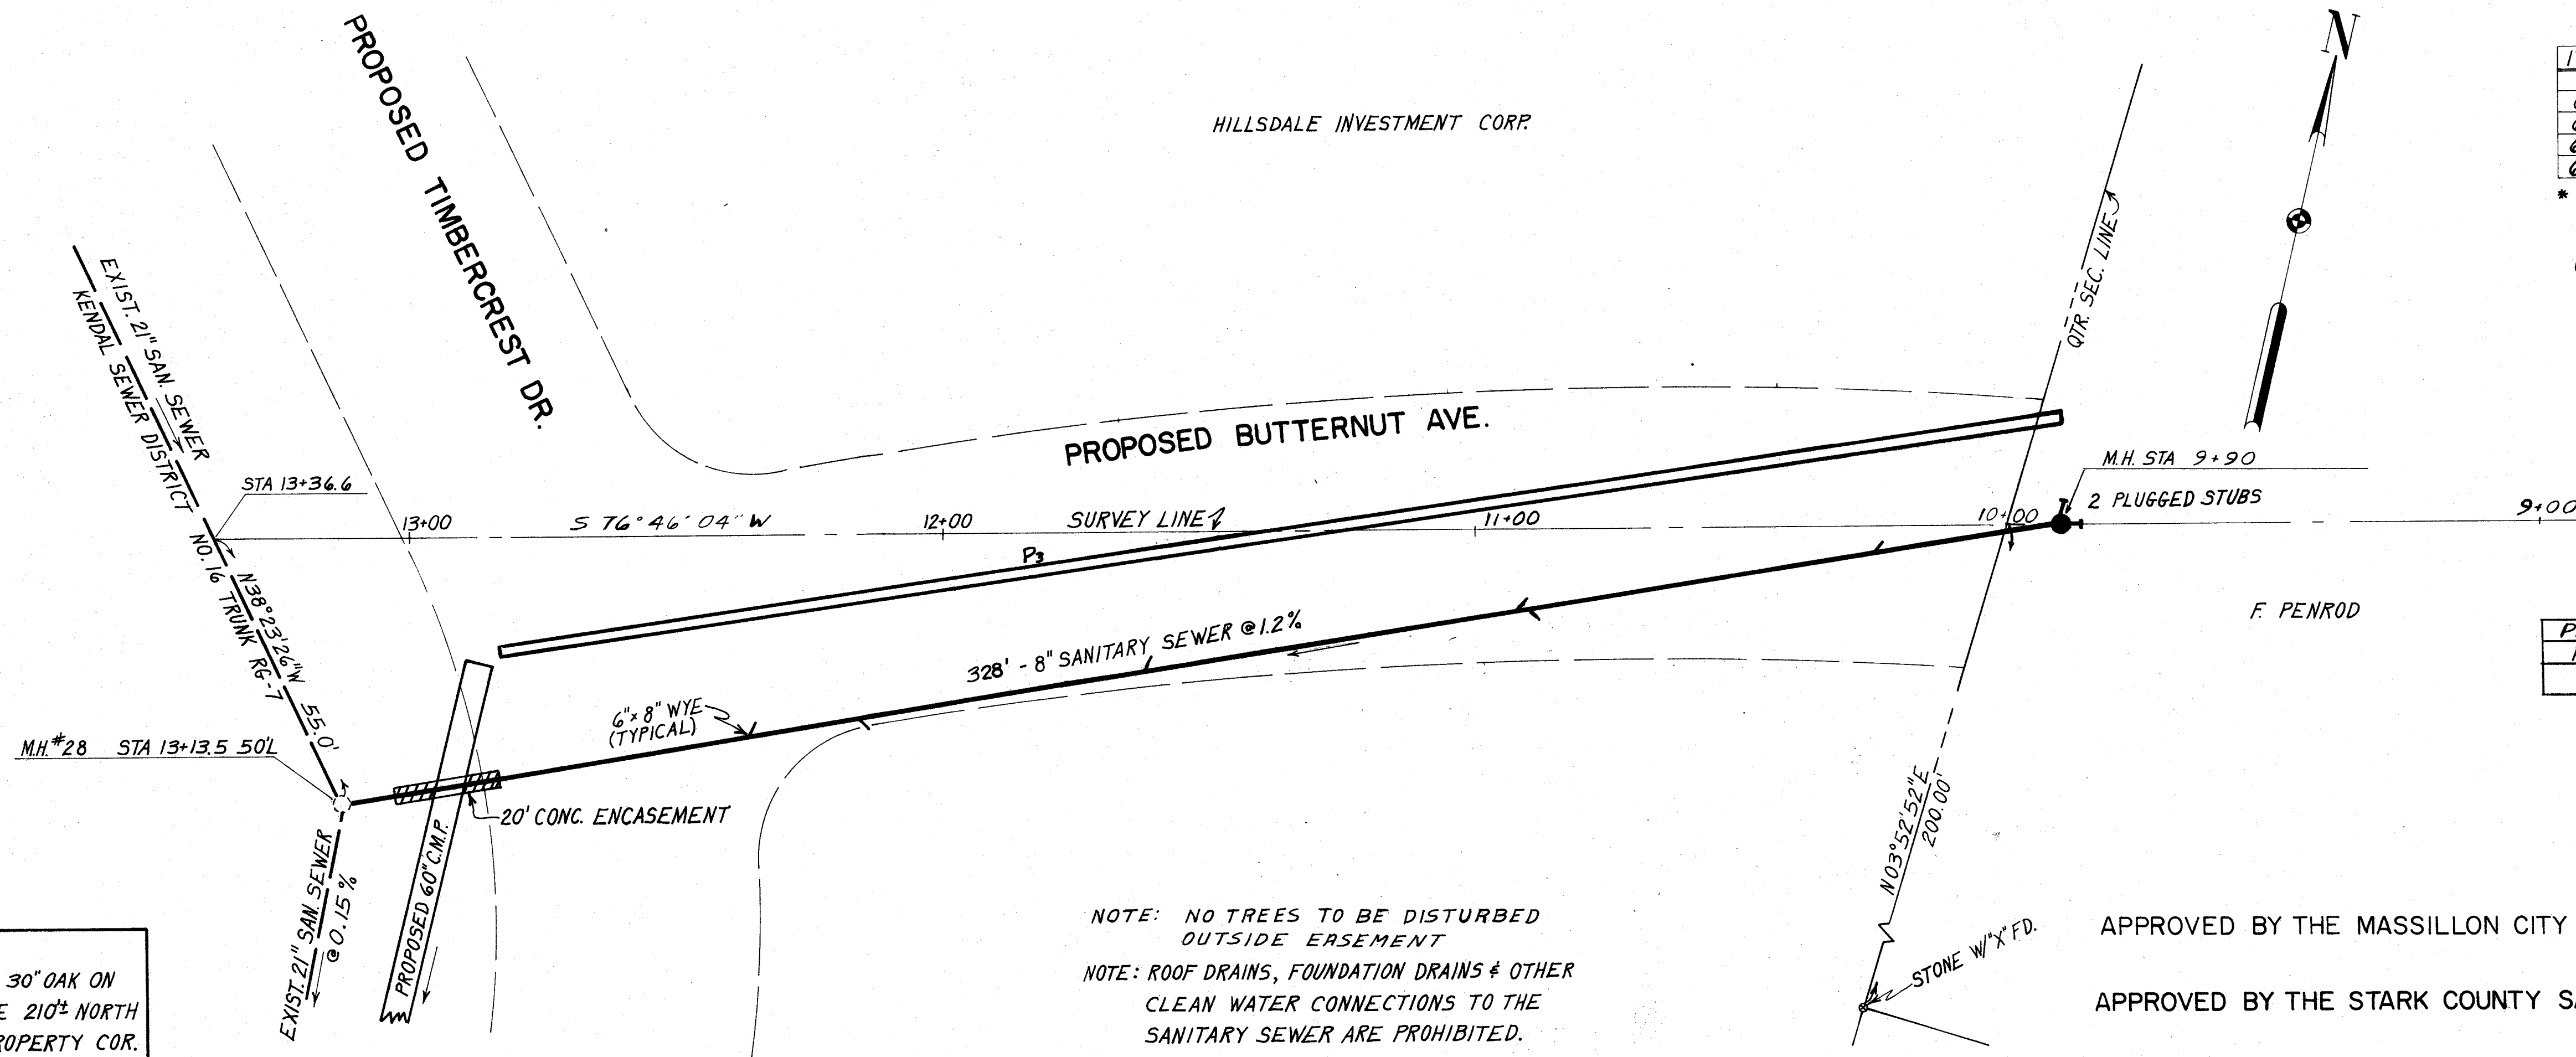

SANITARY SEWER ESTIMATED QUANTITIES			
ITEM #	QUAN.	UNIT	DESCRIPTION
604	1	EACH	MANHOLE COMPLETE
603	328	LIN. FT.	8" TYPE "B" CONDUIT
603	6	EACH	6" ON 8" WYE W/ PLUG & MARKER
603	2	EACH	8" PLUG
602	2	CU. YD.	CONC. ENCASEMENT

* STATE OF OHIO, DEPARTMENT OF TRANSPORTATION, CONSTRUCTION & MATERIAL SPECIFICATIONS, JANUARY 1, 1975. GENERAL PROVISIONS OF ITEMS 101 THRU 109 SHALL GOVERN UNLESS OTHERWISE SPECIFIED.

DRAINAGE QUANTITIES						
PIPE	QUAN	TYPE	GRADE	R IN	R OUT	SIZE
P ₃	300	R.C.P.	1.0%	1038.00	1035.00	21"

APPROVED BY THE MASSILLON CITY ENGINEER _____ DATE _____

APPROVED BY THE STARK COUNTY SANITARY ENGINEER _____ DATE _____

