


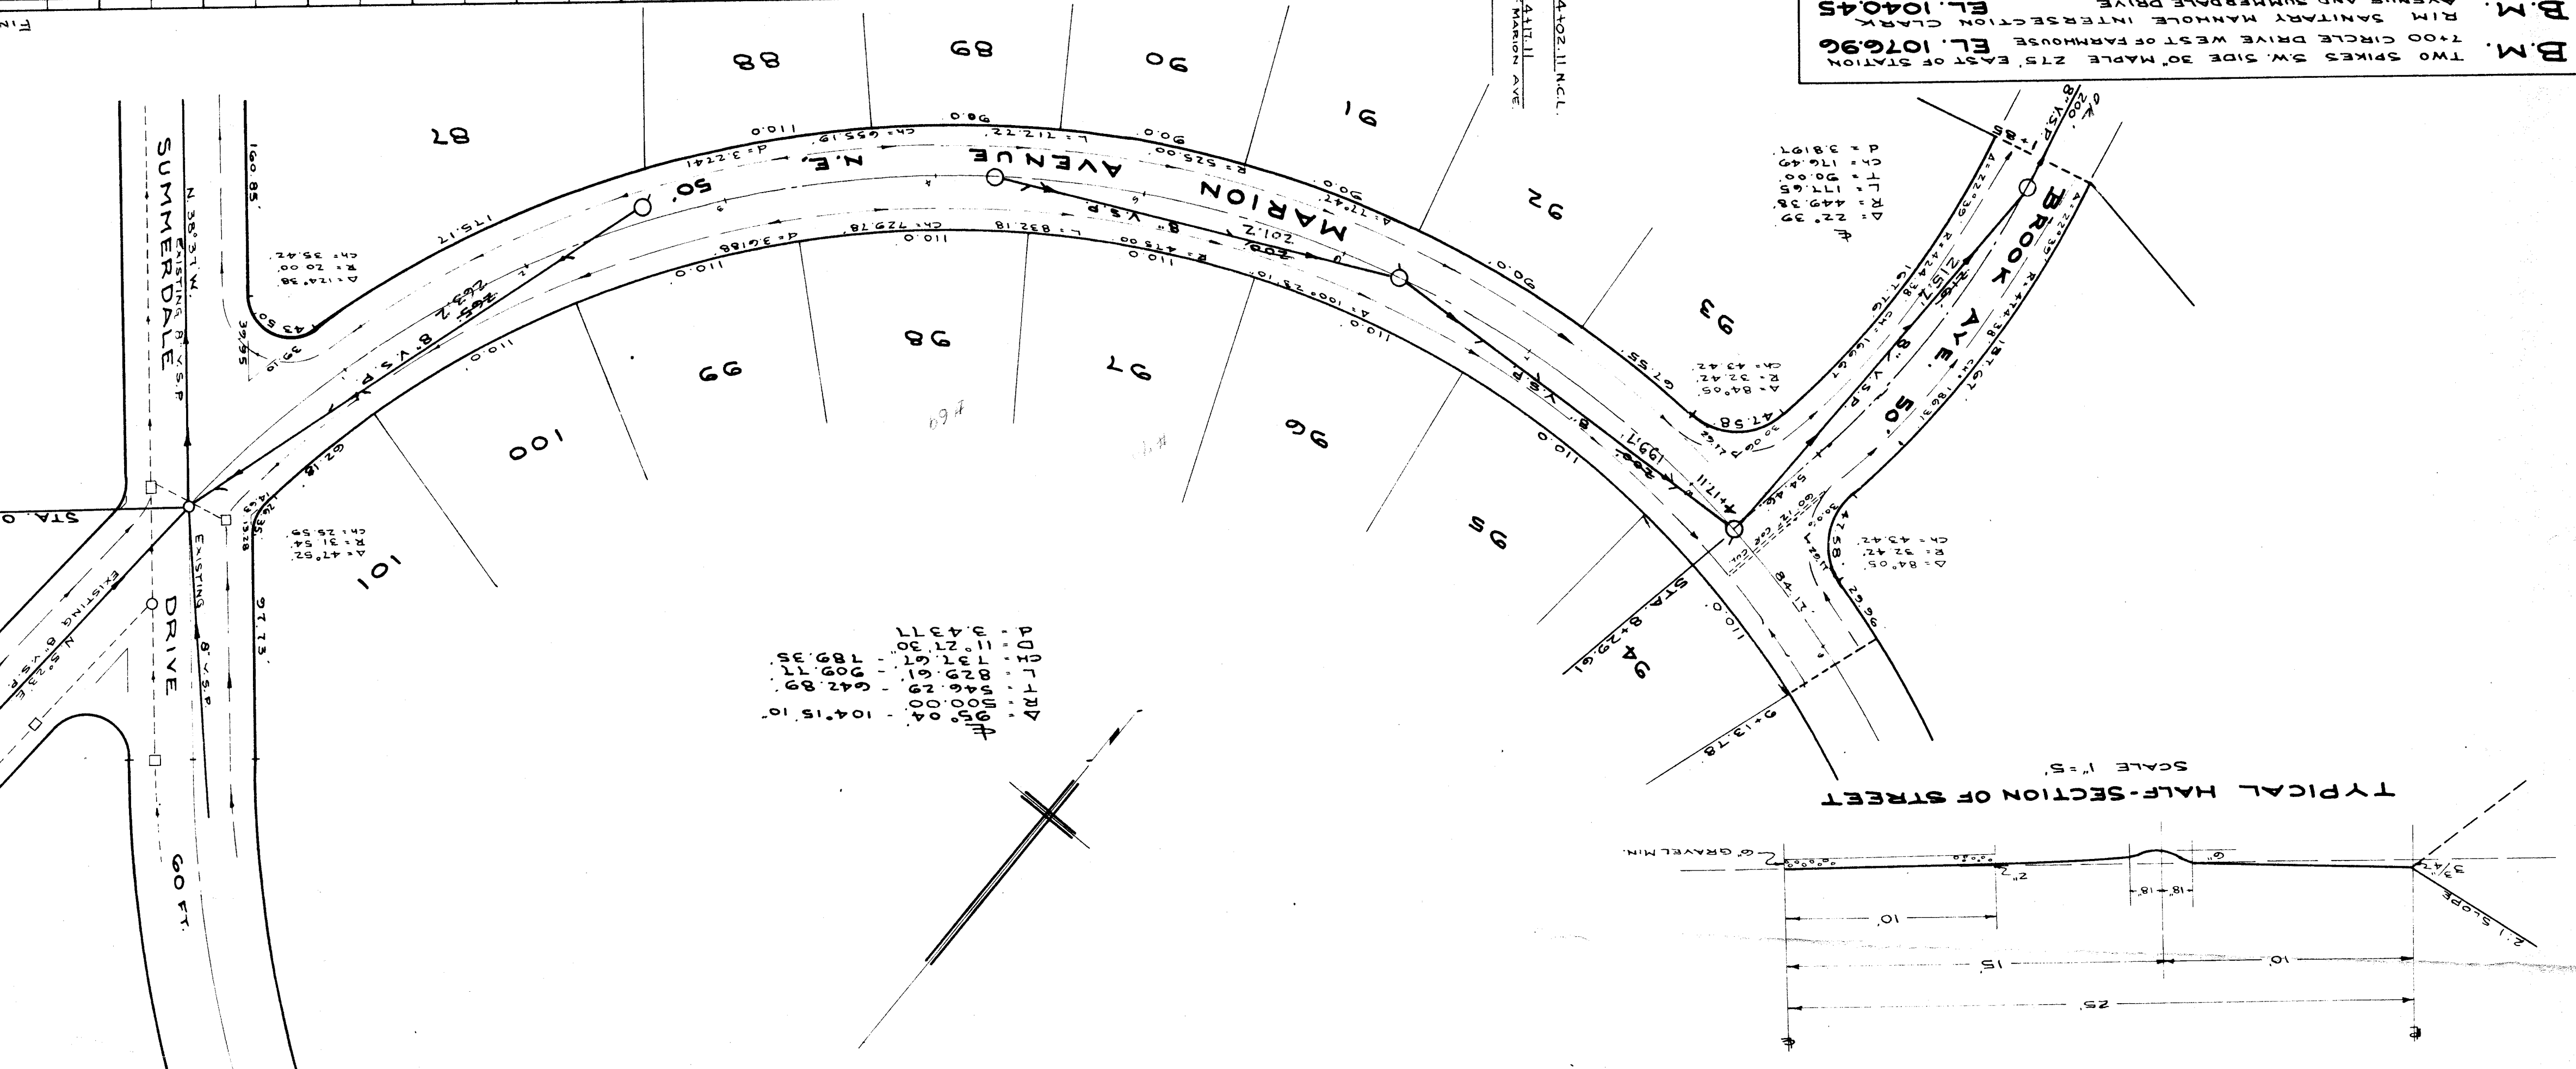

AL MEASUREMENTS TAKEN JUNE 1ST 1960 TO E. Ludwig

STARK COUNTY SANITARY ENGINEER

APPROVED THIS 27 DAY OF July 1959

STARK COUNTY COMMISSIONERS

APPROVED BY THE BOARD OF STARK COUNTY COMMISSIONERS THIS DAY OF 1959

STARK COUNTY ENGINEER

APPROVED THIS DAY OF 1959