


PLAN	SURVEYED NOTED BOOK	DATE 5-76

PROFILE	SURVEYED NOTED BOOK	DATE 5-76

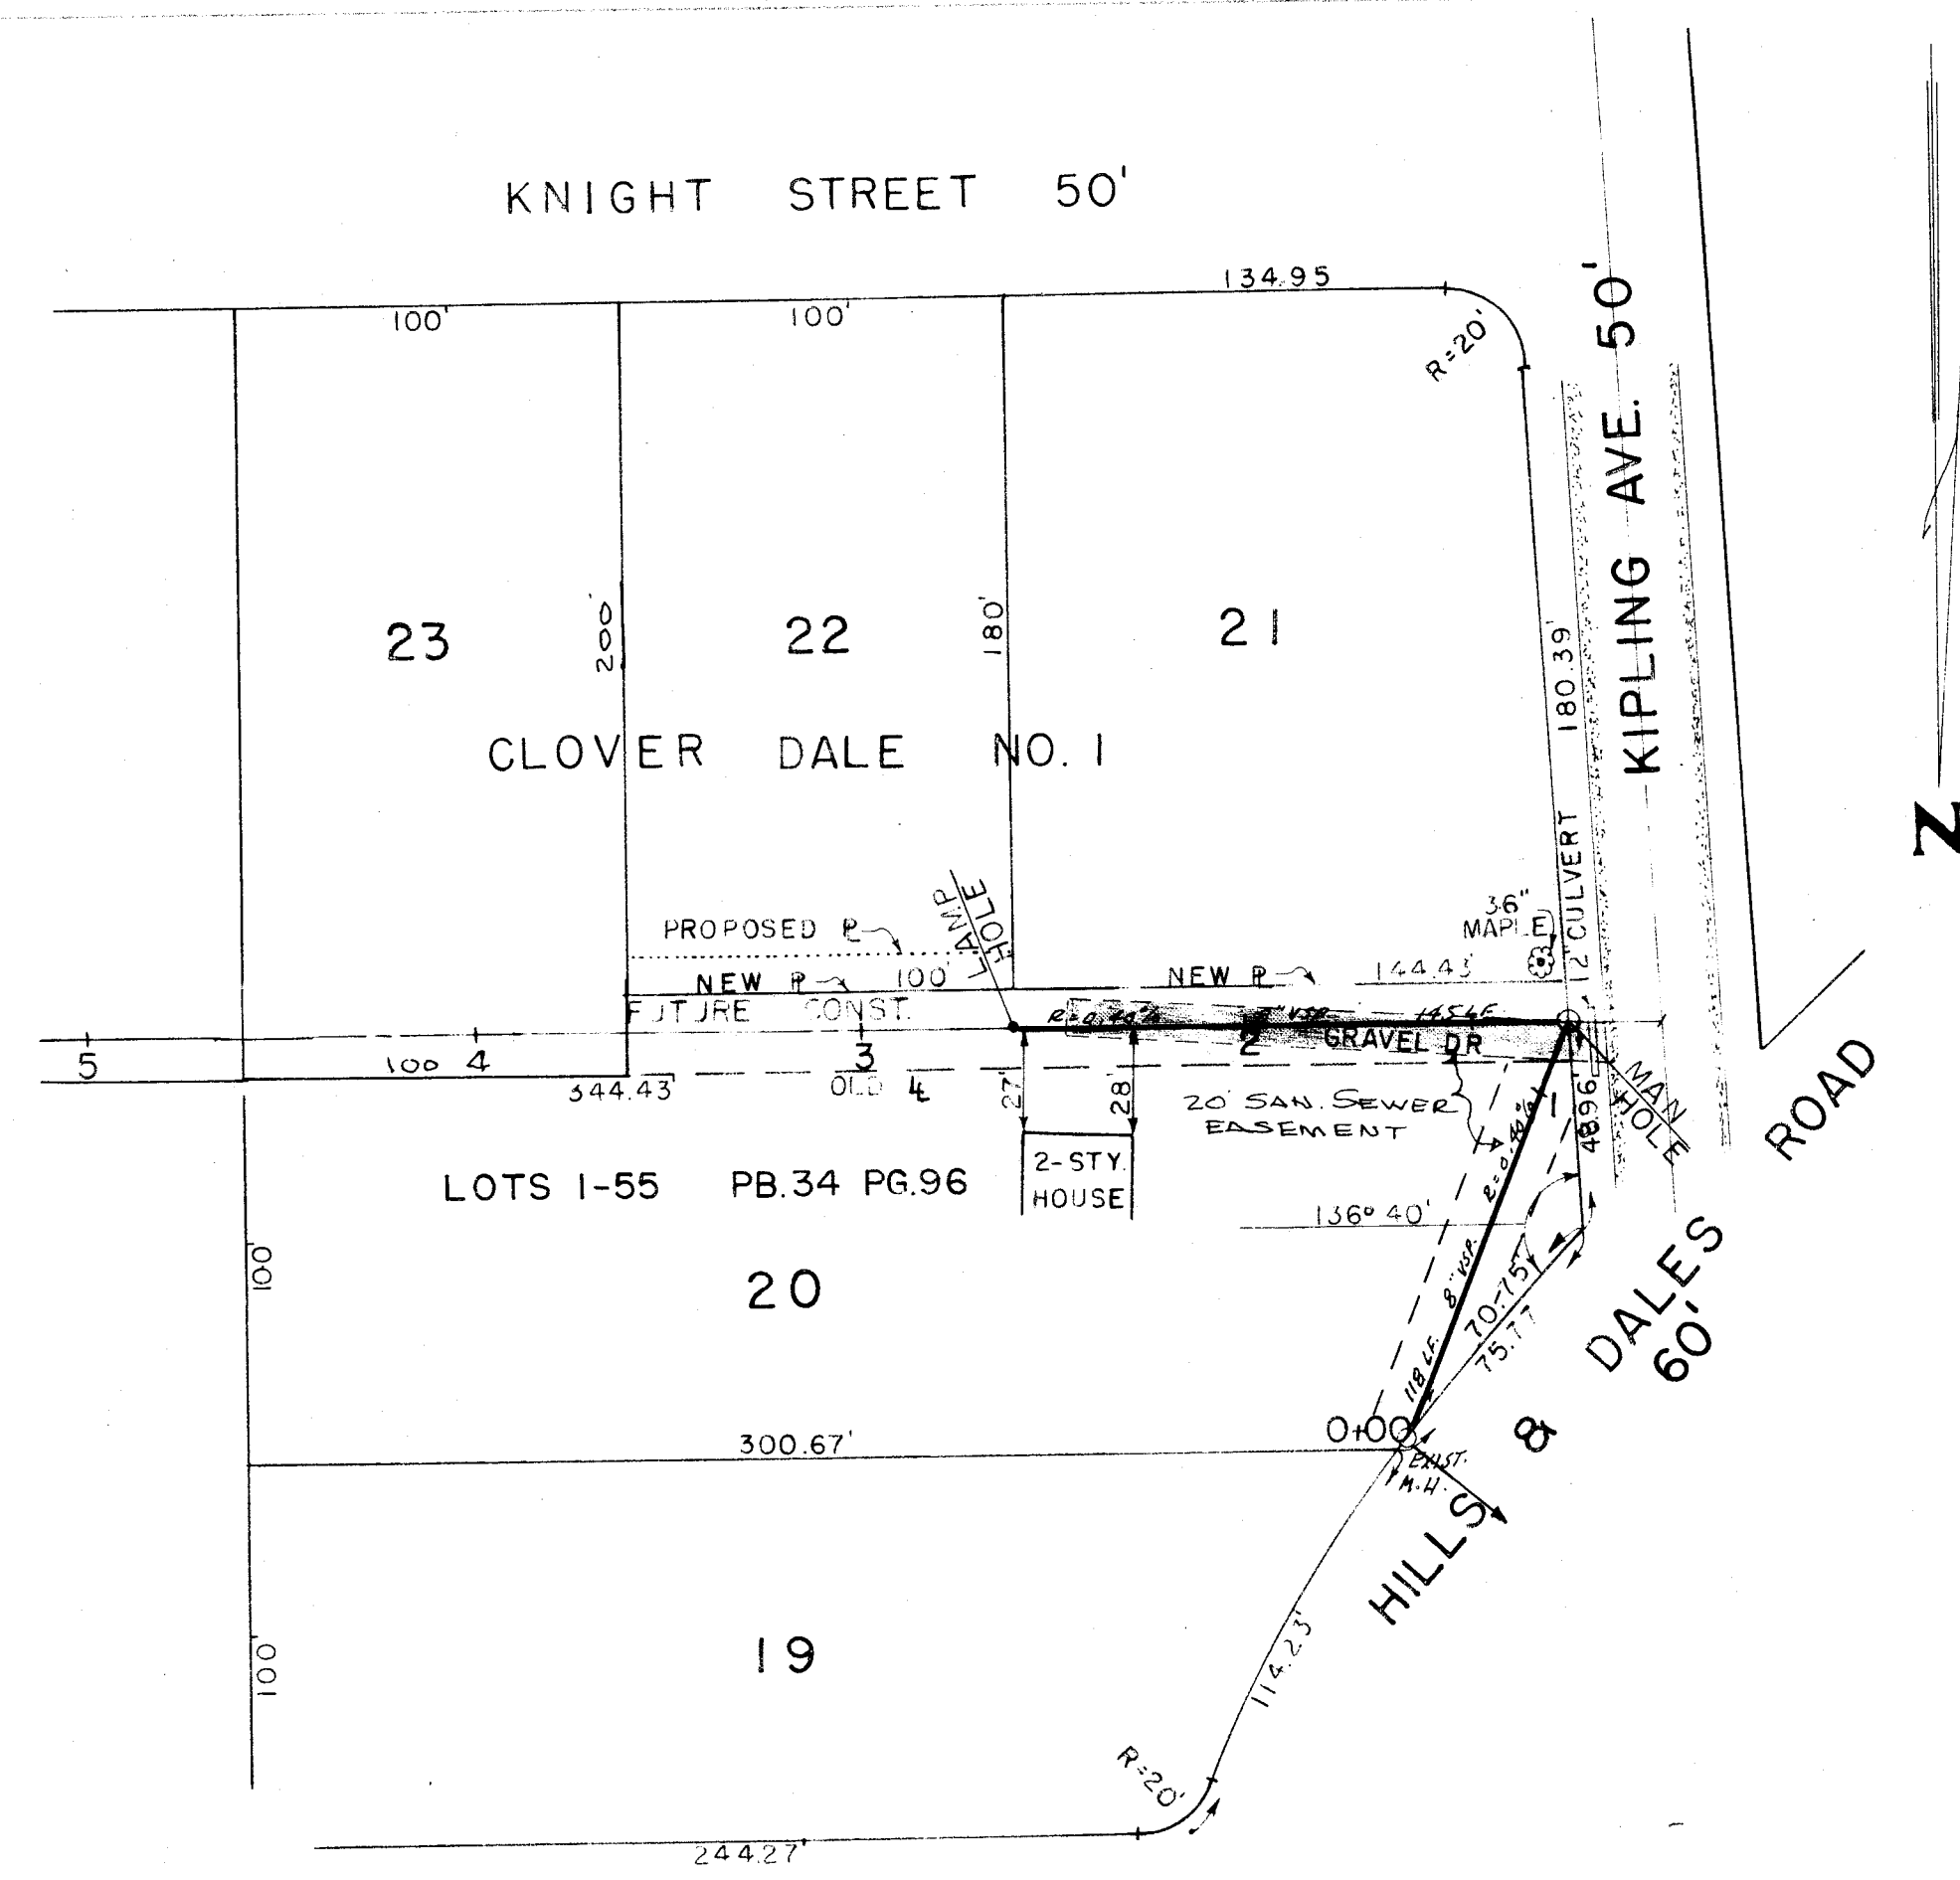


SANITARY SEWER APPROVED THIS ____ DAY
OF ____ 1976.

STARK COUNTY SANITARY ENGR.

SANITARY SEWER APPROVED THIS ____ DAY
OF ____ 1976.

MASSILLON CITY ENGR.

B.M. - TOP HYD. NE. CORNER
KIPLING & KNIGHT.
ELEVATION: 1064.18

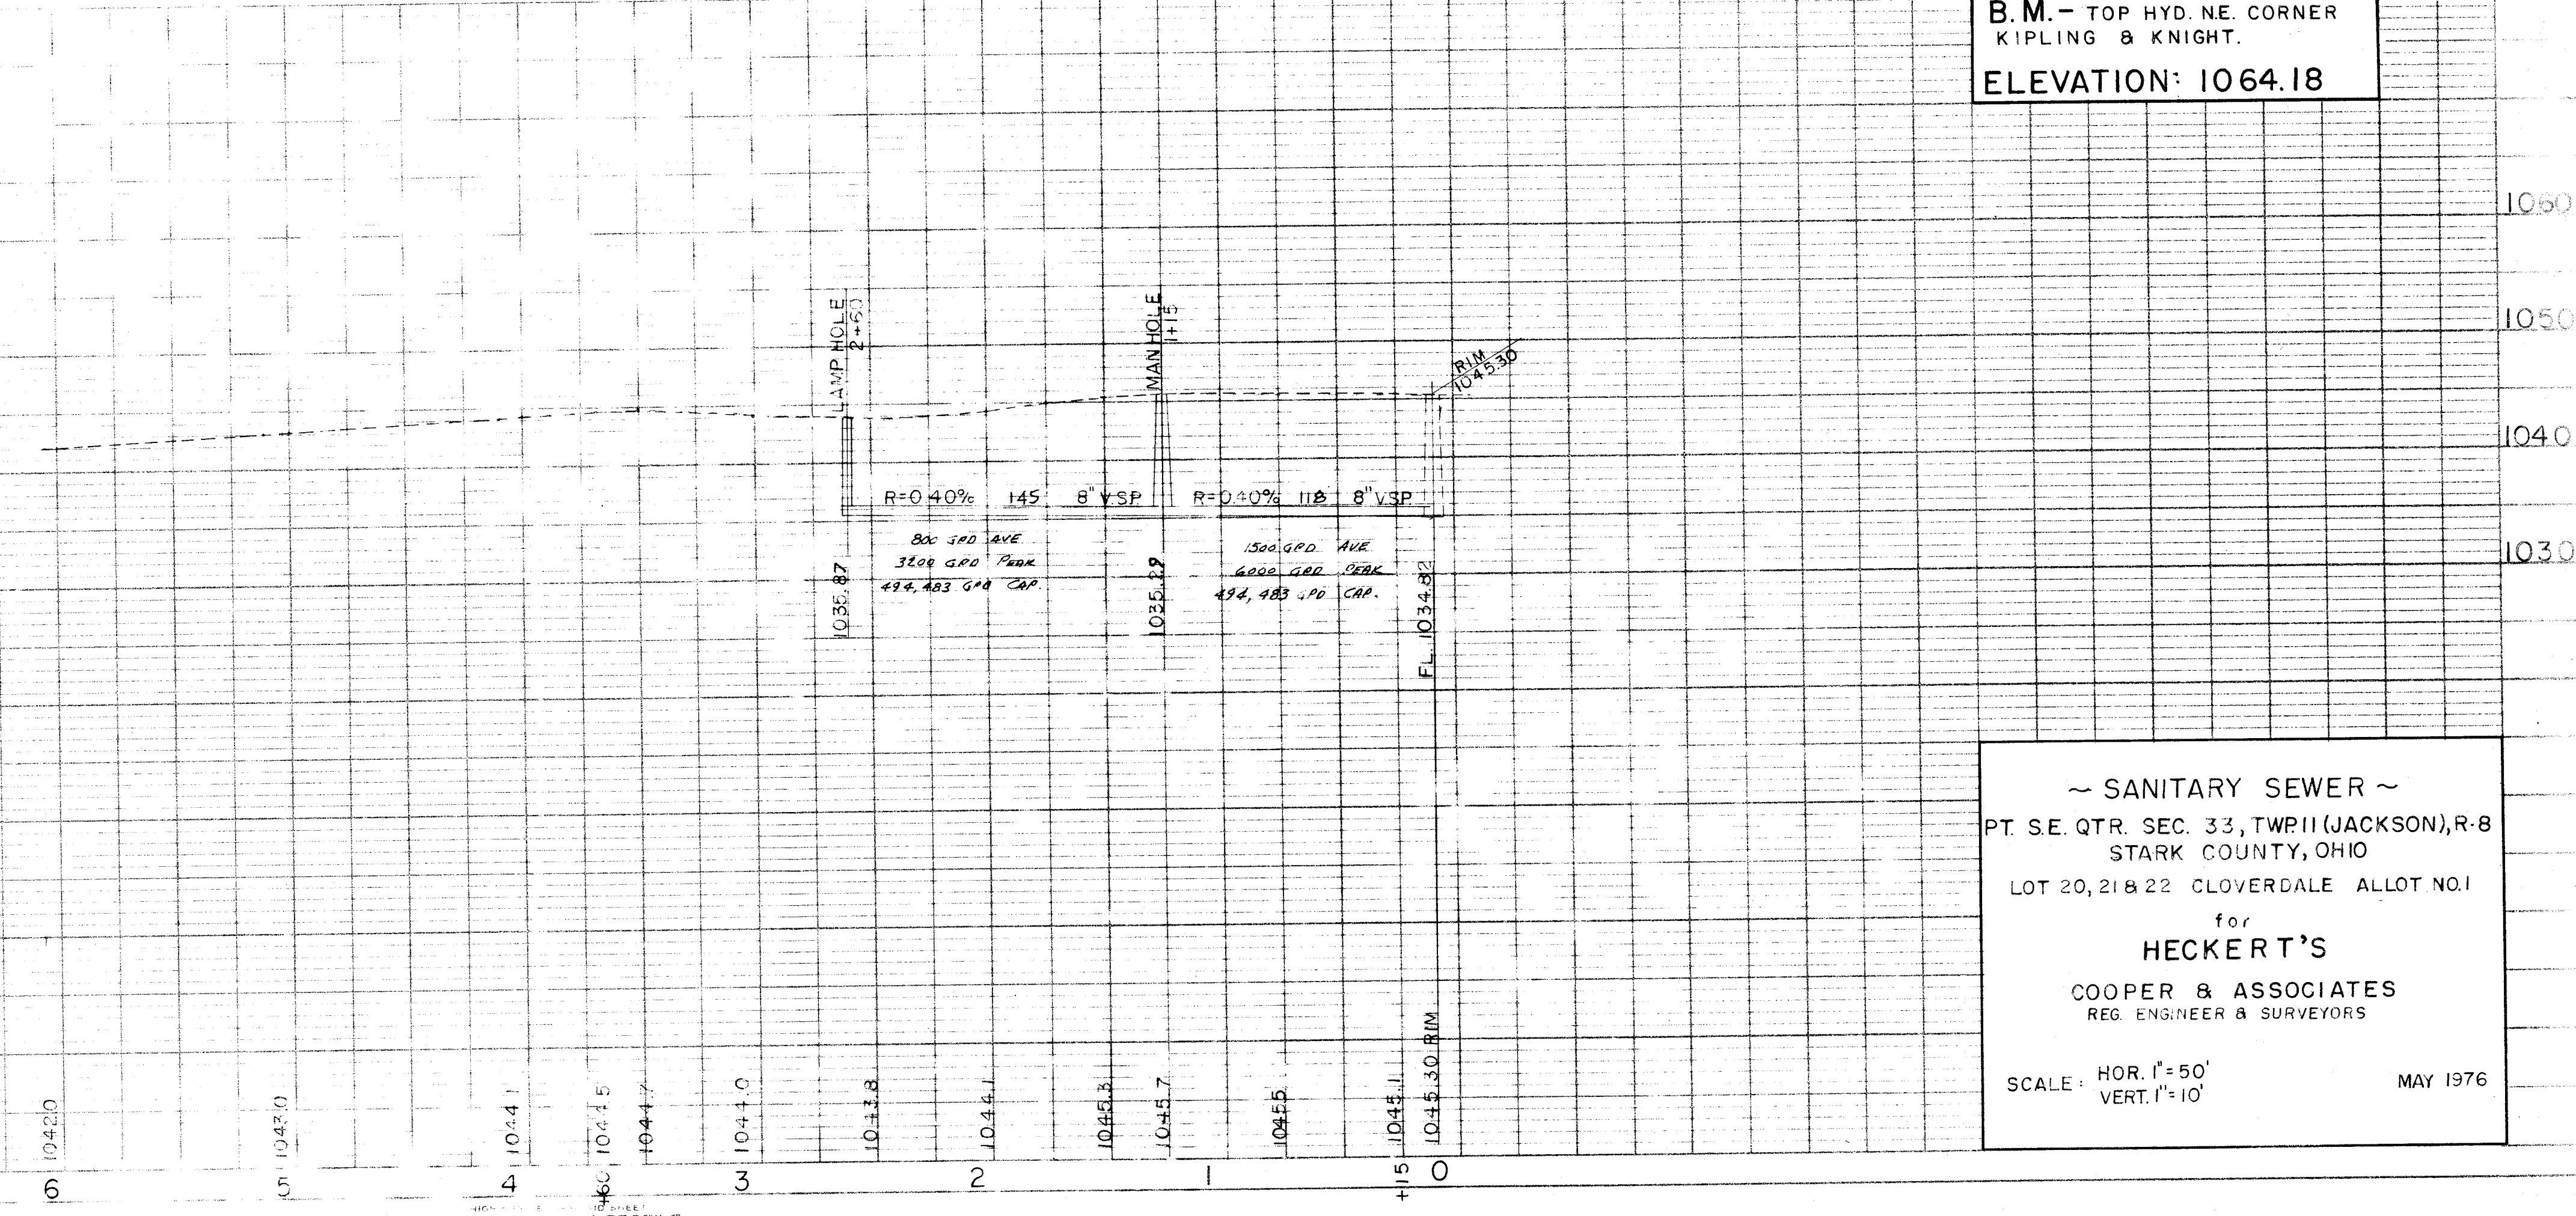

~ SANITARY SEWER ~
PT. SE. QTR. SEC. 33, TWP. 11 (JACKSON), R-8
STARK COUNTY, OHIO
LOT 20, 21 & 22 CLOVERDALE ALLOT NO. 1
for
HECKERT'S
COOPER & ASSOCIATES
REG. ENGINEER & SURVEYORS
SCALE: HOR. 1"=50'
VERT. 1"=10'
MAY 1976