
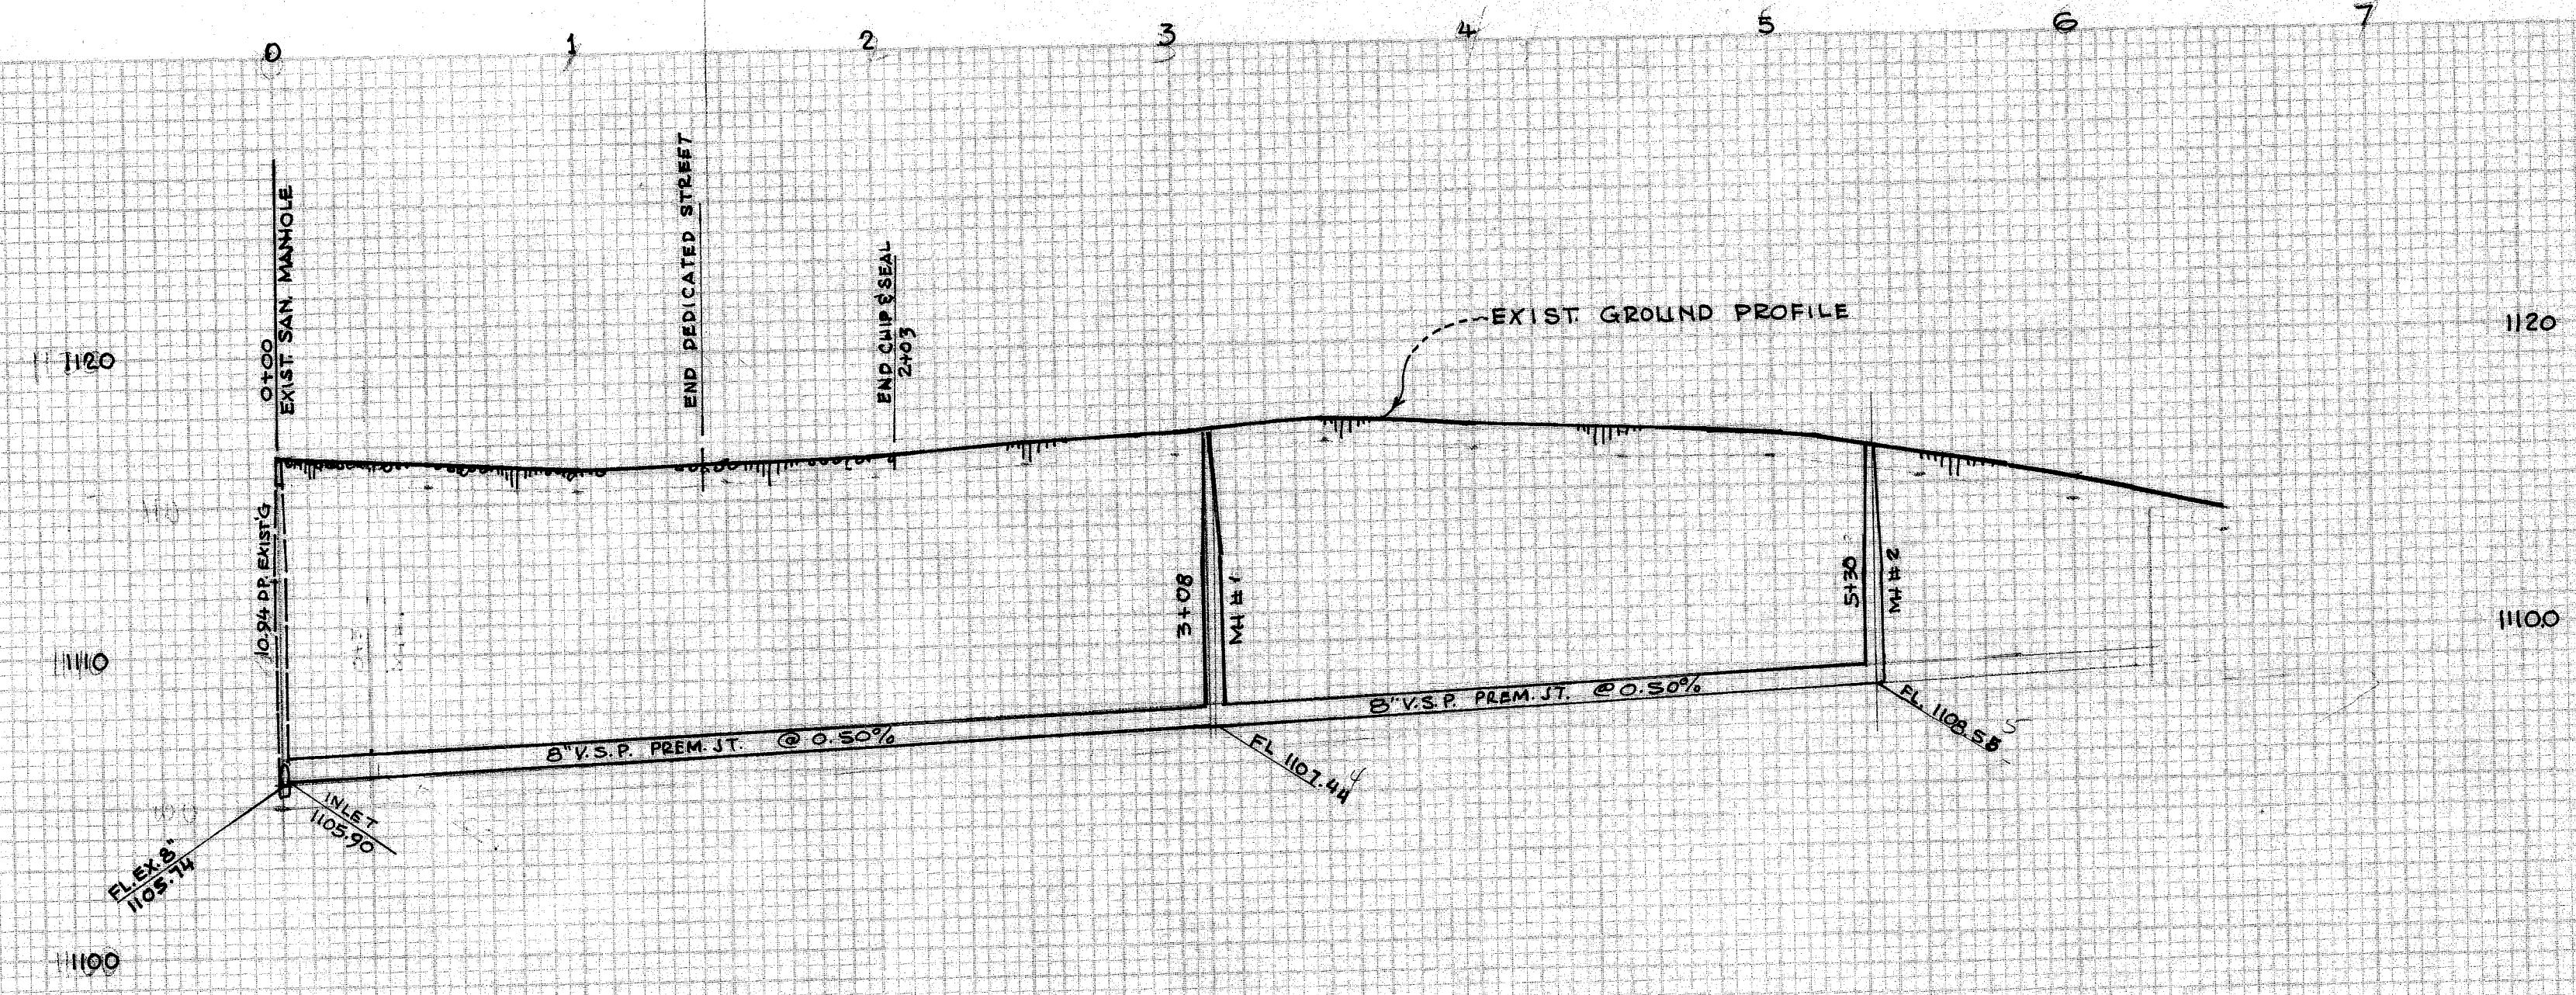


FINAL	SURVEYED	DATE
SURVEY	PLANNED	
NOTE BOOK	PLANS	
NO.	AREAS	

ORIGINAL	CURVED	DATE
SURVEY	PLANNED	
NOTE BOOK	PLANS	
NO.	AREAS	

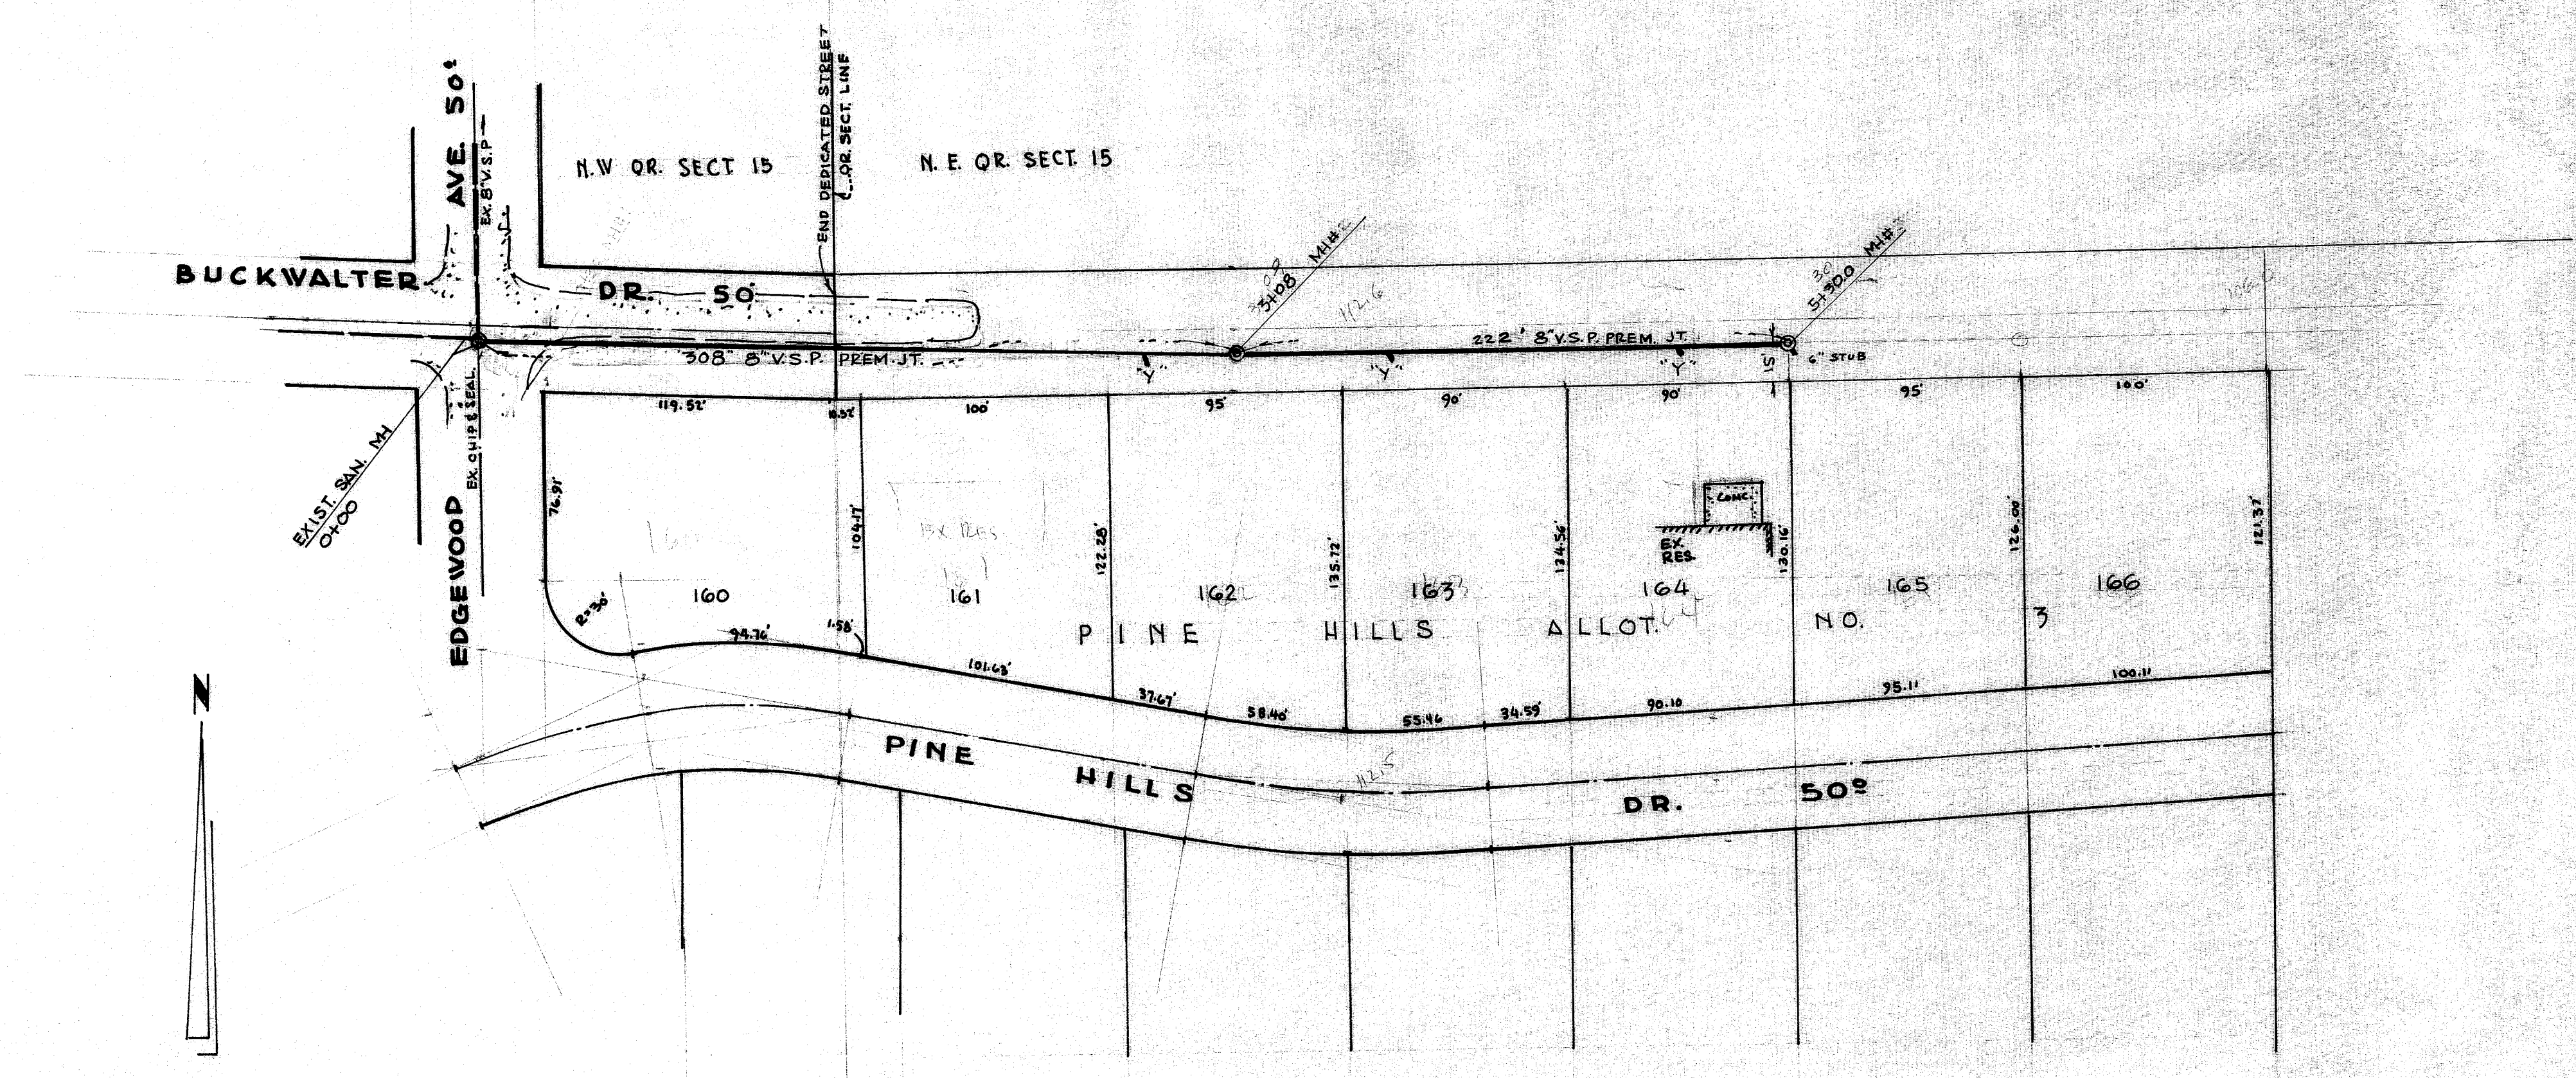

APPROVAL:
 APPROVED THIS 4TH DAY OF OCTOBER 1968, STARK COUNTY SANITARY ENGINEER.
[Signature]
 STARK COUNTY SANITARY ENGINEER
 APPROVED THIS 3RD DAY OF OCTOBER 1968, MASSILLON CITY ENGINEER.
[Signature]
 MASSILLON CITY ENGINEER

PINE HILLS ALLOT. SANITARY SEWER
BUCKWALTER DRIVE
FROM EDGEWOOD AVE. EASTERLY
 ROBERT F. WAGONER, REG. ENGINEER & SURVEYOR
 SCALE 1"=50' HOR., 1"=5' VER. SEPT. 1968
 REVISIONS FEB. 1969, ALINEMENT & M.S. REV.