


PLAN	SURVEYED	DATE
	BY	
NOTE BOOK	ALIGNED CHECKED	
	RT OF WAY CHECKED	
NO.		

PROFILE	SURVEYED	DATE
	BY	
NOTE BOOK	GRADES CHECKED	
	STRUCTURE NOTATIONS CHECKED	
NO.		

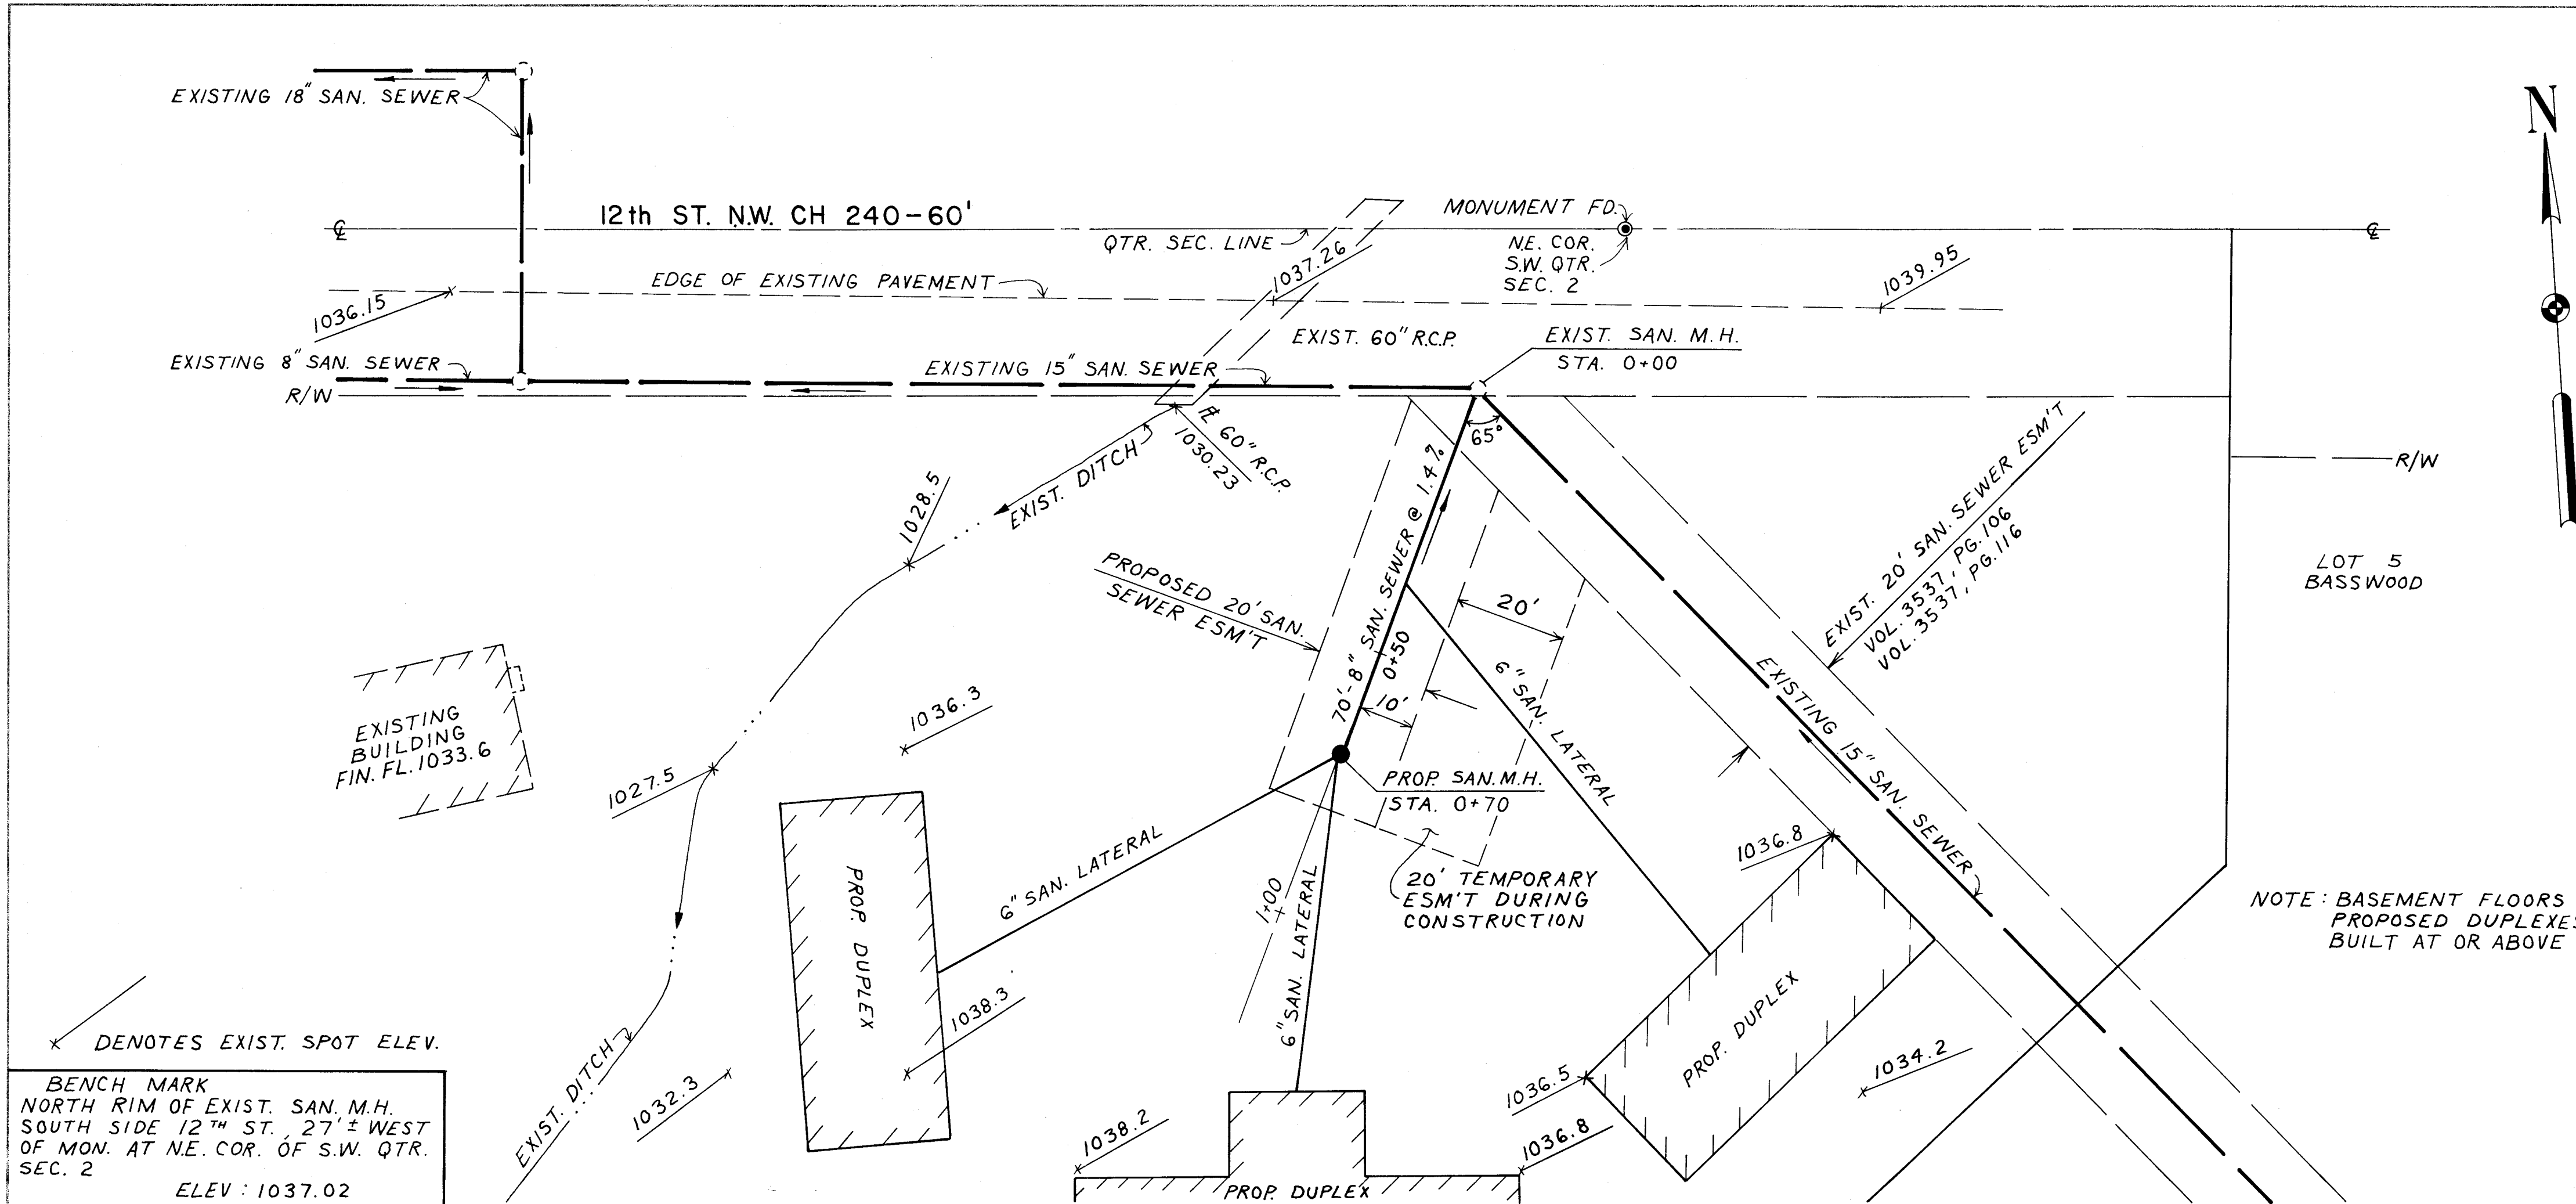

BENCH MARK
NORTH RIM OF EXIST. SAN. M.H.
SOUTH SIDE 12TH ST., 27' ± WEST
OF MON. AT NE. COR. OF S.W. QTR.
SEC. 2
ELEV: 1037.02

ESTIMATED QUANTITIES			
* ITEM	QUAN.	UNIT	DESCRIPTION
16	1	EACH	MANHOLE COMPLETE
8 or 14	70	LIN. FT.	8" SANITARY SEWER
8C or 14C	230 ±	LIN. FT.	6" SANITARY SEWER
8A or 14A	1	EACH	6" ON 8" WYE
8C or 14C	1	EACH	6" PLUG W/MARKER

ITEM NUMBERS REFER TO STARK COUNTY SANITARY ENGINEERING
DEPT., ITEM SPECIFICATIONS, DECEMBER 1, 1978.

SANITARY SEWER NOTES

PRIOR TO START OF CONSTRUCTION, THE CONTRACTOR SHALL CONTACT MR. PETAR PACH OF THE SANITARY ENGINEER'S OFFICE (216/438-0497) TO SCHEDULE A PRECONSTRUCTION MEETING. A MINIMUM OF 72 HOURS NOTICE IS REQUIRED TO SCHEDULE THIS MEETING.

ALL SANITARY SEWERS AND APPURTENANCES SHALL BE CONSTRUCTED ACCORDING TO STARK COUNTY SANITARY ENGINEERING DEPARTMENT SPECIFICATIONS IN EFFECT AT TIME OF CONSTRUCTION.

ALL SANITARY SEWER LATERALS TO BE 6" DIAMETER.

A BULKHEAD MUST BE ERECTED IN THE EXISTING MANHOLE WHERE THE TAP FOR THE NEW SEWER IS MADE AND REMAIN IN PLACE UNTIL THE NEW SEWER IS COMPLETE, TESTED AND APPROVED.

ROOF DRAINS, FOUNDATION DRAINS, AND OTHER CLEAN WATER CONNECTIONS TO THE SANITARY SEWER ARE PROHIBITED.


*SANITARY SEWER WILL BE VITRIFIED PIPE SEWER, EXTRA STRENGTH, ASTM C-700 OR AS AN ALTERNATE PVC GRAVITY PIPE SEWER, ASTM D-3034.

NOTE: BASEMENT FLOORS OF THE 3
PROPOSED DUPLEXES ARE TO BE
BUILT AT OR ABOVE 1032.7.

APPROVED _____ DATE _____
MASSILLON CITY ENGINEER

APPROVED _____ DATE _____
STARK COUNTY SANITARY ENGINEER

NOTE: TOP OF COVER OF PROPOSED MANHOLE
MAY REQUIRE ADJUSTING WHEN FINAL
GRADING IS DETERMINED.

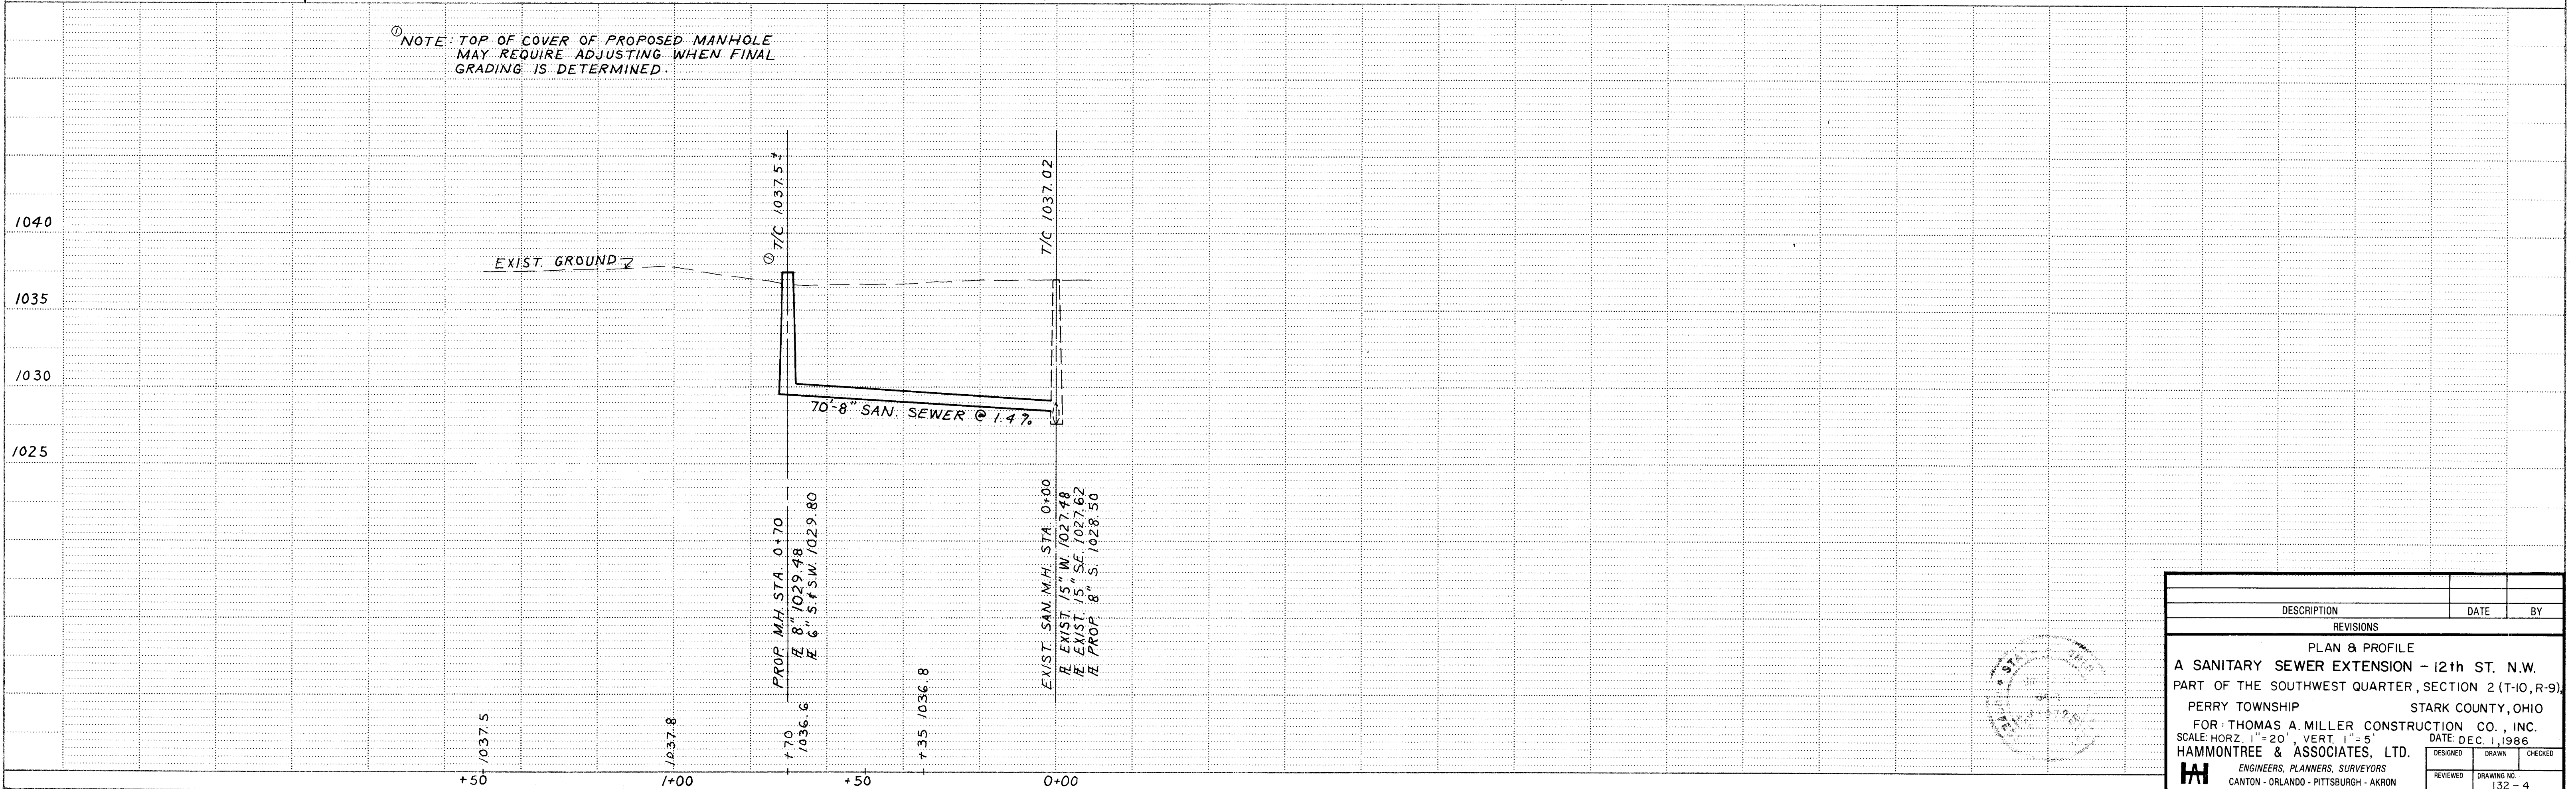

DESCRIPTION		DATE	BY
REVISIONS			
PLAN & PROFILE			
A SANITARY SEWER EXTENSION - 12th ST. N.W.			
PART OF THE SOUTHWEST QUARTER, SECTION 2 (T-10, R-9),			
PERRY TOWNSHIP STARK COUNTY, OHIO			
FOR: THOMAS A. MILLER CONSTRUCTION CO., INC.			
SCALE: HORIZ. 1" = 20', VERT. 1" = 5'			
DATE: DEC. 1, 1986			
HAMMONTREE & ASSOCIATES, LTD.			
DESIGNED	DRAWN	CHECKED	
REVIEWED	DRAWING NO.	132-4	
ENGINEERS, PLANNERS, SURVEYORS			
CANTON - ORLANDO - PITTSBURGH - AKRON			

