


PROFILE		BY	DATE
SURVIVED			
PLOTTED			
GRADES CHECKED			
B. M. NOTED			
STRUCTURE NOTATIONS CHECKED			

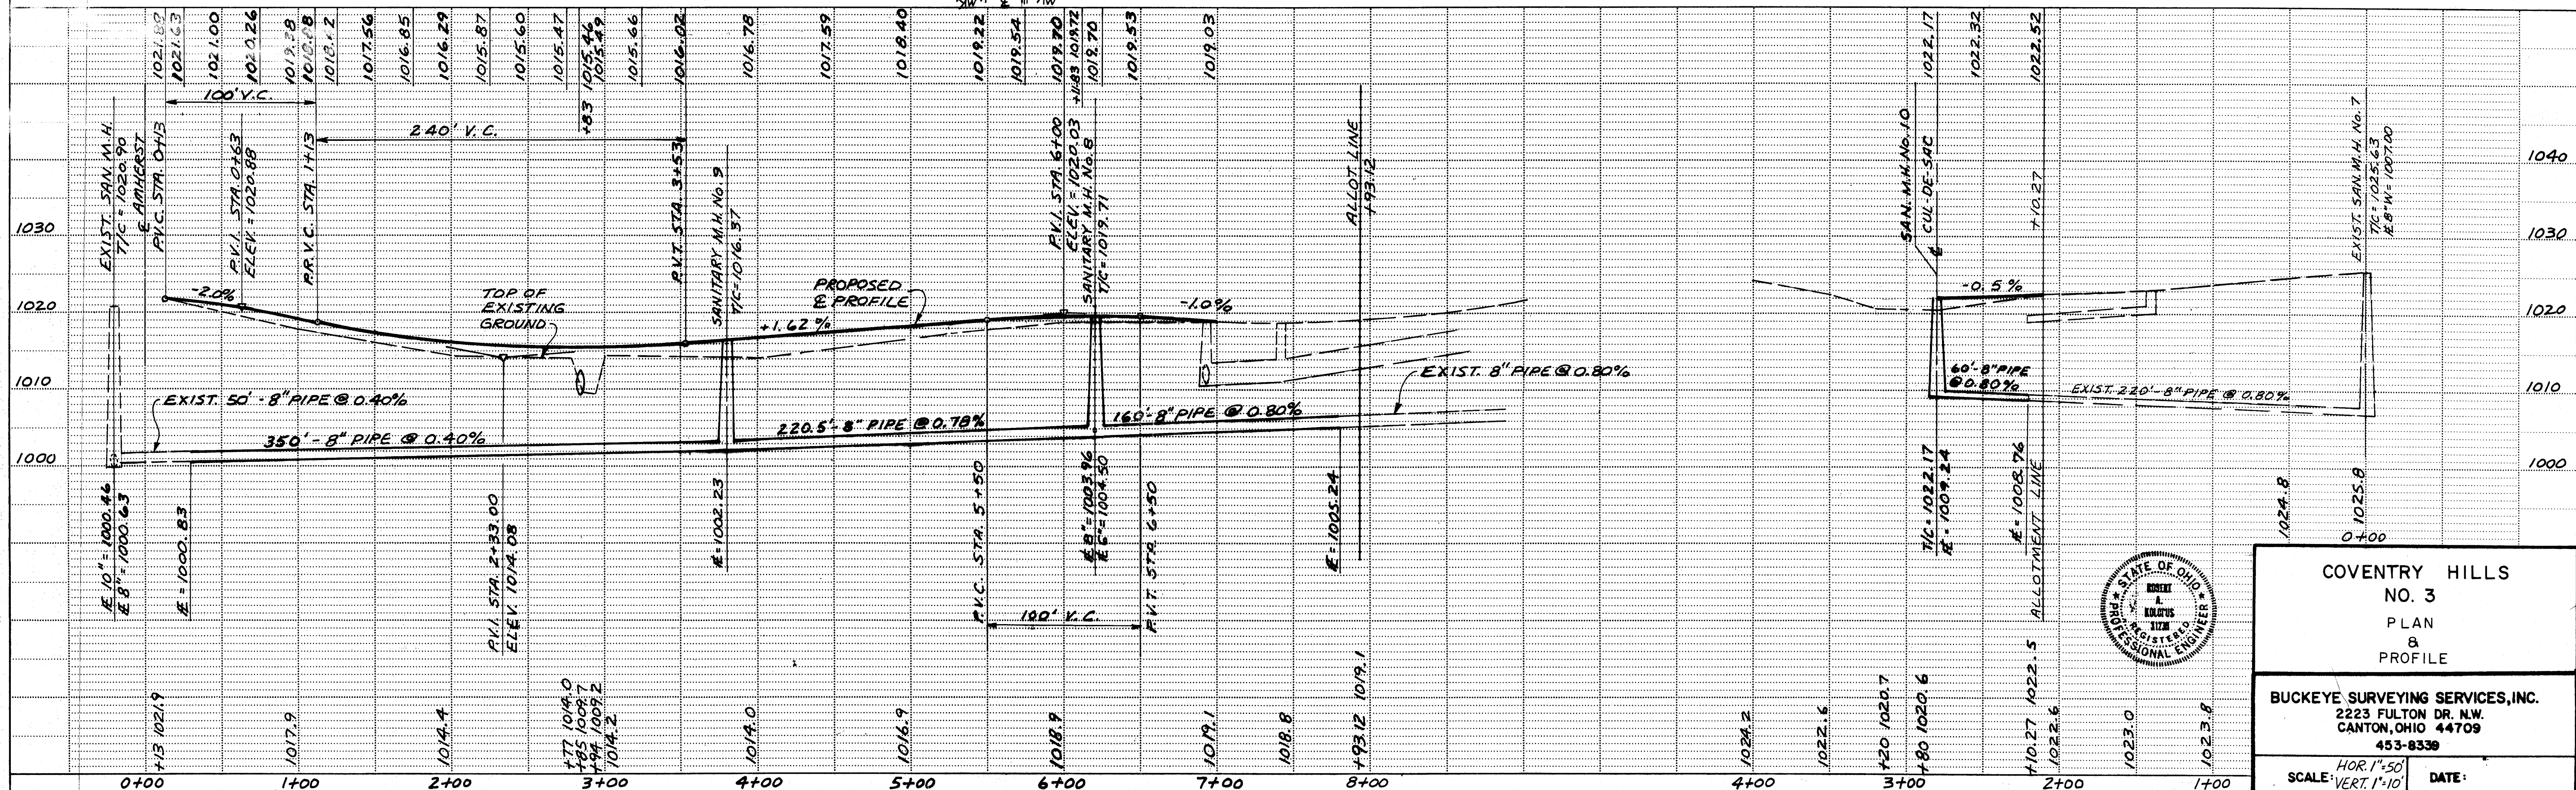

A circular professional engineer seal for the State of Ohio. The outer ring contains the text "STATE OF OHIO" at the top and "REGISTERED ENGINEER" at the bottom, separated by two stars. The center of the seal contains the name "ROBERT A. KOLTUS" and the number "91234".

COVENTRY HILLS NO. 3 PLAN & PROFILE	
BUCKEYE SURVEYING SERVICES, INC. 2223 FULTON DR. N.W. CANTON, OHIO 44709 453-8339	
SCALE: $HOR. 1"=50'$ $VERT. 1"=10'$	DATE: