


ORIGINAL SURVEY		BY		DATE
SURVEYED				
PLOTTED				
TEMPLATE				
AREAS				
NOTE BOOK				
133				

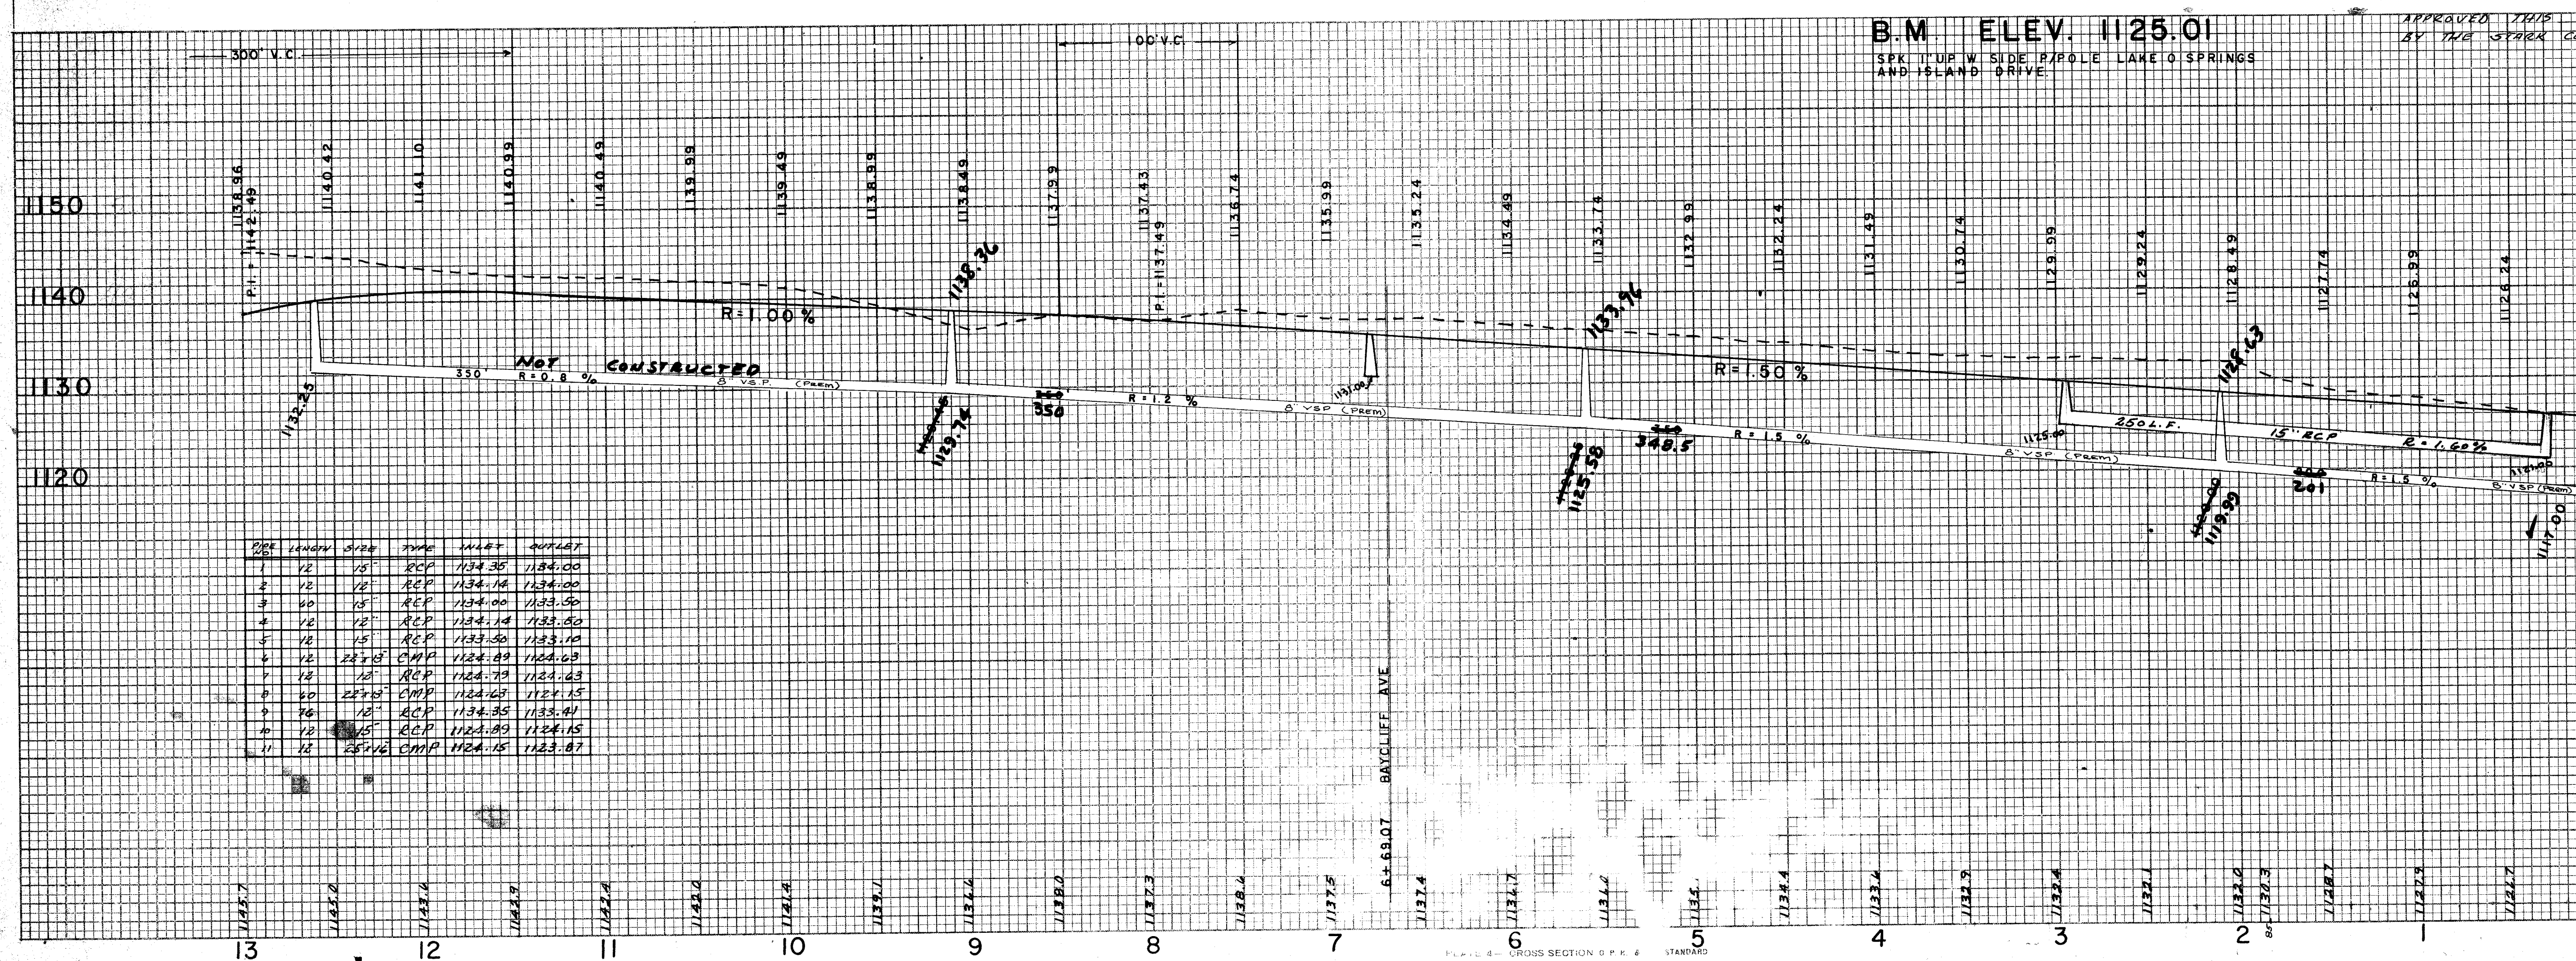

LAKE - O - SPRINGS AVE N W 60'

ISLAND DRIVE N W 60'
LOCATED IN PT. OF S E OR SEC 18 T 11 JACKSON CO.
STARK COUNTY OHIO
L. W. J. COOPER & ASSOCIATES
REG. ENGINEER & SURVEYORS
J. COOPER - J. G. JUENEMANN JR. - R. MILLER
SCALE HOR. "1" = 50'
VERT. "1" = 10' MARCH 1968
LAKELAND HILLS NO 1
E. BERNIER - OWNER