


FINAL	SURVISED	BY	DATE
SURVEY	PLOTTED		
NOTE BOOK	TEMPLATE		
NO.	APPROVED		
	APPROVED		


SEE
DOTWOOD
PROFILE

SEE
STEWART
PROFILE

BM 1056.35 TOP HYD. COR.
GEORGIA & WINDAMERE

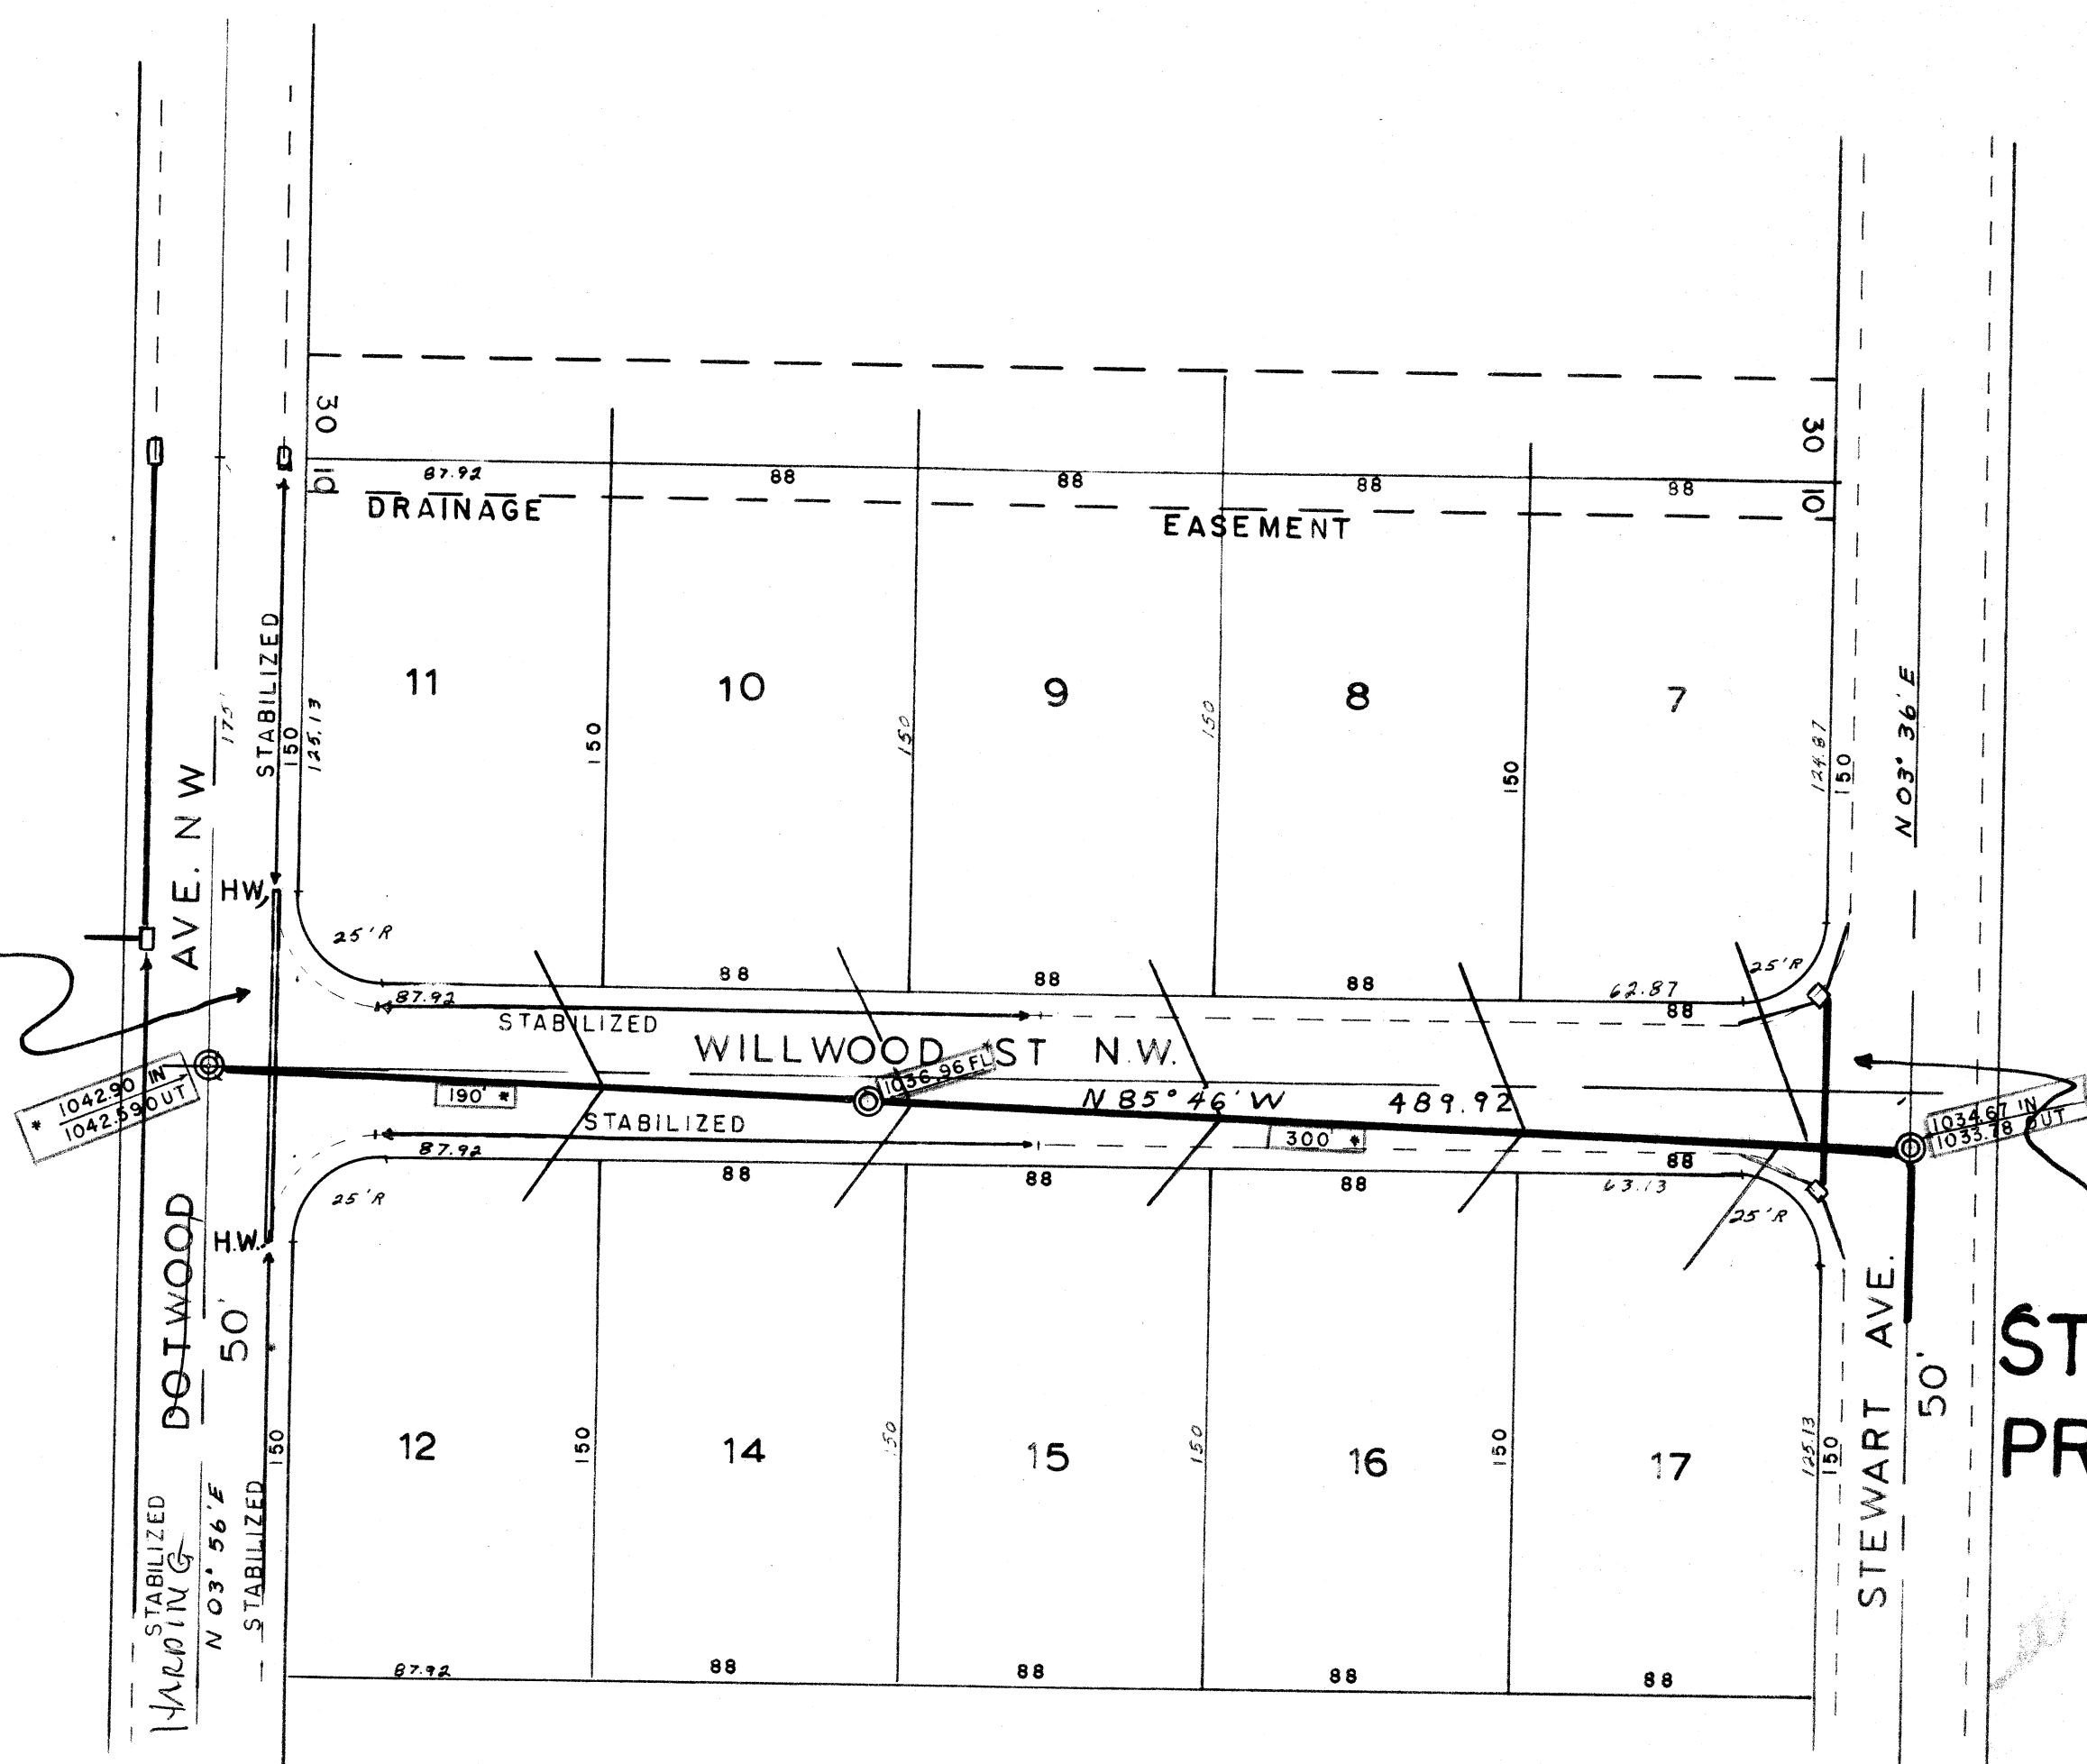

NOTE
USE C.B. 2-2A & 2-2B OHIO
DEPT. OF HIGHWAYS
* INDICATE FINAL MEASUREMENTS

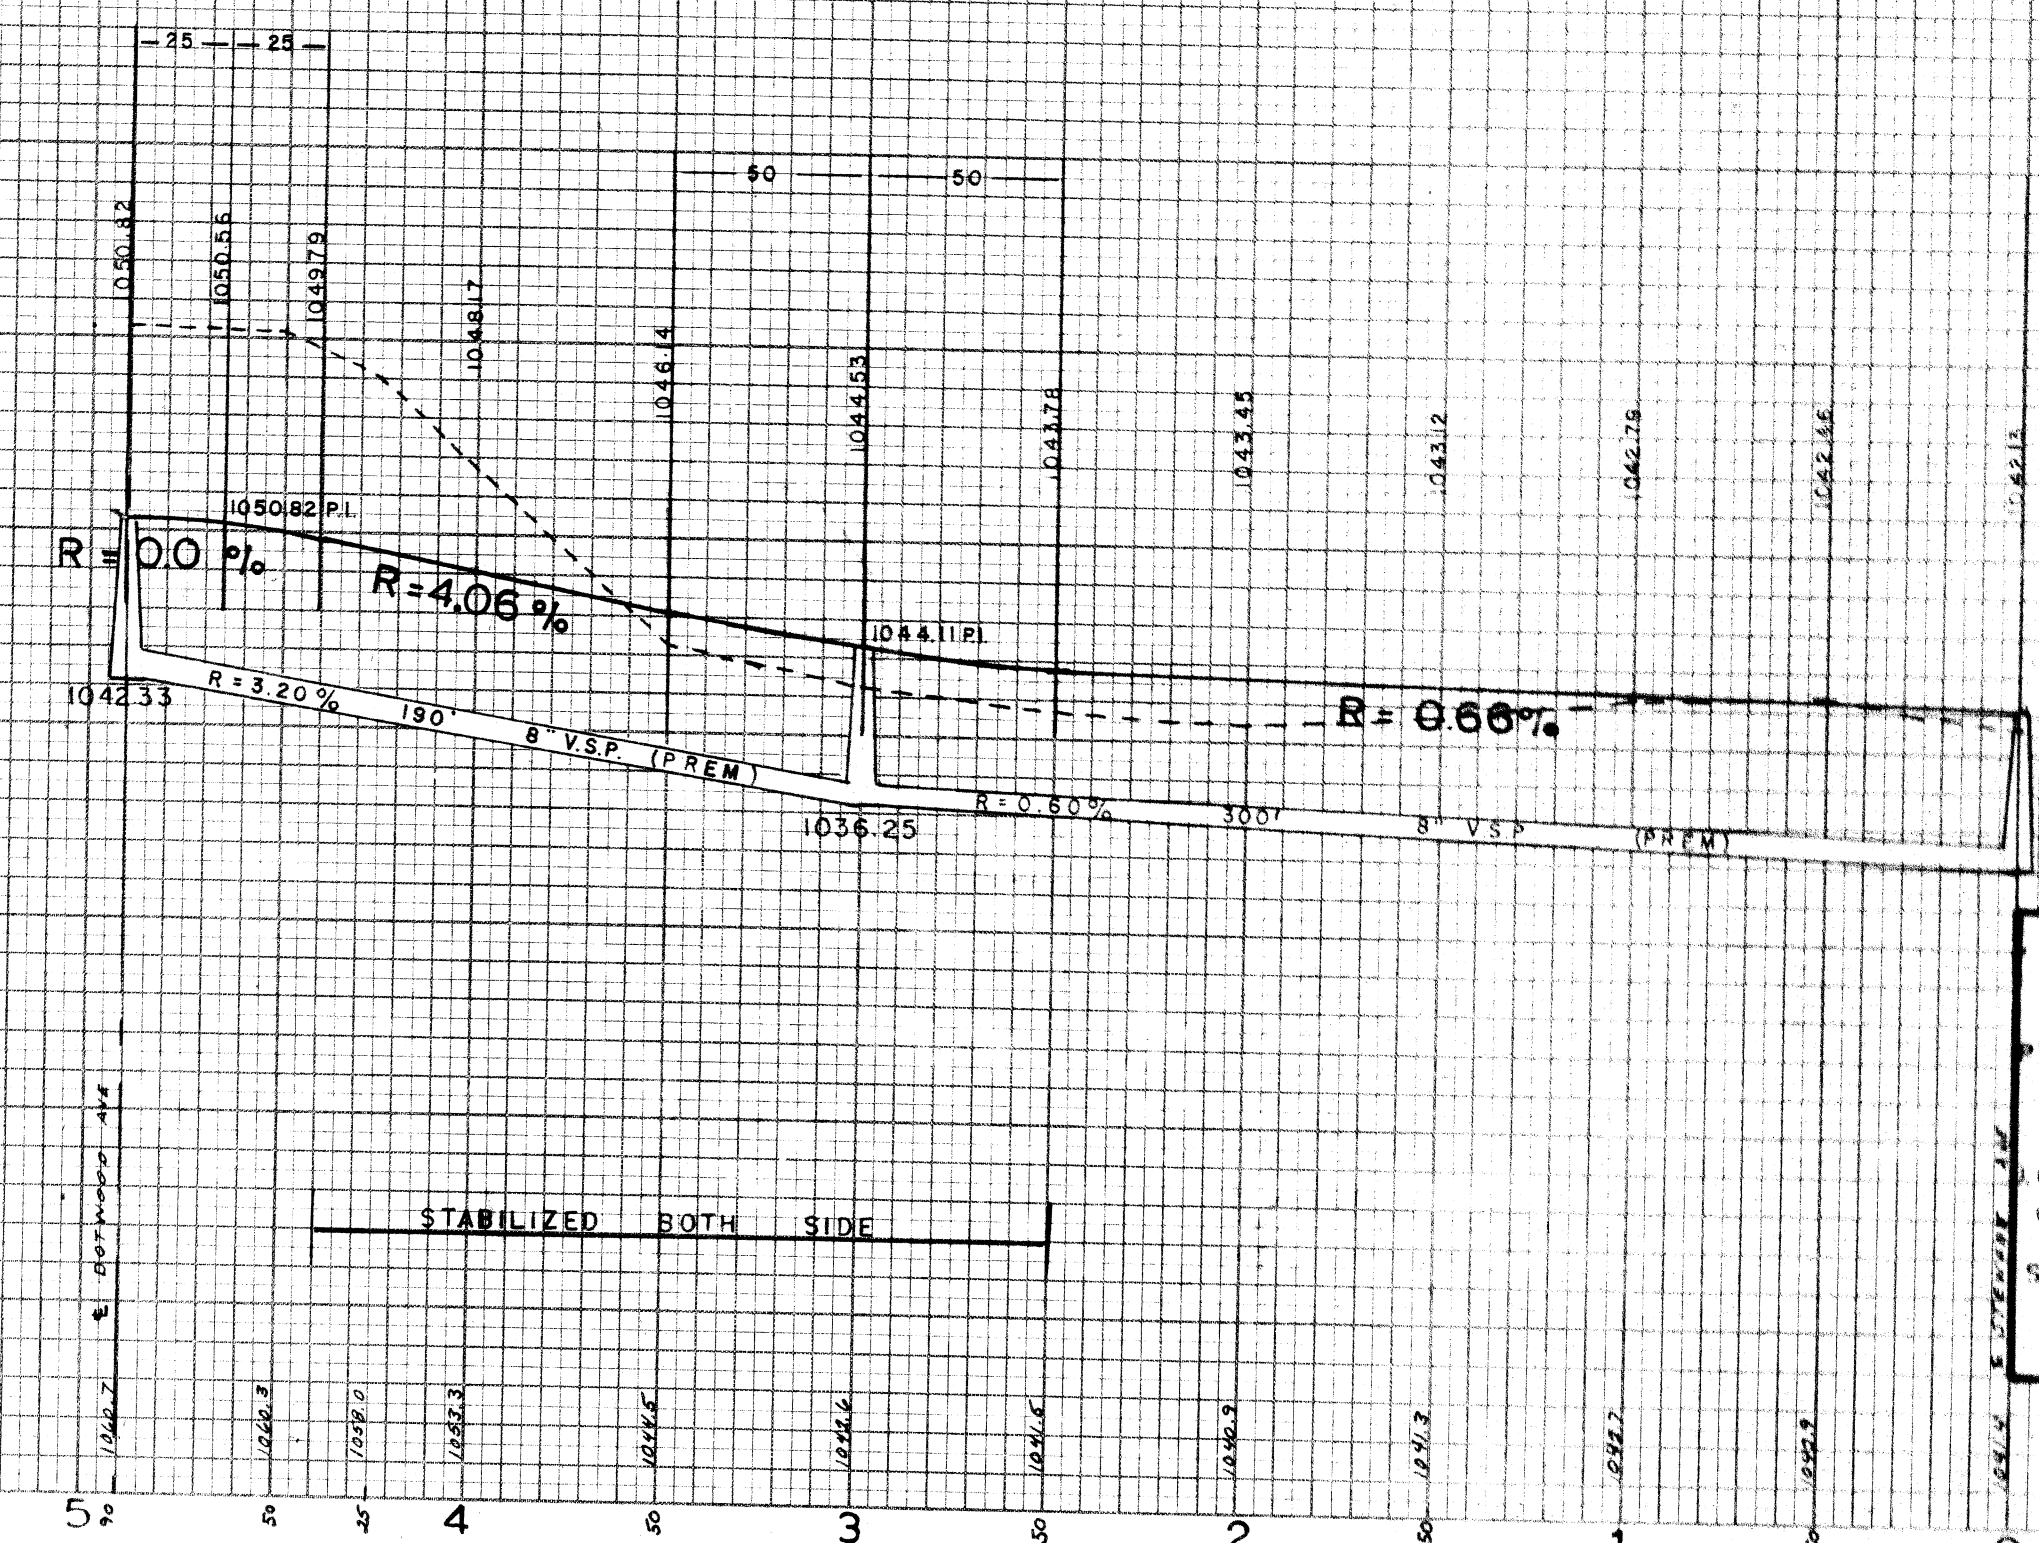

DA CIN LO NO I
WILLWOOD ST
PT. NW OR SEC. 11 TO (PERRY) RW
STARK COUNTY, OHIO
LWJ COOPER & ASSOC.'S
COOPER JED. JUENEMANN JR. R. MILLER
CIVIL ENGINEER & SURVEYORS
HOR. 1"=50'
VERT. 1"=10'
SCALE DEC 1966
W. MATTEVI-OWNER


FINAL	DATE
SURVEY	BY
NOTE BOOK	NO.
SURVEYED	
TERMINAL	
AREAS CHECKED	

ORIGINAL	DATE
SURVEY	BY
NOTE BOOK	NO.
SURVEYED	
TERMINAL	
AREAS CHECKED	

B M 1056.35 TOP HYD. COR.
GEORGIA & WINDAMERE

CH. STA.	SIZE	L.S.	INLET ELEV.	OUTLET ELEV.	TYPE
1	12	24	1058.32	1058.05	CMP
2	12	24	1059.27	1058.05	CMP
3	12	48	1058.05	1056.55	CMP
4	12	24	1059.27	1056.55	CMP
5	15	80	1056.55	1055.11	CMP
6	42	16	1052.86	1052.80	CMP
13	12	24	1042.30	1040.44	CMP
14	12	24	1040.71	1040.44	CMP
15	15	48	1040.44	1039.96	CMP
16	12	24	1040.71	1039.96	CMP
17	18	24	1039.96	1039.10	CMP
18	50 X 31	16	1036.20	1036.00	CMP
19	50 X 31	36	1036.00	1035.80	CMP
20	50 X 31	16	1035.80	1035.60	CMP
21	12	24	1036.54	1036.39	CMP
22	12	24	1036.65	1036.39	CMP
23	12	48	1036.39	1036.09	CMP
24	12	24	1036.65	1036.09	CMP
25	12	24	1036.09	1035.94	CMP

NOTE:
SE. COR. 122' 2.25' ORD.
DEPT. OF HIGHWAYS

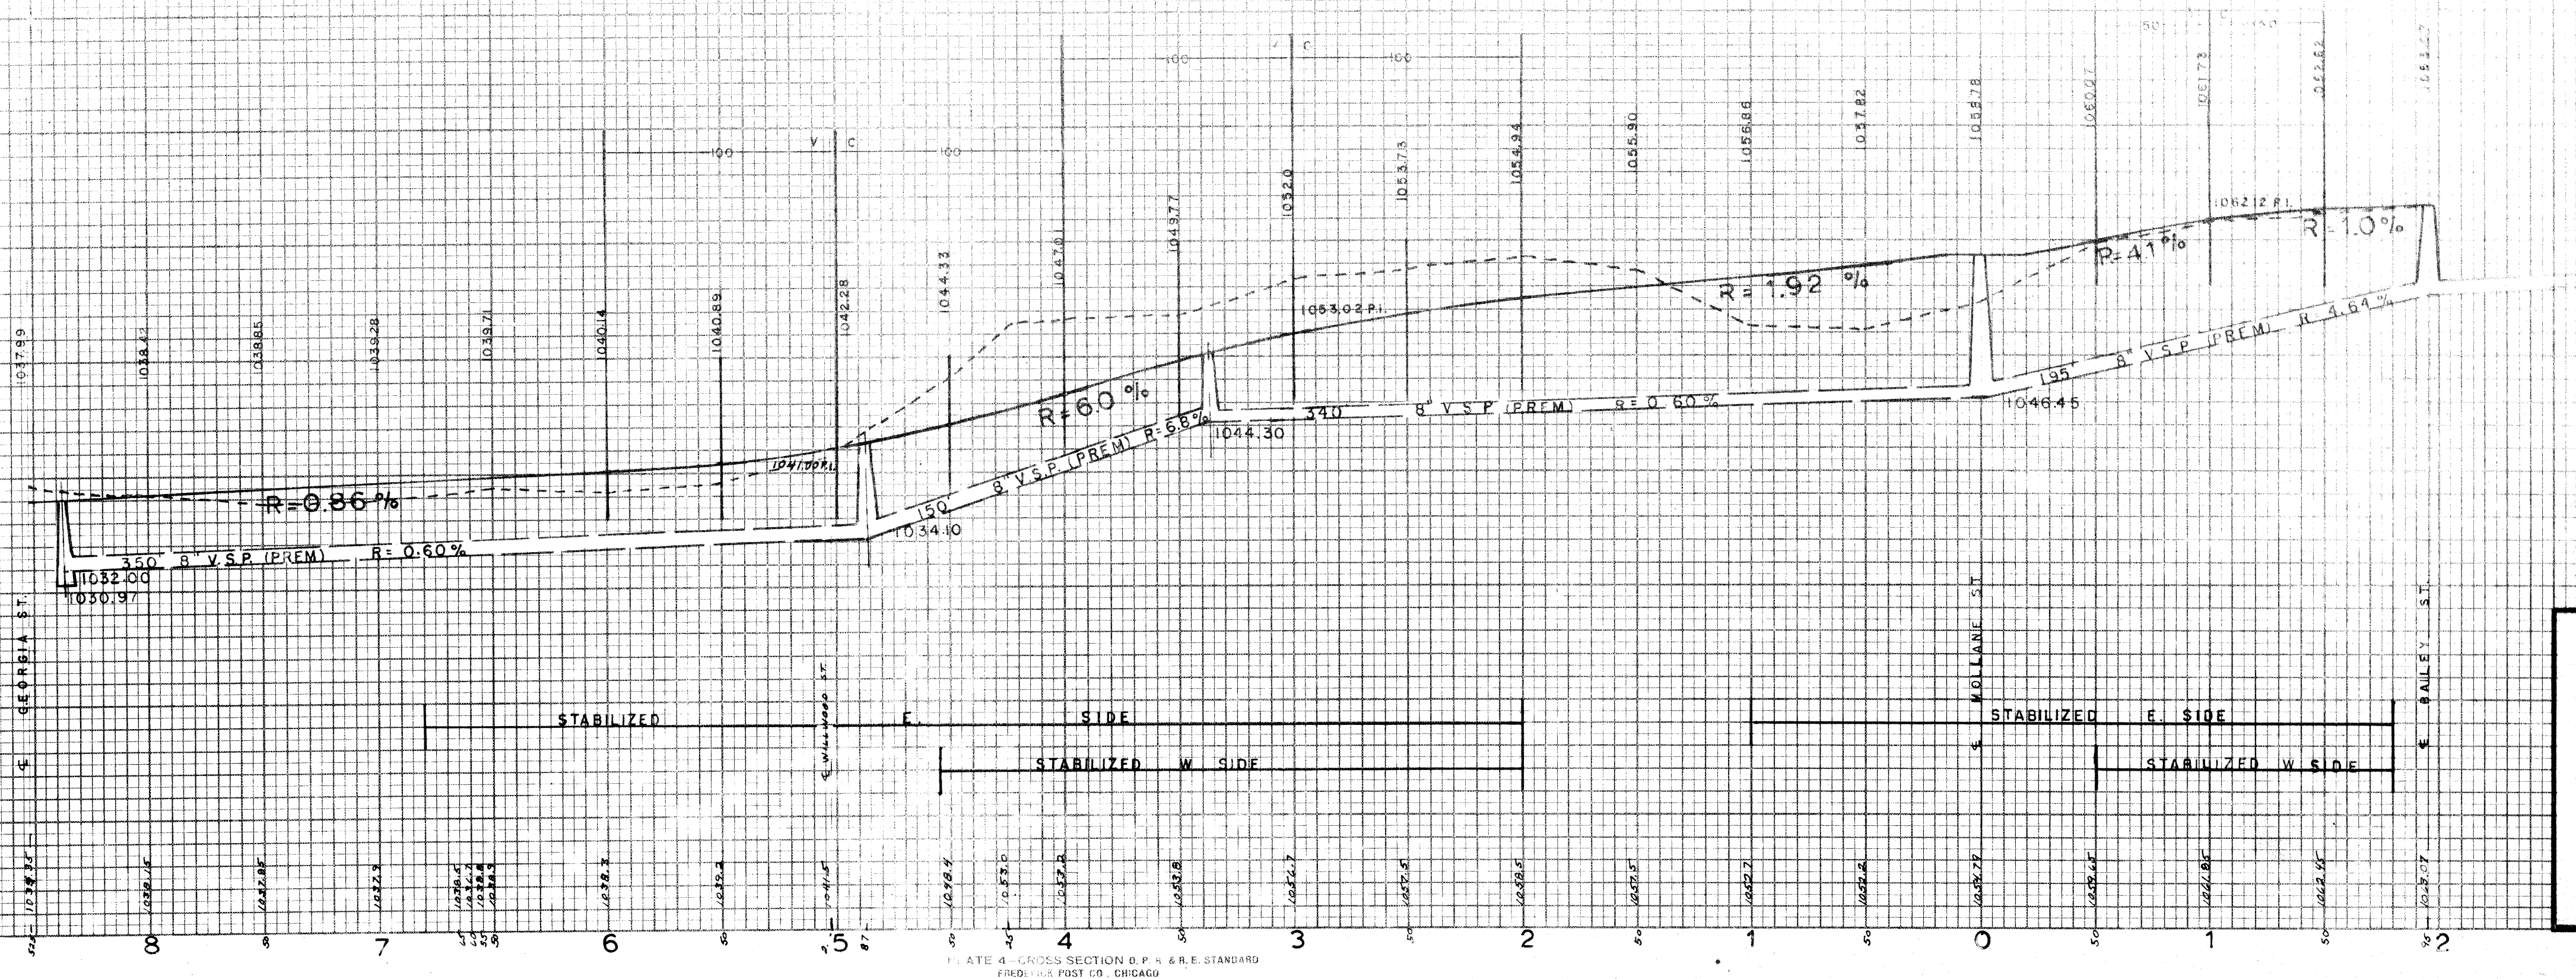

DA-CIN-LO NO 1
STEWART AVE.
PT NW OR SECH T10 (PERRY) R 9
STARK COUNTY, OHIO
LWJ COOPER & ASSOCIATES
J. COOPER - J. ED. JUENEMANN JR. - R. MILLER
CIVIL ENGINEER & SURVEYORS
SCALE HOR 1"=50' DEC 1966
VERT 1"=10'
W. MATTEVI - OWNER


FINAL	DATE
SURVEY	BY
PLOTTED	
NOTE BOOK	
AREAS CHECKED	
NO.	

ORIGINAL	DATE
SURVEY	BY
PLOTTED	
NOTE BOOK	
AREAS CHECKED	
NO.	


BM 1056.35 TOP HYD. COR.
GEORGIA & WINDAMERE

CULV. NO.	SIZE	LF	INLET ELEV.	OUTLET ELEV.	TYPE
10	12"	100	1053.00	1045.00	CMP
7	43x27	16	1040.60	1040.69	CMP
8	43x27	132	1040.69	1038.05	CMP
9	43x27	36	1038.05	1037.85	CMP
11	43x27	16	1037.85	1037.65	CMP

NOTE
USE C.B. 2-2A & 2-2B OHIO
DEPT. OF HIGHWAYS


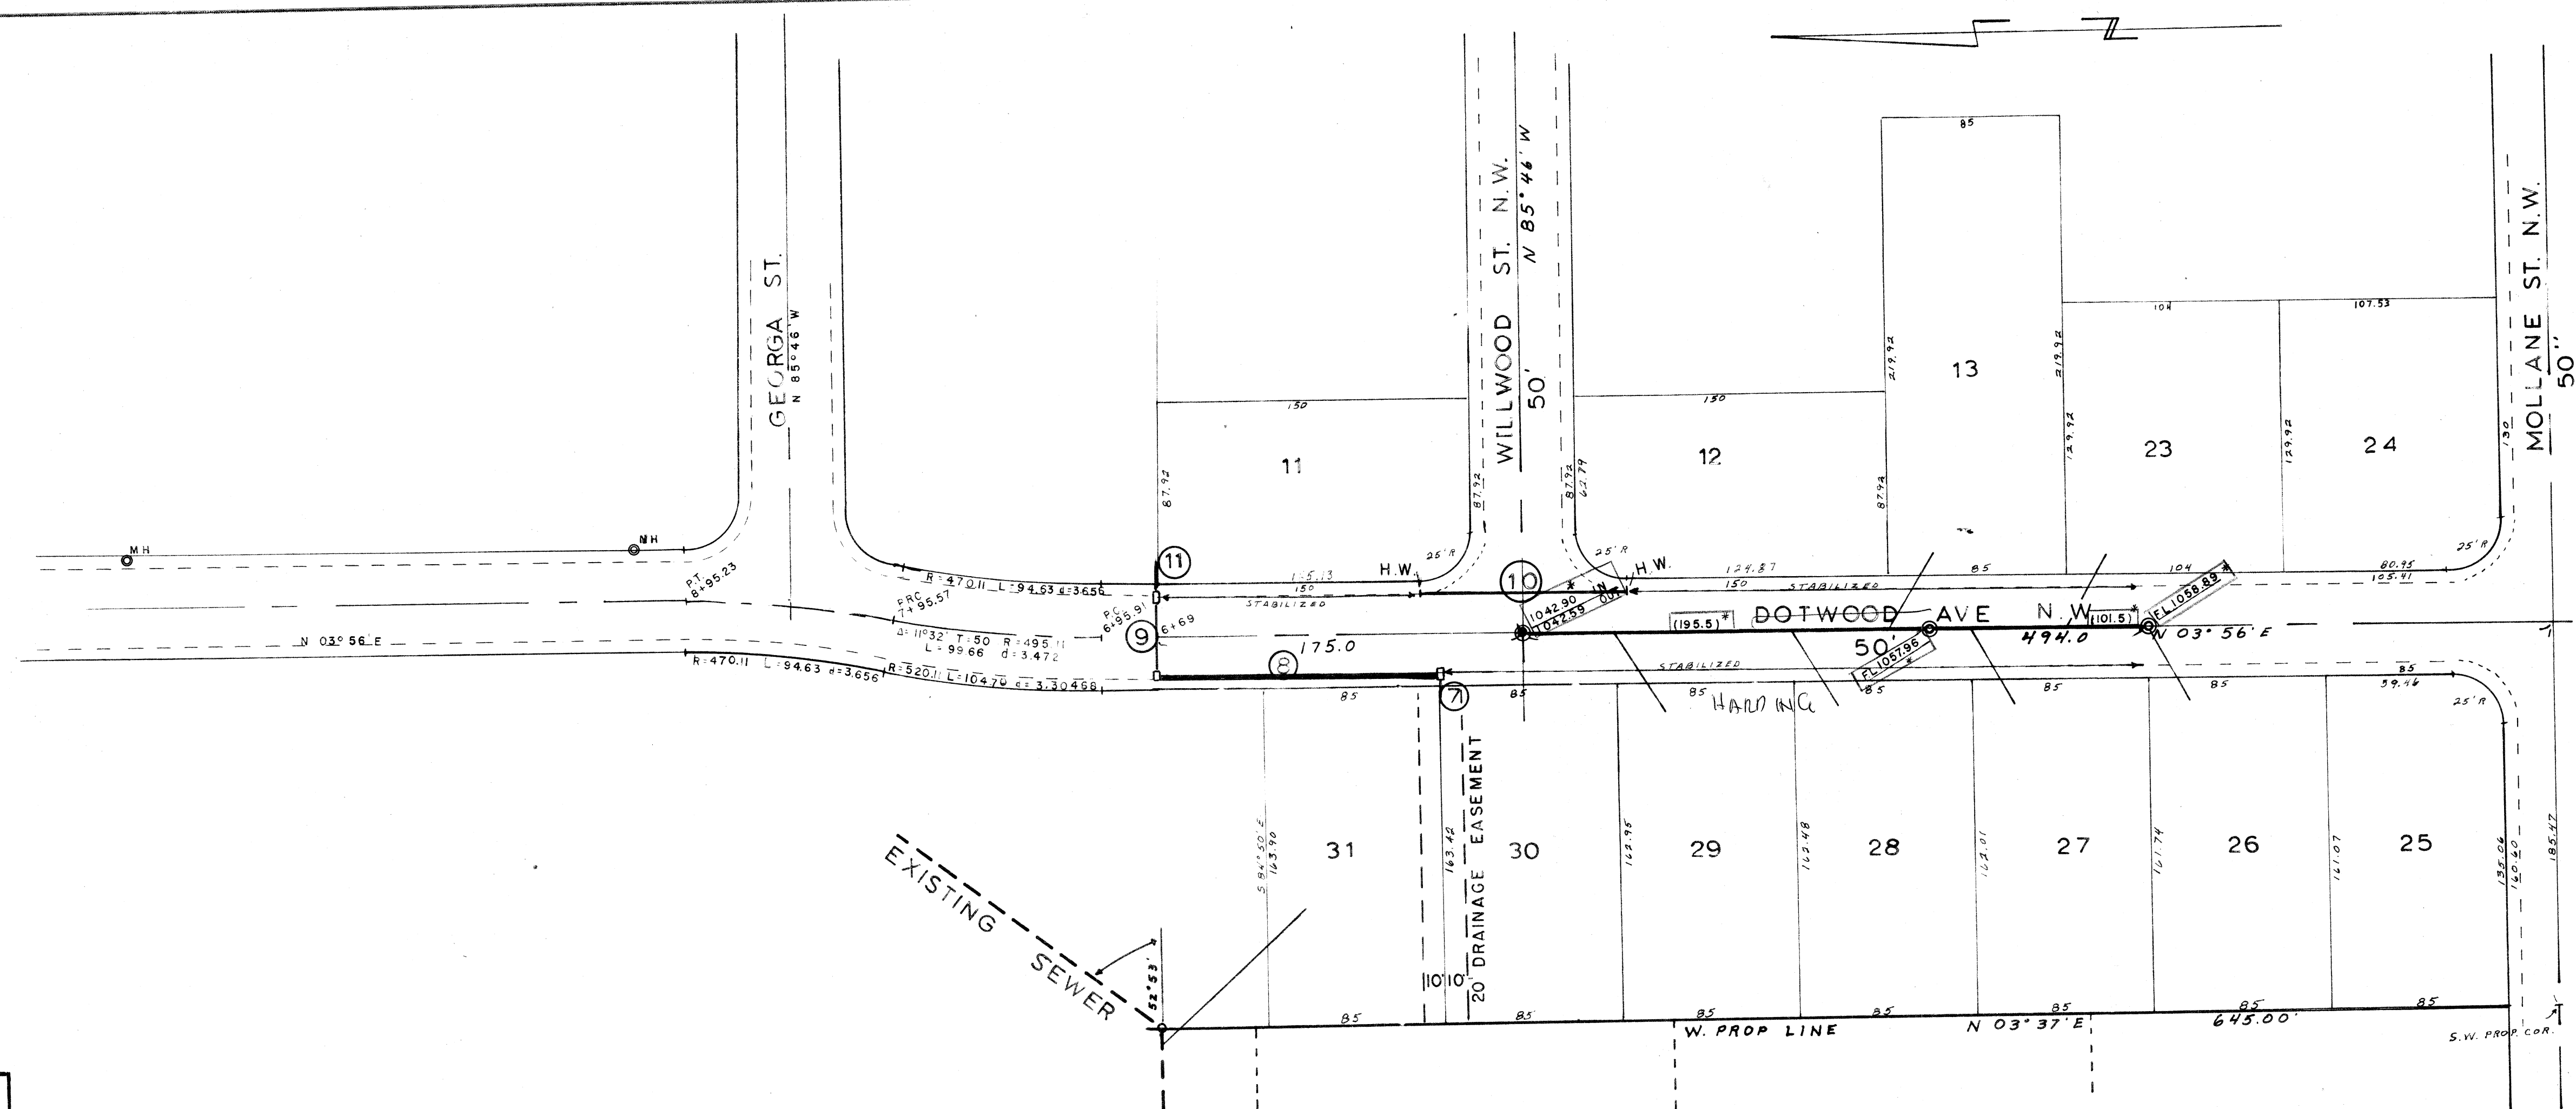


* INDICATE FINAL MEASUREMENTS

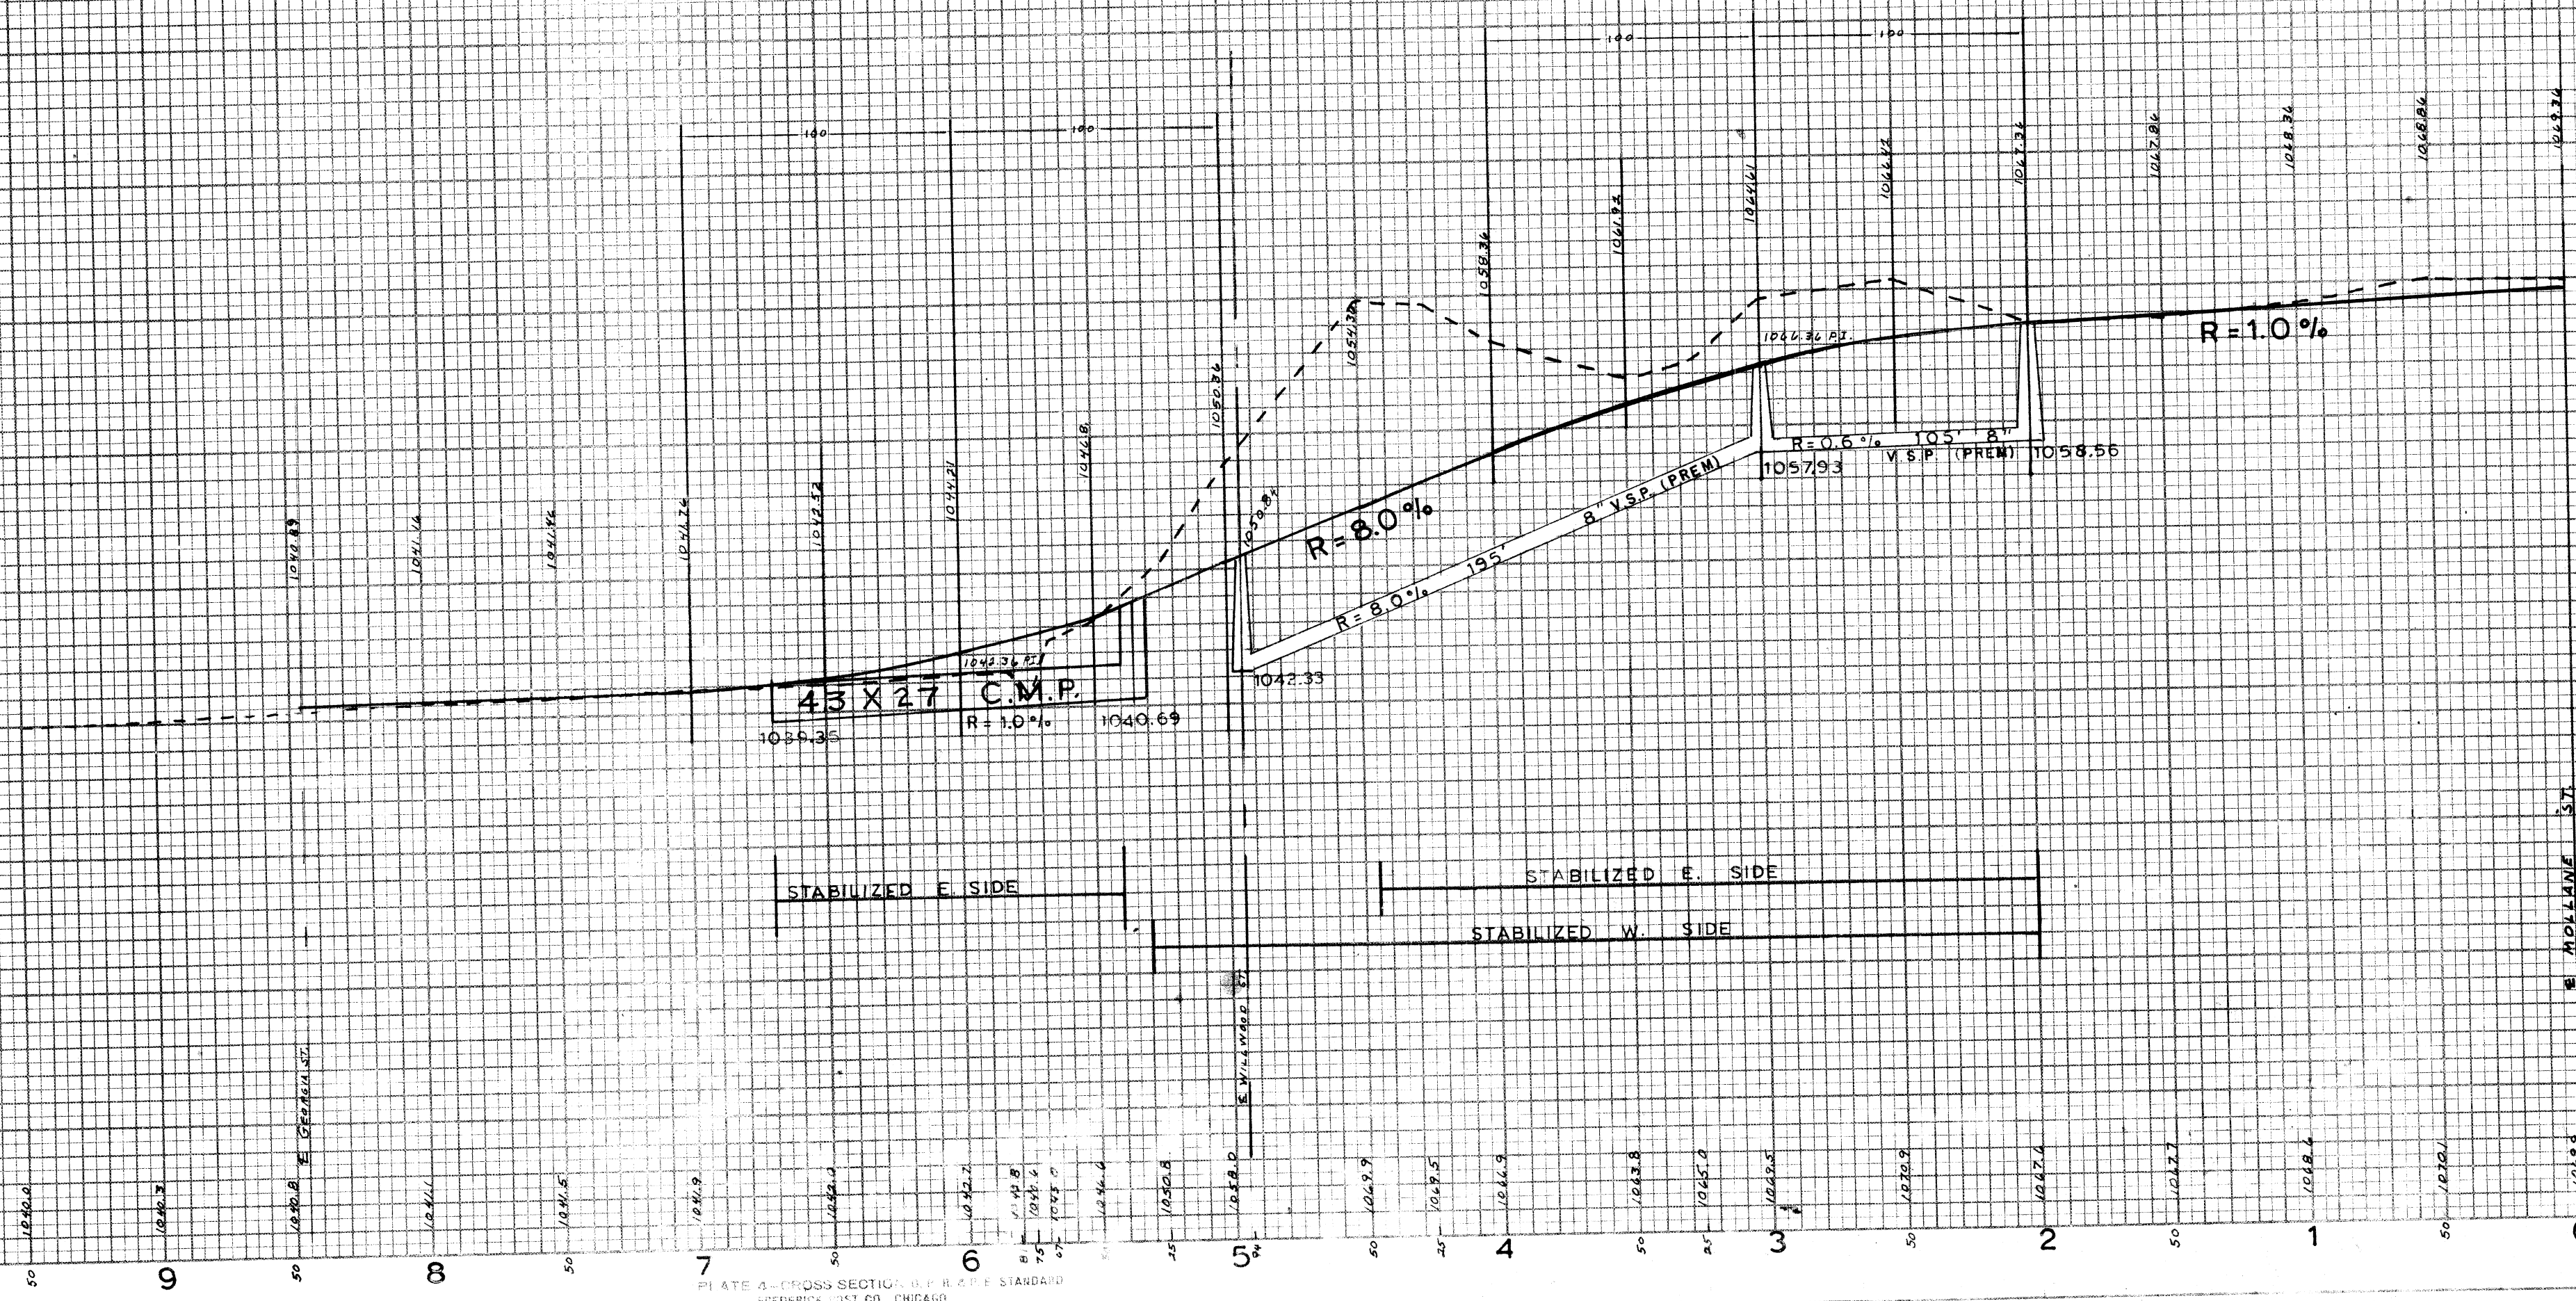

DA CIN LO NO 1
DOTWOOD AVE
PT NW COR SEC 11 T10 (PERRY) R9
STARK COUNTY, OHIO
L W J COOPER ASSOC'S
J. COOPER - J. ED JUEMANN JR. - R. MILLER
CIVIL ENGINEER SURVEYORS
SCALE HOR 1"=50' DEC 1966
VERT 1"=10'
W. MATTEVI OWNER

ORIGINAL SURVEY	SURVEYED	Y	DATE
NOTE BOOK	PILOTED		
	TELETYPE		
19-114 48-9 NO. 8-47-4055 CHECKED			

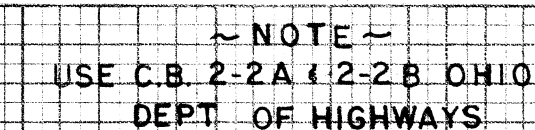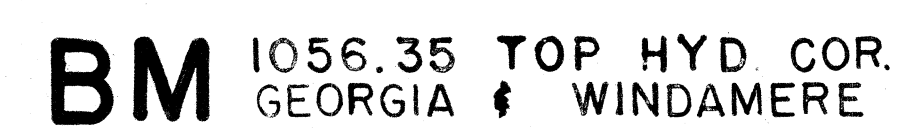

MOLLANE ST.
P.T.N.W. QR SEC II TIO (PERRY) R 9
STARK COUNTY, OHIO
L W J COOPER & ASSOCIATES
J COOPER - ED JUENEMANN JR - R MILLER
CIVIL ENGINEER & SURVEYORS
SCALE HOR 1" = 50'
VERT 1" = 10' DEC. 1966
W. MATTEVI - OWNER