

ESTIMATED QUANTITIES



ITEM#	QUAN.	UNIT	DESCRIPTION
604	81	V.F.	C 9" MANHOLE COMPLETE W/ STEPS & CURBING
603	4	ENH	8" PLUGGED STUBS
603	17	ENH	6" VIVES - PLUGGED
603 1704.08	2,187	L.F.	8" STANDARD STRENGTH CLAY PIPE & TYPE "C" CONDUIT, CLASS "B" BEDDING.
603 1704.08	230	L.F.	6" STANDARD STRENGTH CLAY PIPE & TYPE "C" CONDUIT, CLASS "B" BEDDING.

* STATE OF OHIO - DEPARTMENT OF HIGHWAYS -
CONSTRUCTION AND MATERIAL SPECIFICATIONS
JAN. 1, 1971

APPROVED - STARK COUNTY SANITARY ENGINEER

RGH
2/10/72

NOTE: B = BASE LINE

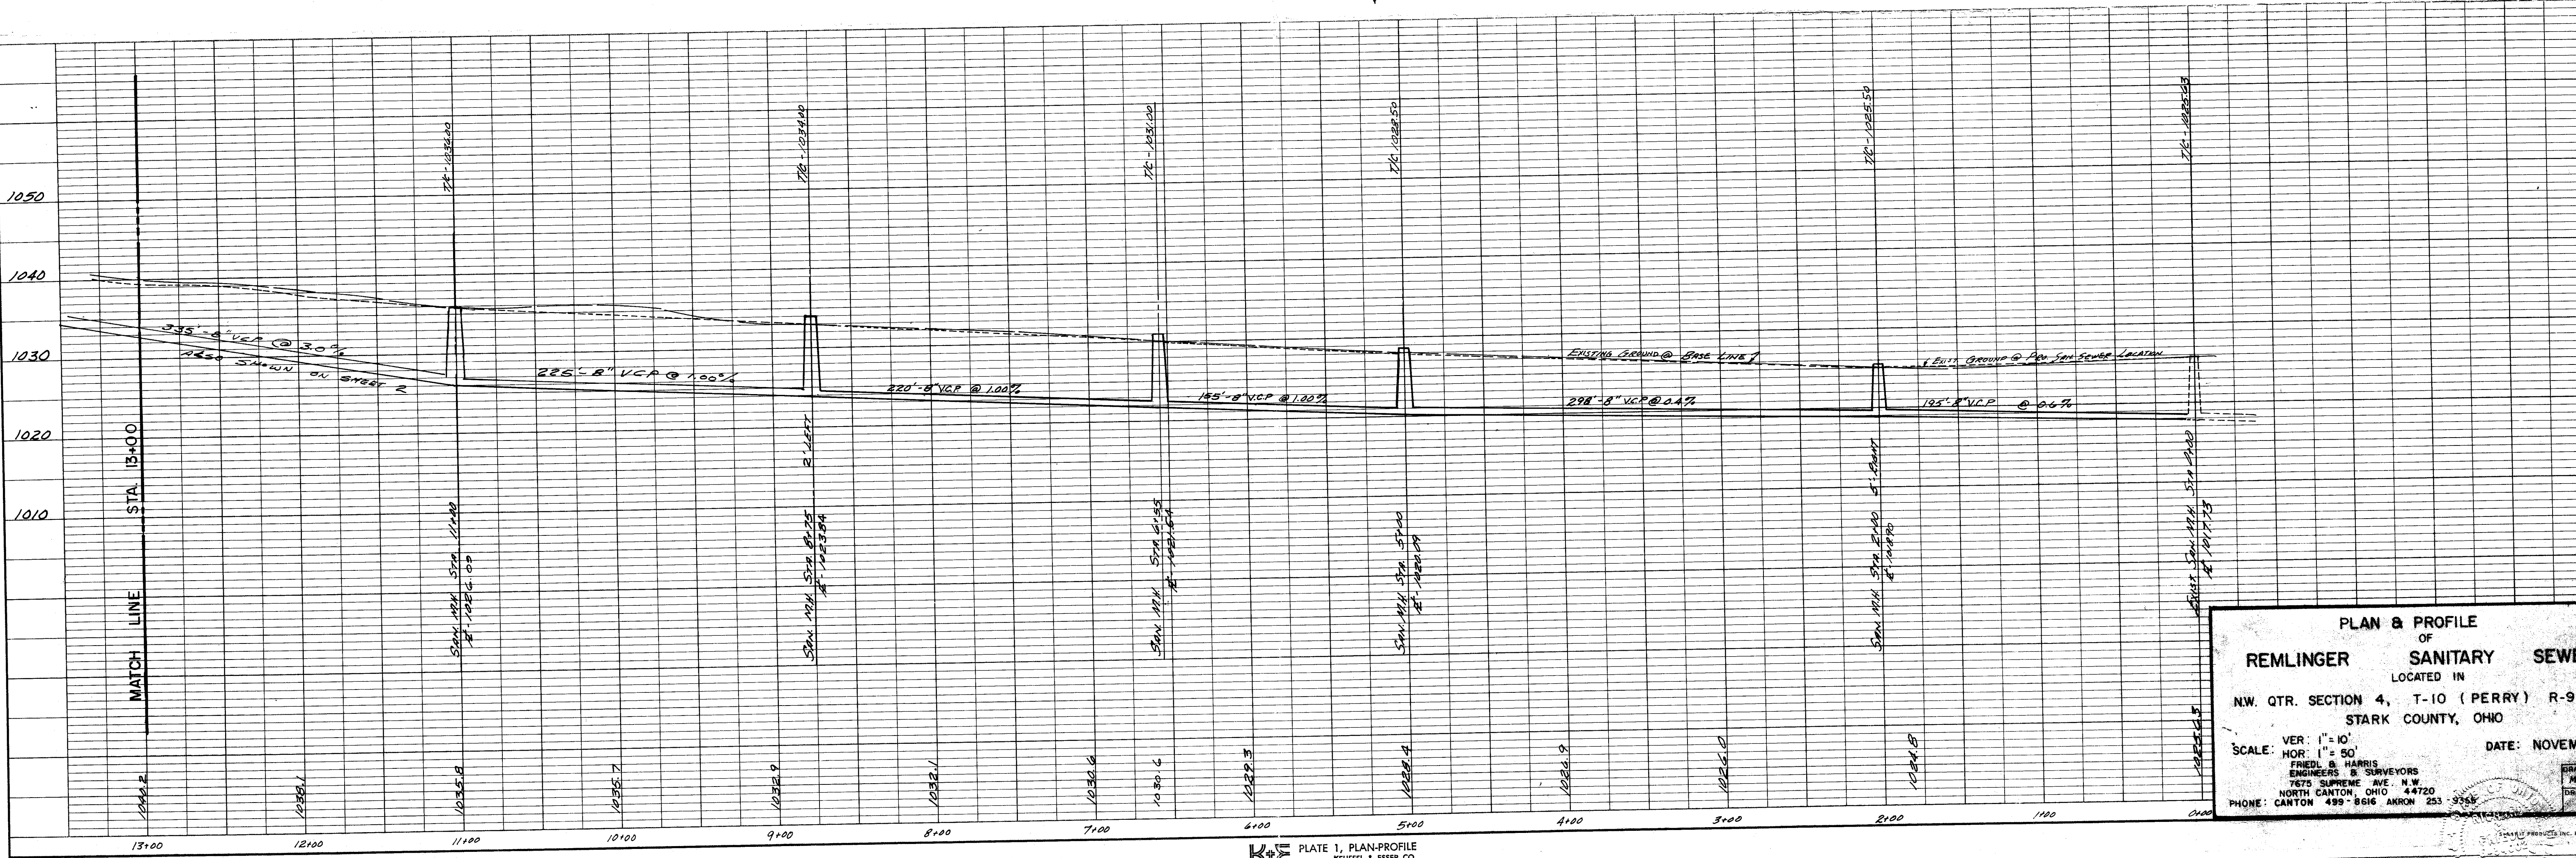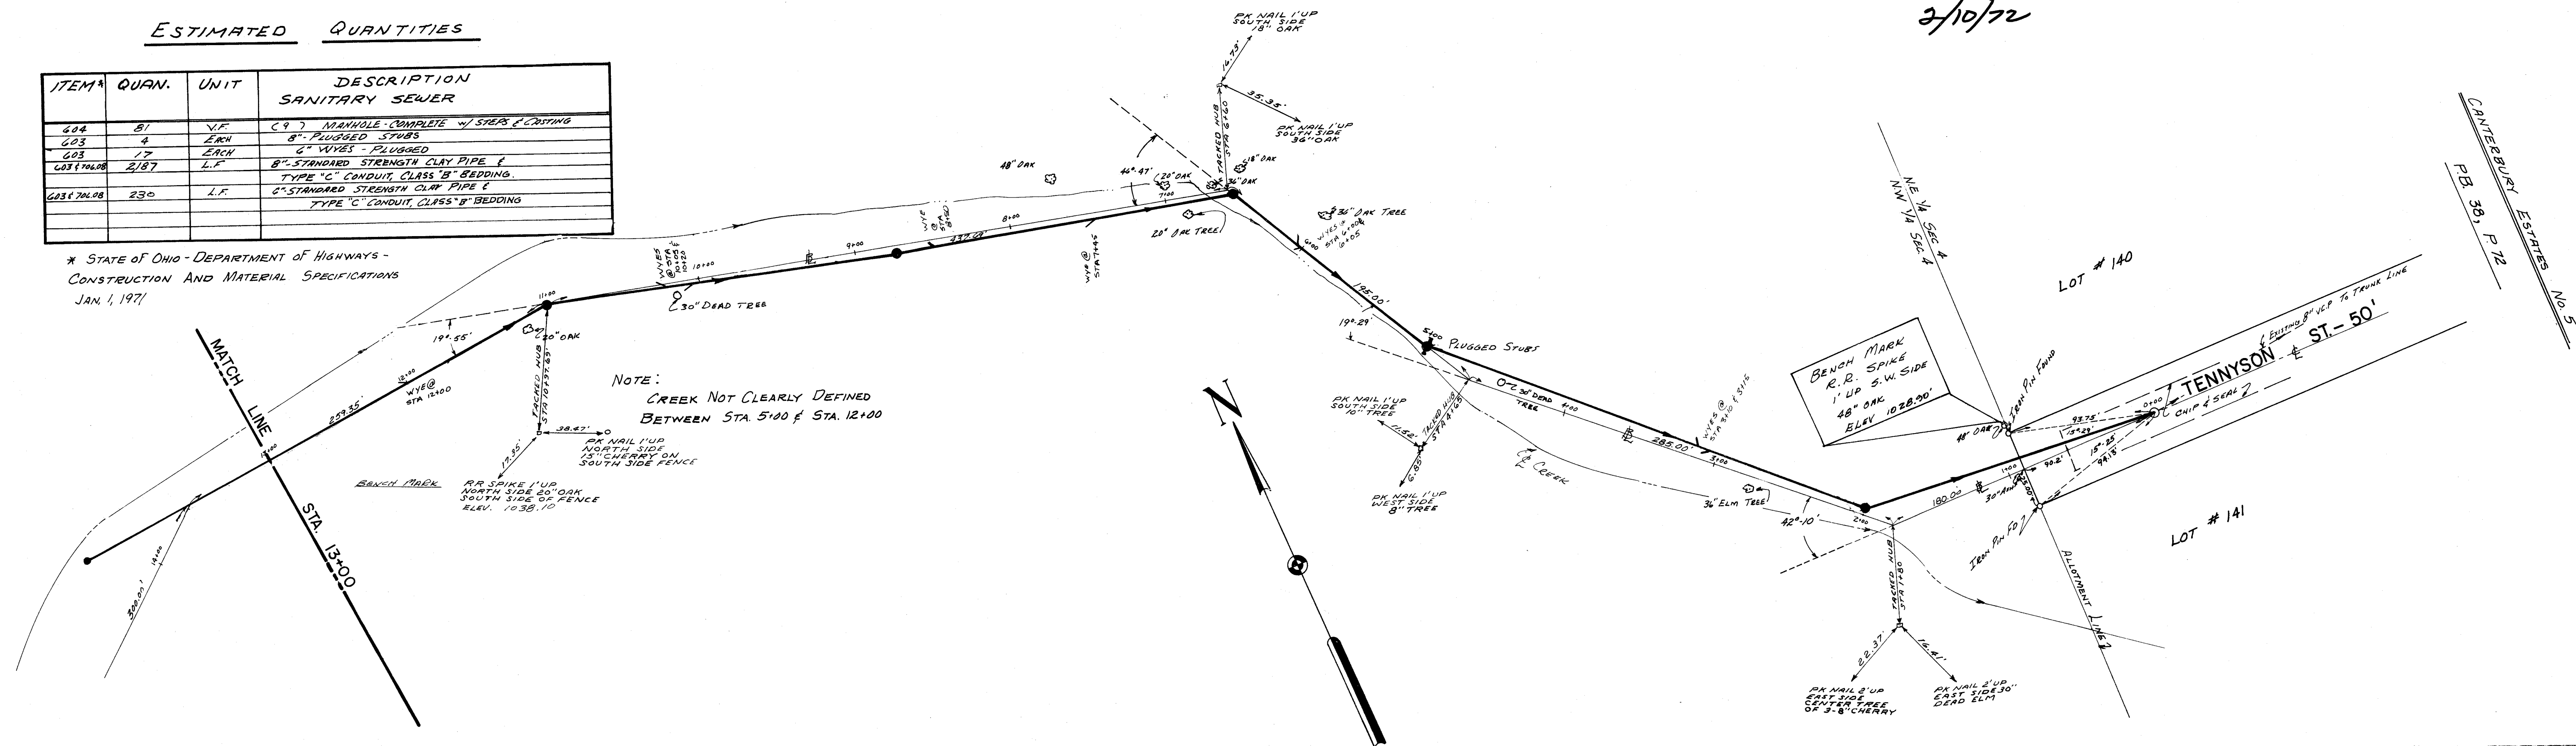

PLAN & PROFILE
OF
REMLINGER SANITARY SEWER
LOCATED IN
NW. QTR. SECTION 4, T-10 (PERRY) R-9
STARK COUNTY, OHIO
SCALE: VER: 1" = 10'
HOR: 1" = 50'
DATE: NOVEMBER, 1971
FRIEDL & HARRIS
ENGINEERS & SURVEYORS
7675 SUPREME AVE. N.W.
NORTH CANTON, OHIO 44720
PHONE: CANTON 499-8616 AKRON 253-3356

PLATE 1, PLAN-PROFILE
KEUFFEL & ESSER CO.

48 7012 IMPERIALTM TRACING CLOTH 20886

CS-29

24-17

PLAN	SURVEYED	BY	DATE
	PLOTTED		
NO.	NOTE BOOK	ALIGNED CHECKED	
		BY: W. H. CHILDS	

PROFILE	SURVEYED	BY	DATE
	PLOTTED		
NO.	NOTE BOOK	ALIGNED CHECKED	
		BY: W. H. CHILDS	

