


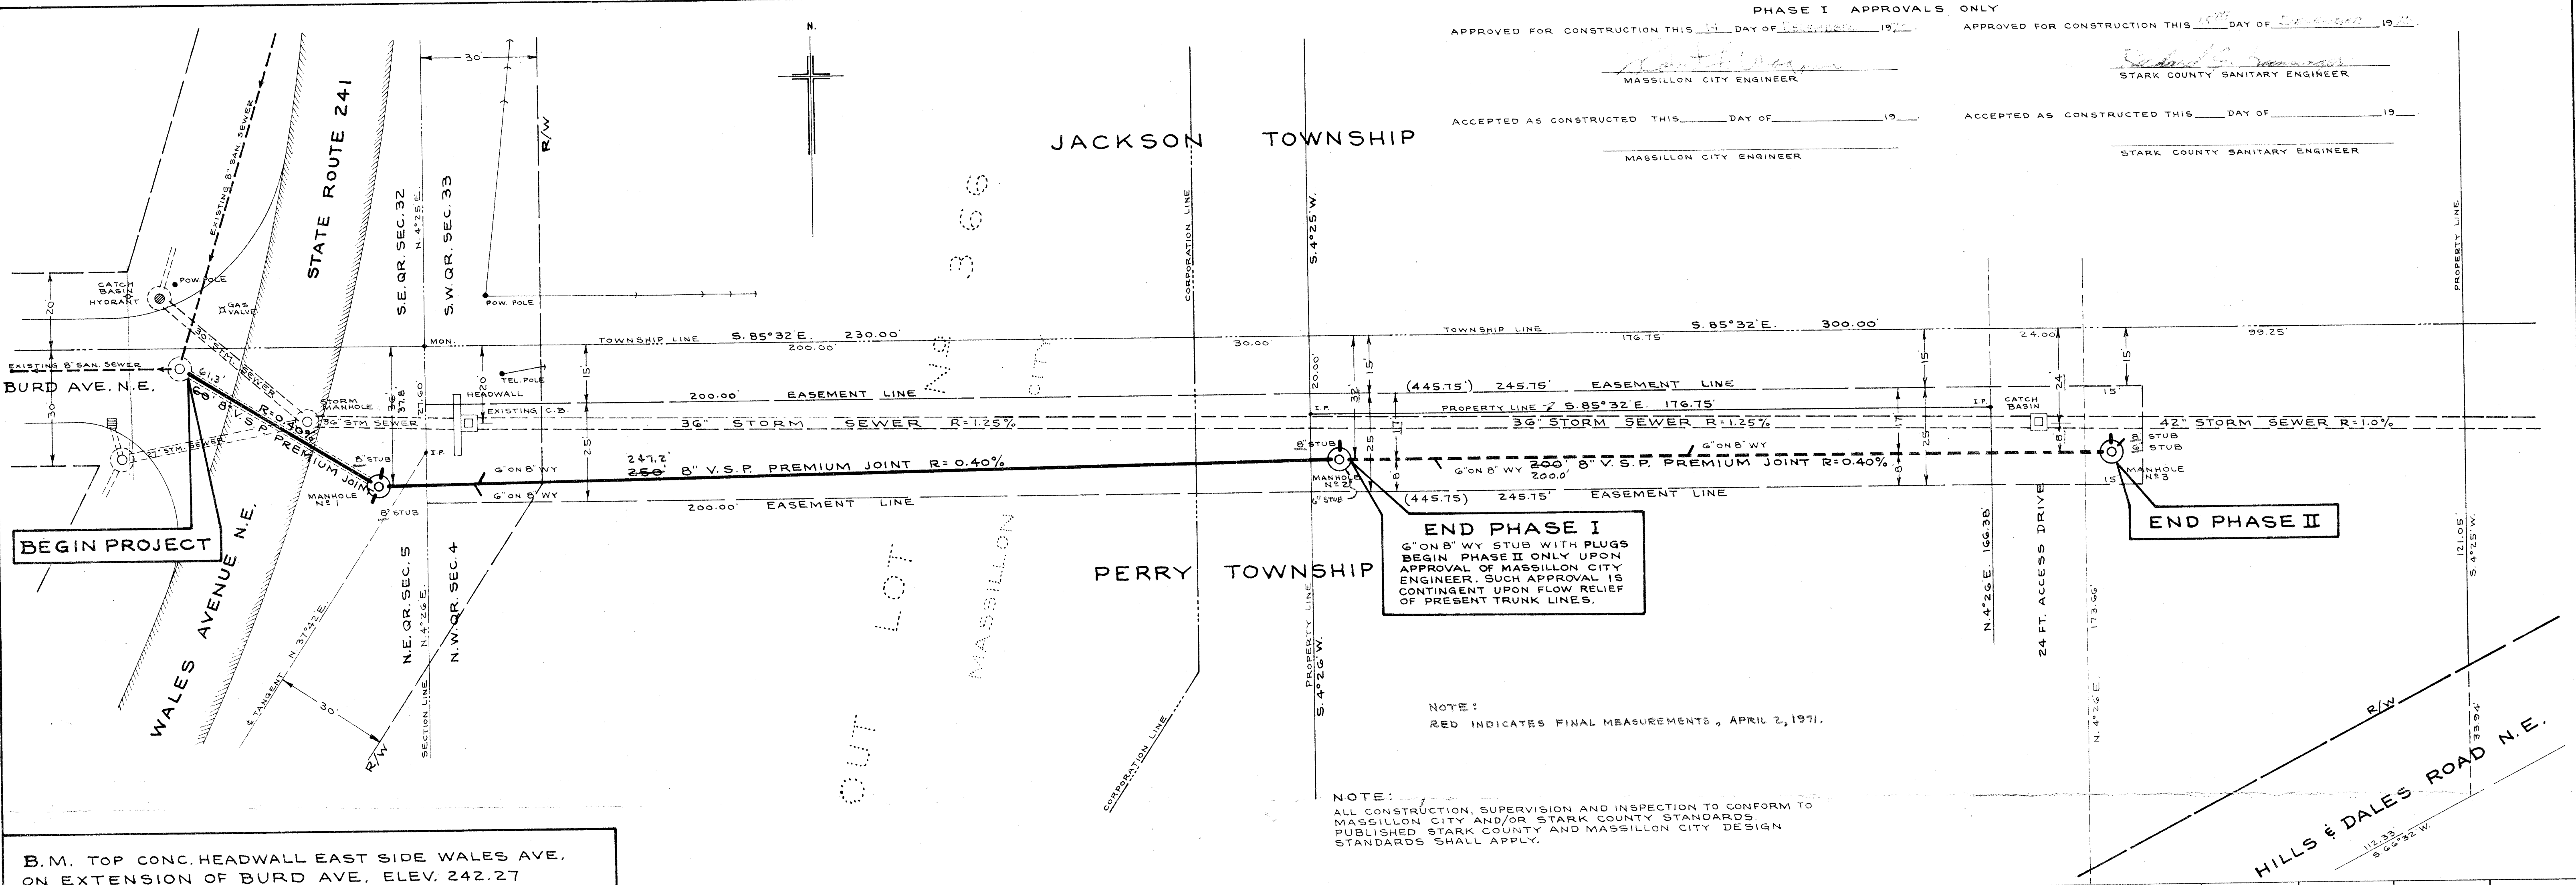

B.M. TOP CONC. HEADWALL EAST SIDE WALES AVE.
ON EXTENSION OF BURD AVE. ELEV. 242.27

