

Completed
Nov. 1970
Joe & Joe Contractor

PLANS APPROVED BY THE STARK COUNTY SANITARY ENGINEER ON THIS
15 DAY OF APRIL 1960
 STARK COUNTY SANITARY ENGINEER

KNOW ALL MEN BY THESE PRESENTS THAT MILDRED MORPHY, R.M. 14 L. SMITH, THE GRANTOR OF THE LAND SHOWN ON THIS PLAT, HEREBY ACKNOWLEDGES THE MAKING OF THE SAME TO BE THE FREE ACT AND DEED AND NO OTHER DEED OF THE STREETS SHOWN ON THIS PLAT TO PUBLIC USE FOREVER.

STATE OF OHIO
COUNTY OF STARK

BEFORE ME A NOTARY PUBLIC IN AND FOR SAID COUNTY PERSONALLY APPEARED MARGARET MURPHY, RAYMOND SMITH WHO ACKNOWLEDGED THAT THEY DID SIGN THE FOREGOING INSTRUMENT AND THAT IT WAS THEIR FREE AND DEED, ACCORDING TO LAW.

PLAT APPROVED THIS _____ DAY OF _____ 1969

KNOW ALL MEN BY THESE PRESENTS THAT MARY R. G. MURPHY & R. M. W. L. SMITH, the OWNERS OF THE LAND SHOWN ON THIS PLAT DO HEREBY GIVE AND GRANT FOR THE OHIO DESIGN COMPANY AND OHIO BELL TELEPHONE COMPANY USE AN EASEMENT AND RIGHT-OF-WAY FOR LINES UPON AND OVER LAKE ERIE DESCRIBED BELOW TO POLARIS, A POLARIS TELEPHONE COMPANY, AND ONE FOOT OUTSIDE THE LIMITS OF A LATERAL DRIVE WITH THE RIGHT OF EASEMENT AS NOW ESTABLISHED AND/OR AS MAY HEREAFTER BE ESTABLISHED OR CHANGED, ALSO TO INSTALL NECESSARY ANCHORS AND GUYS ON PRIVATE PROPERTY AS REQUIRED. THE EASEMENT AND RIGHT-OF-WAY HEREIN GRANTED INCLUDES THE RIGHT TO ENTER UPON SAID LANDS AND ERECT, OPERATE AND PERMANENTLY MAINTAIN THEREON THE USUAL FIXTURES FOR PUBLIC UTILITIES AND THE RIGHT TO REMOVE, TRIM AND KEEP TRIMMED ANY AND ALL TREES WHICH MAY INTERFERE OR ENDANGER SAFE OPERATION OF LINES.

STATE OF OHIO
COUNTY OF STARK BEFORE ME A NOTARY PUBLIC IN AND FOR SAID COUNTY, DID PERSONALLY APPEAR M.L. & R.G. MURPHY & R.M. & W.L. SMITH
WHO ACKNOWLEDGED THAT THEY DID SIGN THE FOREGOING INSTRUMENT AND THAT THE SAME WAS THEIR FREE ACT AND DEED AS REQUIRED
BY LAW.

APPROVED FOR TRANSFER THIS _____ DAY OF _____ 1969.

RECEIVED FOR RECORD THIS DAY OF 1969

NO SIDE OR REAR RIGHT OF ACCESS TO ANY DEAD-END STREET IN THIS ALLOTMENT IS PROHIBITED, EXCEPT FROM LOTS PLATTED IN CONFORMITY WITH THE STARK COUNTY SUBDIVISION REGULATION.

P. A. T. ALL LOT CORNERS		WILLIAM K. Knappe, JR. & SMITH	
* STANDARD COUNTY MOUNTMENT			
LOT 1	0.0000 AC.	0.4774 AC.	0.45
LOT 2	0.0000 AC.	0.00	0.00
LOT 3	0.0000 AC.	0.00	0.00
PLYMOUTH KNOLLS N
PT. N. W. QR. SEC. 3 T10 (PERRY) R
STARK COUNTY, O
R. G. MURPHY & W. L. SMITH - DEVELOPE

L. W. J. COOPER & ASSOCIATES
REGISTERED ENGINEER & SURVEYORS

JAMES L. COOPER • J. ED. JUENEMANN • ROBERT A. MILLER
PHONE 492-3303 CANTON, OHIO 44708 201 LINCOLN AVE

SURVEYED	PLACED	FIELD BOOK	DATE	FILE
RAM	RAM		JAN 1968	FF-9-19

[illegible]

FBI/DOJ-SS-

[Illegible handwritten notes]


**SEWERAGE
APPROVED**
STATE OF OHIO DEPARTMENT OF HEALTH
AS EVIDENCED BY COPY OF
LETTER OF APPROVAL
HERETO ATTACHED

NOTE -

- 1) ALL PIPE TO BE PREMIUM JOINT
- 2) ALL HOUSE CONNECTION & LATERALS TO BE 6"
- 3) SEWER & MANHOLE CONSTRUCTION AND JOINTS SHALL CONFORM TO STANDARDS ESTABLISHED BY STATE OF OHIO, DEPT. OF HEALTH & SEPT. 1, 1928
- 4) ROOF DRAIN, FOUNDATION DRAIN AND OTHER DRAIN WATER CONNECTIONS TO THE SANITARY SEWER SHALL BE PROHIBITED.

FINAL	SURVEY	DATE
SURVEYED	BY	
PLOTTED		
TEMPLATE		
NOTE BOOK		
AREAS		
CHECKED		
NO.		

ORIGINAL	SURVEY	DATE
SURVEYED	BY	
PLOTTED		
TEMPLATE		
NOTE BOOK		
AREAS		
CHECKED		
NO.		

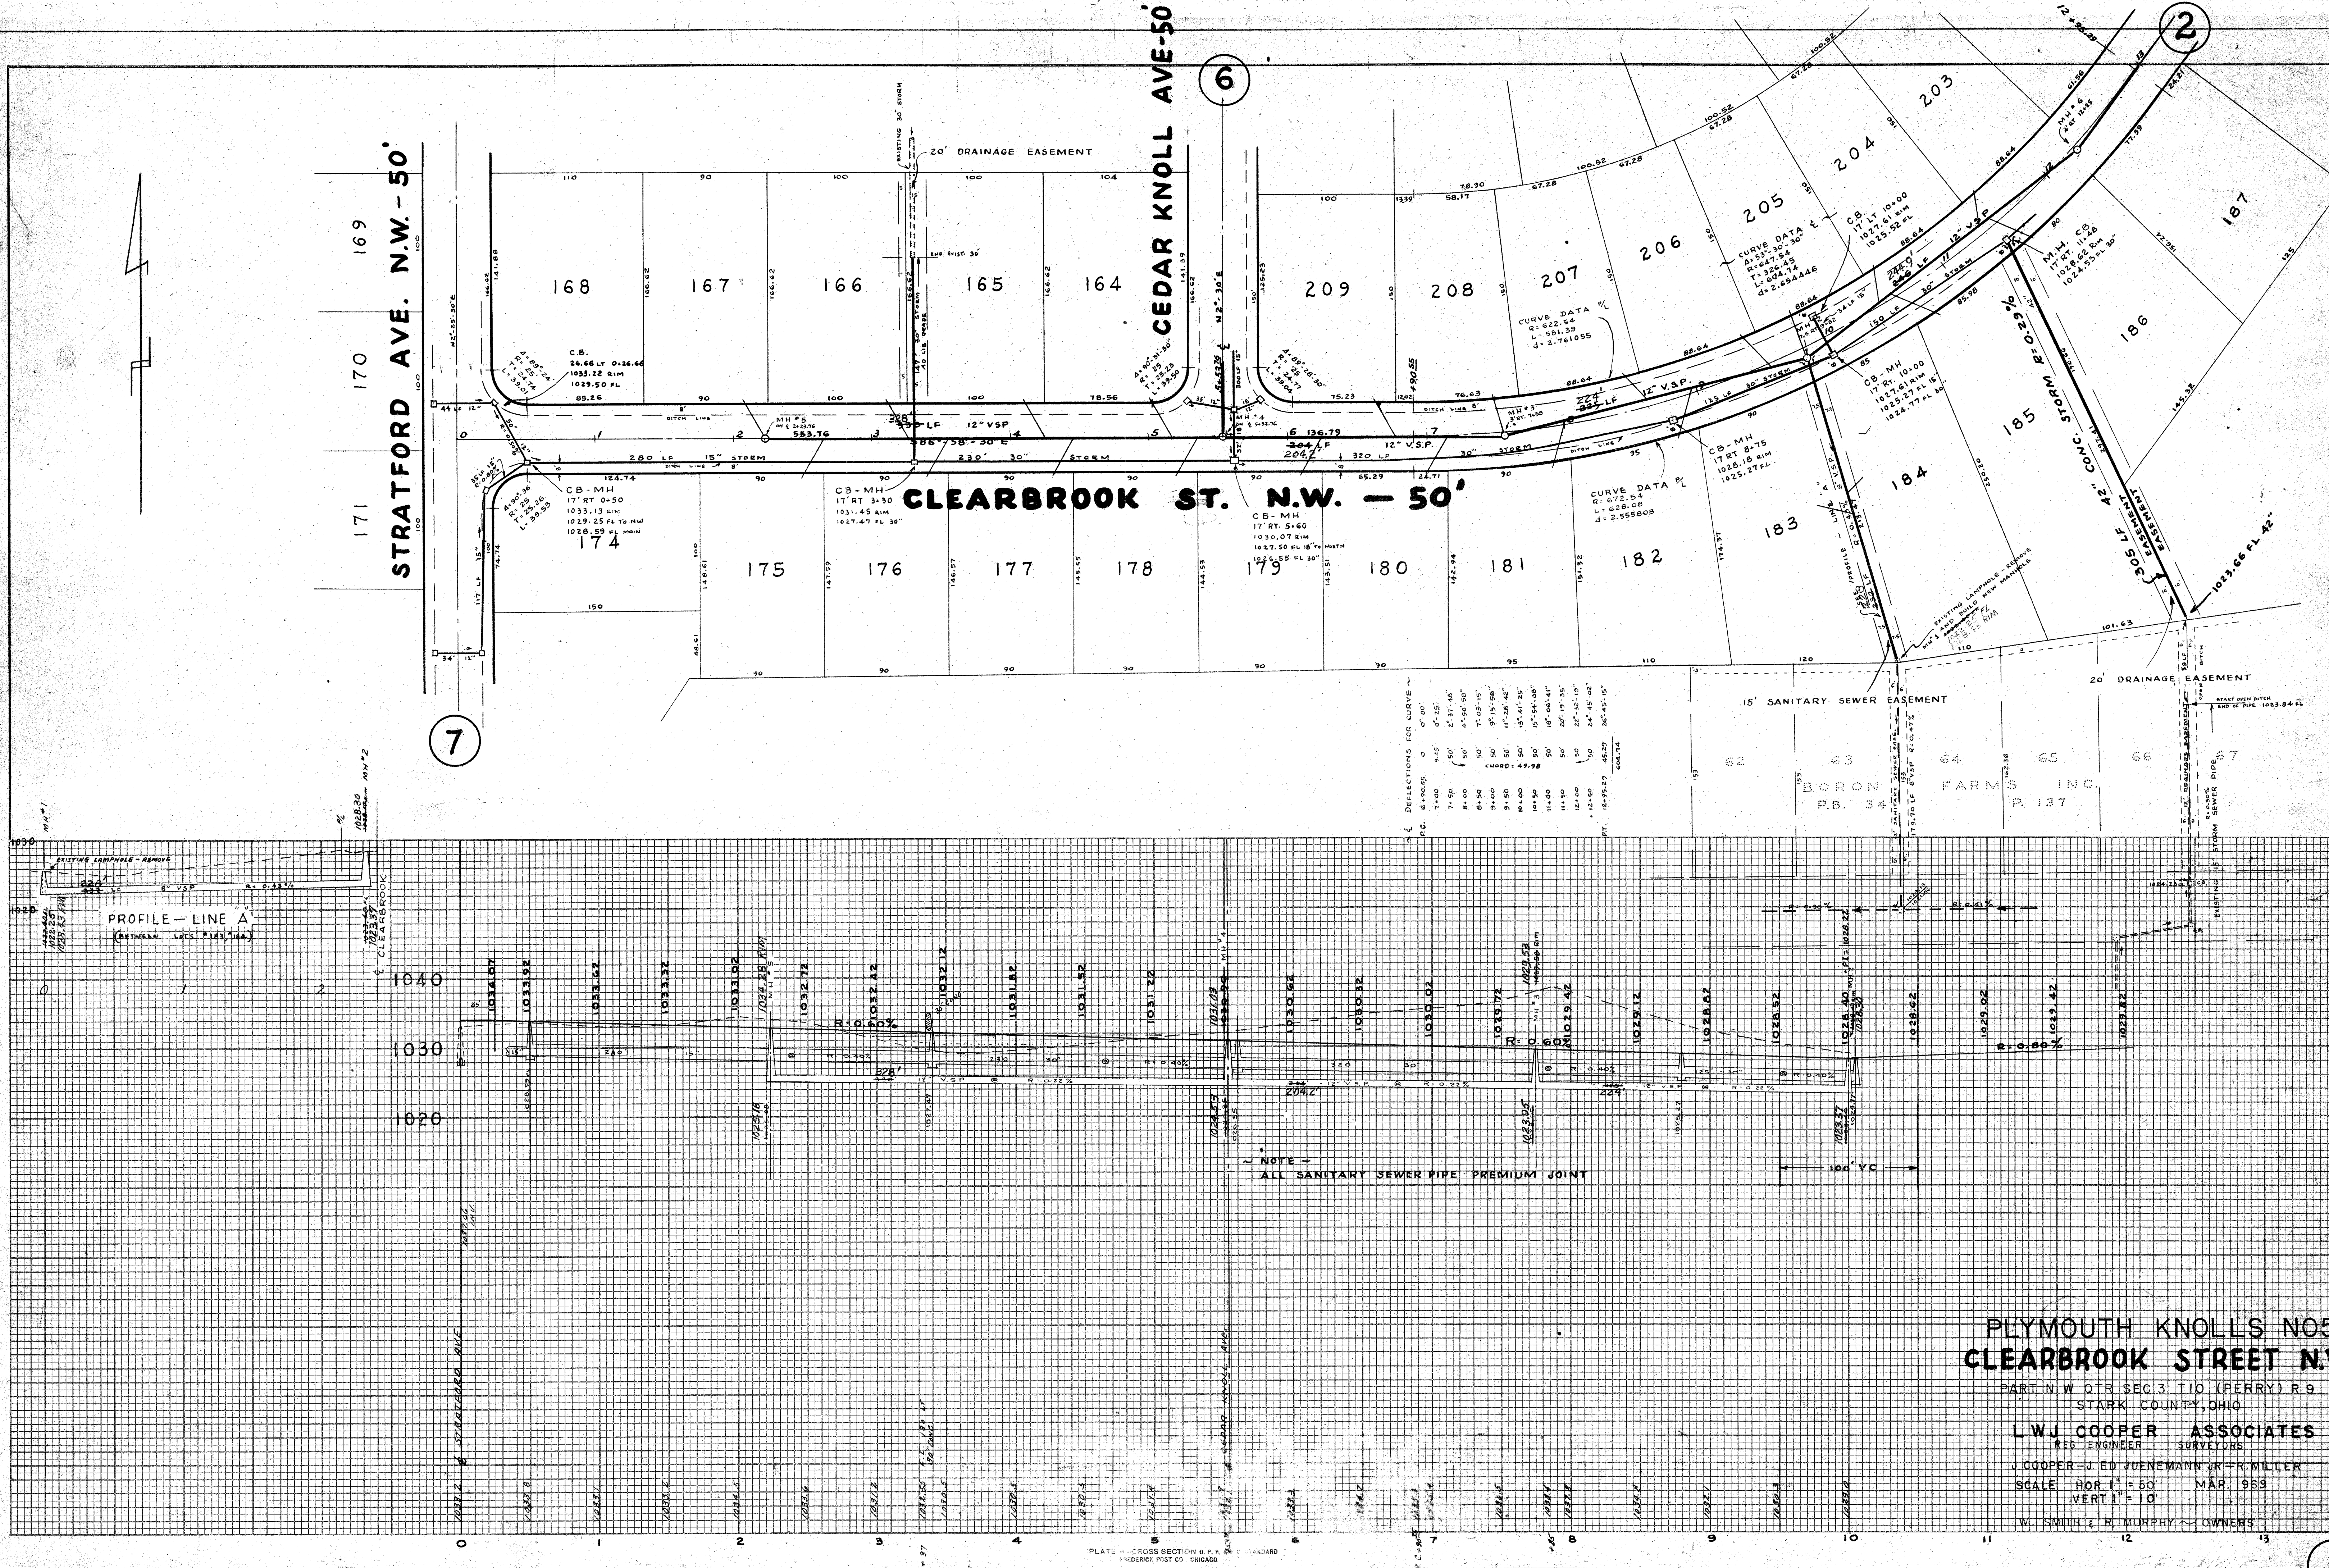

PLYMOUTH KNOLLS NO5
CLEARBROOK STREET N.W.

PART N.W. QTR SEC 3 T10 (PERRY) R9
STARK COUNTY, OHIO


L.W.J. COOPER ASSOCIATES
REGISTERED ENGINEER SURVEYORS

J. COOPER - J. ED. VOENEMANN JR. - R. MILLER
SCALE: HORIZ. 1" = 50' MAR. 1969
VERT. 1" = 10'

W. SMITH & R. MURPHY - OWNERS


FINAL	SURVEYED	BY	DATE
SURVEY	NOTE BOOK	NO.	
TEMPLATE	AREAS CHECKED		

ORIGINAL	SURVEYED	BY	DATE
SURVEY	NOTE BOOK	NO.	
TEMPLATE	AREAS CHECKED		

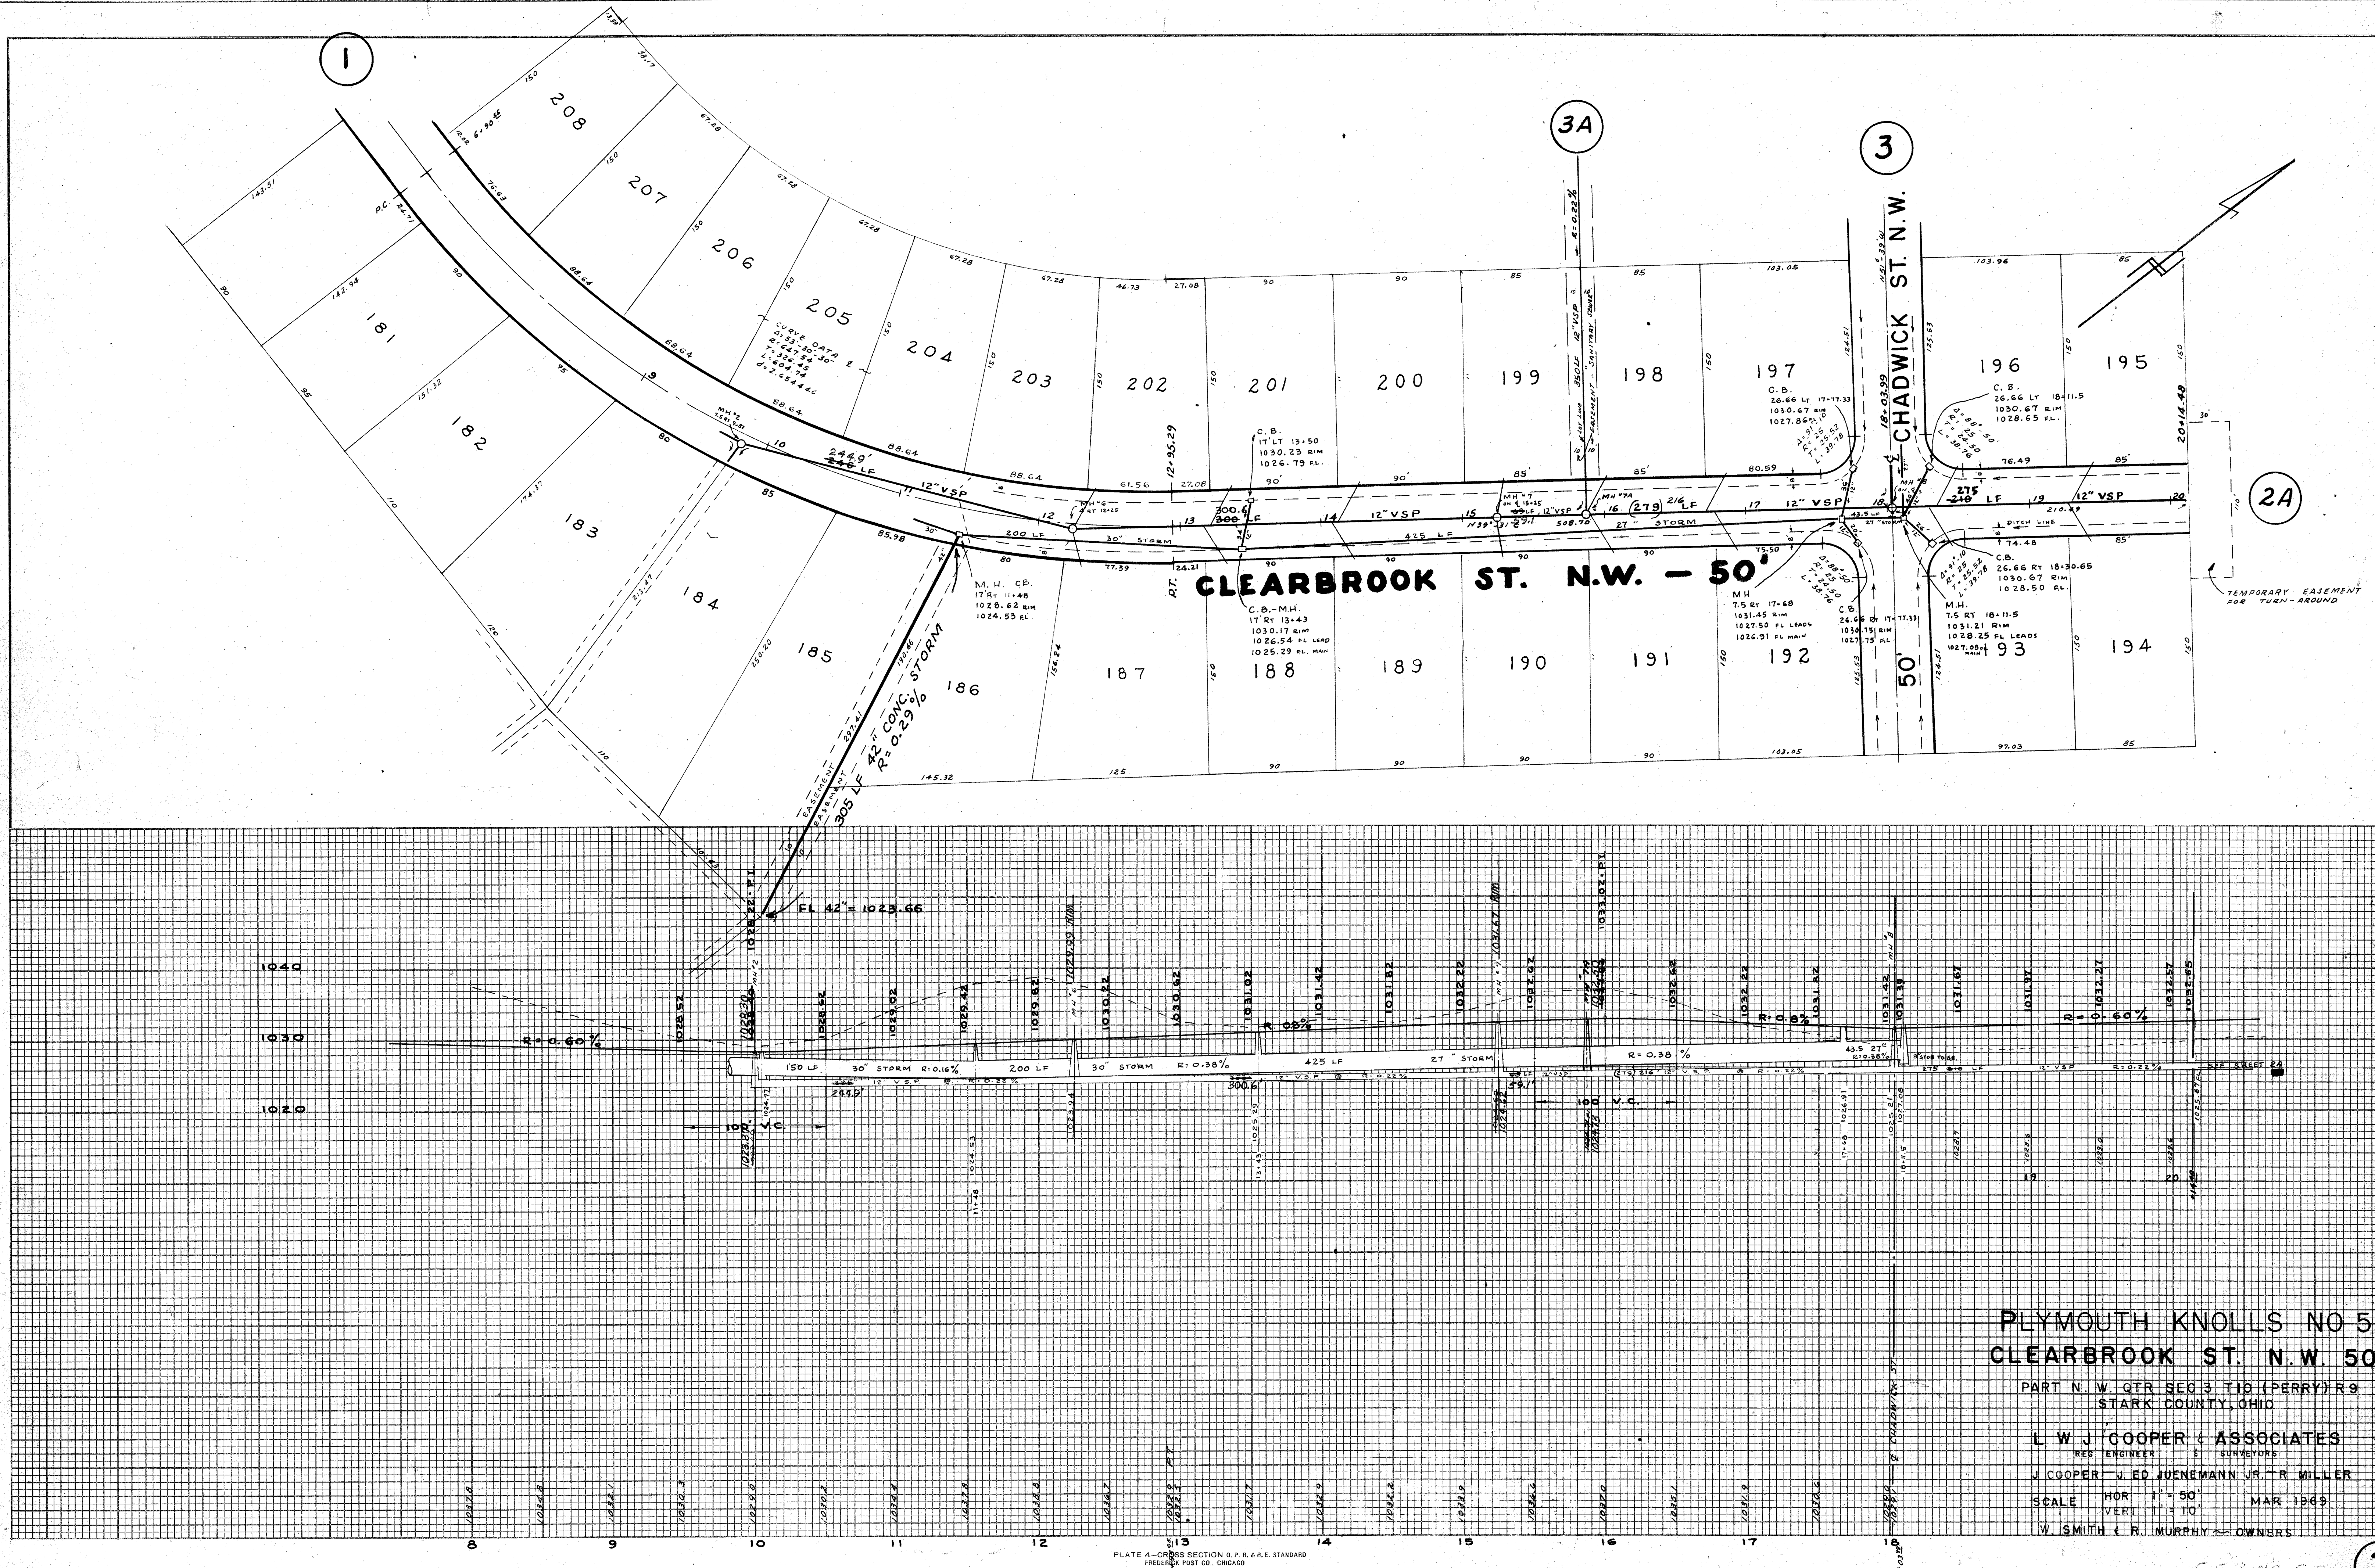

FINAL	SURVEYED	DATE
SURVEY	BY	
NOTE BOOK	PLOTTED	
AREAS	TEMPLATE	
CHECKED	NO.	

ORIGINAL	SURVEYED	DATE
SURVEY	BY	
NOTE BOOK	PLOTTED	
AREAS	TEMPLATE	
CHECKED	NO.	

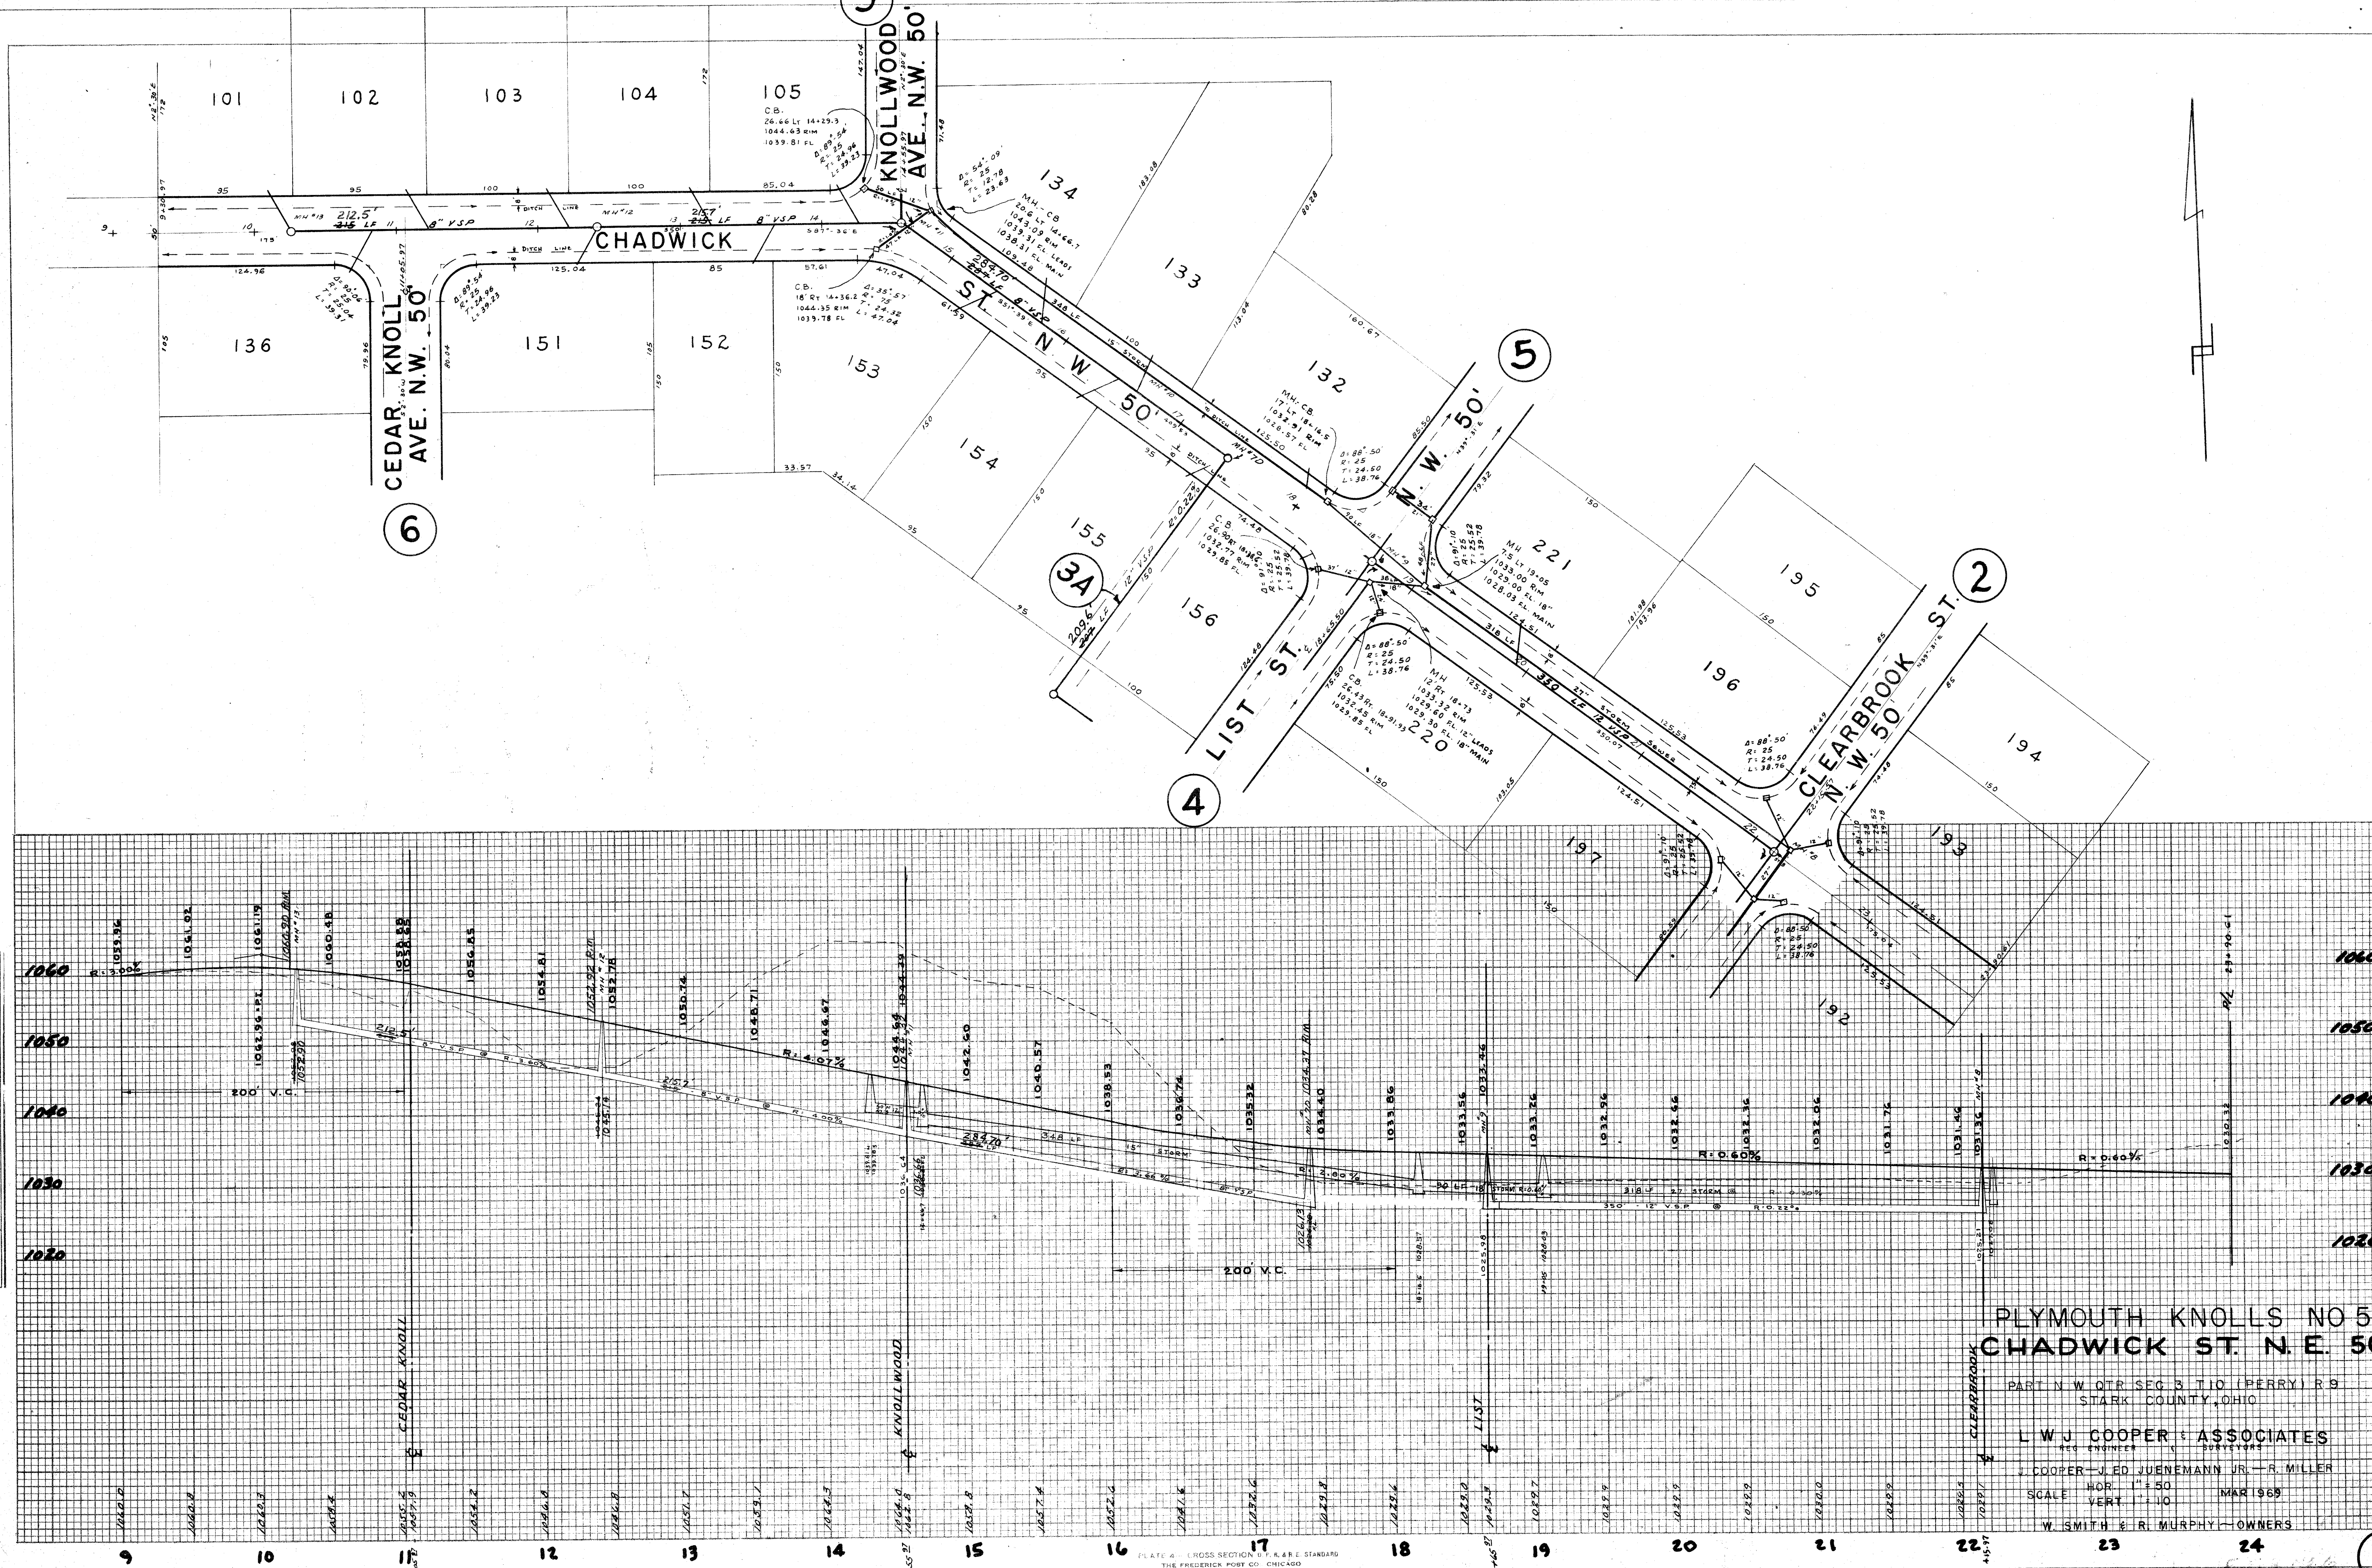

PLYMOUTH KNOLLS NO. 5,
CHADWICK ST. N.E. 50'

PART N.W. QTR. SEC. 3, T.10. (PERRY) R. 9
STARK COUNTY, OHIO



L.W.J. COOPER & ASSOCIATES
REGISTERED ENGINEERS & SURVEYORS

J. COOPER - J. ED. JUENEMANN JR. - R. MILLER
HOR. 1" = 50' MAR 1969
SCALE VERT. 1" = 10'

W. SMITH & R. MURPHY - OWNERS


PLAN	SURVEYED	DATE
NOTE BOOK NO.	PLOTTED	BY
	ALIGNED	
	RT. OF WAY CHECKED	

PROFILE	SURVEYED	DATE
NOTE BOOK NO.	GRADES CHECKED	BY
	B. M.'S NOTED	
	STRUCTURE NOTATION CHD.	

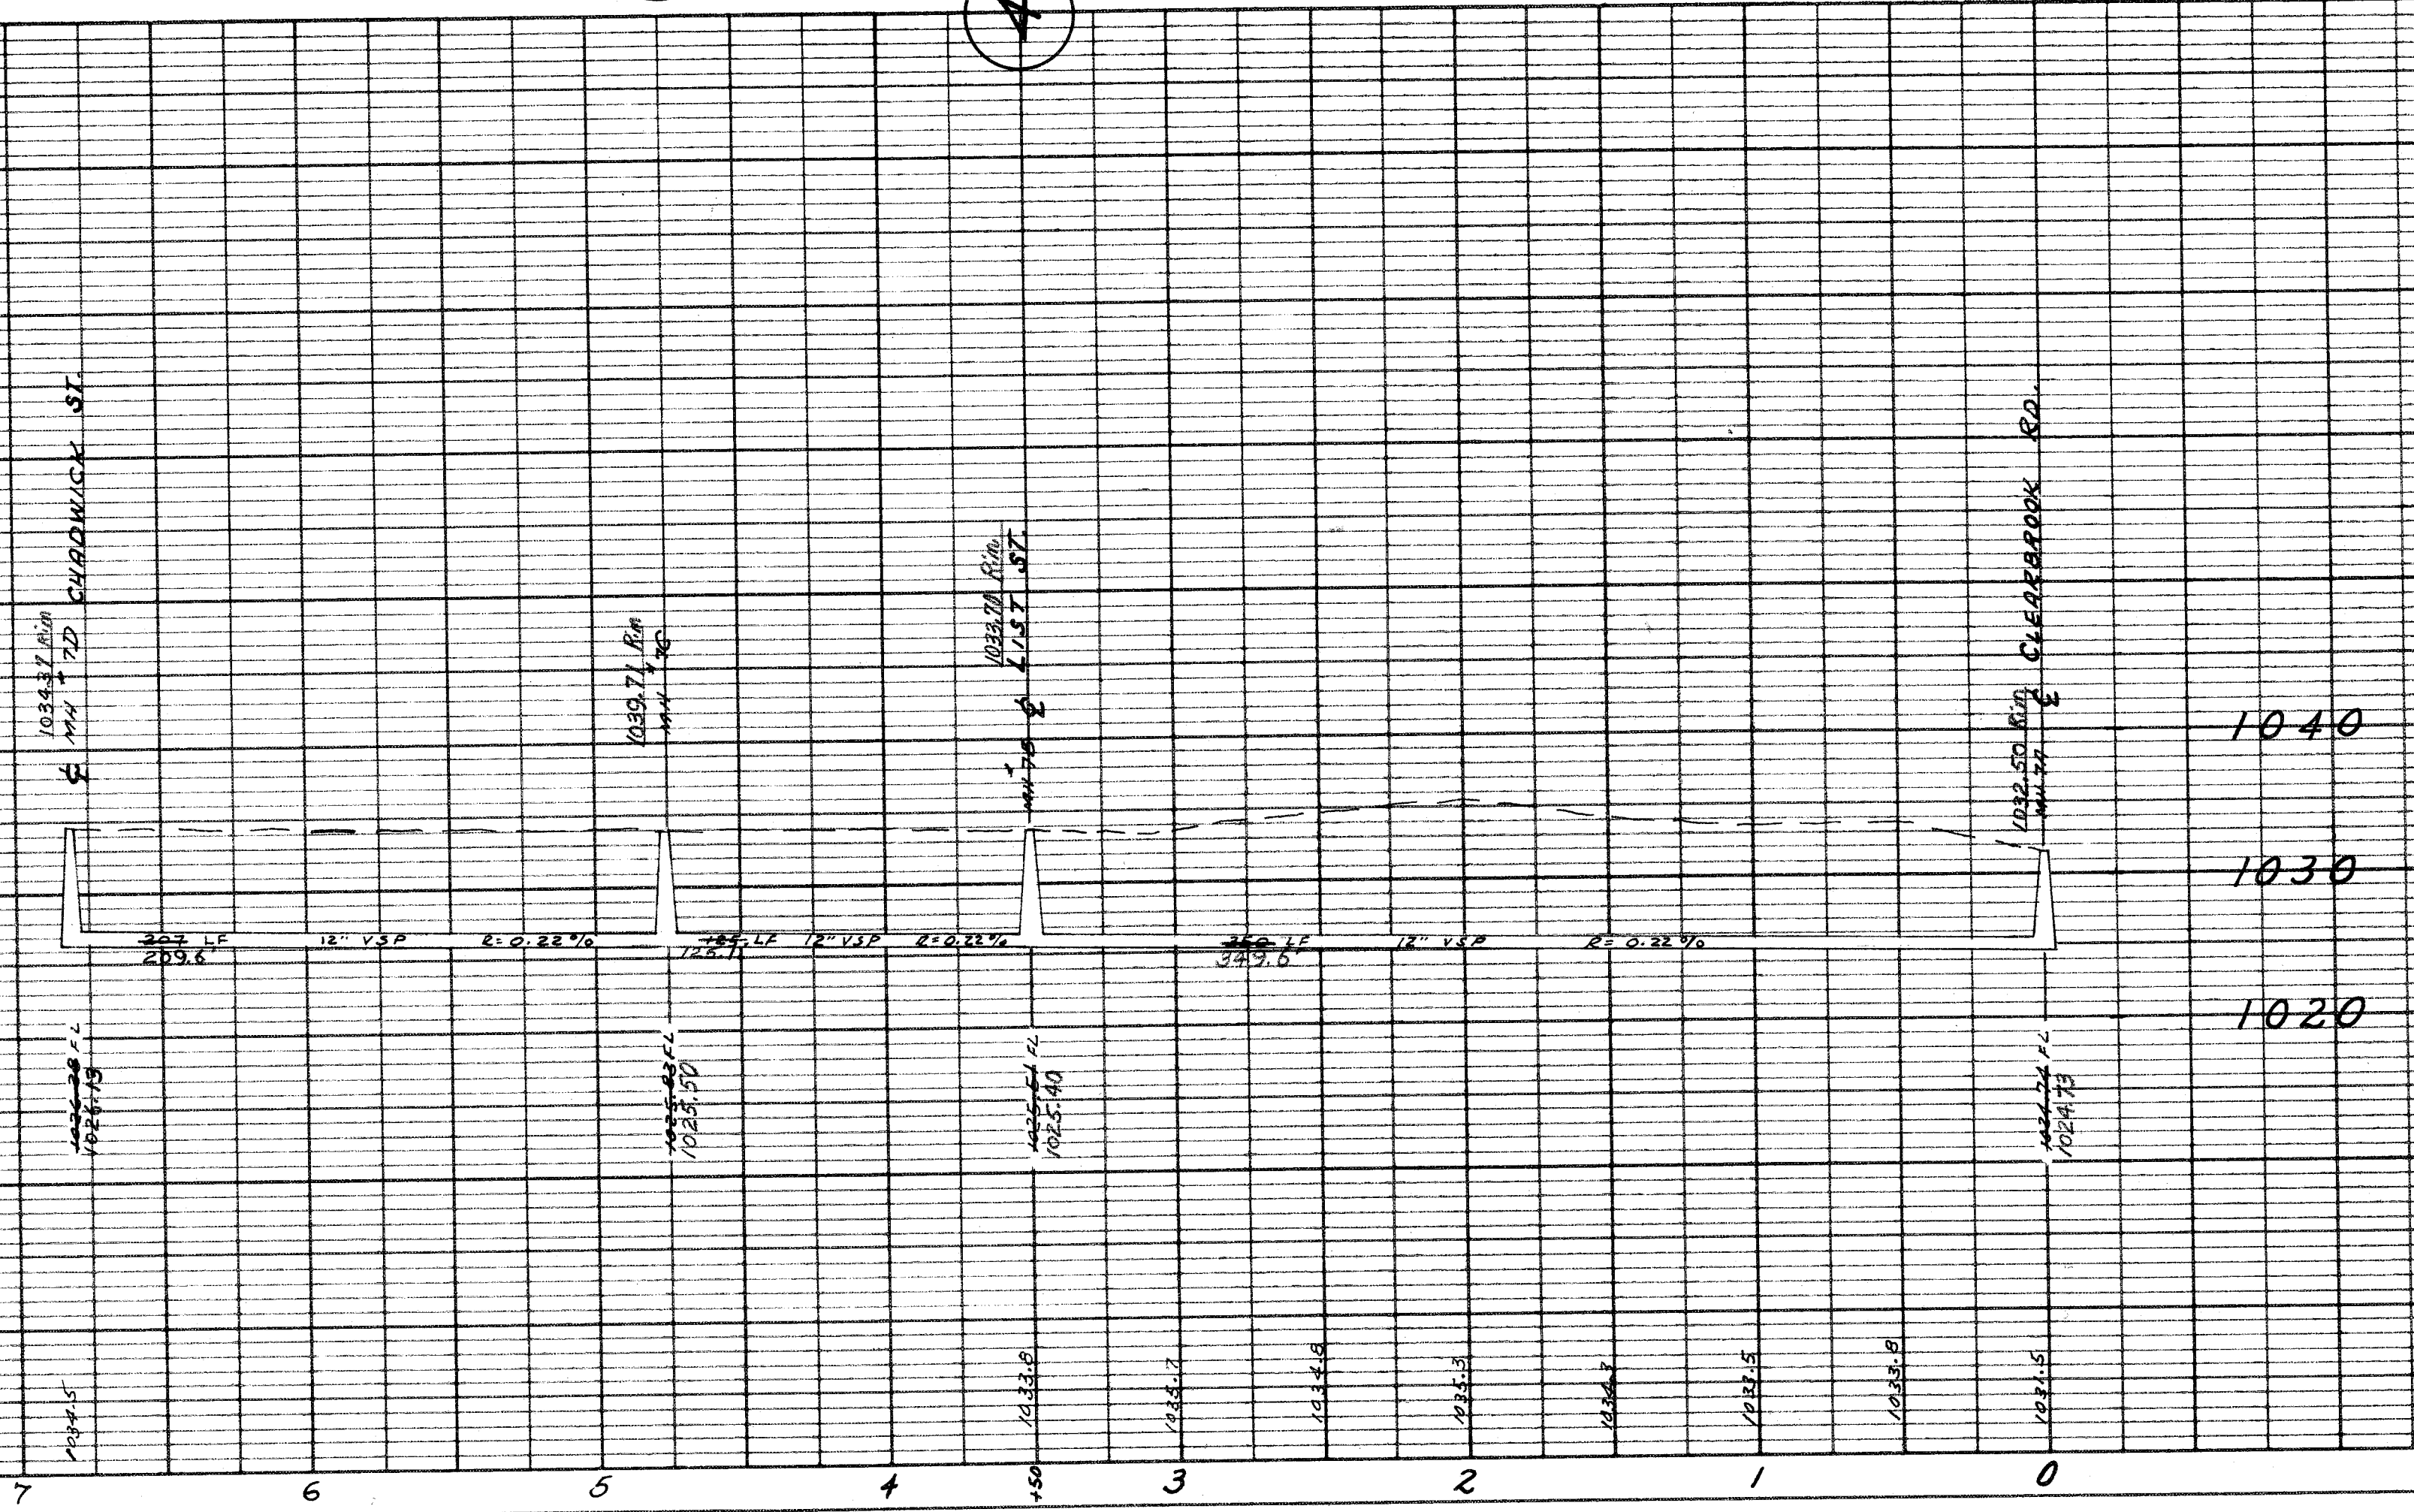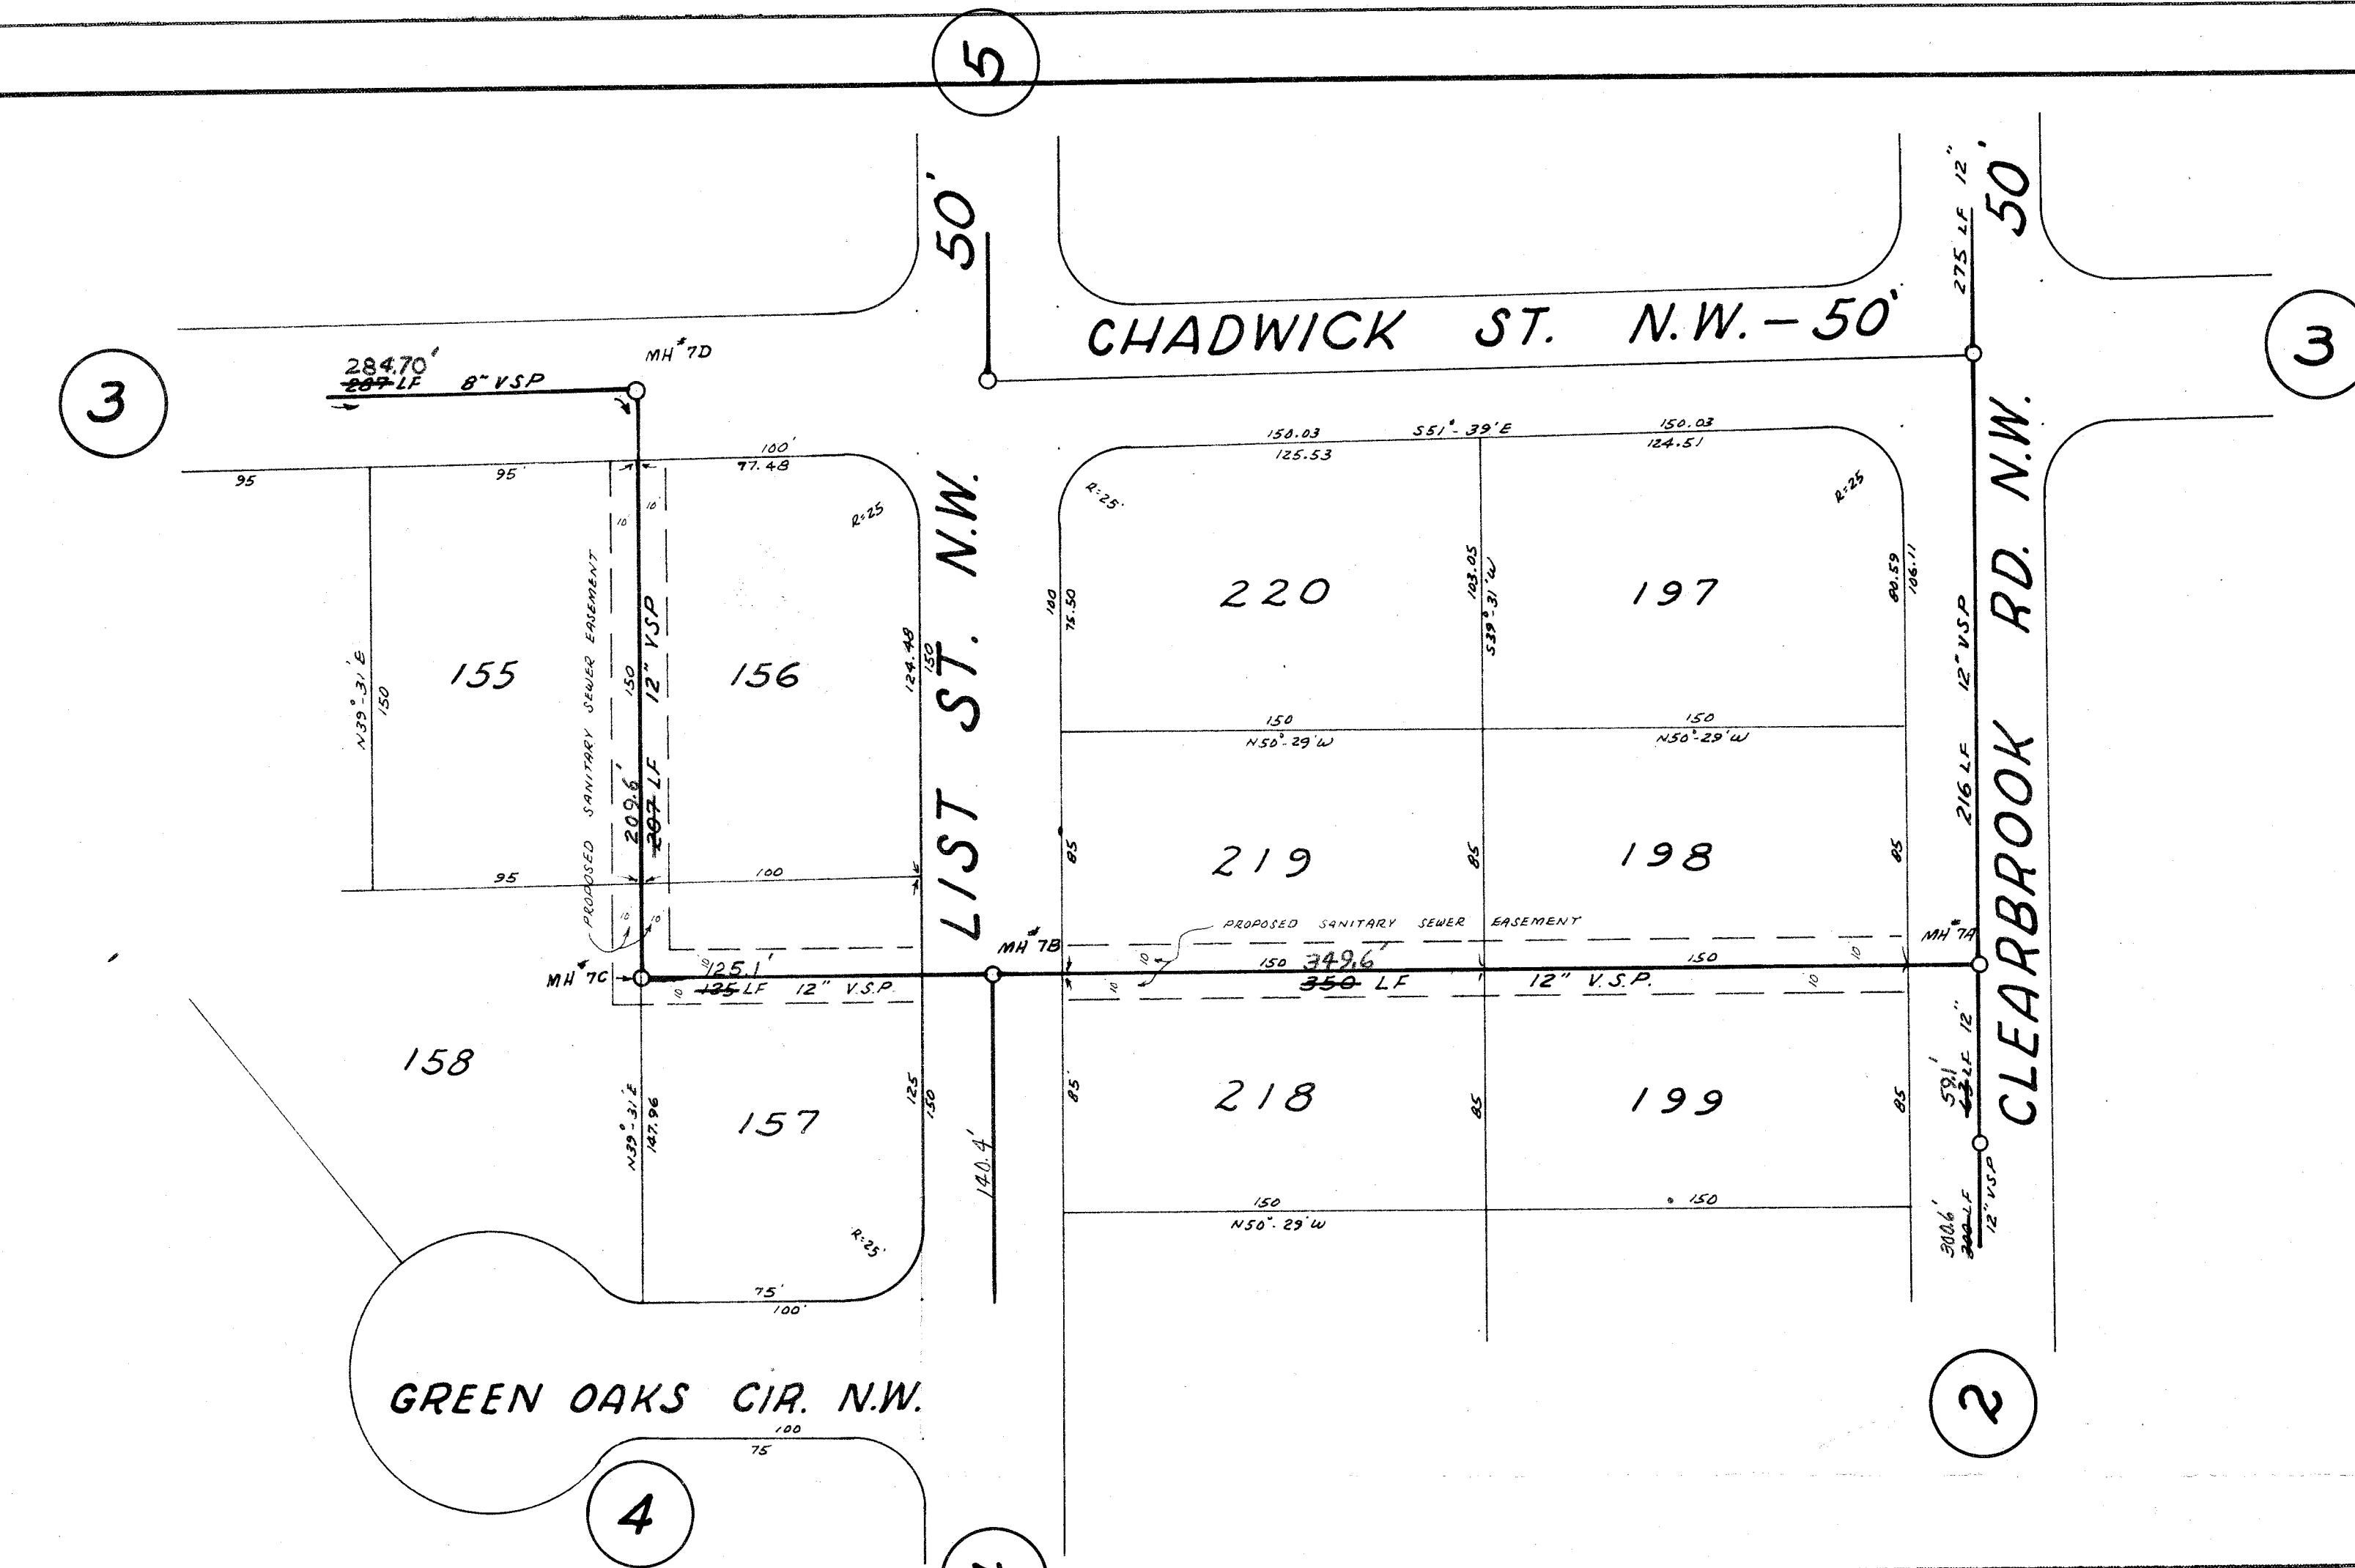


PROFILE
SANITARY SEWER
 PLYMOUTH KNOLLS ALLOT #5
 PART OF N.W. 1/4 SEC 3 PERRY TWP.
 STARK COUNTY, OHIO
 L. W. J. COOPER & ASSOC'S.
 REG. ENGR. & SURVEYORS
 WINEFORD L. SMITH-DEVELOPER


ORIGINAL SURVEY	SURVEYED	BY	DATE
	PLOTTED		
	TEMPLATE		
	NOTE BOOK		
	AREAS		
NO.	AREAS CHECKED		

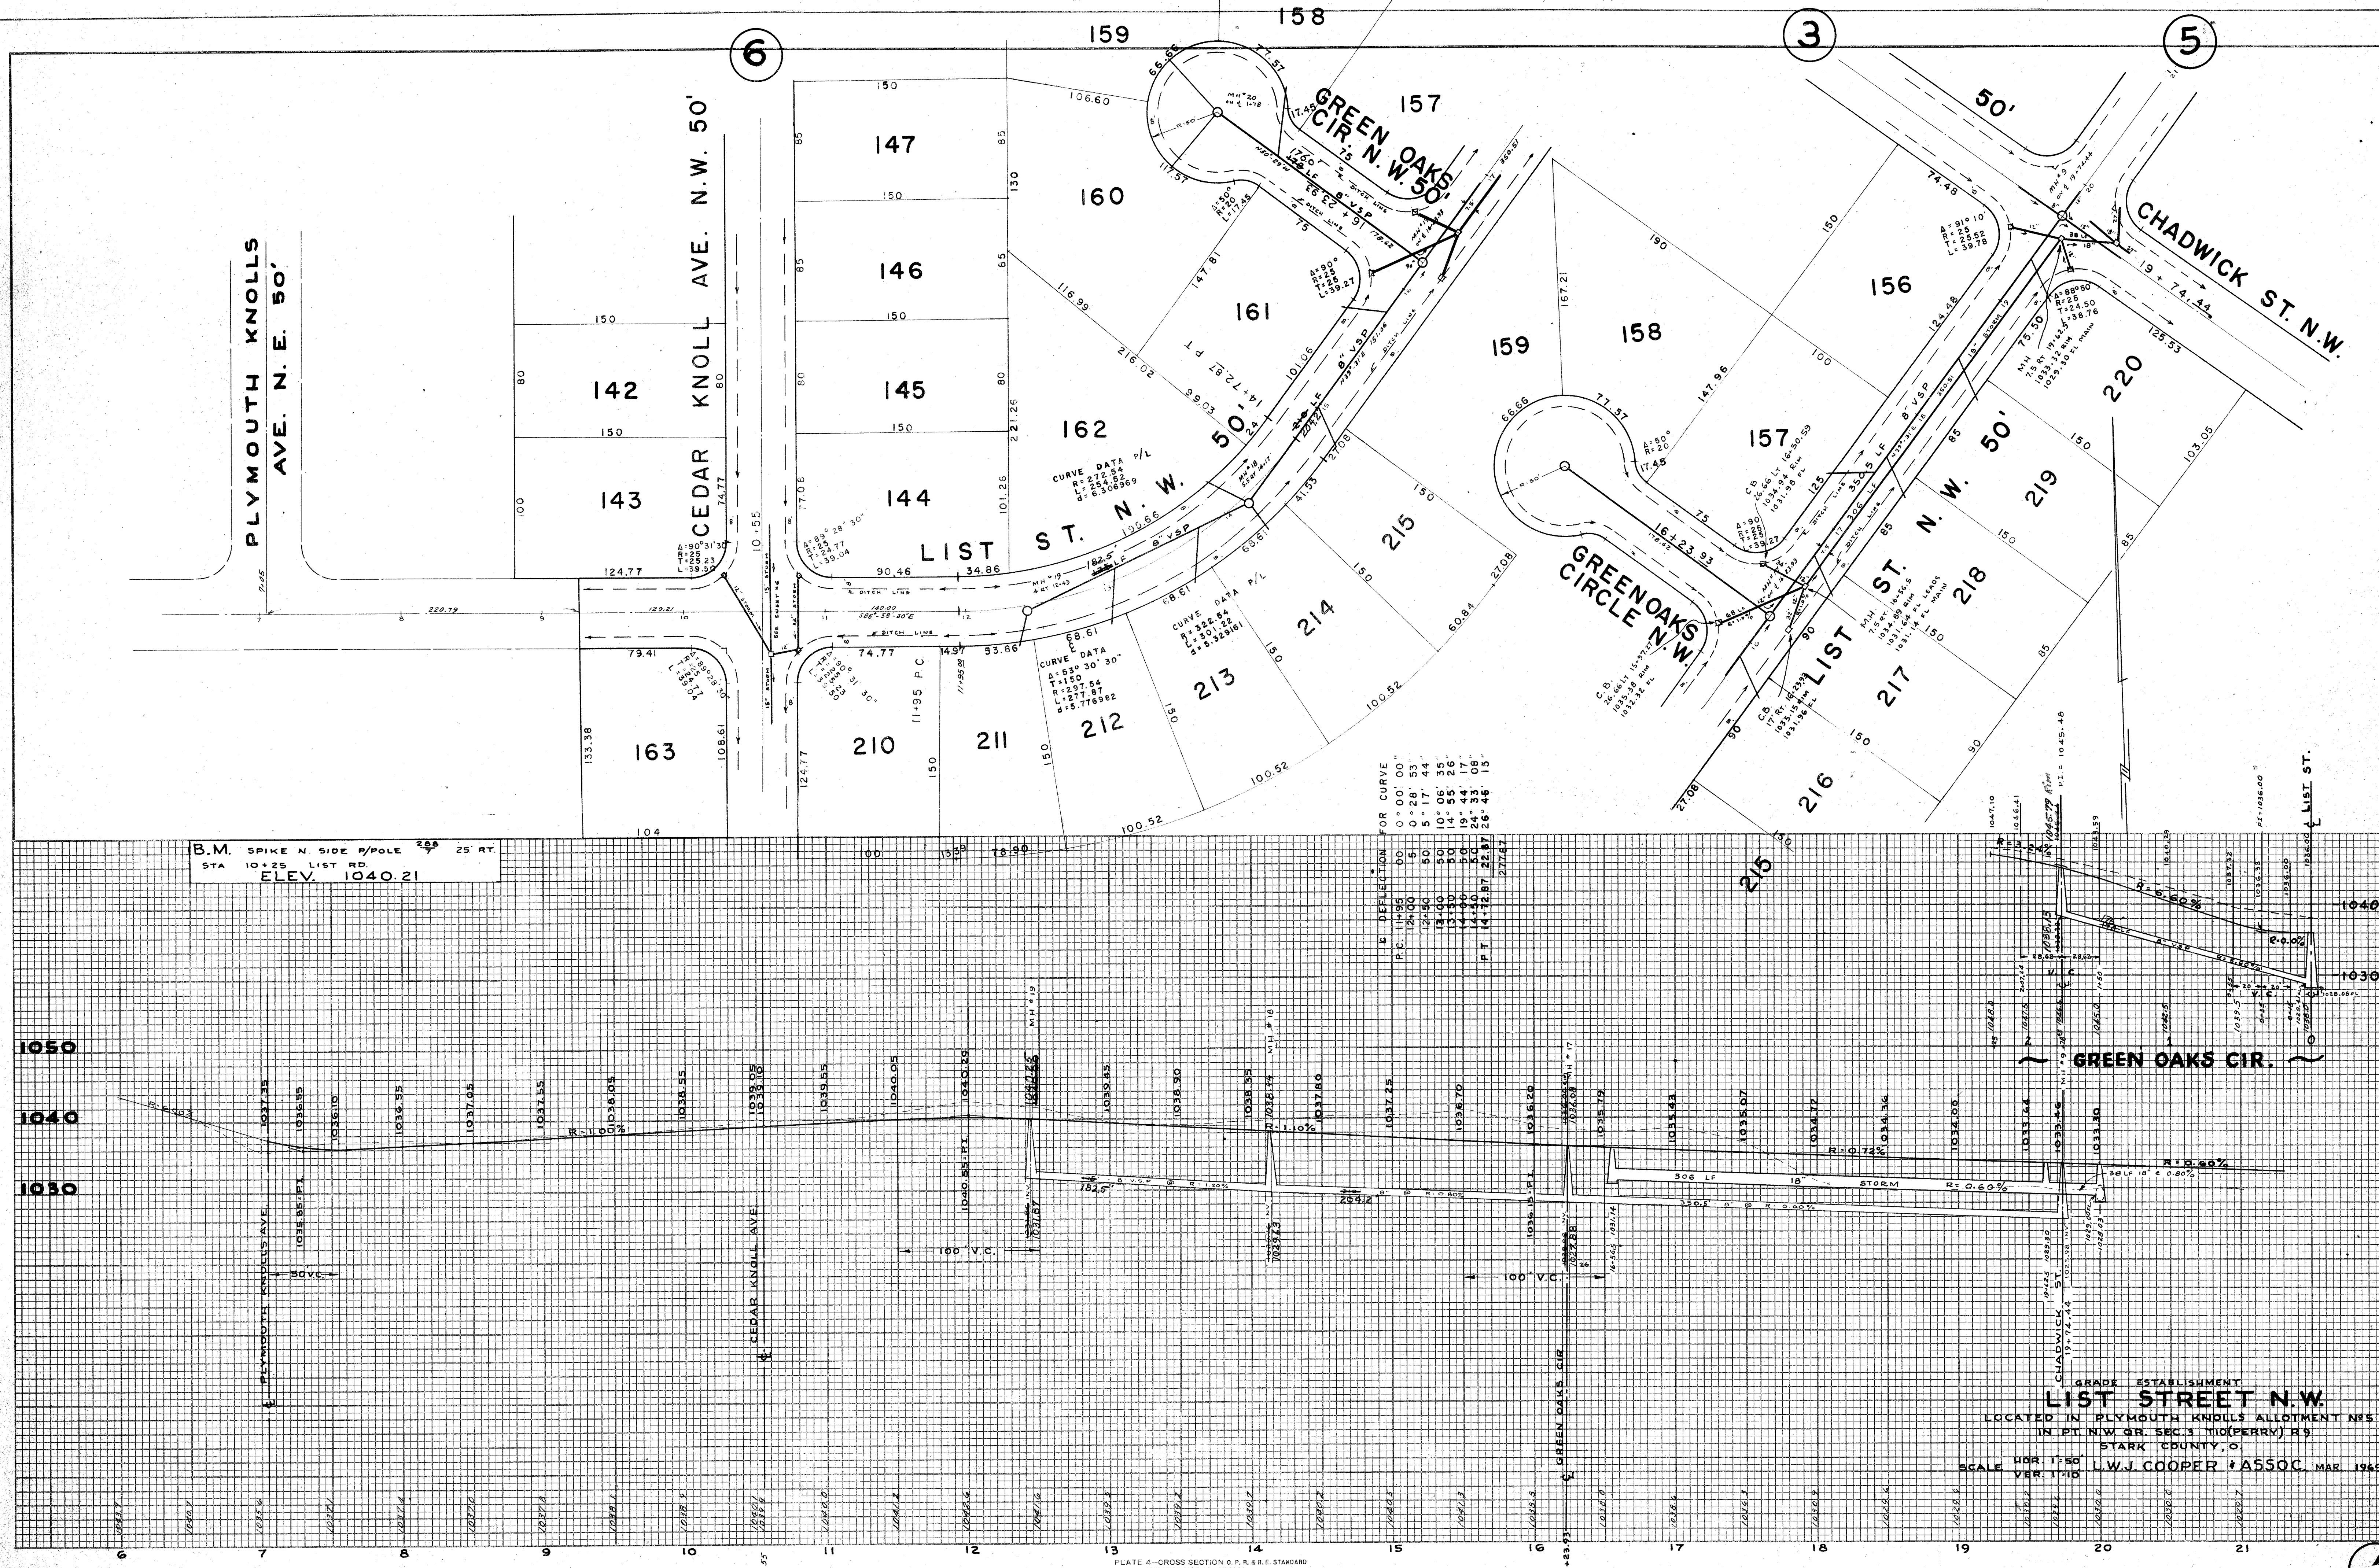


ORIGINAL SURVEY		BY	DATE
NOTED			
PLOTTED			
TEMPLATE			
NOTE BOOK			
AREAS			
AREAS CHECKED			
NO.			

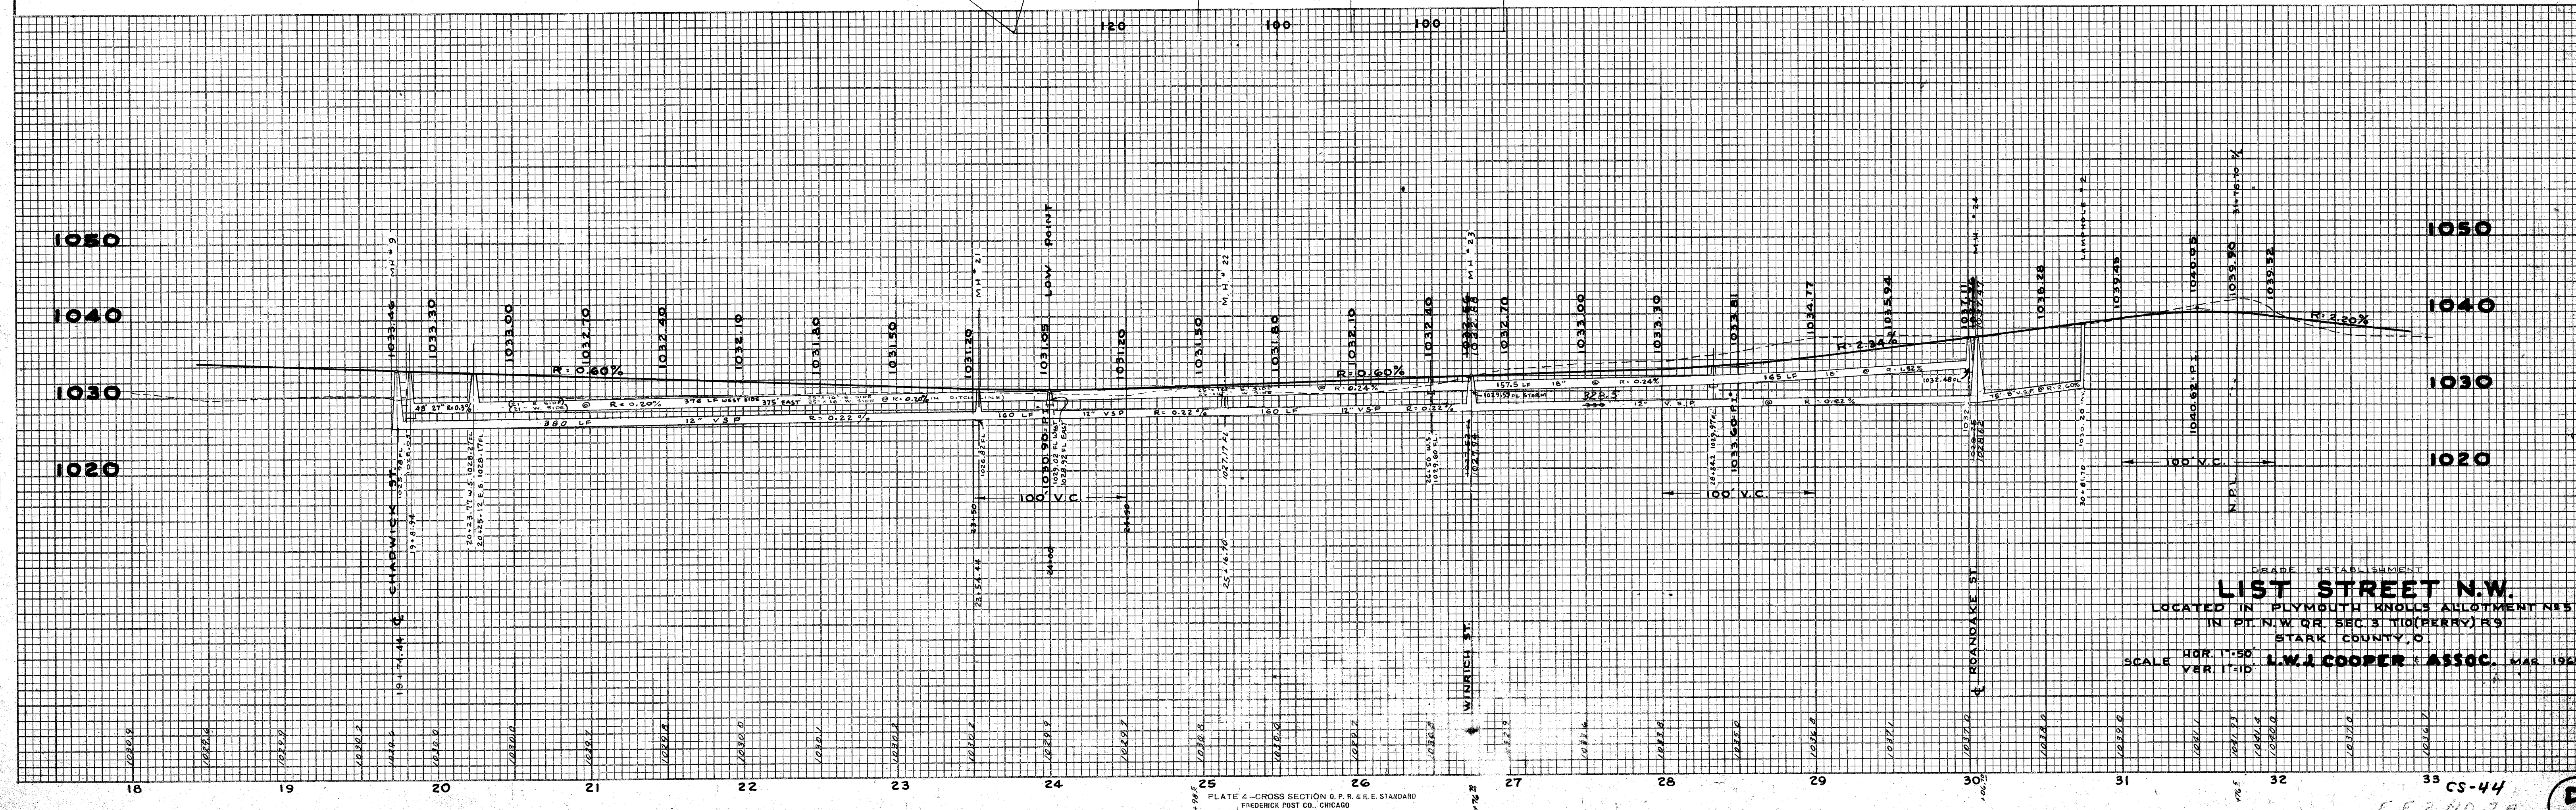

FINAL	SURVEY	DATE
NO.	BY	
NOTE BOOK		
AREAS CHECKED		

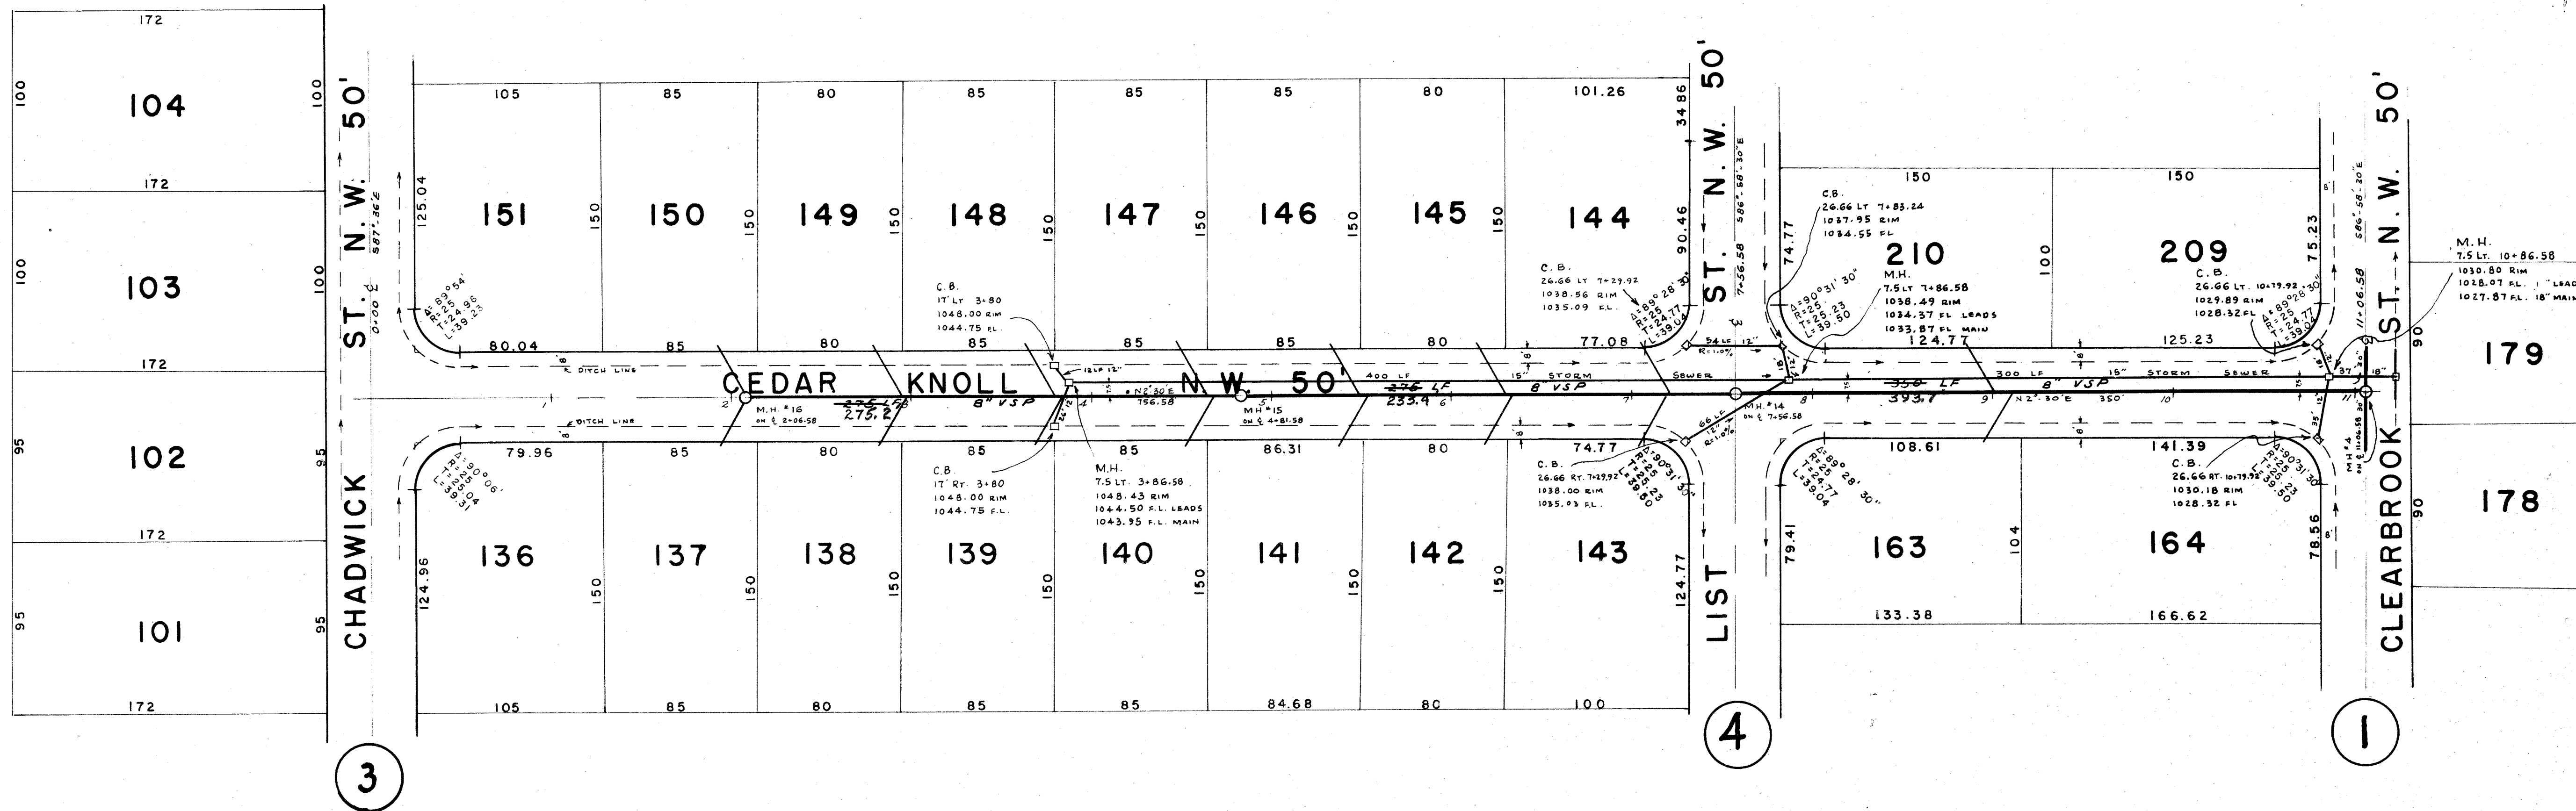


ORIGINAL	SURVEY	DATE
NO.	BY	
NOTE BOOK		
AREAS CHECKED		

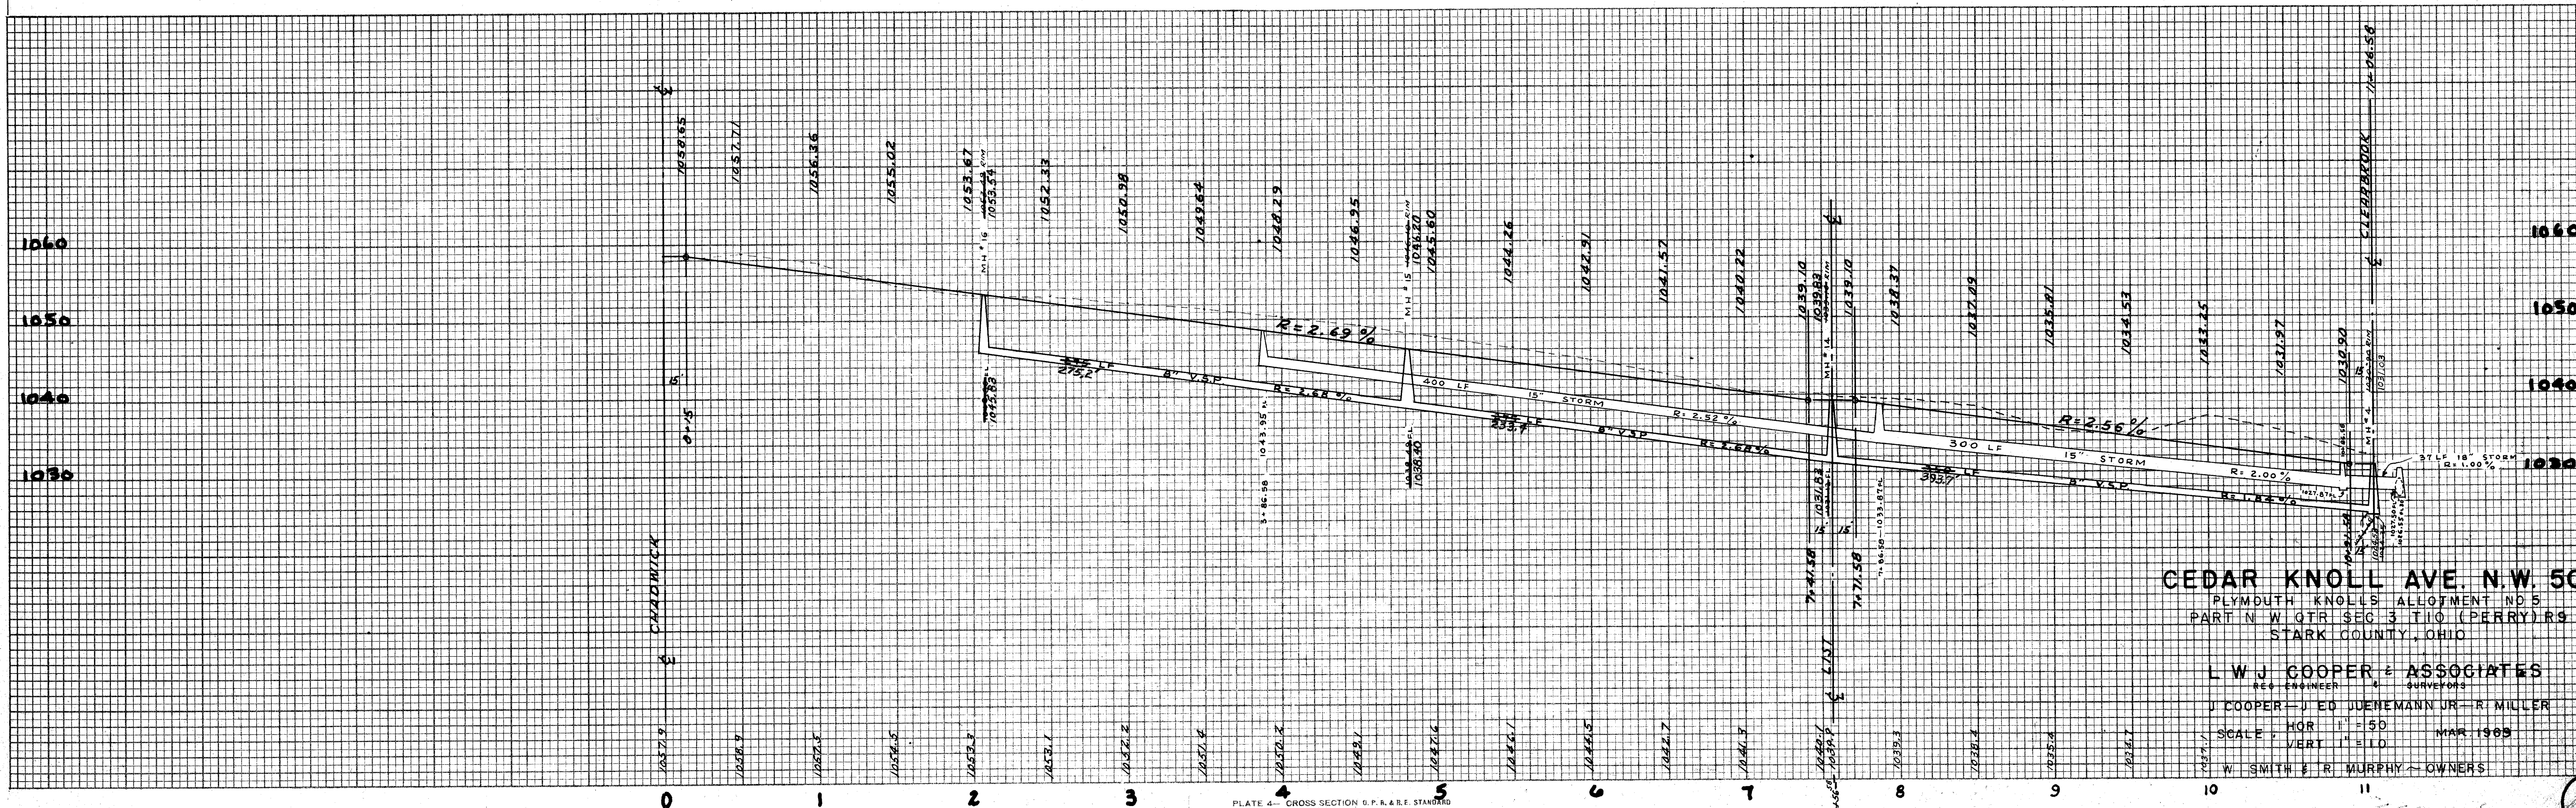


CEAR KNOLL AVE. N.W. 50'
PLYMOUTH KNOLLS ALLOTMENT NO. 5
PART N.W. QTR SEC. 3 T10 (PERRY) RS
STARK COUNTY, OHIO

L W J COOPER & ASSOCIATES
REG. ENGINEER & SURVEYORS
J. COOPER - J. ED. JENEMANN JR. - R. MILLER
SCALE, HOR. 1" = 50' MAR. 1969
W. SMITH & R. MURPHY - OWNERS


ORIGINAL SURVEY		BY	DATE
SURVEYED			
PLOTTED			
TEMPLATE			
AREAS			
AREAS CHECKED			
NO			

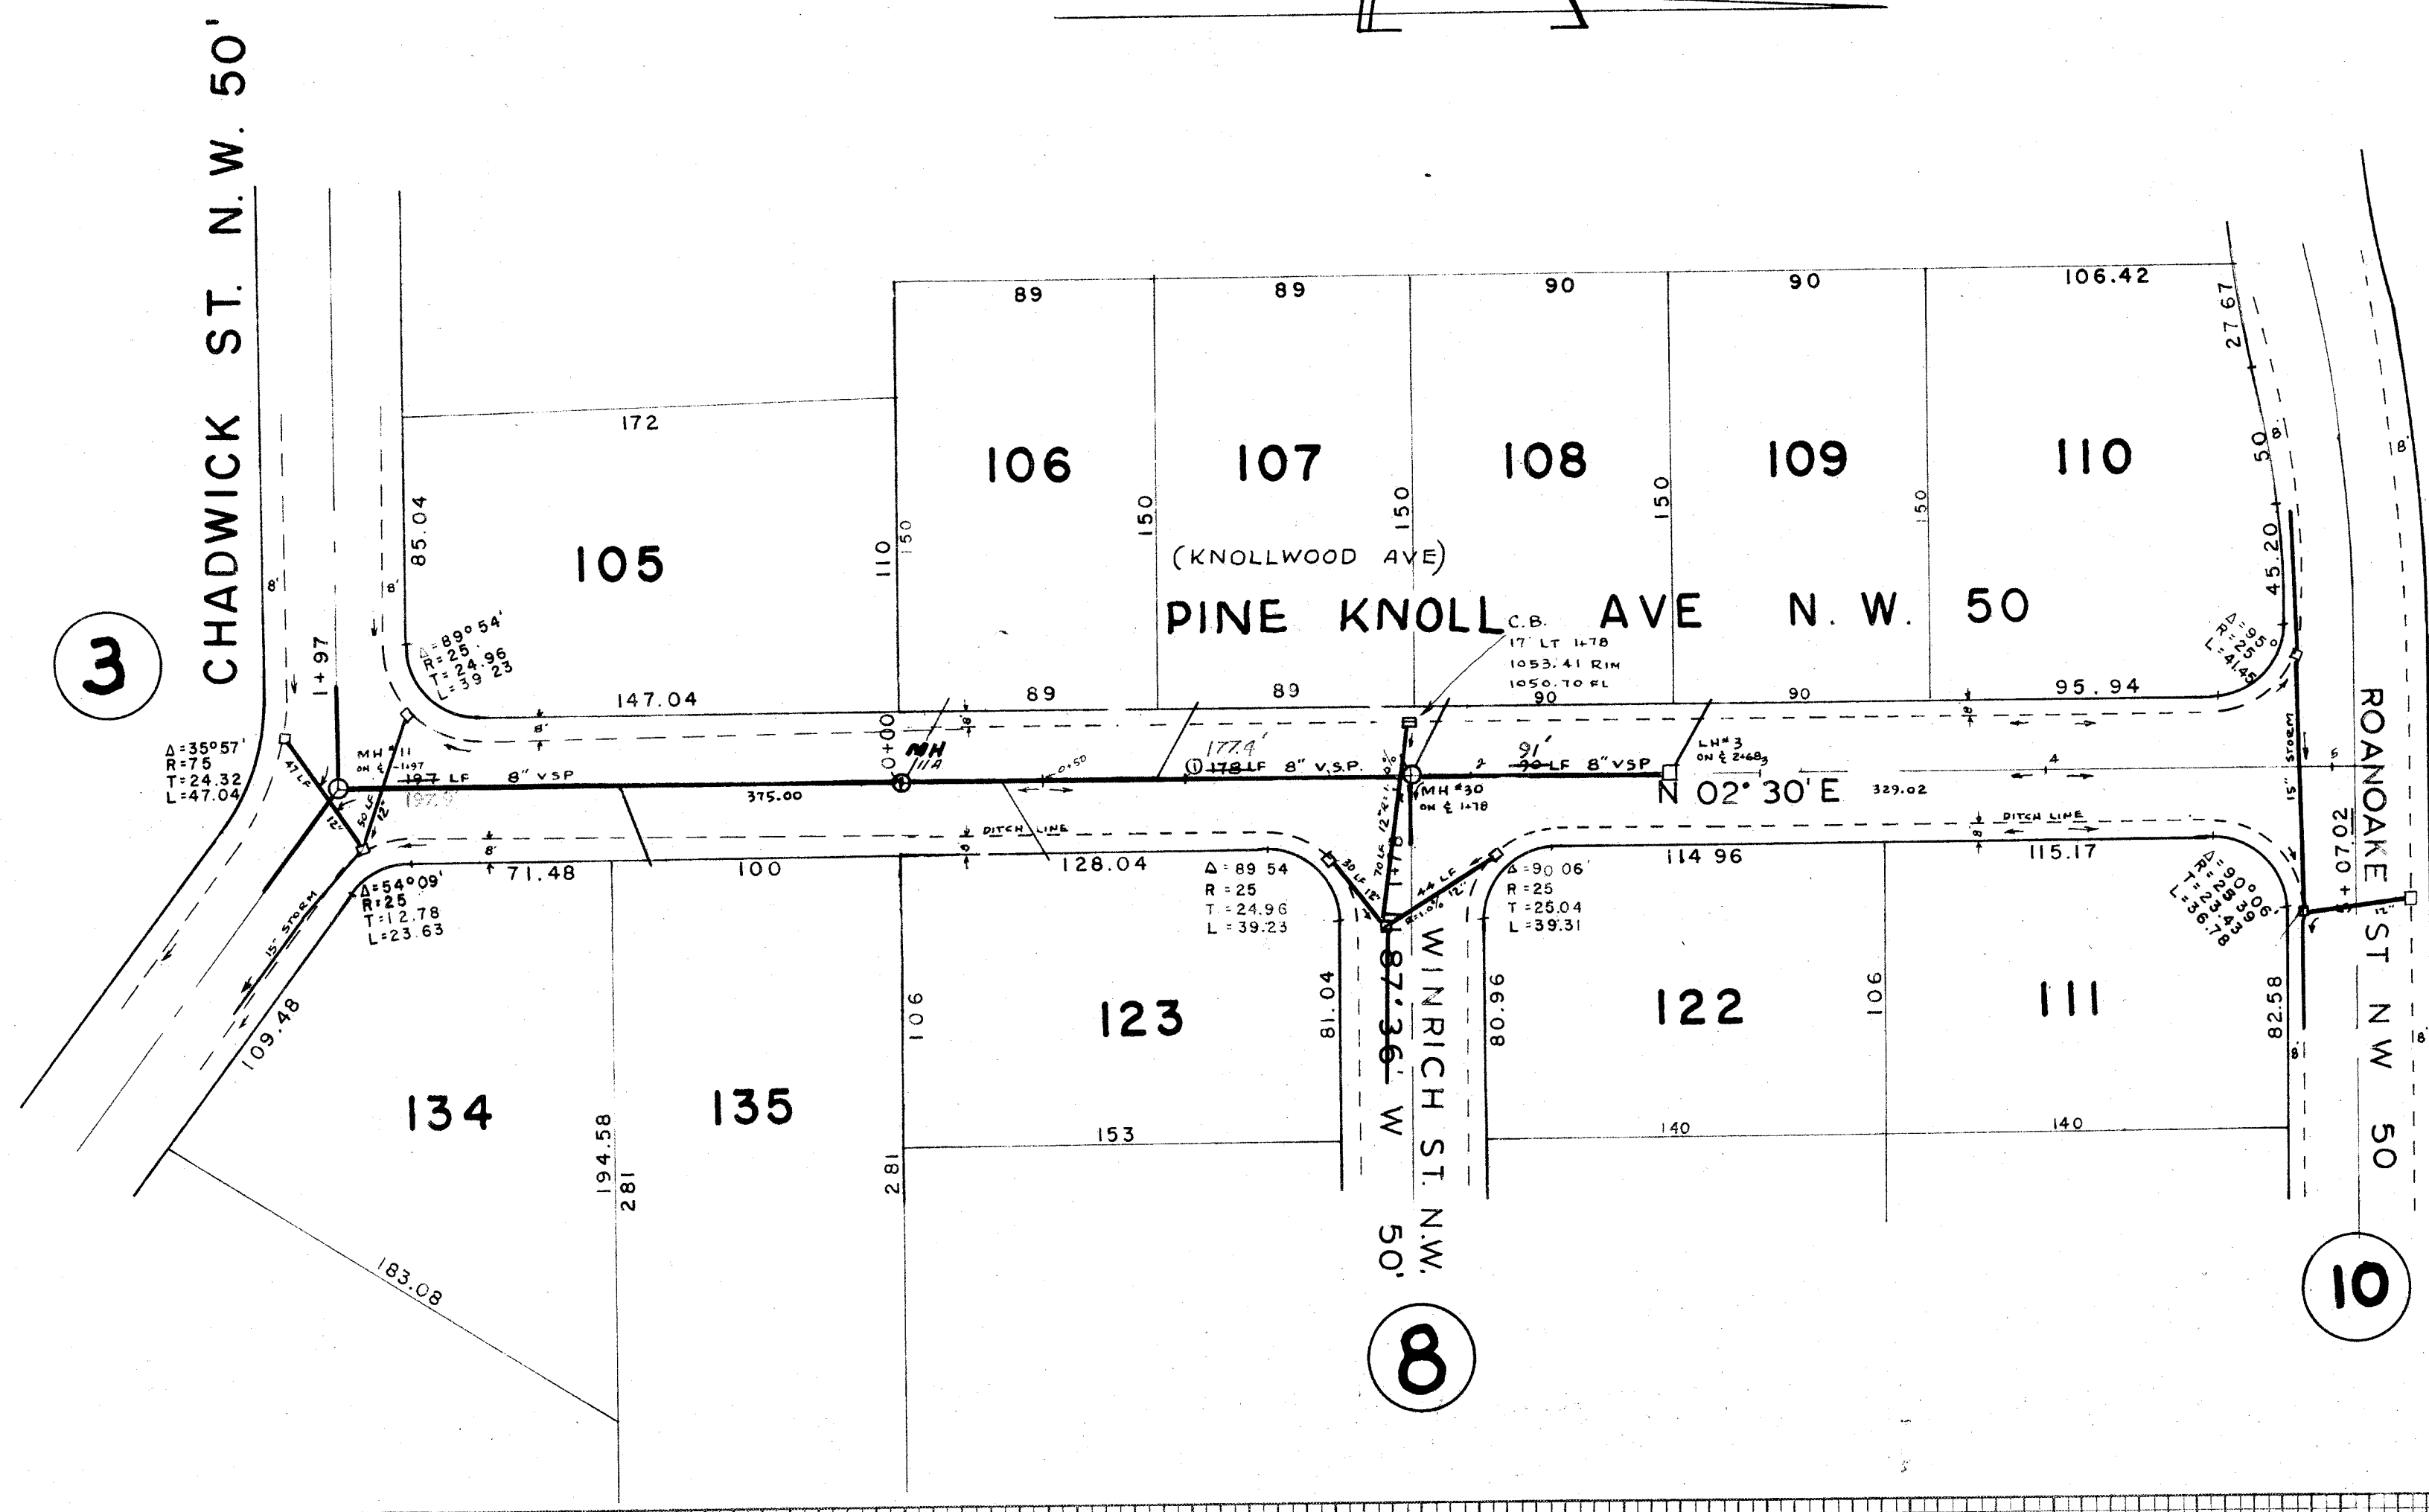


PLYMOUTH KNOLLS NO 5
PINE MEADOW CR. & PINE KNOLL
PT.N.W. SECTION 3 T10 (PERRY) R 9
STARK COUNTY, OHIO
L.W.J. COOPER & ASSOCIATES
CIVIL ENGINEER/SURVEYORS
J.COOPER-J.ED JUEENEMANN JR.-R.MILLER
SCALE HOR 1"= 50
VERT 1"= 10 MAR 1969

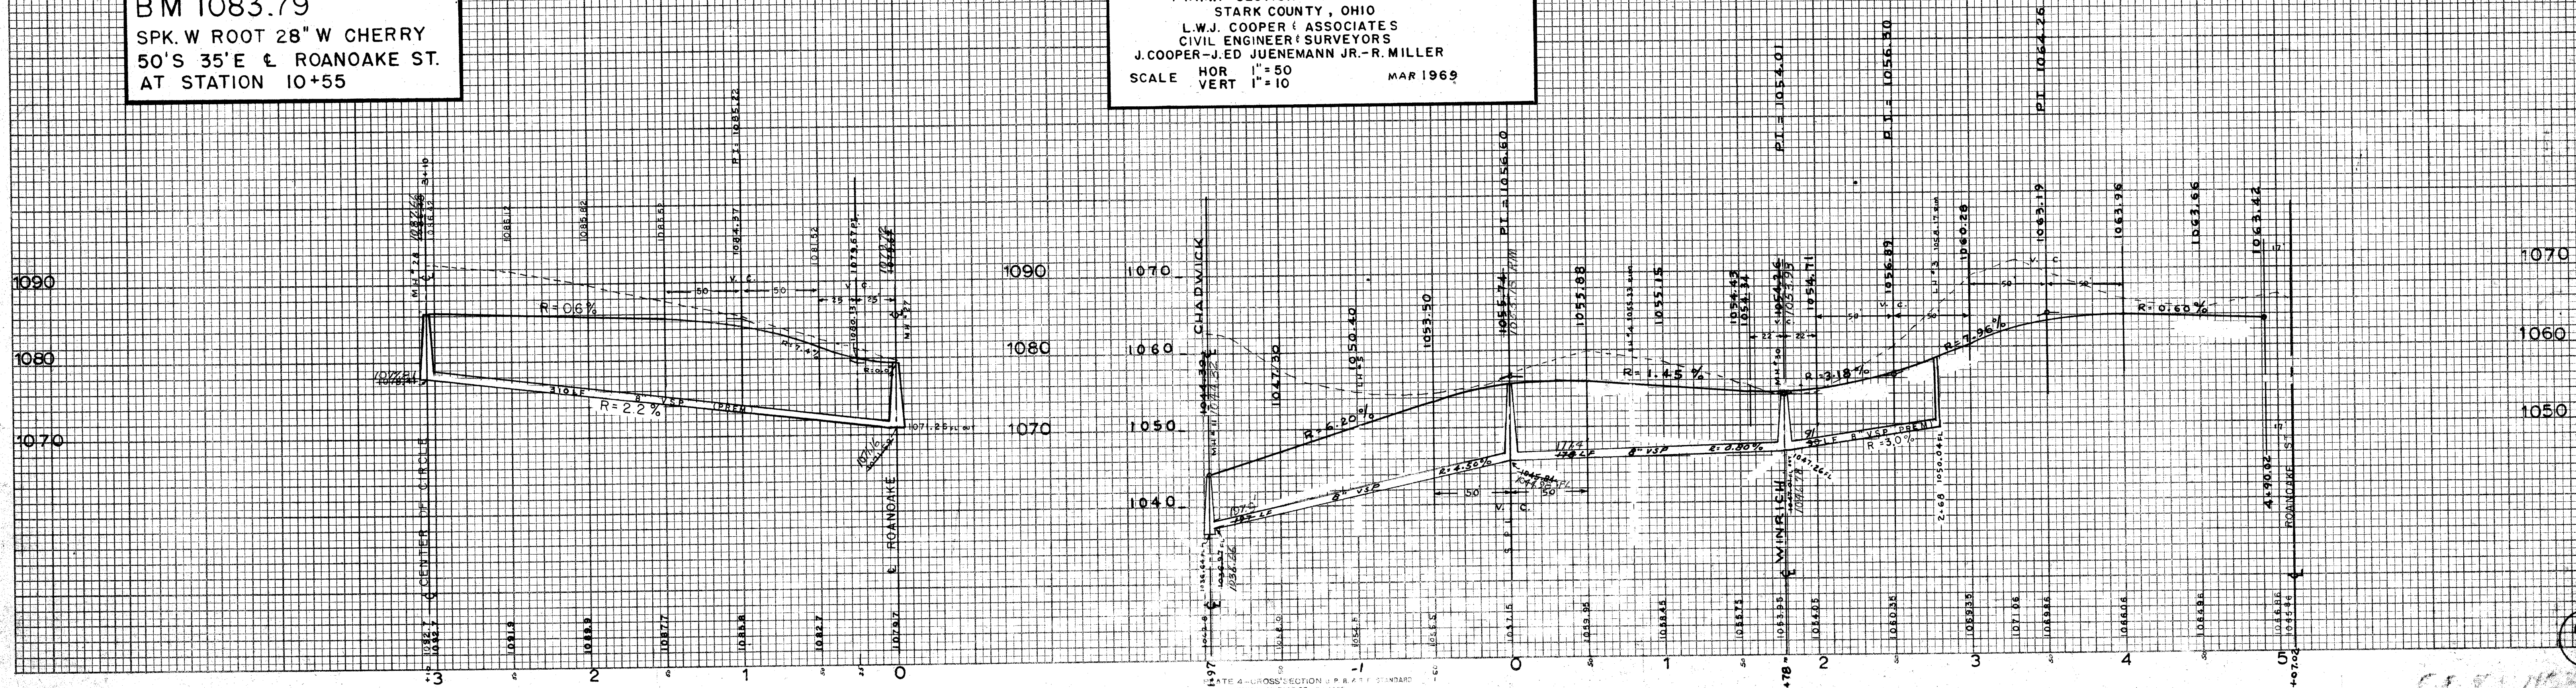

ORIGINAL SURVEY	SURVEYED	BY	DATE
NOTE BOOK	PLOTTED		
	TEMPLATE		
NO.	AREAS AREAS CHECKED		

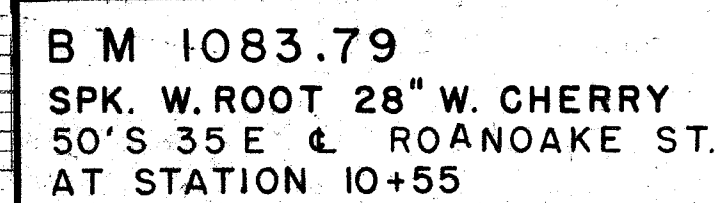

PLYMOUTH KNOLLS NO 3
WINRICH STREET NW. 50'
PT. NW 1/4 SECTION 3 T10 (PERRY) R9
STARK COUNTY, OHIO
L W J COOPER & ASSOC'S
CIVIL ENGINEER & SURVEYORS
J. COOPER - J. ED. JUENEMANN JR. - R. MILLER
SCALE HOR. 1" = 50
VERT. 1" = 10 MAR. 1969

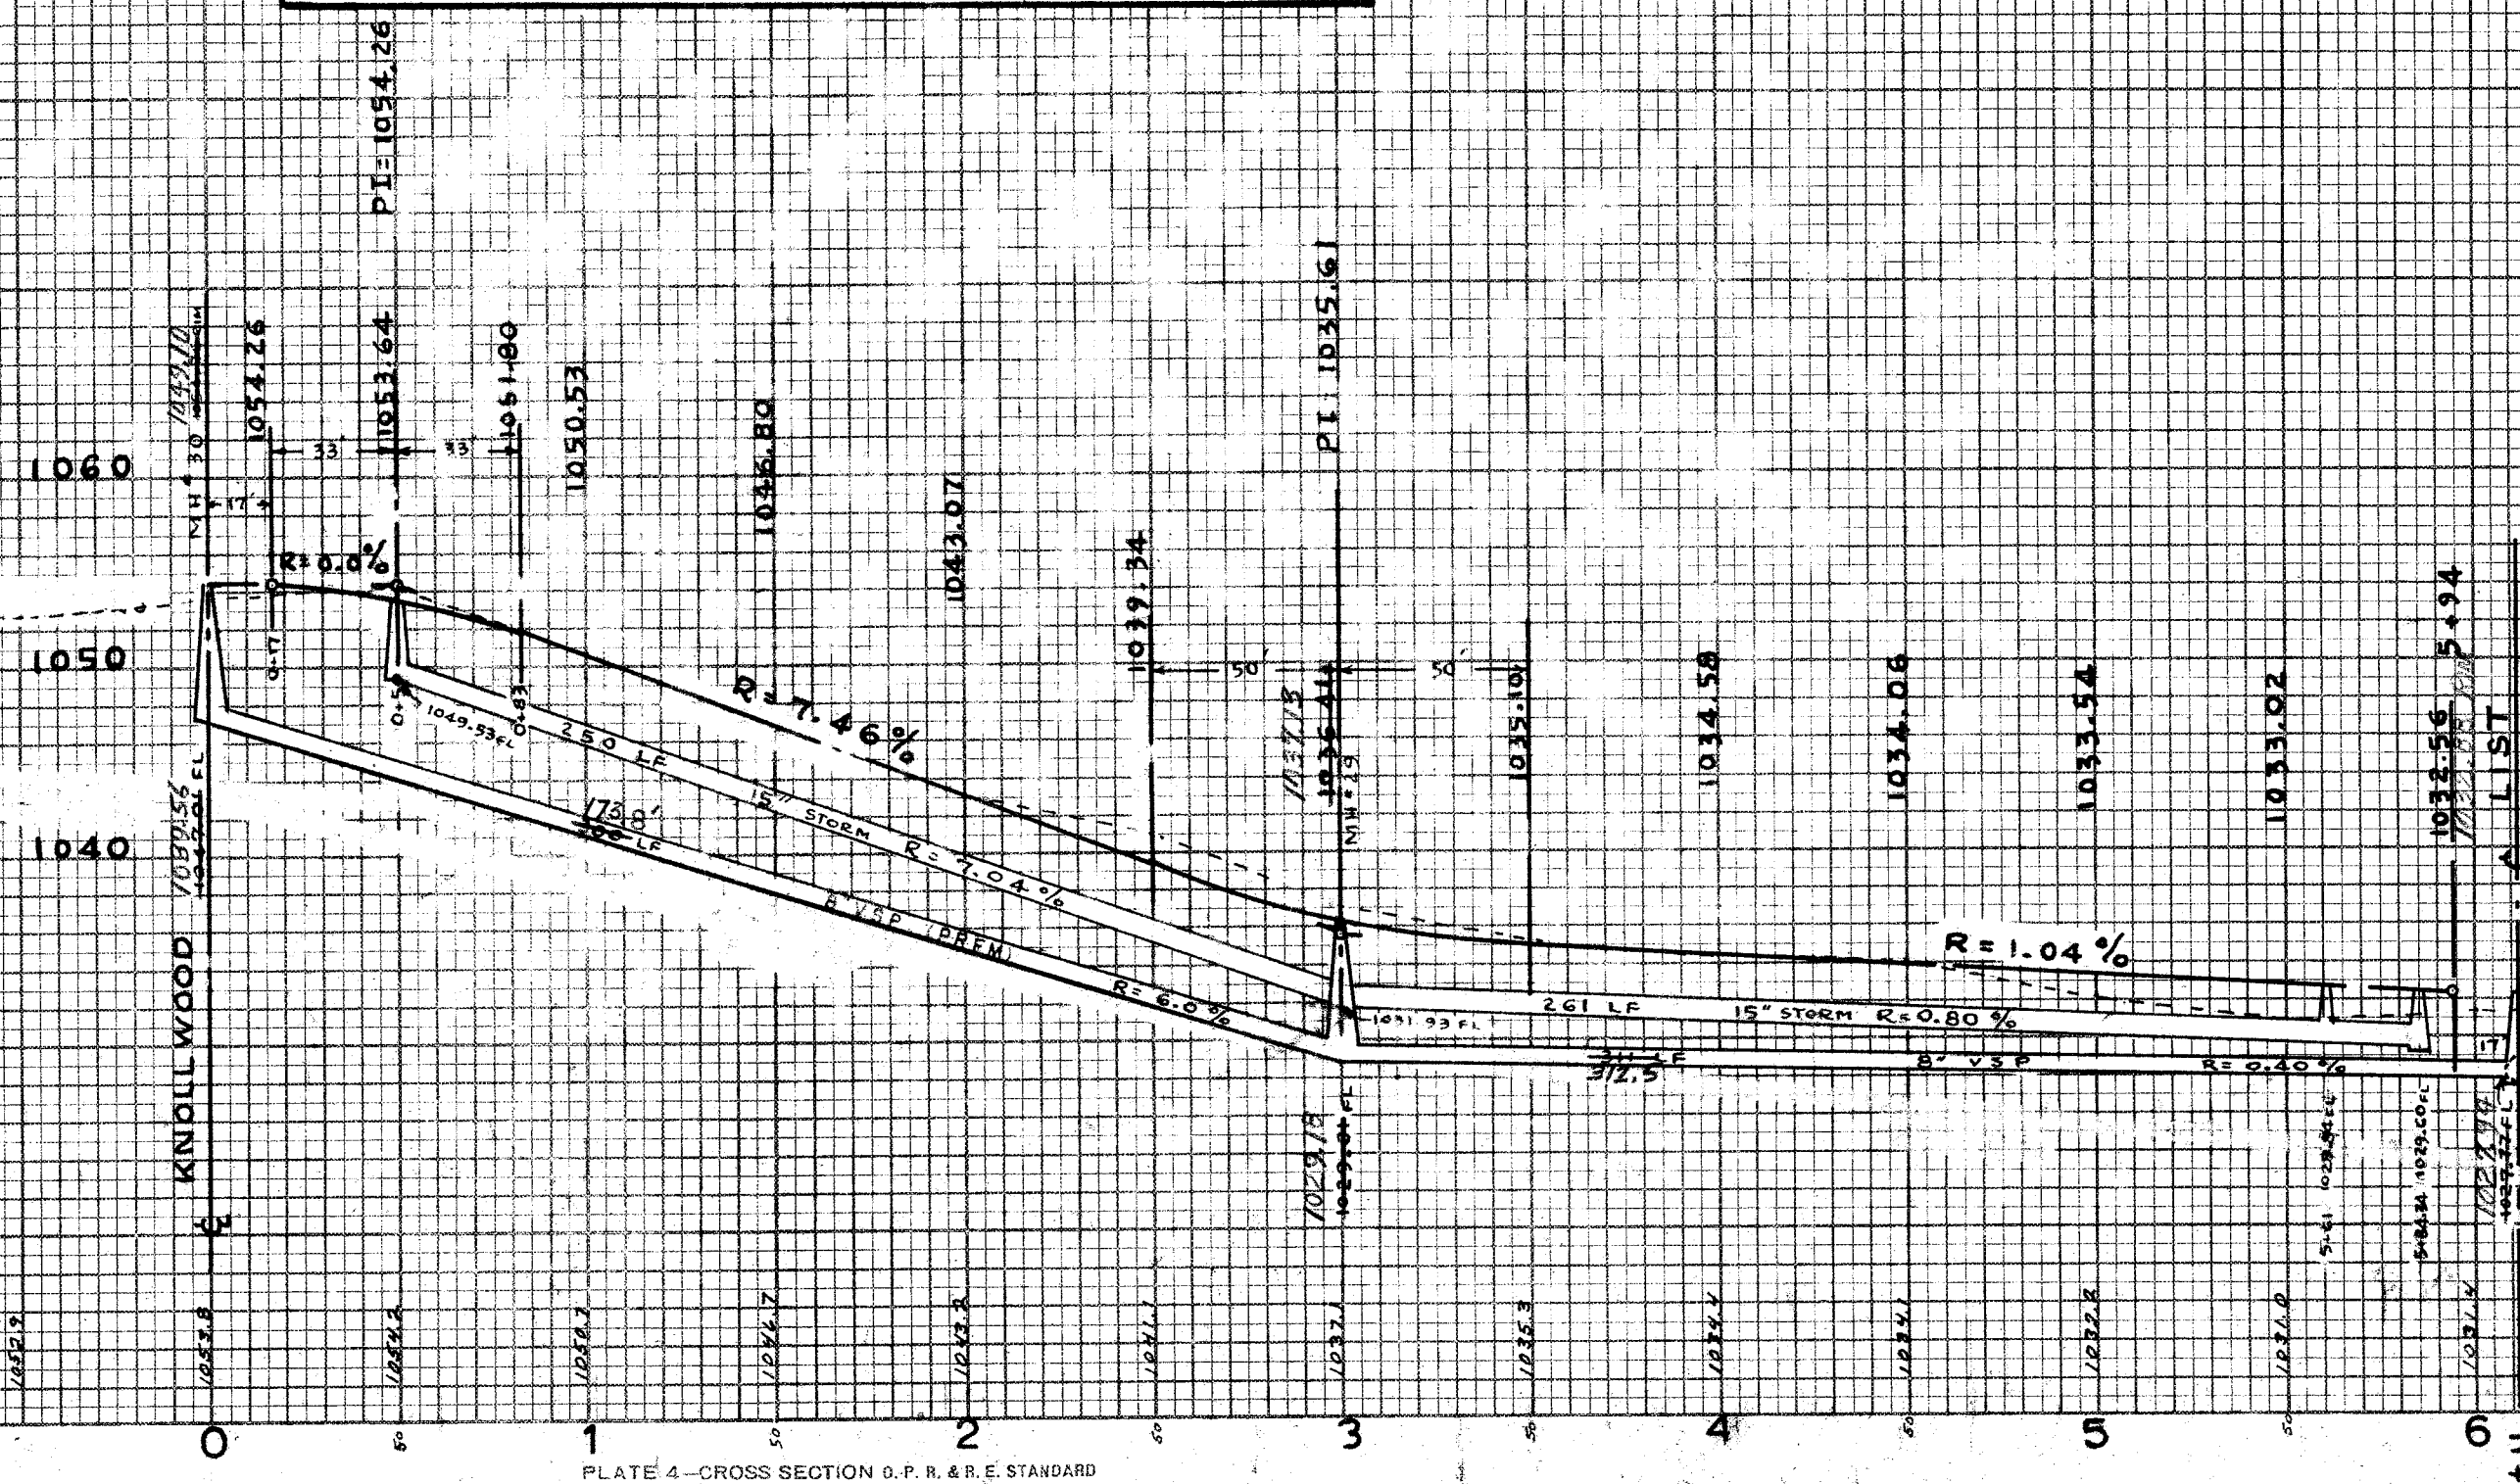

ORIGINAL SURVEY		BY	DATE
NOTE BOOK			
NO.			
AREAS CHECKED			
AREAS			
TEMPLATE			
PLOTTED			
SURVEYED			

E DEFLECTIONS FOR CURVE NO 2				
P. C.	13 + 04.80	0°	0°	00'
	13 + 50	45.20	1°	05' 01"
	14 + 00	50.	2°	16' 57"
	14 + 50	50.	3°	28' 53"
P. T.	14 + 54.60	4.60	3°	35' 30"

